

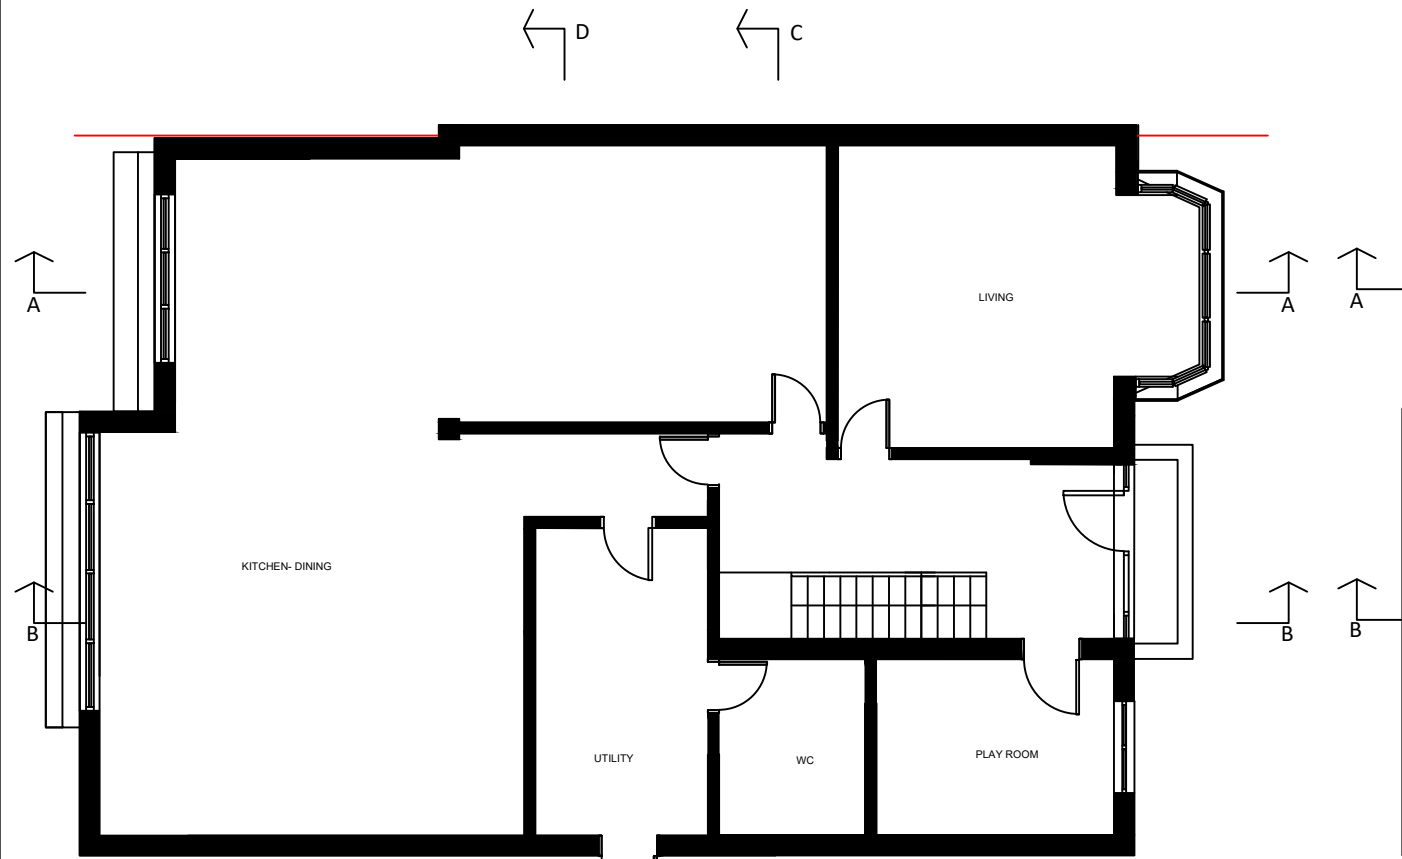




- Notes:
- Planners can scale from this drawing.
  - Contractor to verify all dimensions on site.
  - Any discrepancy to be reported to the architect for clarification.
  - Drawing and specifications to be read in conjunction with information from all other design consultants and contractors.
  - Drawings and specifications to be read in conjunction with Designer's Hazard and Environment Assessment Record in accordance with current CDM regulations.
  - All new proposed roof and wall finishes to match existing materials.
  - All works to be carried out in accordance with the latest appropriate codes of practice and to comply with current building regulations.

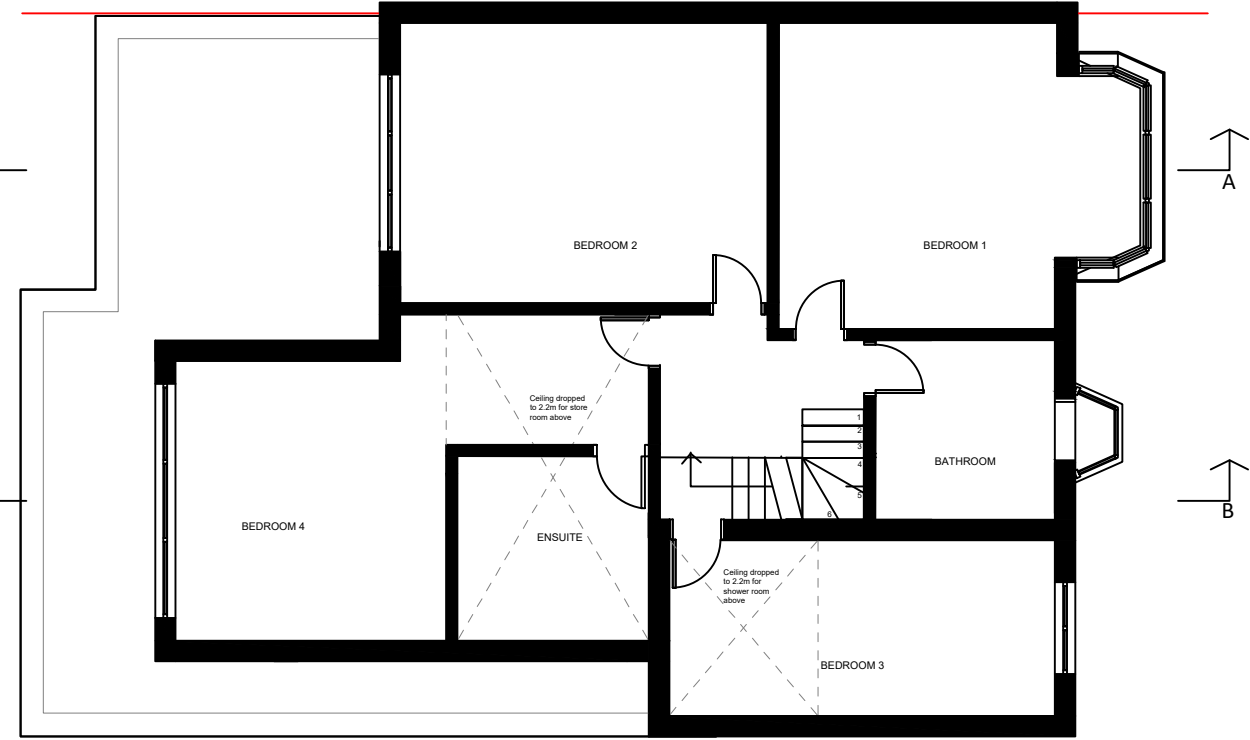



GROUND FLOOR PLAN  
AS PROPOSED (No Change)

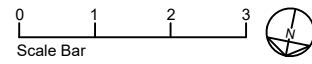


FIRST FLOOR PLAN  
AS PROPOSED

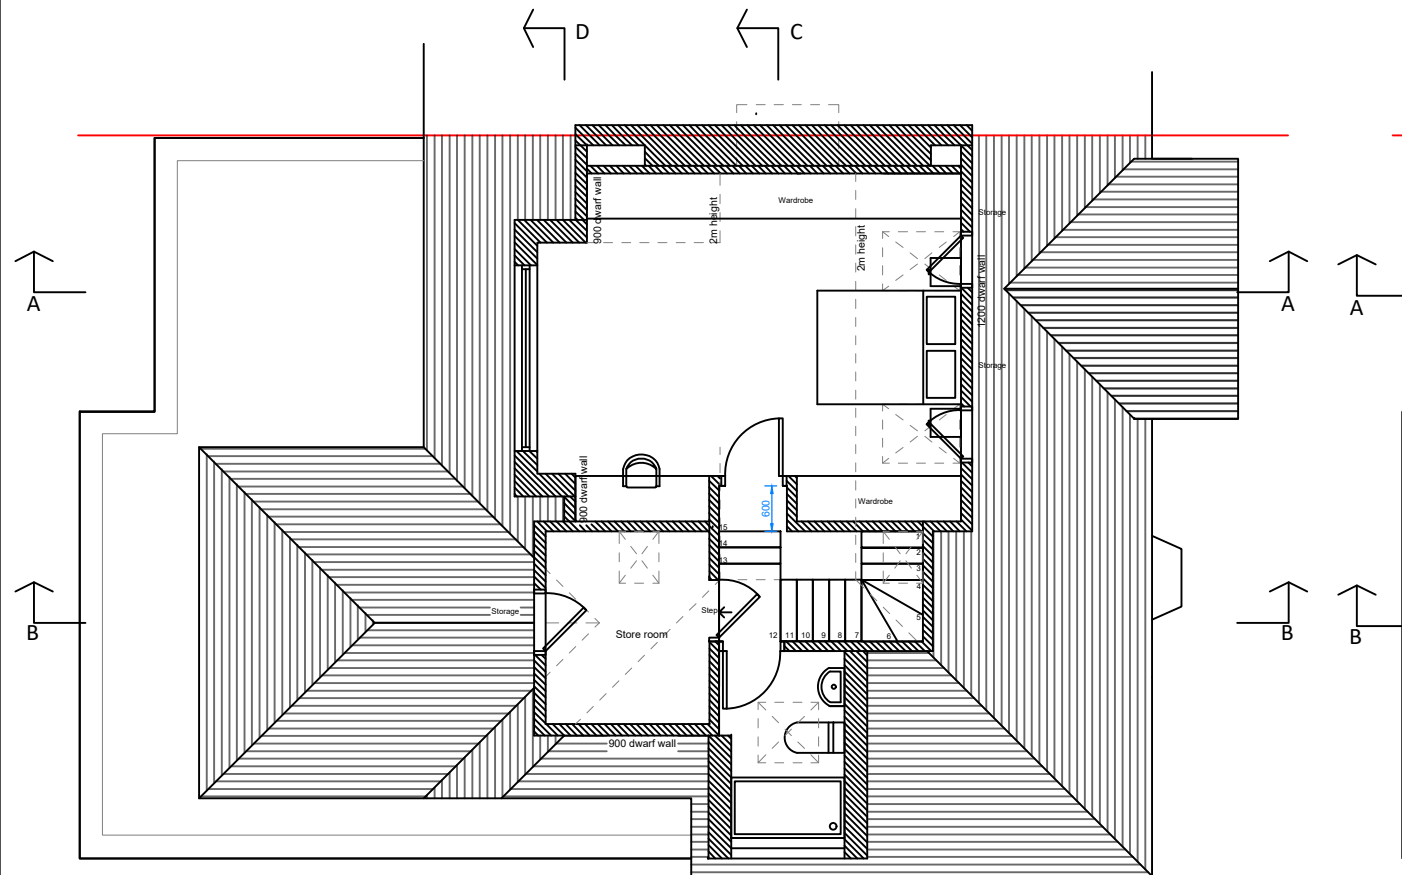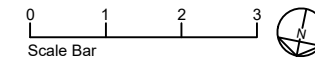


LOFT FLOOR PLAN  
AS PROPOSED

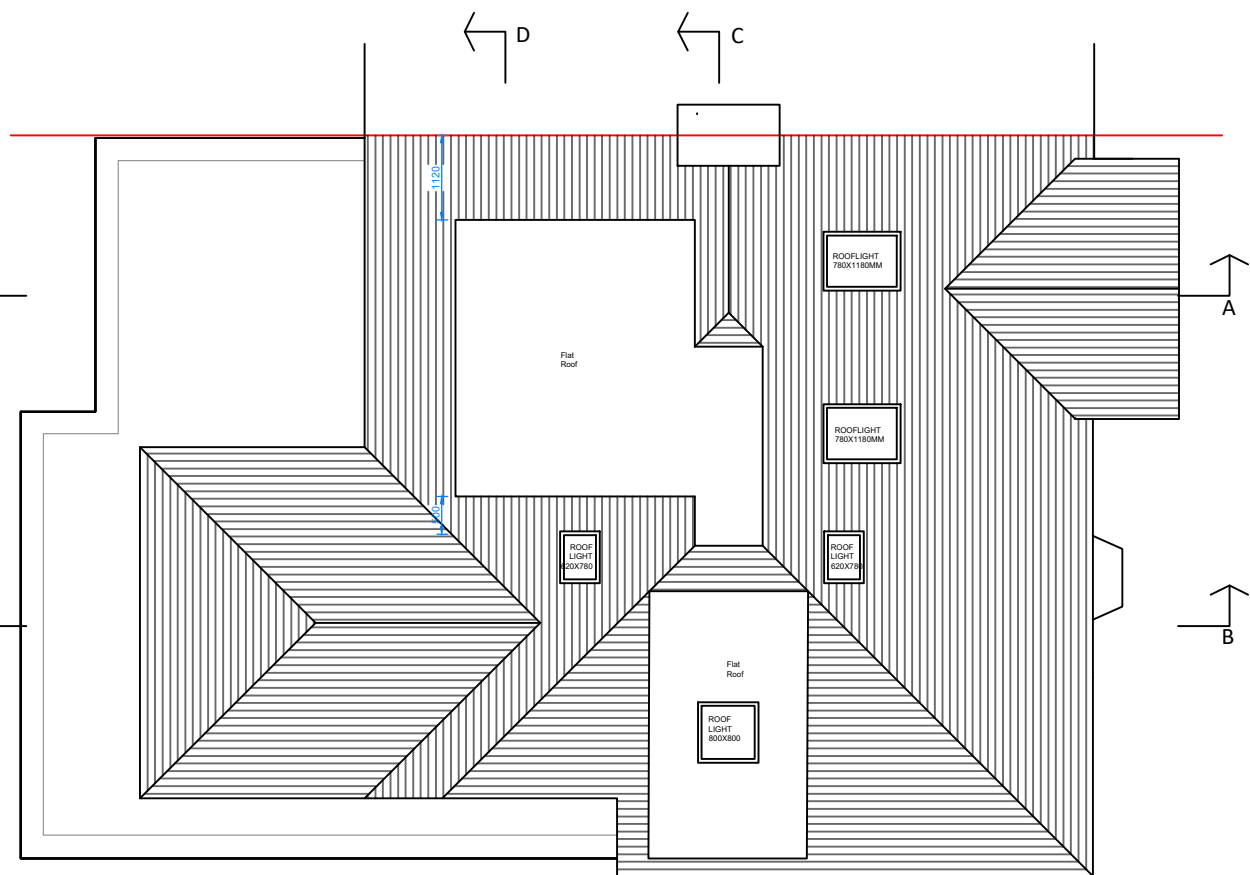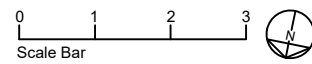



ROOF PLAN  
AS PROPOSED

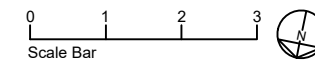


rev	details	date
project	25 Holyrood Rd	
drawing	Plans As Proposed	
job no	drawing no	rev
2333	20	A
status	Planning	
date	scale @ A3	
09/01/24	1:100	
<b>HARK ARCHITECTURE LTD</b>		
E: info@harkarchitecture.co.uk		
M: 07961062870		

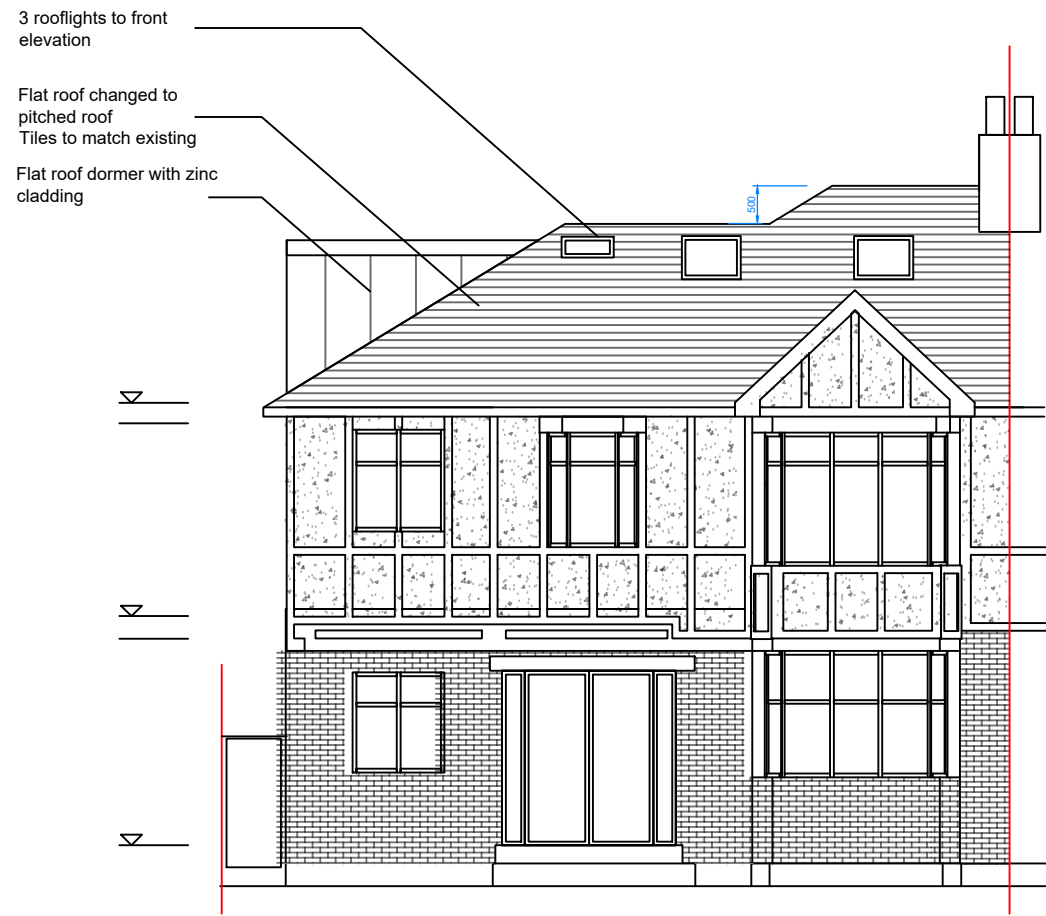


FRONT ELEVATION  
AS PROPOSED

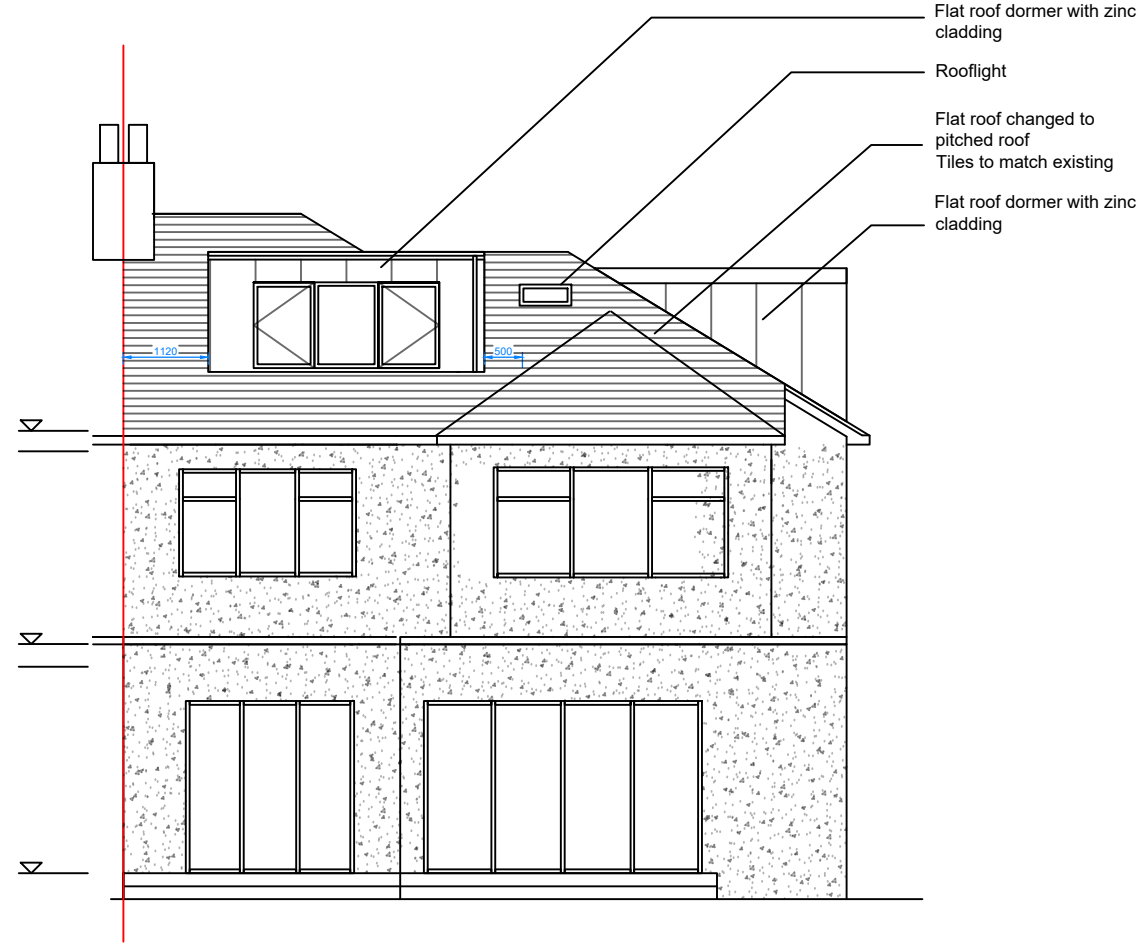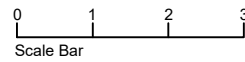


REAR ELEVATION  
AS PROPOSED

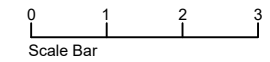

- Notes:
- Planners can scale from this drawing.
  - Contractor to verify all dimensions on site.
  - Any discrepancy to be reported to the architect for clarification.
  - Drawing and specifications to be read in conjunction with information from all other design consultants and contractors.
  - Drawings and specifications to be read in conjunction with Designer's Hazard and Environment Assessment Record in accordance with current CDM regulations.
  - All new proposed roof and wall finishes to match existing materials.
  - All works to be carried out in accordance with the latest appropriate codes of practice and to comply with current building regulations.

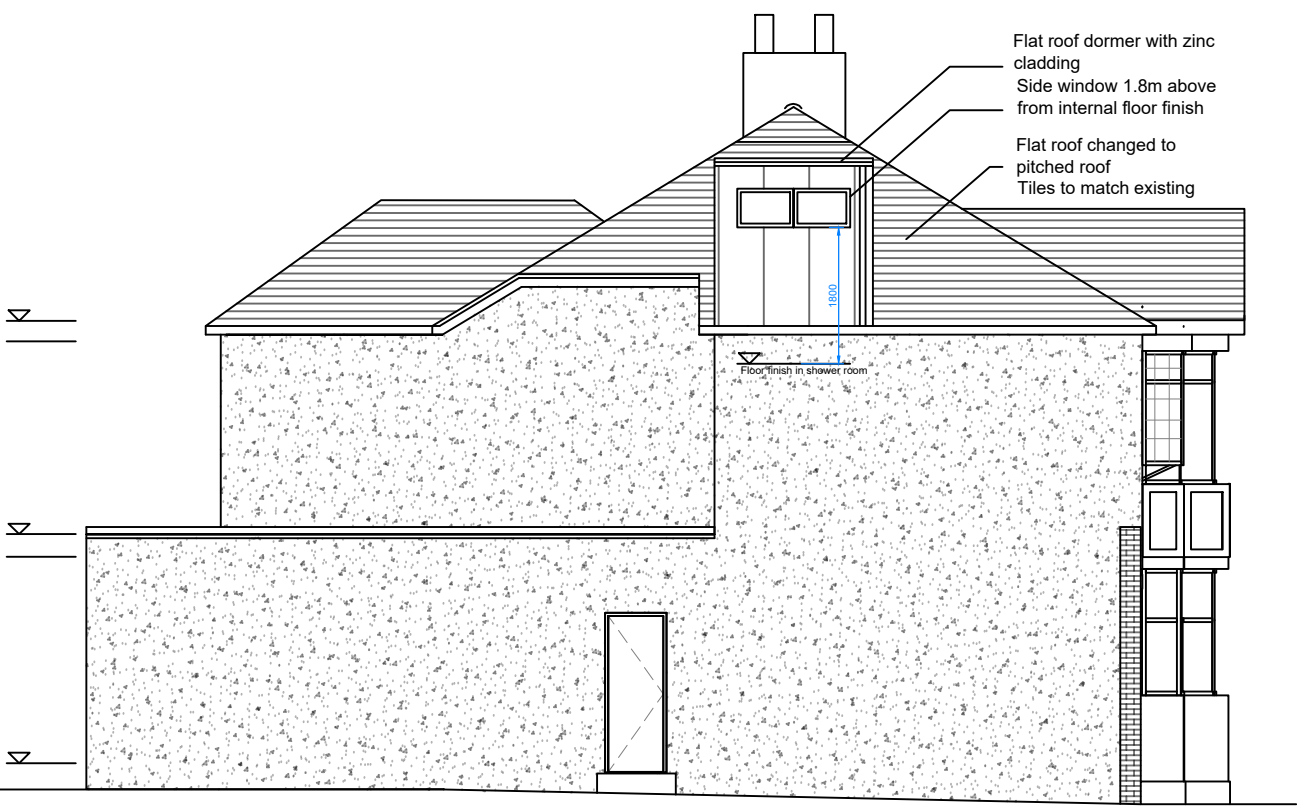


SIDE ELEVATION  
AS PROPOSED


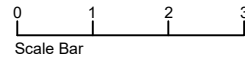


rev	details	date
project		
25 Holyrood Rd		
drawing		
Elevations As Proposed		
job no	drawing no	rev
2333	21	A
status		
Planning		
date	scale @ A3	
09/01/24	1:100	
<b>HARK ARCHITECTURE LTD</b>		
E: info@harkarchitecture.co.uk		
M: 07961062870		



- Notes:
- Planners can scale from this drawing.
  - Contractor to verify all dimensions on site.
  - Any discrepancy to be reported to the architect for clarification.
  - Drawing and specifications to be read in conjunction with information from all other design consultants and contractors.
  - Drawings and specifications to be read in conjunction with Designer's Hazard and Environment Assessment Record in accordance with current CDM regulations.
  - All new proposed roof and wall finishes to match existing materials.
  - All works to be carried out in accordance with the latest appropriate codes of practice and to comply with current building regulations.

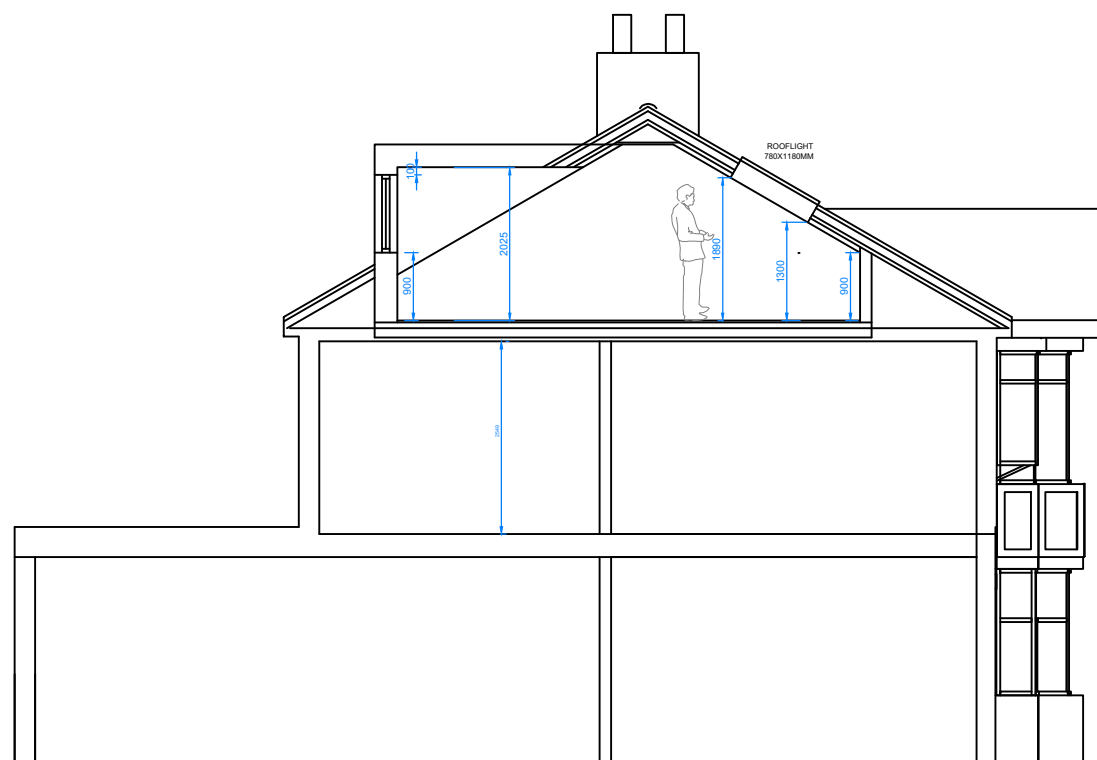

Section AA  
AS PROPOSED

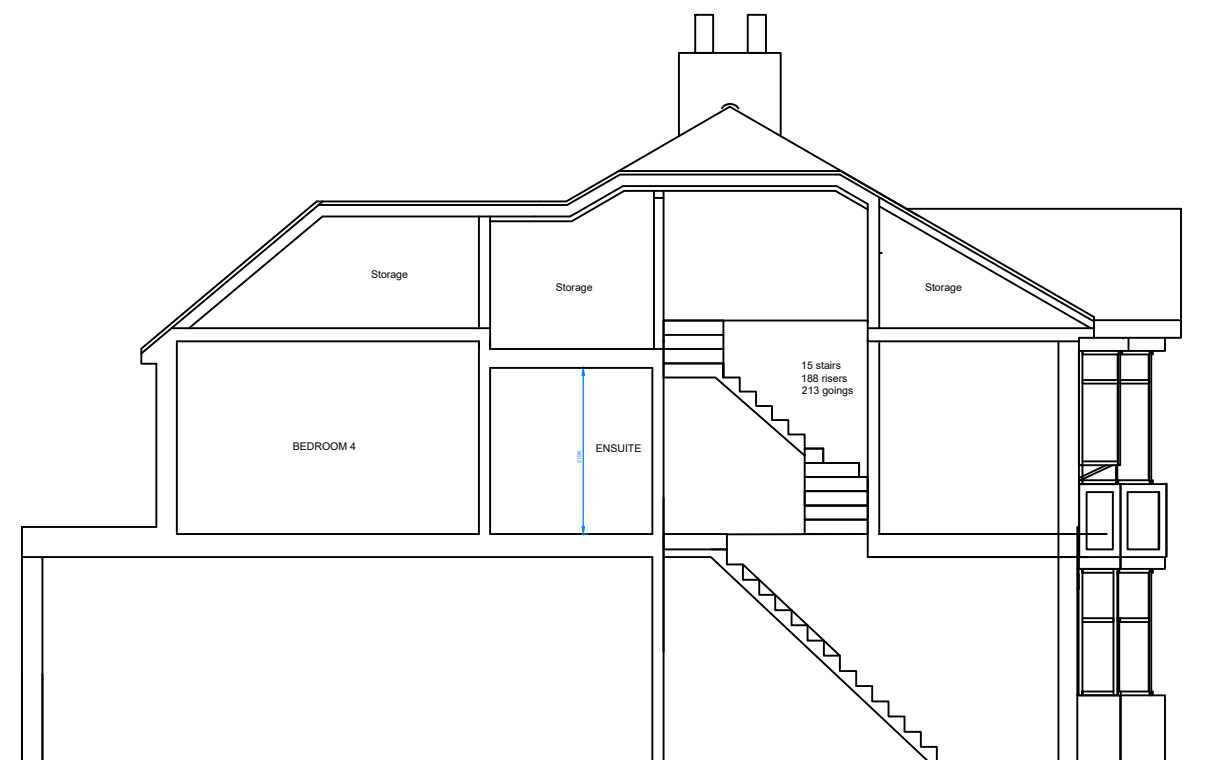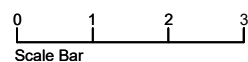

Section BB  
AS PROPOSED

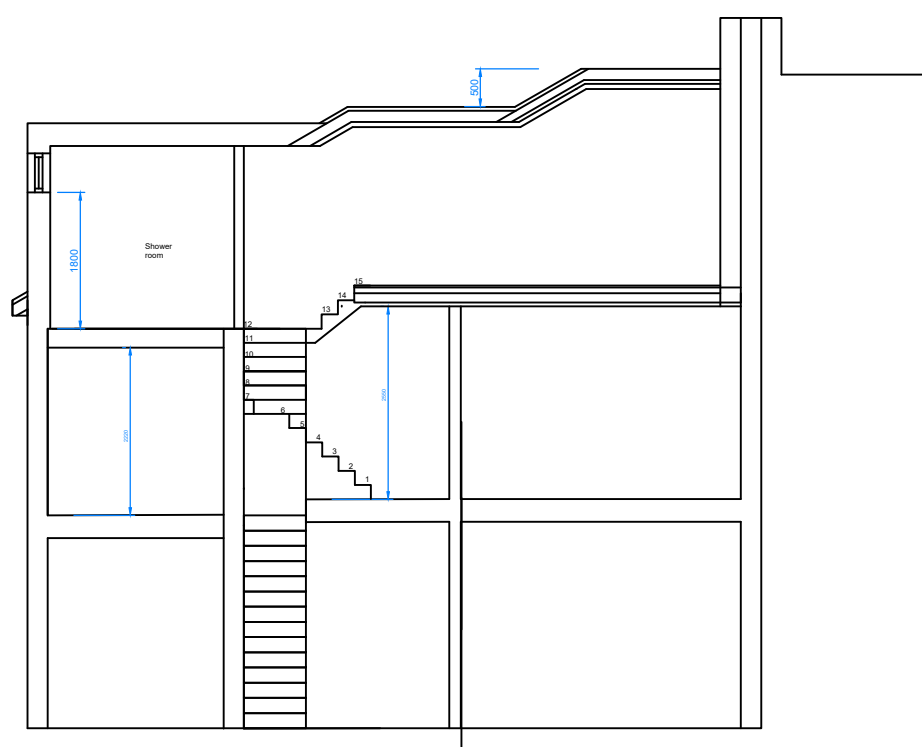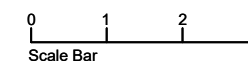

SECTION CC  
AS PROPOSED



rev	details	date
project		
25 Holyrood Rd		
drawing		
Sections As Proposed		
job no	drawing no	rev
2333	22	A
status		
Planning		
date	scale @ A3	
09/01/24	1:100	
<b>HARK ARCHITECTURE LTD</b>		
E: info@harkarchitecture.co.uk		
M: 07961062870		