




Side Elevation

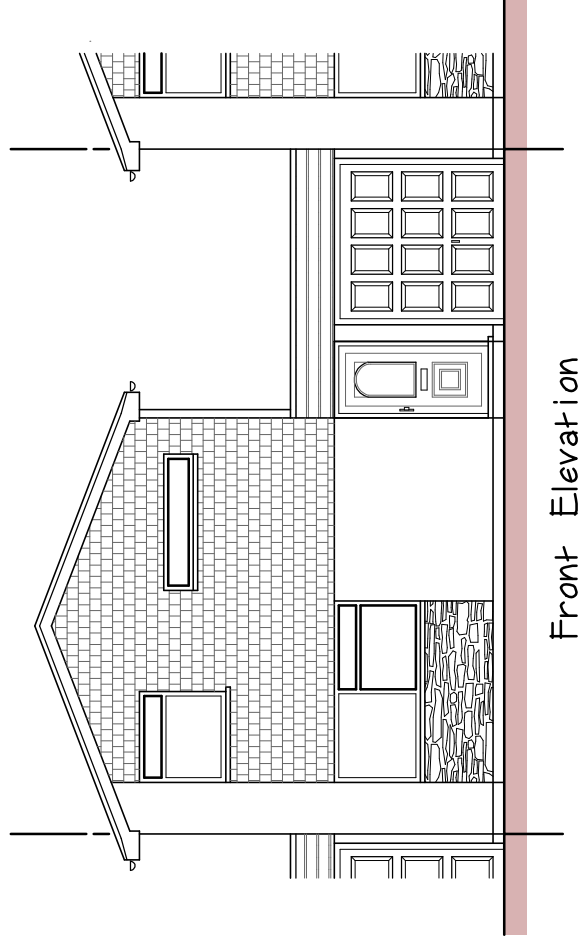


Front Elevation

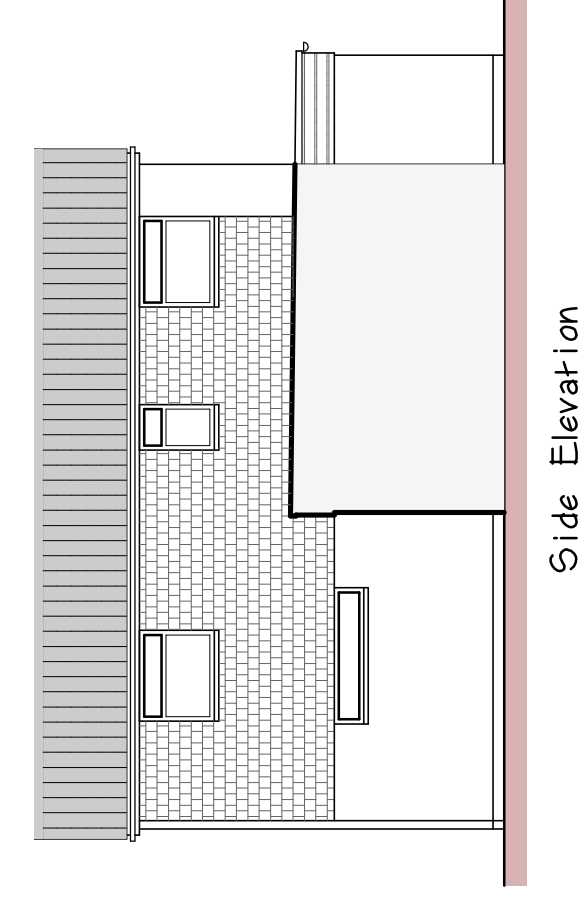


Side Elevation

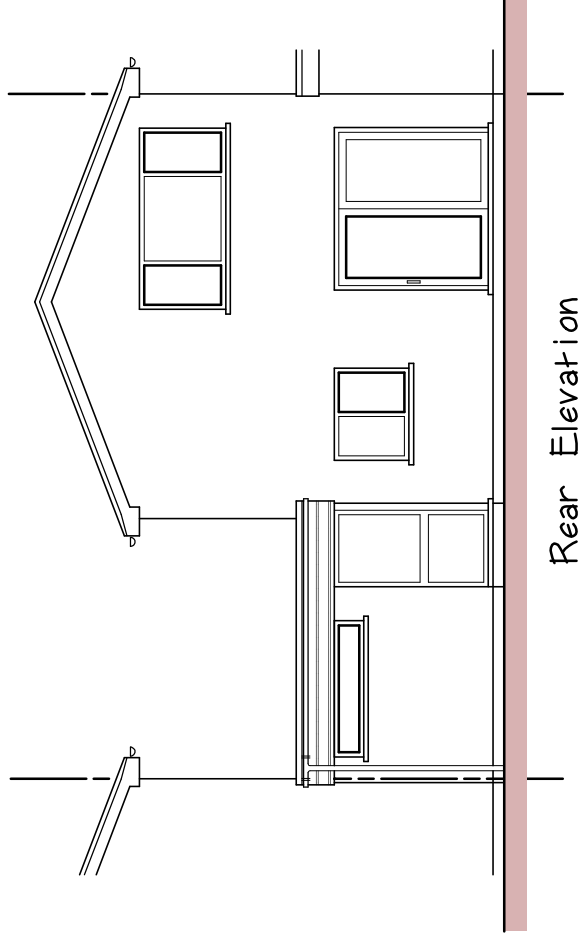


Rear Elevation

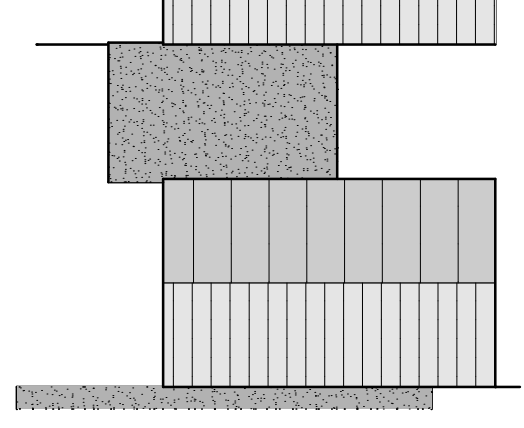


Existing Roof Plan
1 : 200

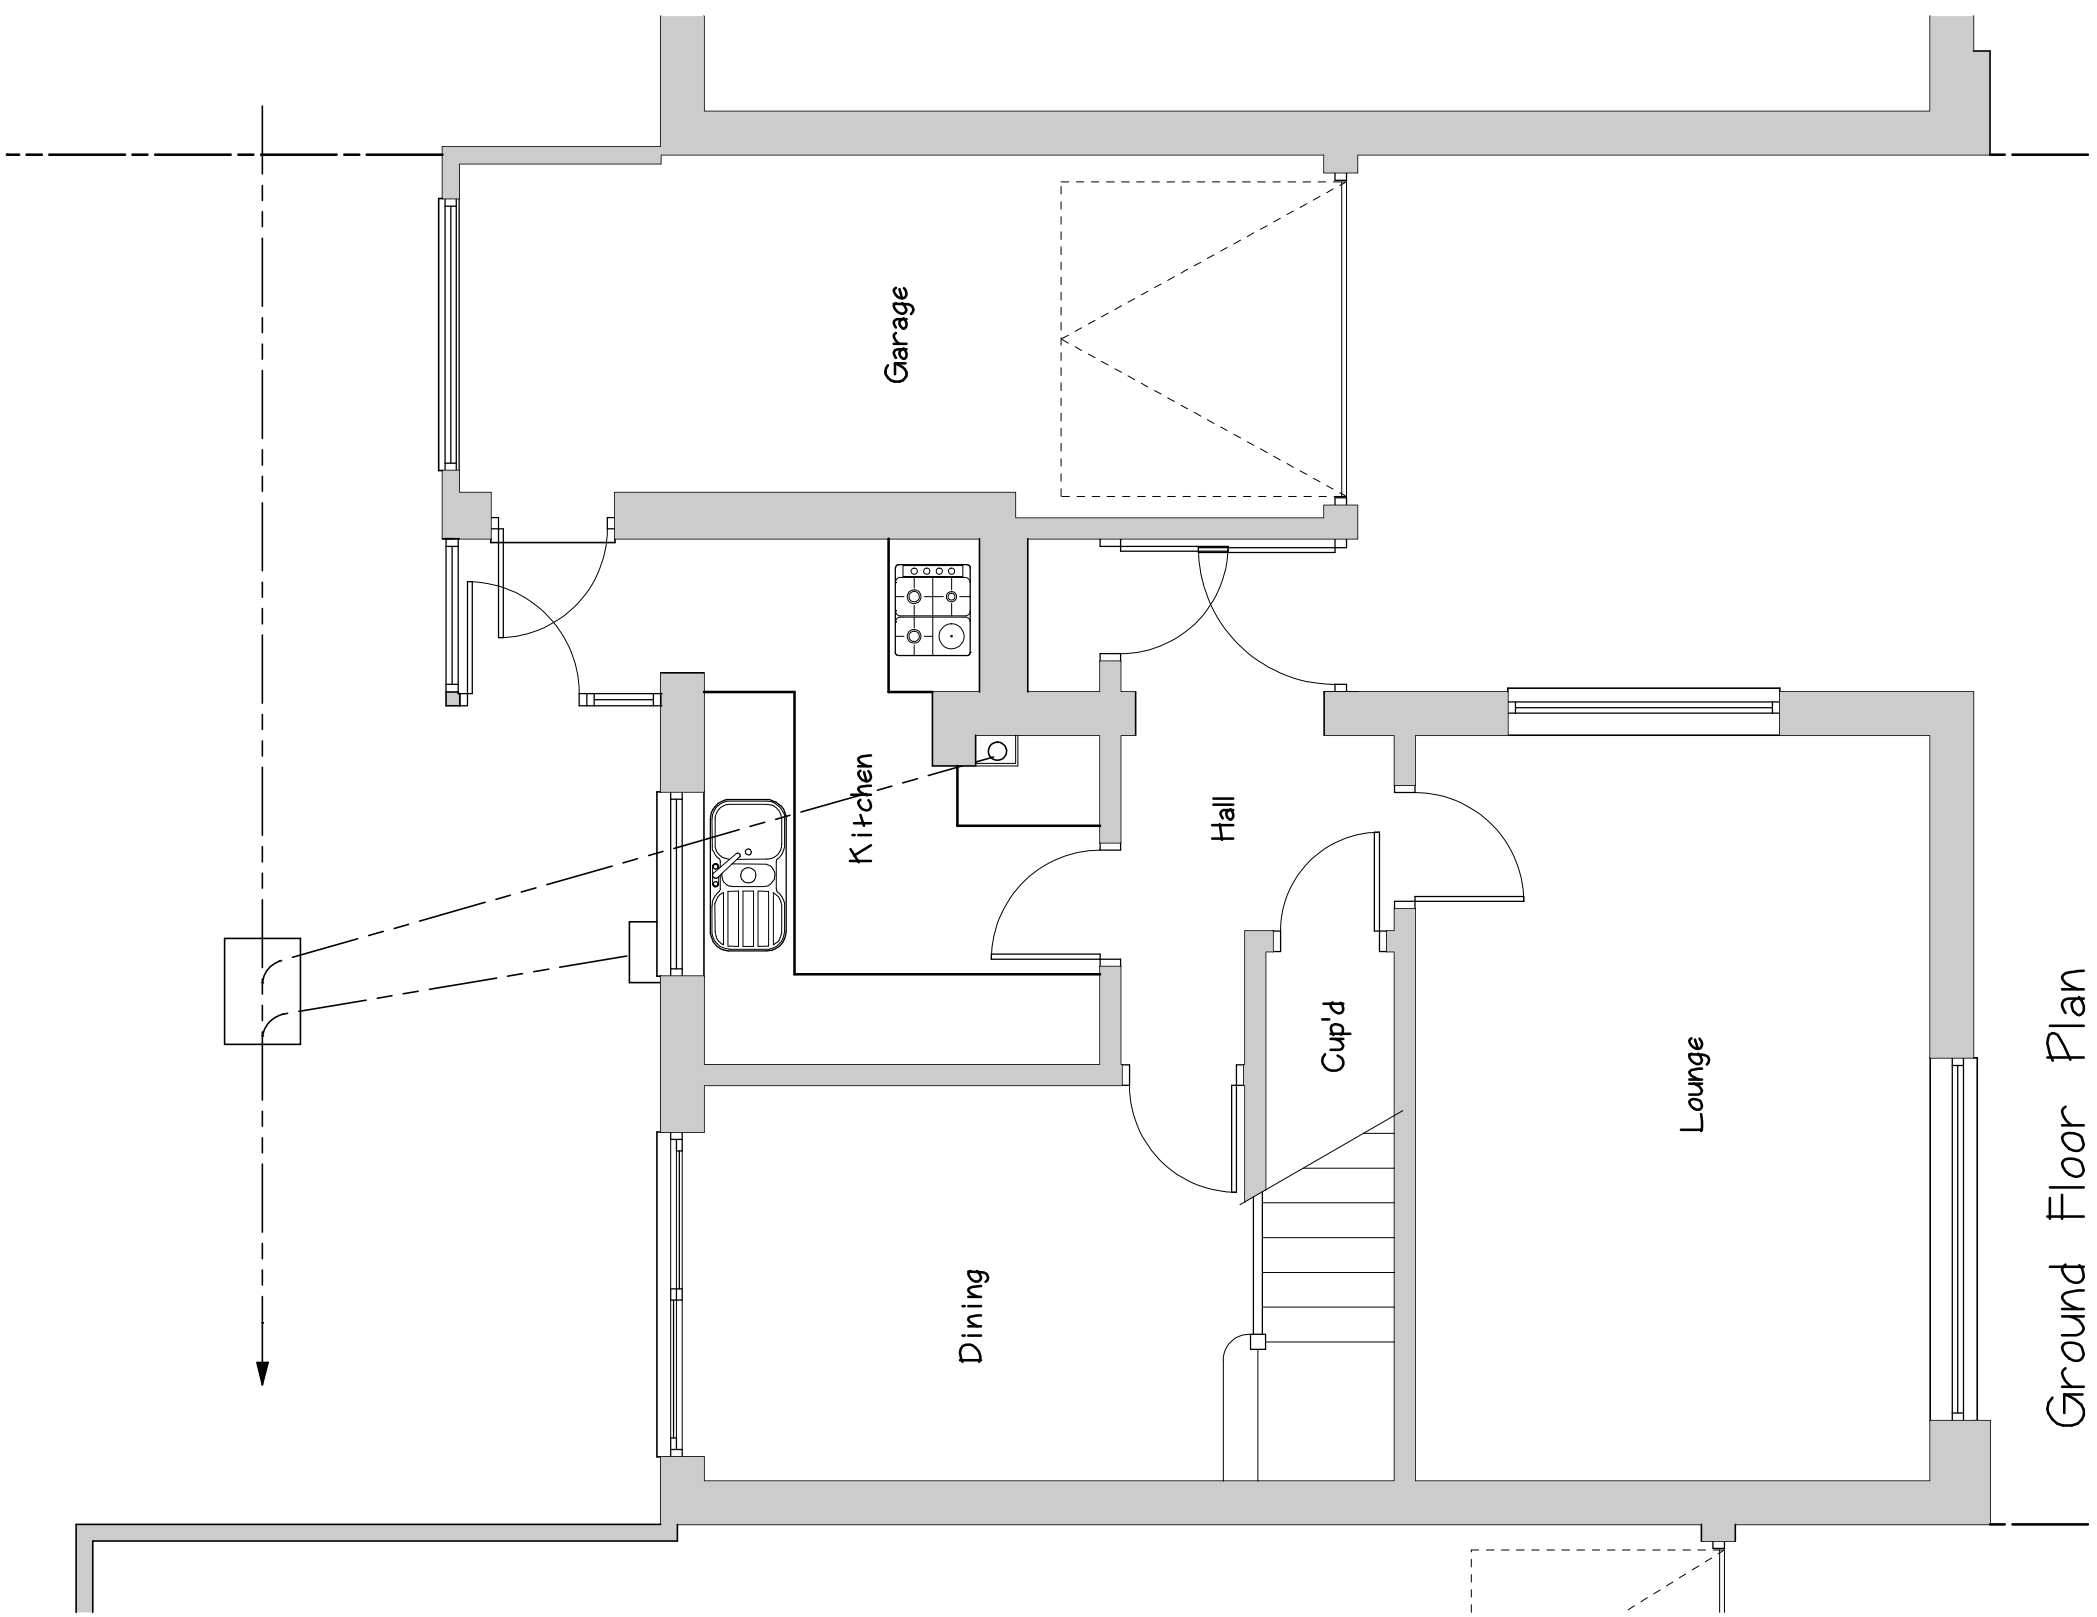


Ground Floor Plan
1 : 50

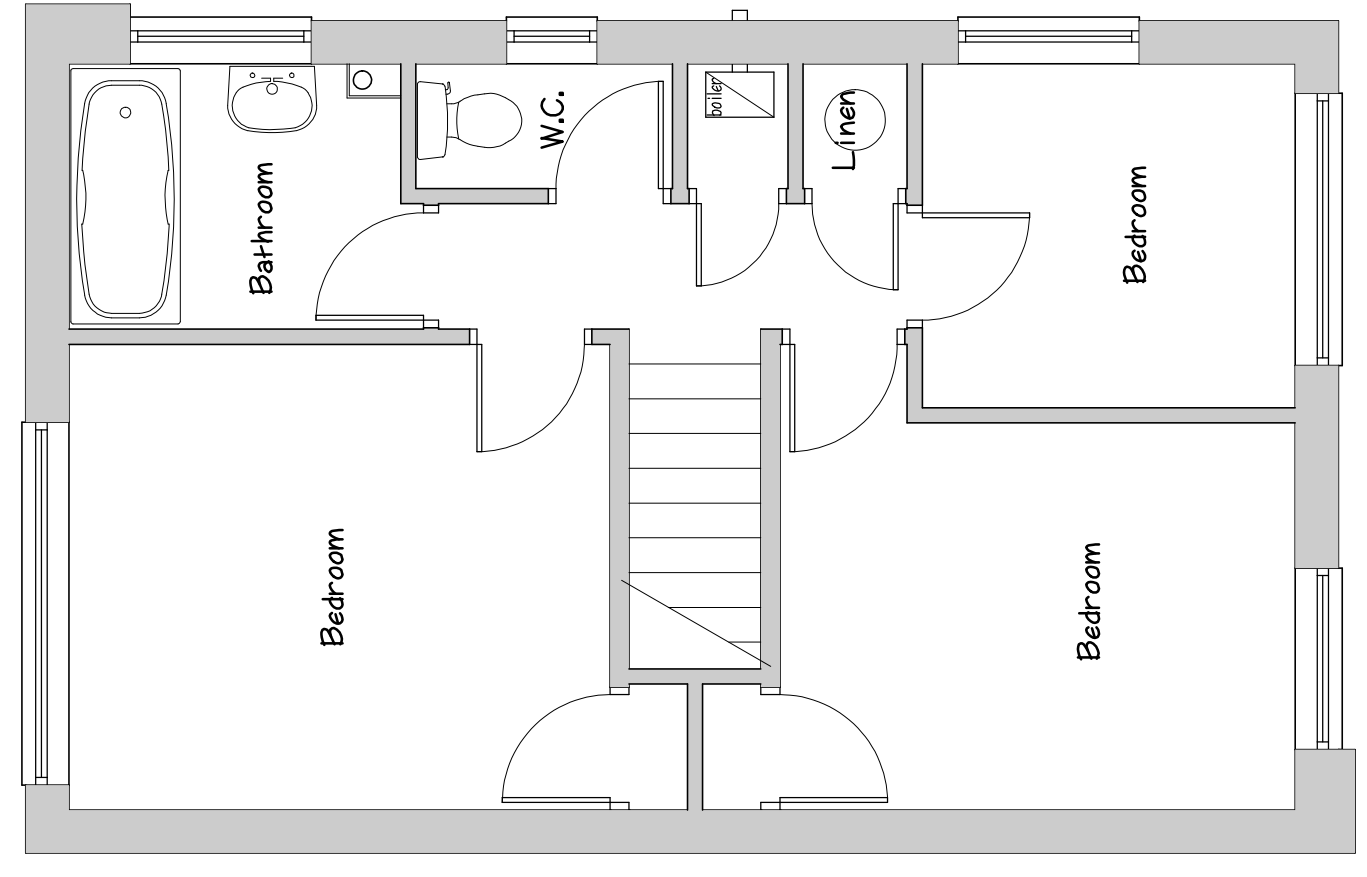




First Floor Plan
1 : 50

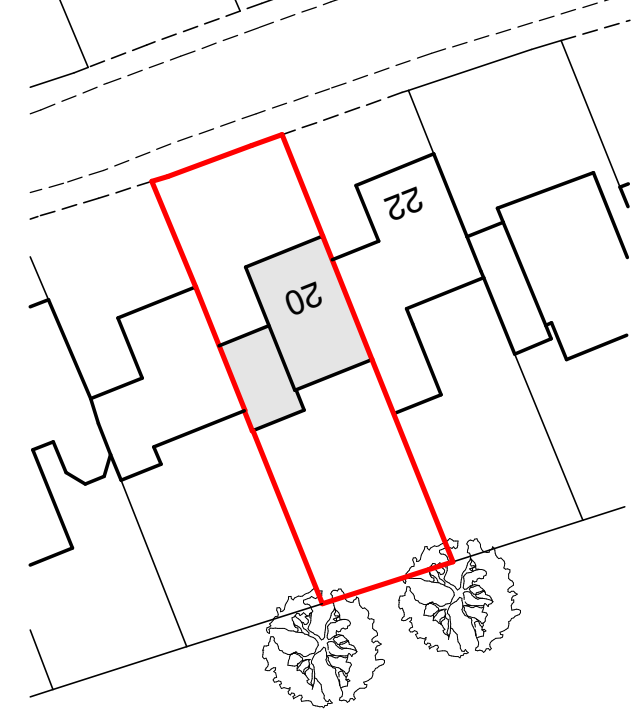

Existing Site Plan
1 : 500

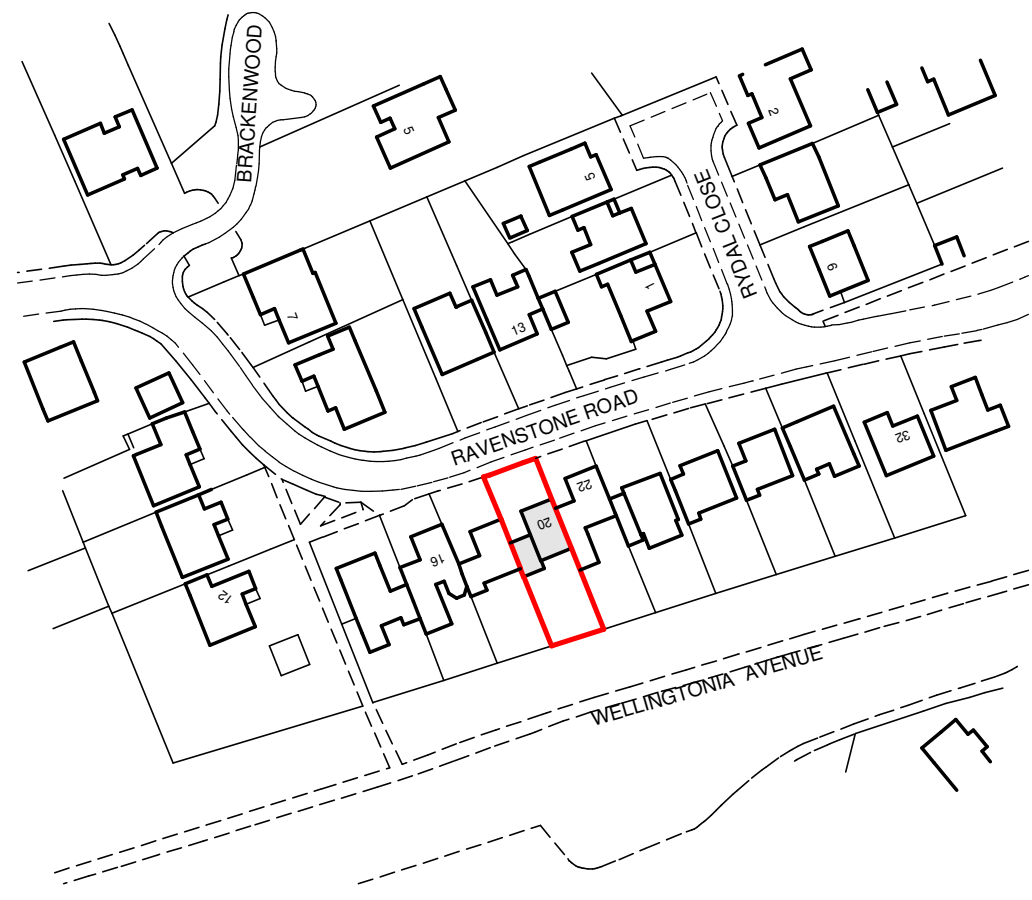

Location Plan
1 : 1250

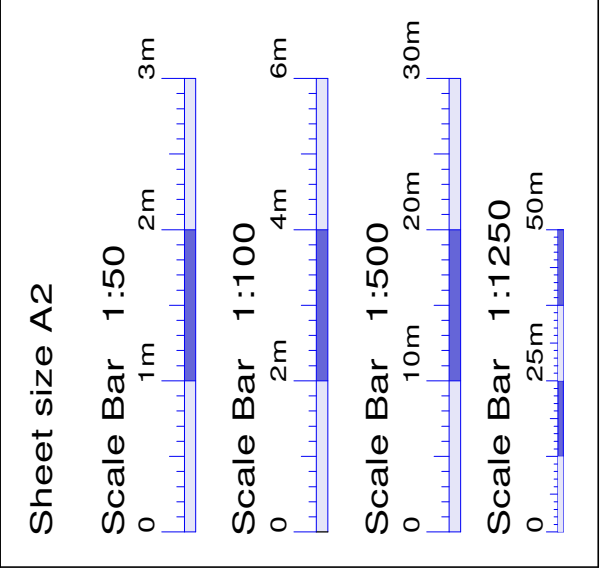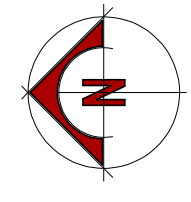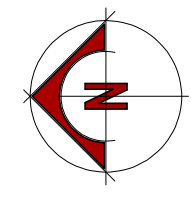

<h1>Milburn Designs</h1> <p>Clive Milburn MRICS MCABE 5 Helston Close Frimley Camberley Surrey GU16 9FL Tel : 01252 835607 Email : milburndesigns@btinternet.com</p>		CLIENT	Mr & Mrs B Funnell
		CONTRACT	Proposed Extension at 20 Ravenstone Road Camberley GU15 1SN
		SCALE	1:50 1:100
		DRAWING	EXISTING PLANS
		DRG No.	20/21 / 093 / 1
		REV	A

Ordinance Survey (c) Crown Copyright 2021. All rights reserved. Licence number 10002632