



NOTE
 THIS DRAWING IS THE COPYRIGHT OF AMASIA ARCHITECTS LTD AND MAY NOT BE COPIED, ALTERED OR REPRODUCED IN ANY FORM, OR PASSED TO A THIRD PARTY WITHOUT THE WRITTEN CONSENT OF AMASIA ARCHITECTS LTD. DIMENSIONS SHOULD BE CHECKED AND VERIFIED ON SITE AND ANY DISCREPANCIES SHOULD BE REPORTED TO THE ARCHITECT. USE FIGURED DIMENSIONS ONLY.
 IF IN DOUBT ASK FOR CONFIRMATION.

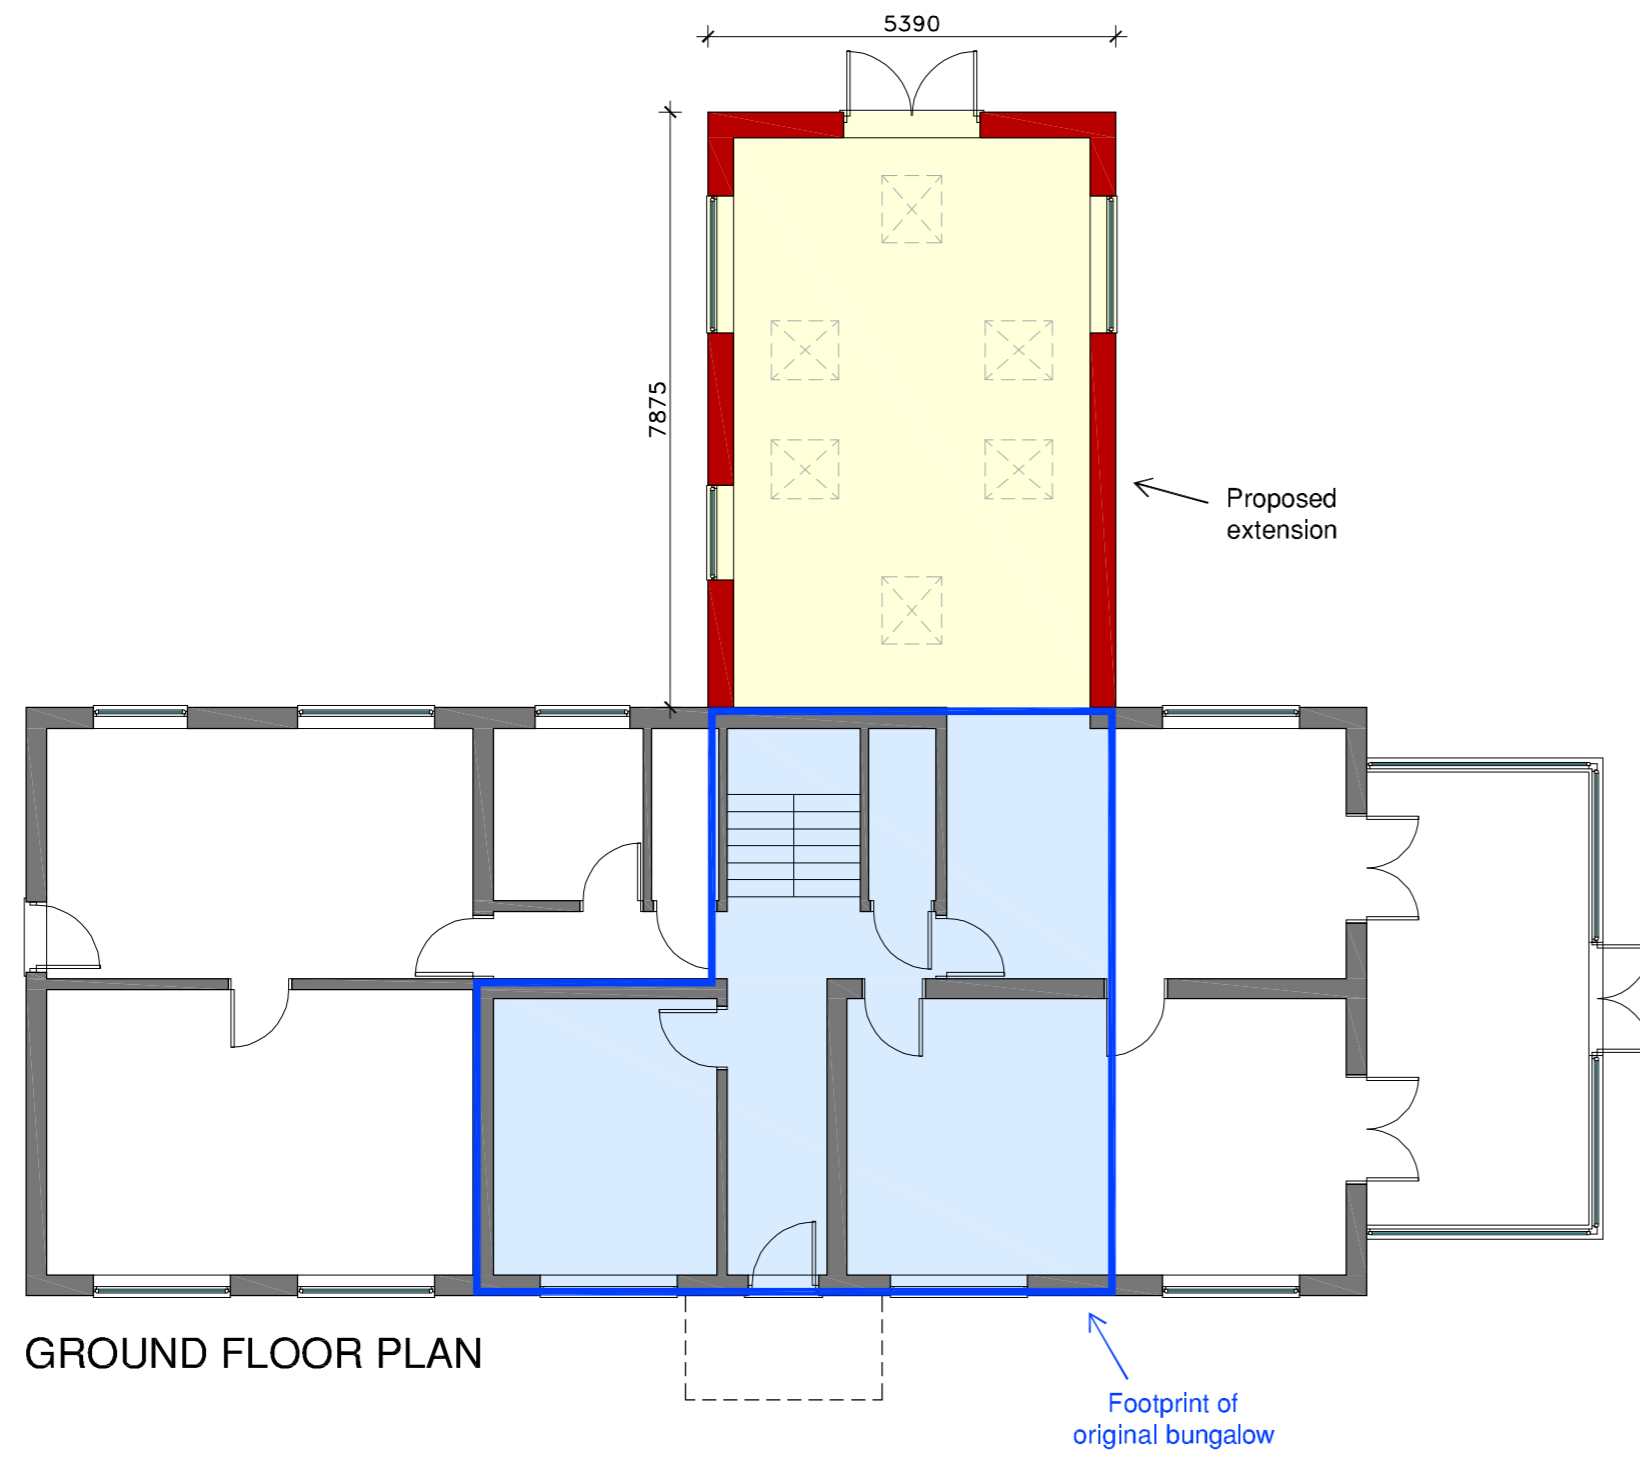

GROUND FLOOR PLAN

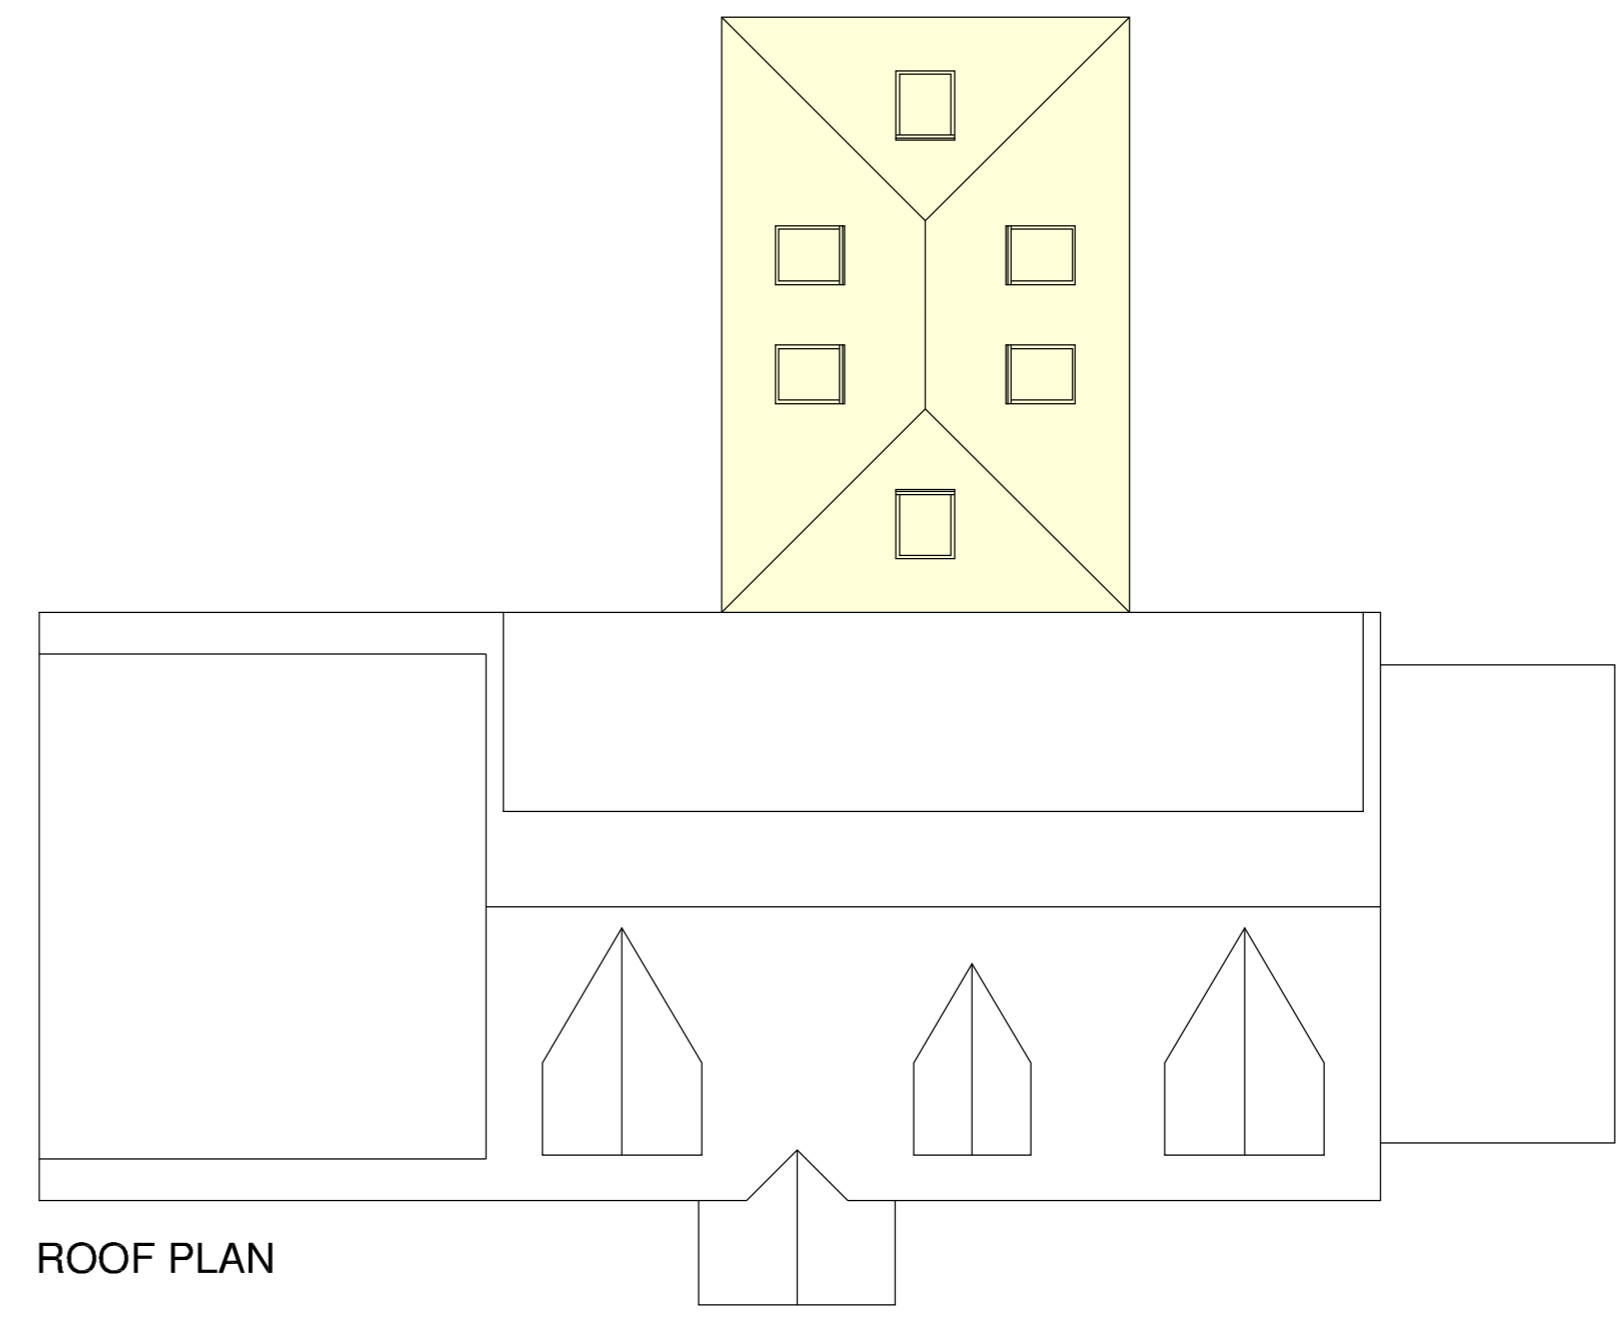

ROOF PLAN

REV.	DESCRIPTION	DRAWN	DATE
REVISIONS			
Issued for PROPOSALS			
SITE ADDRESS PARK HOUSE LUCAS GREEN ROAD WEST END GU24 9LY			
CLIENT ALISON WINTERBOTTOM			
SCALE	SHEET SIZE	DRAWN	DATE
1-100	A2	JK	JAN 2024
DRAWING TITLE PROPOSED FLOOR PLAN AND ROOF PLAN			
DRAWING NUMBER AAI-23-260-P03		REVISION	

AMASIA
ARCHITECTS LTD

ALBURY ESTATE
LOWER BARN
WESTON FARM
ALBURY
SURREY
GU5 9BZ

T: 01483 205724

www.amasiaarchitects.com
enquiries@amasiaarchitects.com

Company Reg. No. 689033
VAT Reg. No. 946319110