



NOTE
 THIS DRAWING IS THE COPYRIGHT OF AMASIA ARCHITECTS LTD AND MAY NOT BE COPIED, ALTERED OR REPRODUCED IN ANY FORM, OR PASSED TO A THIRD PARTY WITHOUT THE WRITTEN CONSENT OF AMASIA ARCHITECTS LTD. DIMENSIONS SHOULD BE CHECKED AND VERIFIED ON SITE AND ANY DISCREPANCIES SHOULD BE REPORTED TO THE ARCHITECT. USE FIGURED DIMENSIONS ONLY.
 IF IN DOUBT ASK FOR CONFIRMATION.

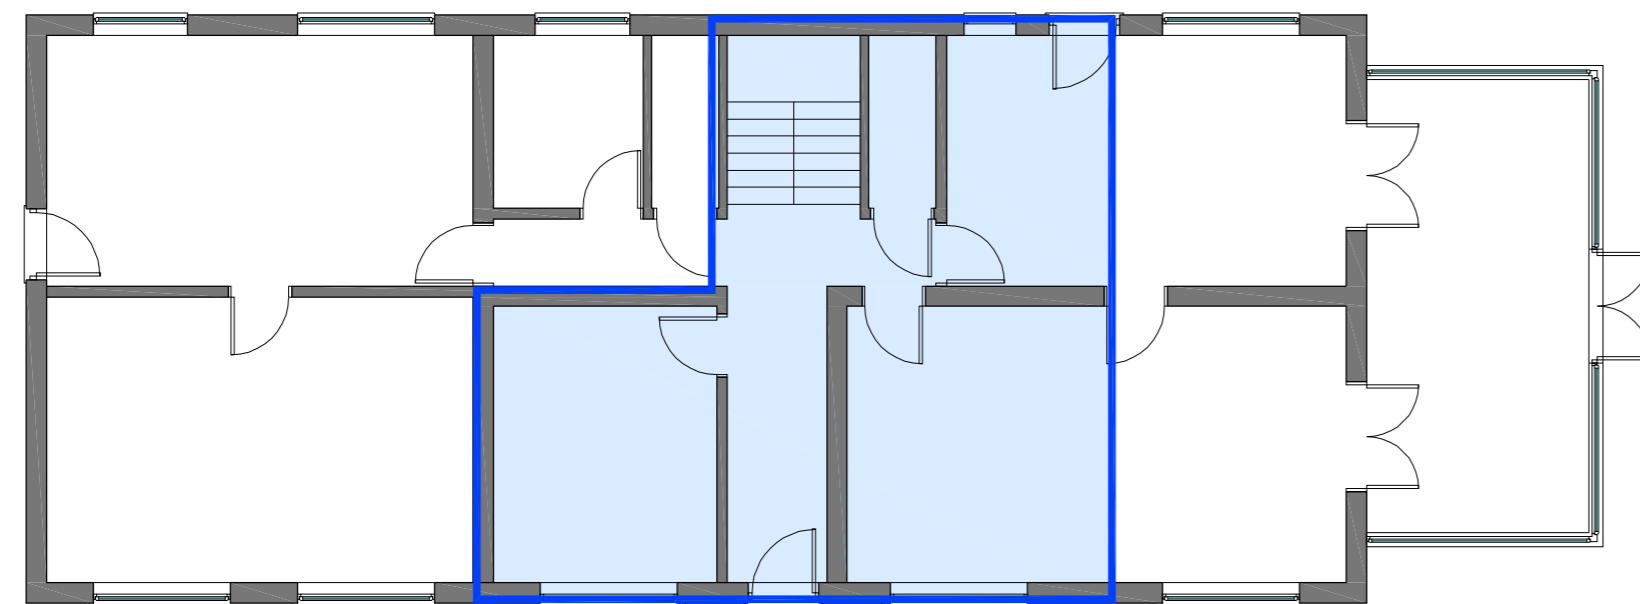

GROUND FLOOR PLAN


Footprint of original bungalow

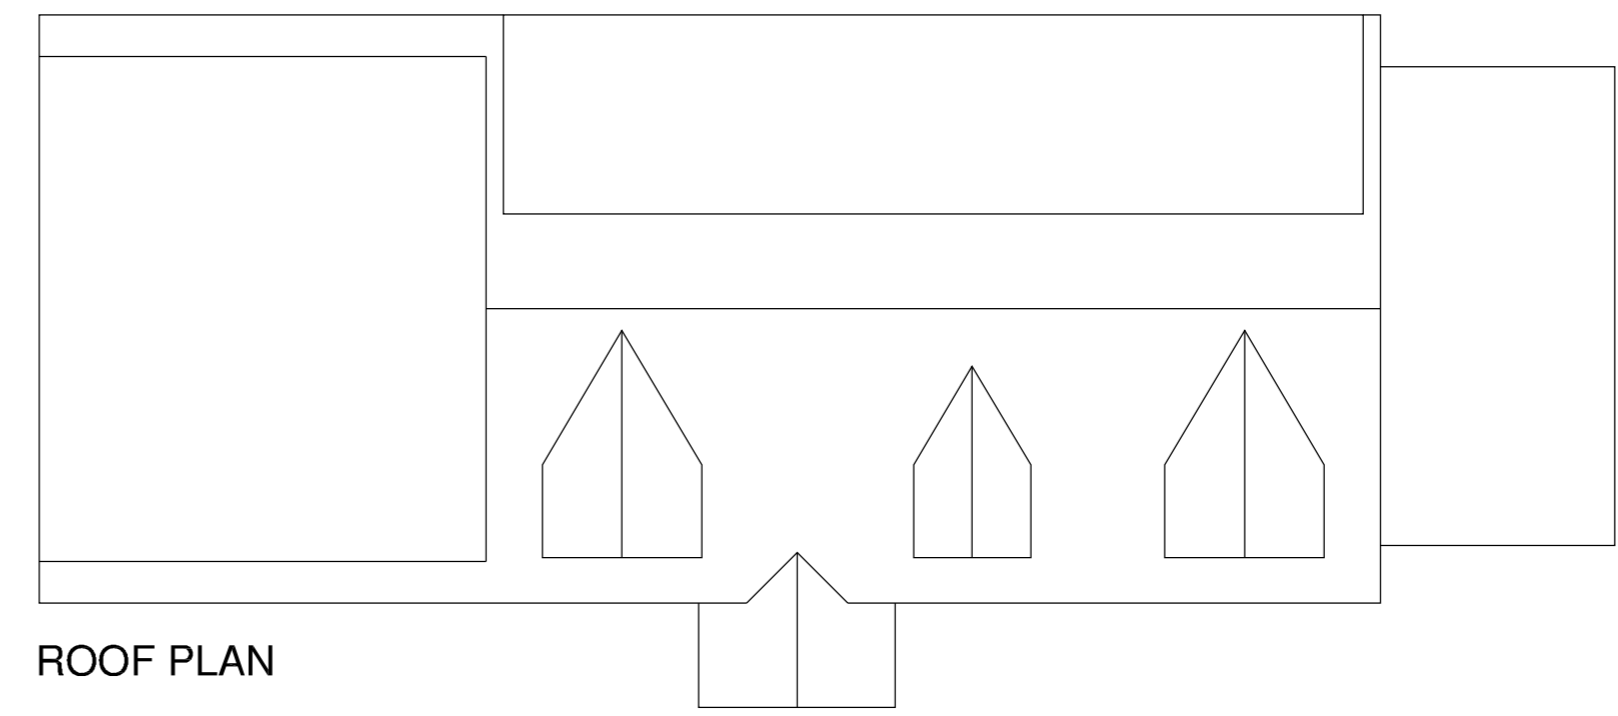

ROOF PLAN



SOUTH-EAST ELEVATION

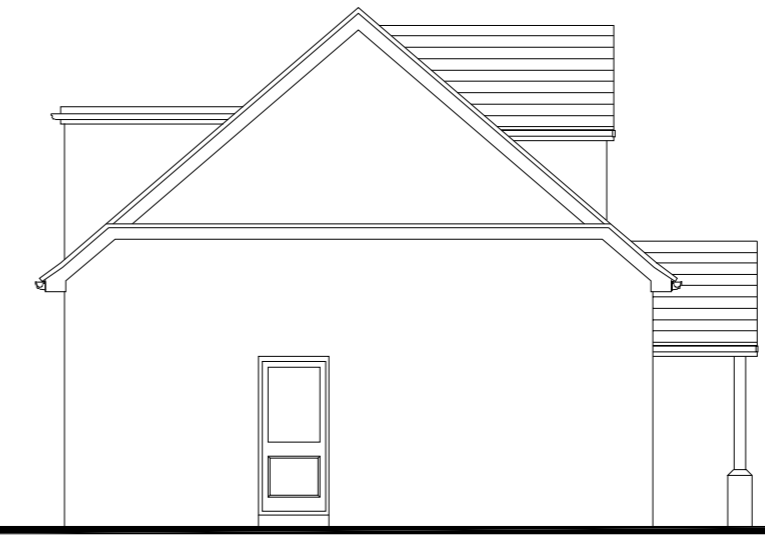

SOUTH-WEST ELEVATION



NORTH-WEST ELEVATION



NORTH-EAST ELEVATION

Outline of original bungalow

REV.	DESCRIPTION	DRAWN	DATE
REVISIONS			
Issued for PROPOSALS			
SITE ADDRESS PARK HOUSE LUCAS GREEN ROAD WEST END GU24 9LY			
CLIENT ALISON WINTERBOTTOM			
SCALE	SHEET SIZE	DRAWN	DATE
1-100	A2	JK	JAN 2024
DRAWING TITLE EXISTING HOUSE PLANS & ELEVATIONS			
DRAWING NUMBER AAI-23-260-P02		REVISION	

AMASIA
ARCHITECTS LTD

ALBURY ESTATE
LOWER BARN
WESTON FARM
ALBURY
SURREY
GU5 9BZ
T: 01483 205724
www.amasiaarchitects.com
enquiries@amasiaarchitects.com
Company Reg. No. 489033
VAT Reg. No. 946319110