


GROUND FLOOR PLAN

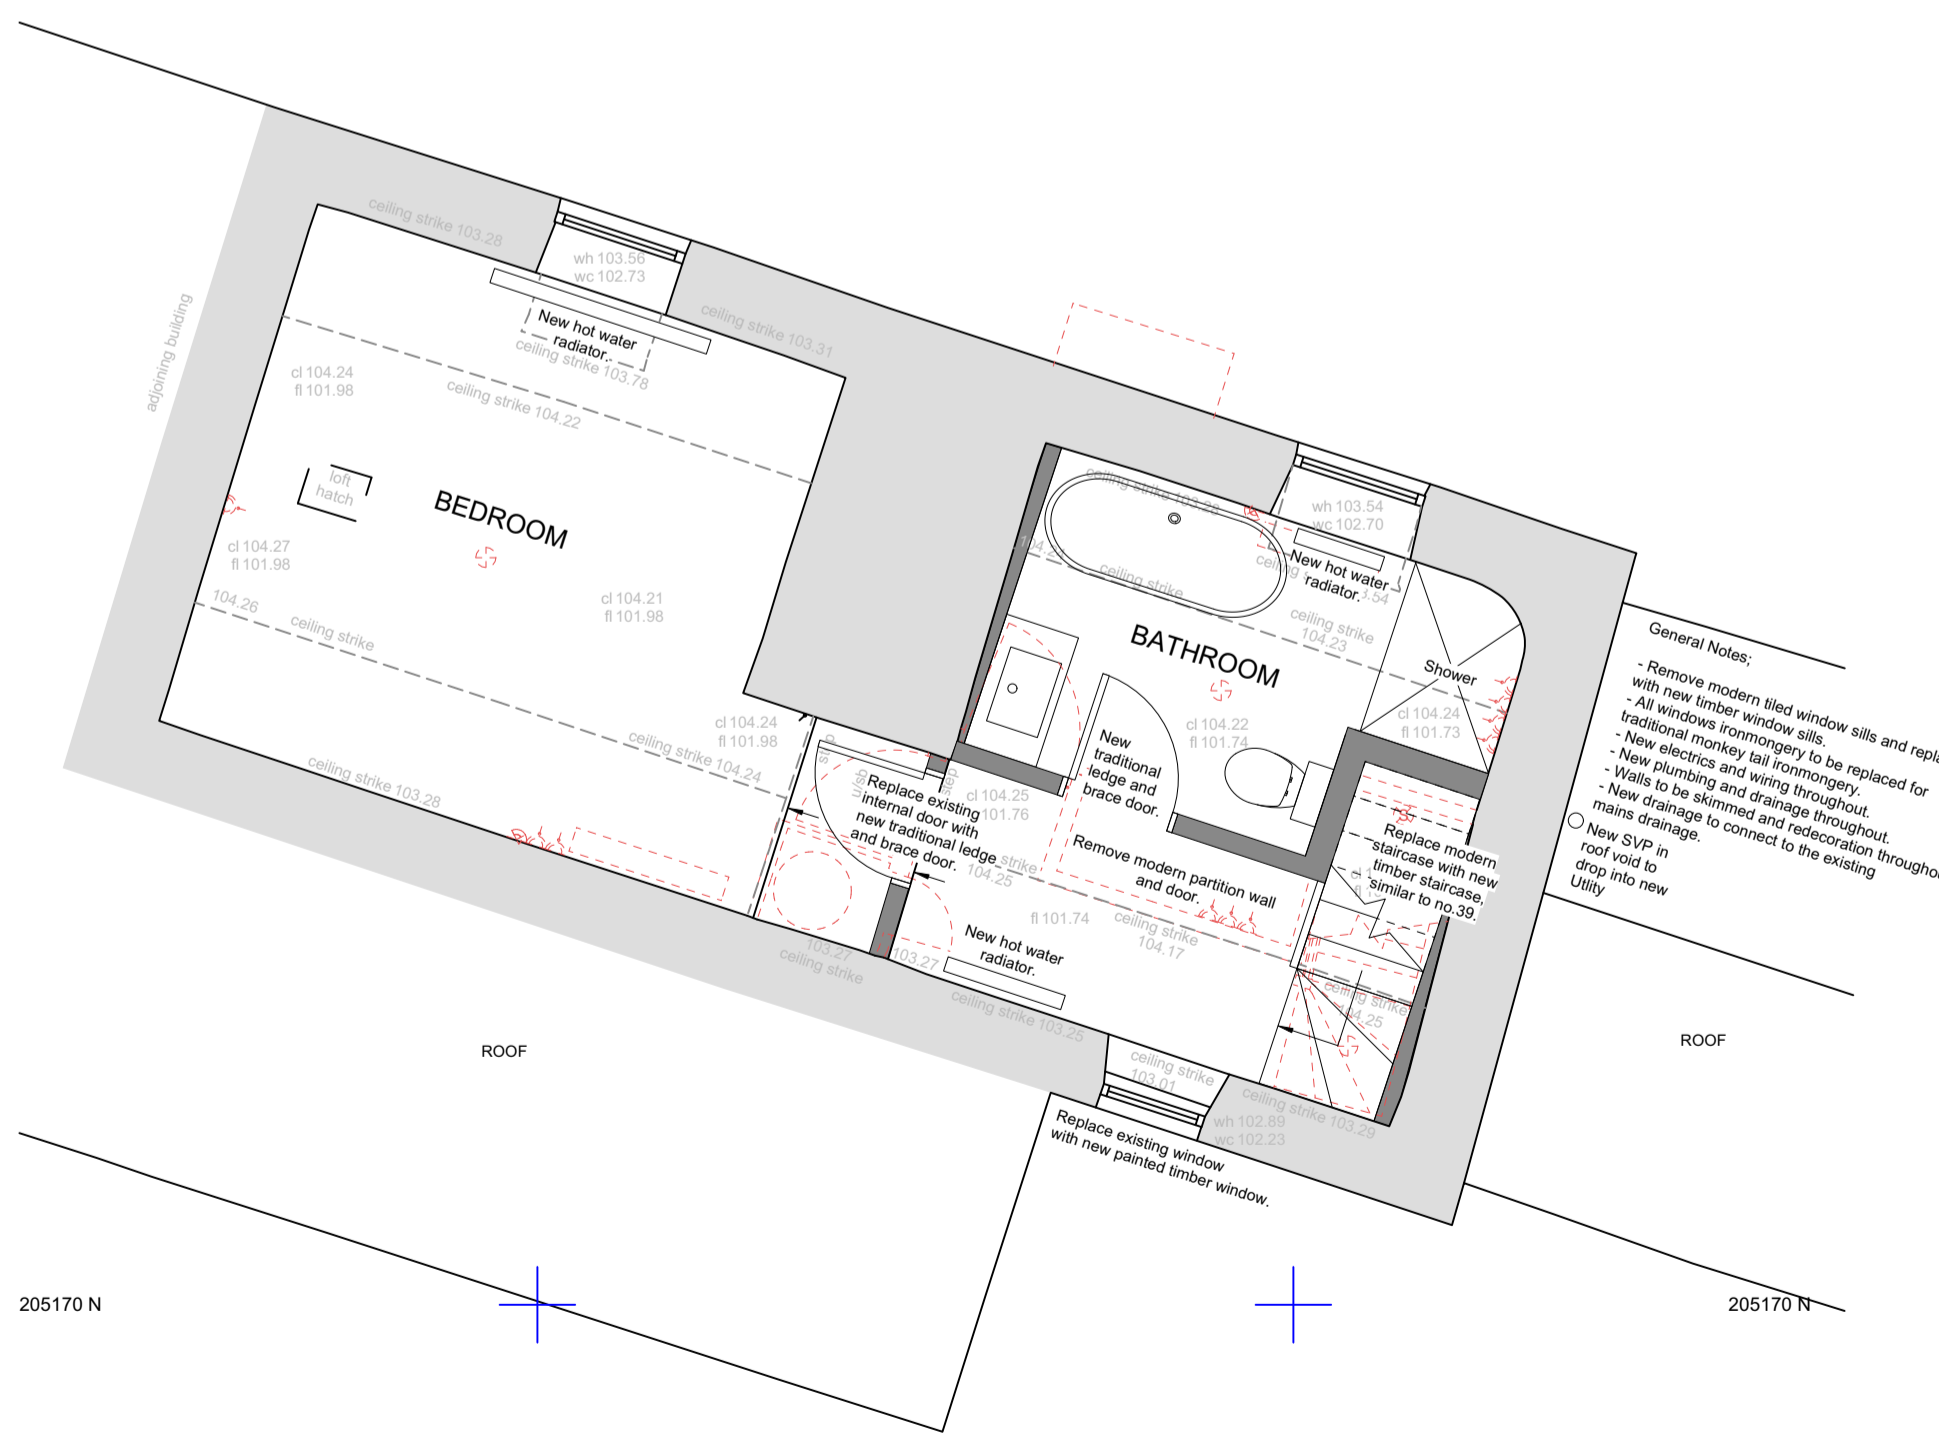

FIRST FLOOR PLAN

0 1 2 3 4 5 M  
 SCALE MEASUREMENTS SHOWN IN METRES.  
 ACCURACY OF SCALE CAN ONLY BE ASSURED ON  
 PROPERLY CALIBRATED MACHINERY

- PLANNING NOTES
- 
- DEMOLITION NOTES
- 
- CONSTRUCTION NOTES
- All dimensions must be checked on site and not scaled from this drawing
- MAINTENANCE NOTES
- 

General Notes:  
 - Remove modern tiled window sills and replace with new timber window sills.  
 - All modern window frames to be replaced for traditional monkey tail ironmongery.  
 - New plumbing and wiring throughout.  
 - Redecorate throughout.  
 - New drainage to connect to the existing main drainage.


General Notes:  
 - Remove modern tiled window sills and replace with new timber window sills.  
 - All modern window frames to be replaced for traditional monkey tail ironmongery.  
 - New plumbing and wiring throughout.  
 - New drainage to connect to the existing main drainage.  
 - New SVP in roof void to drop into new Utility.

Revisions

Revision	Date	Description
A	16.01.24	General notes updated.

**VERITY & BEVERLEY**  
 ARCHITECTS DESIGNERS  
 The Coach House | 4 The Chipping | Tetbury | Glos. | GL8 8ET  
 Telephone 01666 503516 | www.verity-beverley.co.uk

**38 & 39 EASTLEACH  
 CIRENCESTER**  
**PROPOSED ALTERATIONS**  
 FLOOR PLANS  
 AS PROPOSED

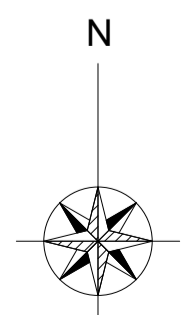

Scale: 1:50	23.1559/03
Date: Nov 2023	
Drawn: MAL	Revision
Size: A1	A