



EXISTING  
GROUND FLOOR PLAN

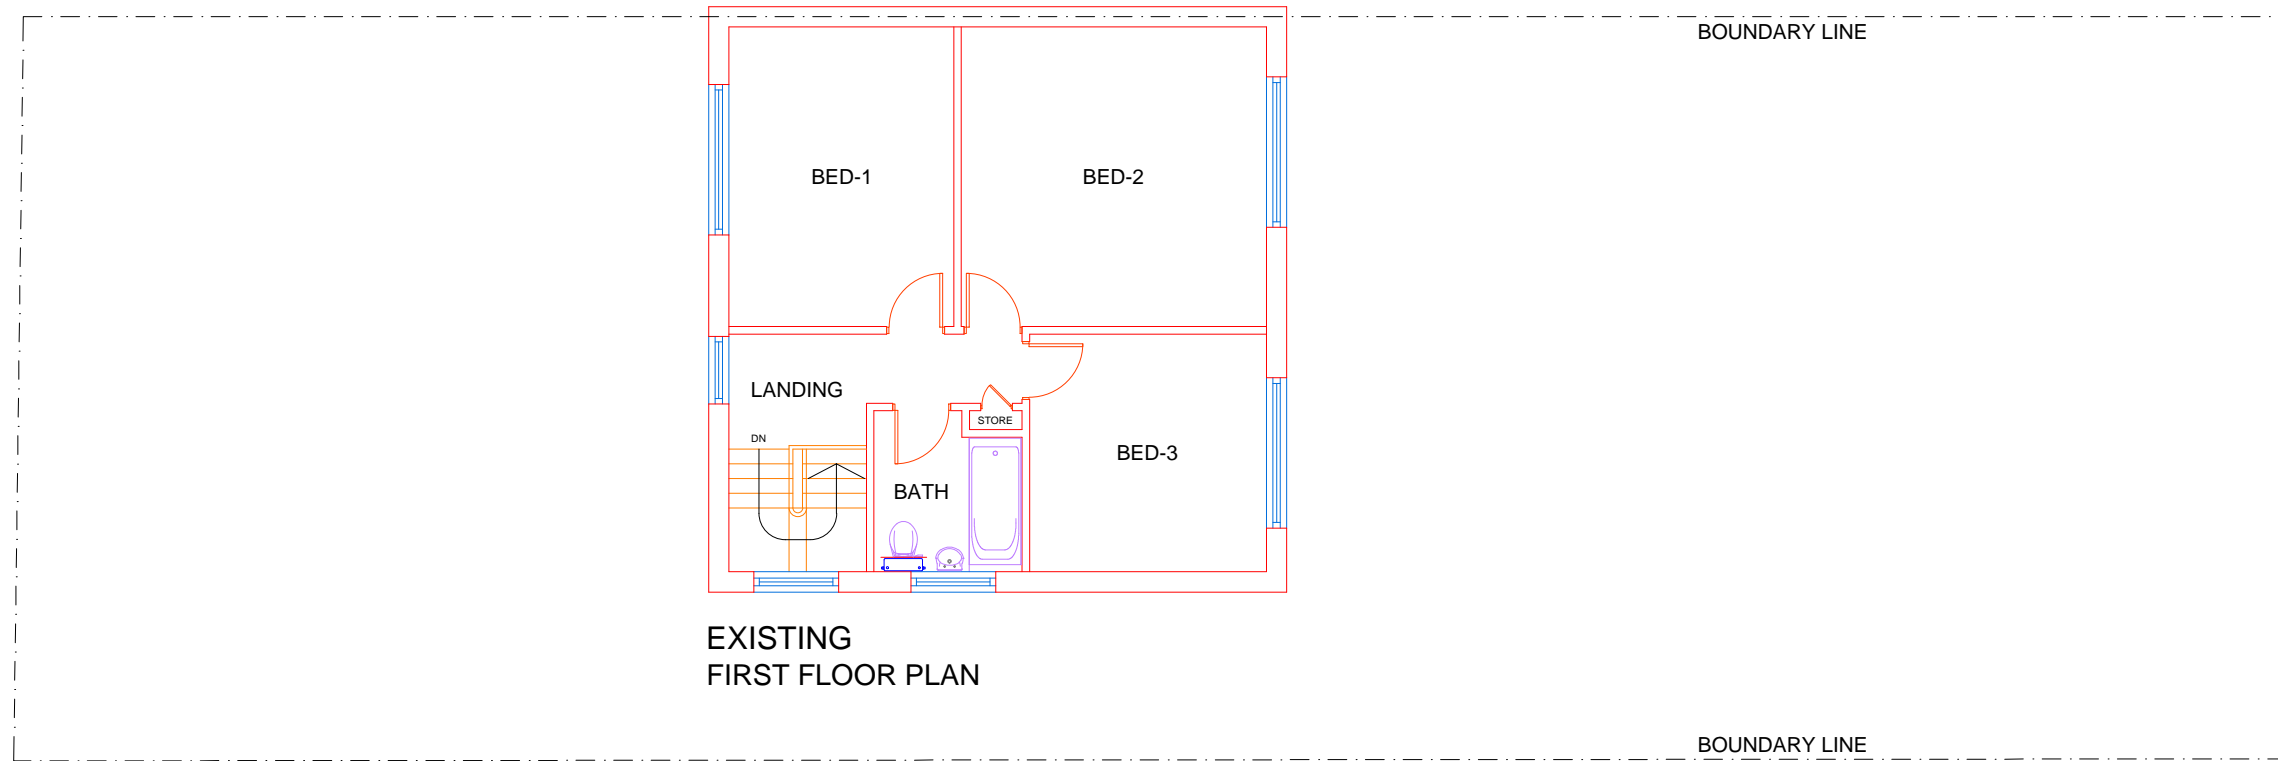

EXISTING  
FIRST FLOOR PLAN

A	29.11.23	DA ISSUE	GK
		AMENDMENT	BY

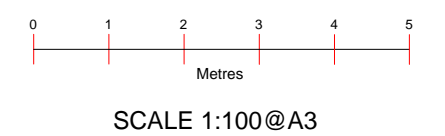

**Project :**  
Proposed Single & Two Story Rear Extension  
With Internal Alterations



**Date :** 12/01/24

**Sheet Title :**  
Existing Plans


**Sheet no :** 01

**Address :**  
143 Devonshire Avenue  
WOKING  
GU21 5QB

**Applicant :**

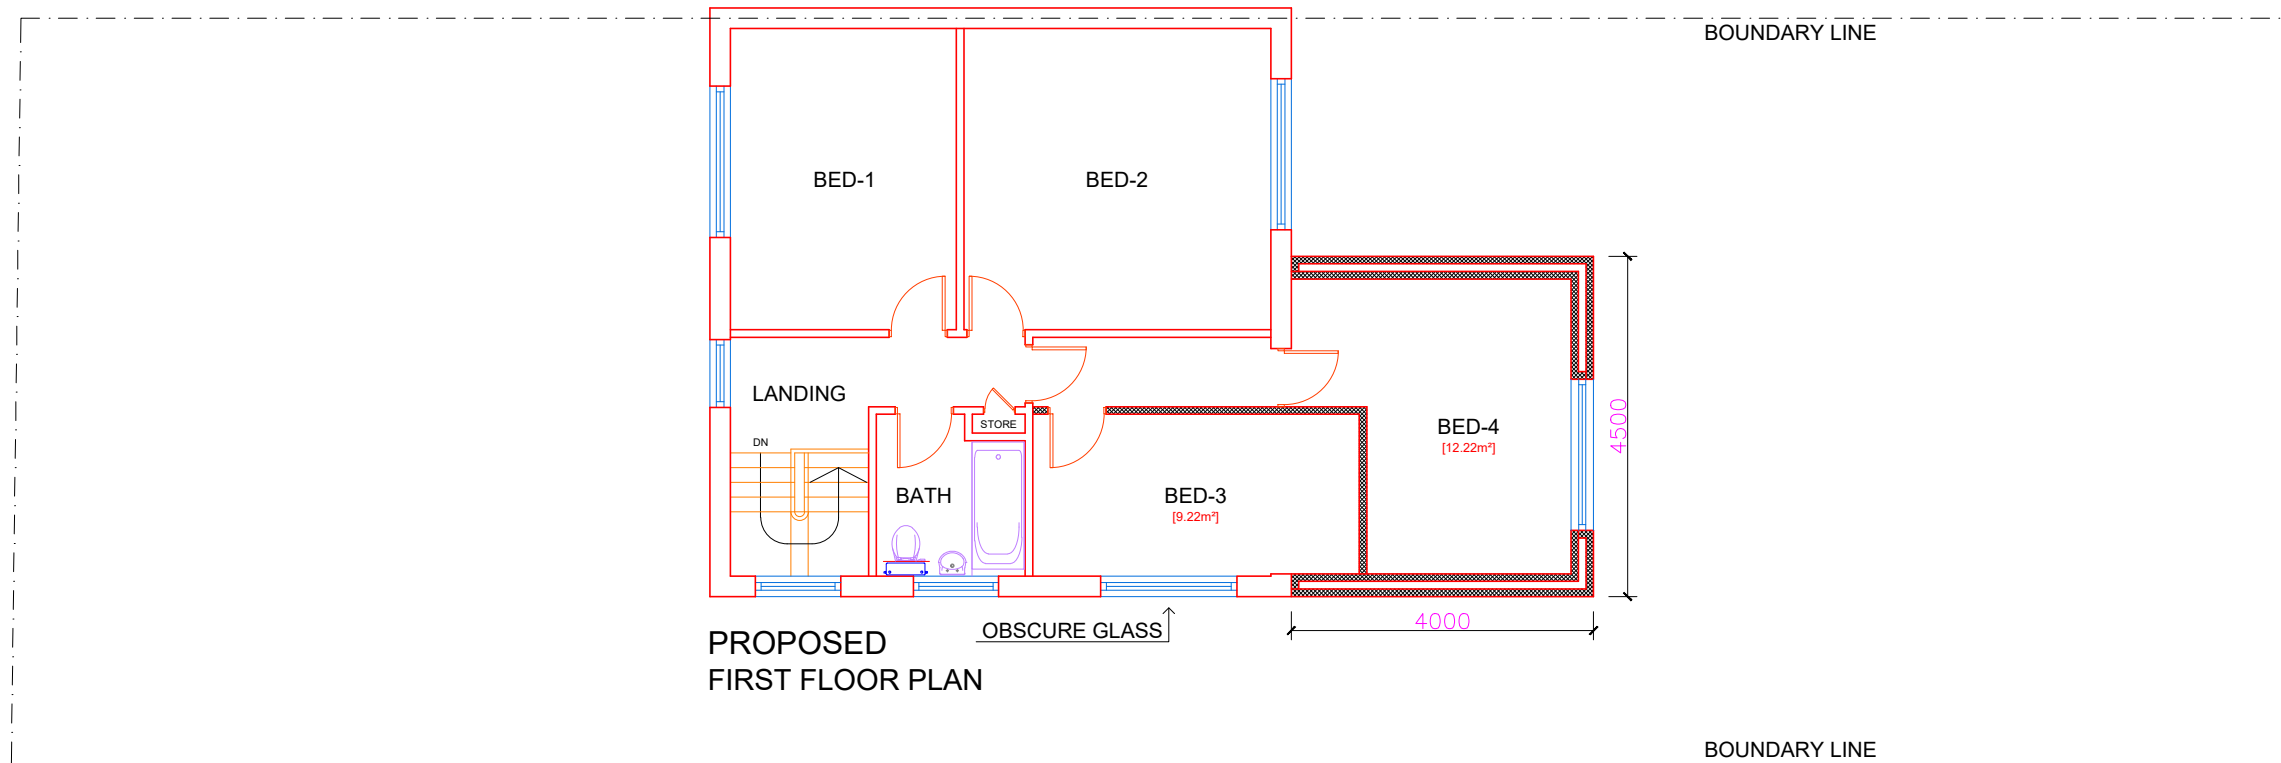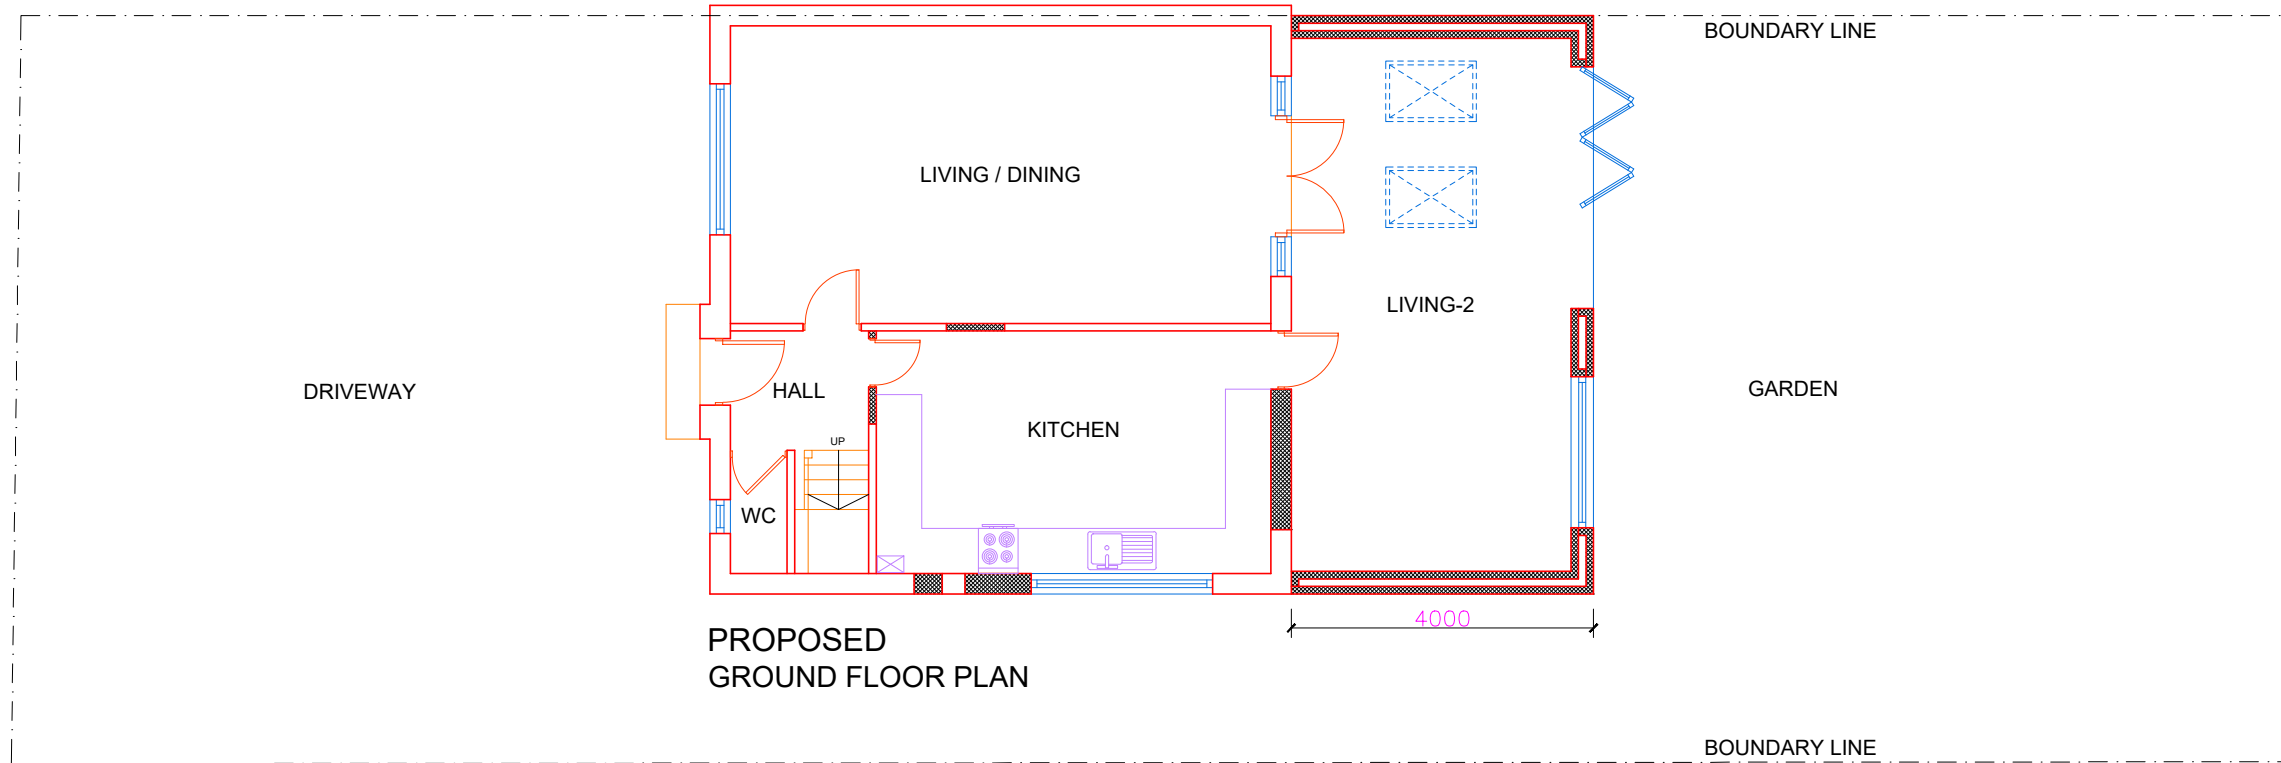

A	29.11.23	DA ISSUE AMENDMENT	GK BY

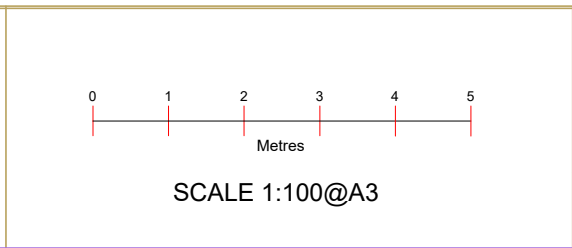

**Project :**  
Proposed Single & Two Story Rear Extension  
With Internal Alterations


**Date :** 12/01/24

**Sheet Title :**  
Proposed Plans


**Sheet no :** 02

**Address :**  
143 Devonshire Avenue  
WOKING  
GU21 5QB


**Applicant :**

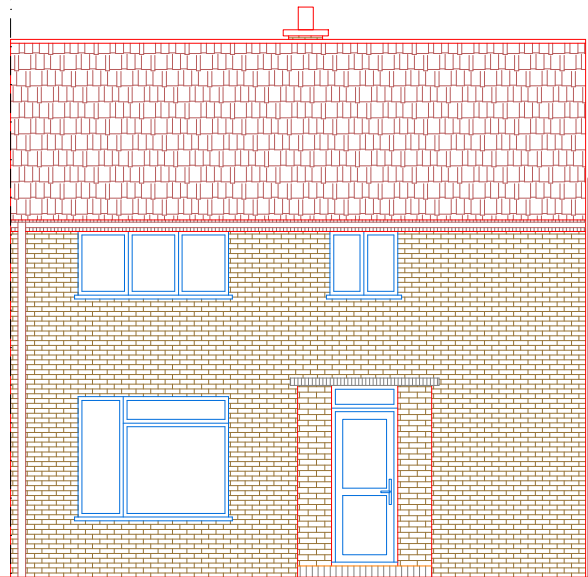


EXISTING  
FRONT ELEVATION

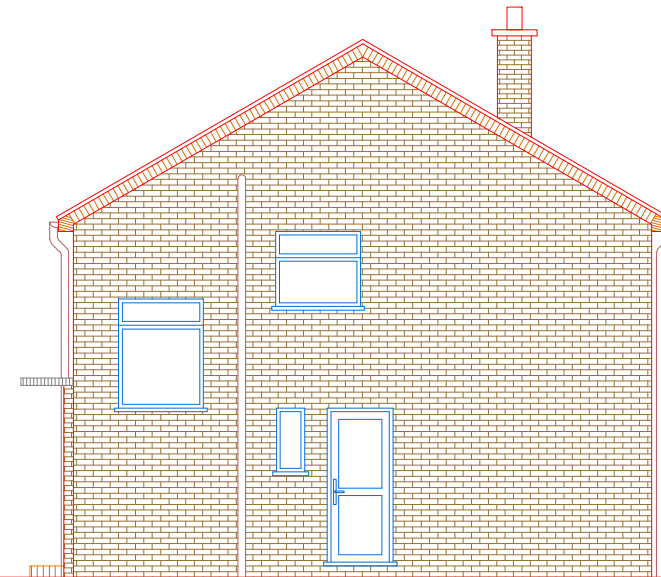

EXISTING  
SIDE ELEVATION-1

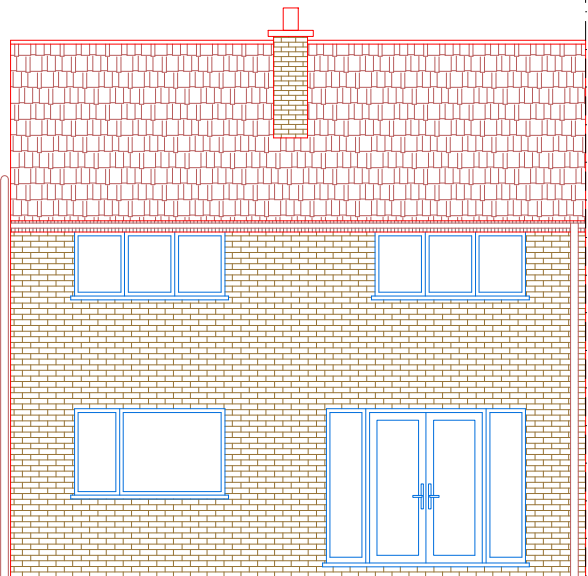


EXISTING  
REAR ELEVATION

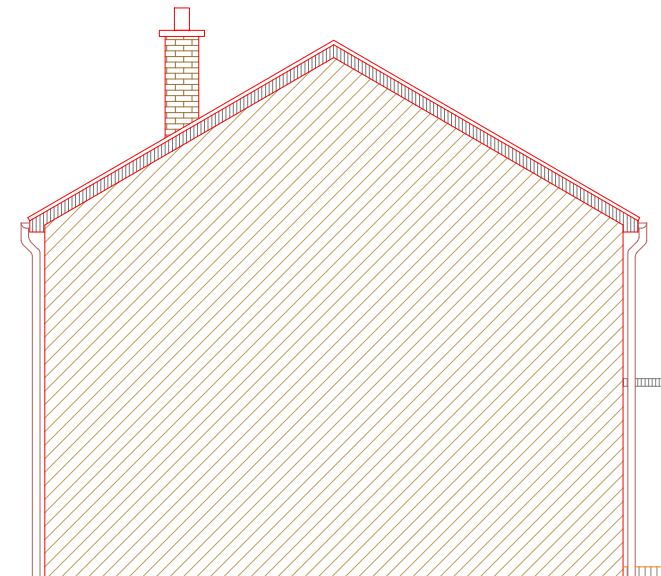

EXISTING  
SIDE ELEVATION-2

A	29.11.23	DA ISSUE	GK
		AMENDMENT	BY

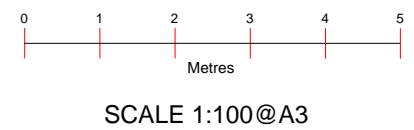

**Project :**  
Proposed Single & Two Story Rear Extension  
With Internal Alterations


**Date :** 12/01/24

**Sheet Title :**  
Existing Elevations


**Sheet no :** 03

**Address :**  
143 Devonshire Avenue  
WOKING  
GU21 5QB

**Applicant :**

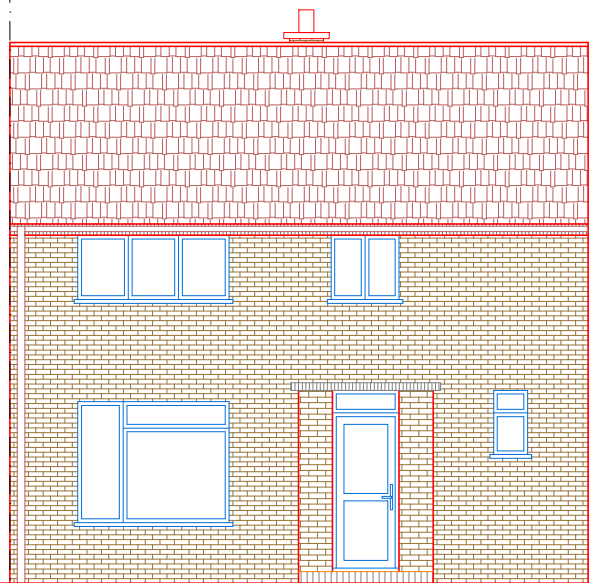


PROPOSED  
FRONT ELEVATION

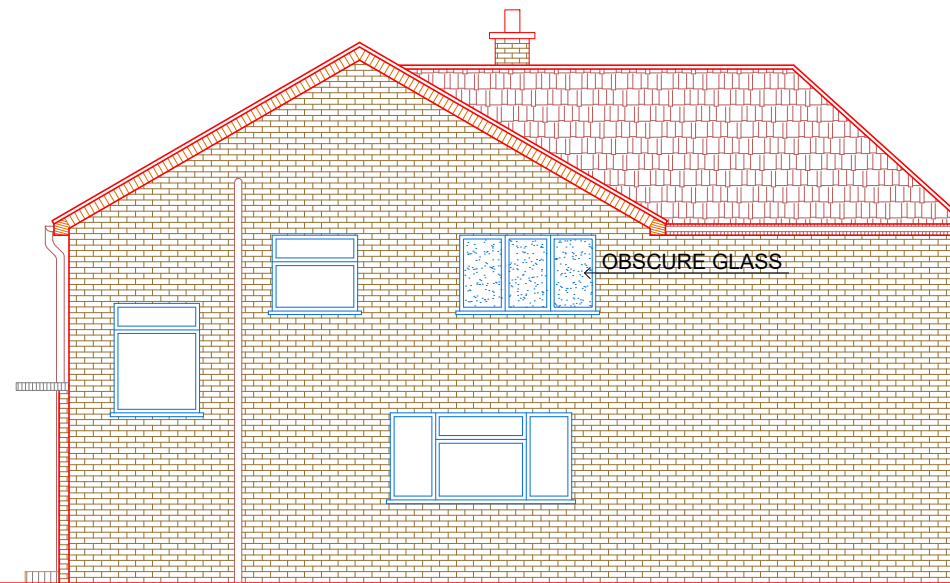


PROPOSED  
SIDE ELEVATION-1


**PROPOSED MATERIAL**  
 WALLS : BRICKS OR BLOCKS &  
 BRICK FACING TO MATCH EXISTING  
 ROOF : TILES MATCH TO EXISTING  
 WINDOWS : UPVC DOUBLE GLAZED WINDOWS  
 DOORS : UPVC DOUBLE GLAZED DOOR  
 ALL FINISHES TO MATCH EXISTING.

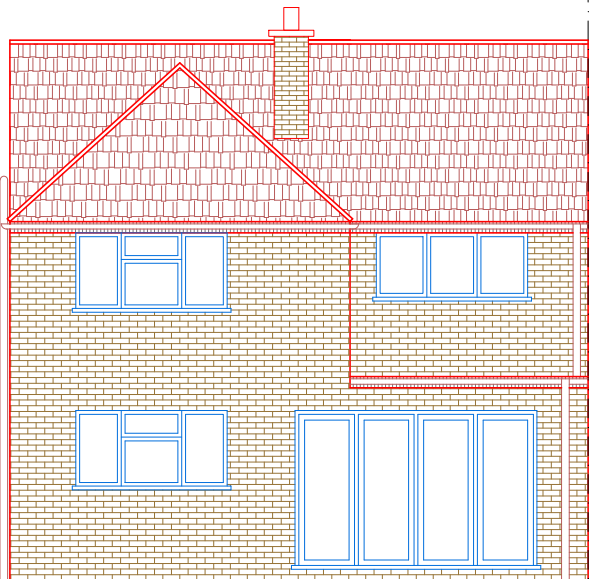

PROPOSED  
REAR ELEVATION

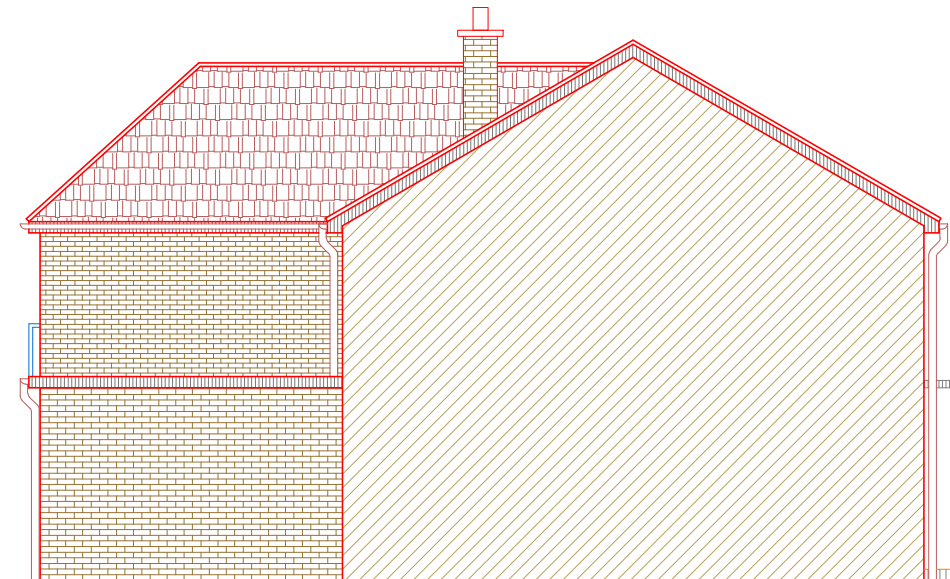

PROPOSED  
SIDE ELEVATION-2

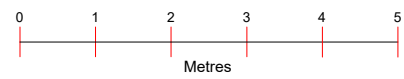

SCALE 1:100@A3

**Project :**  
 Proposed Single & Two Story Rear Extension  
 With Internal Alterations



**Date :** 12/01/24

**Sheet Title :**  
 Proposed Elevations


**Sheet no :** 04

**Address :**  
 143 Devonshire Avenue  
 WOKING  
 GU21 5QB

**Applicant :**

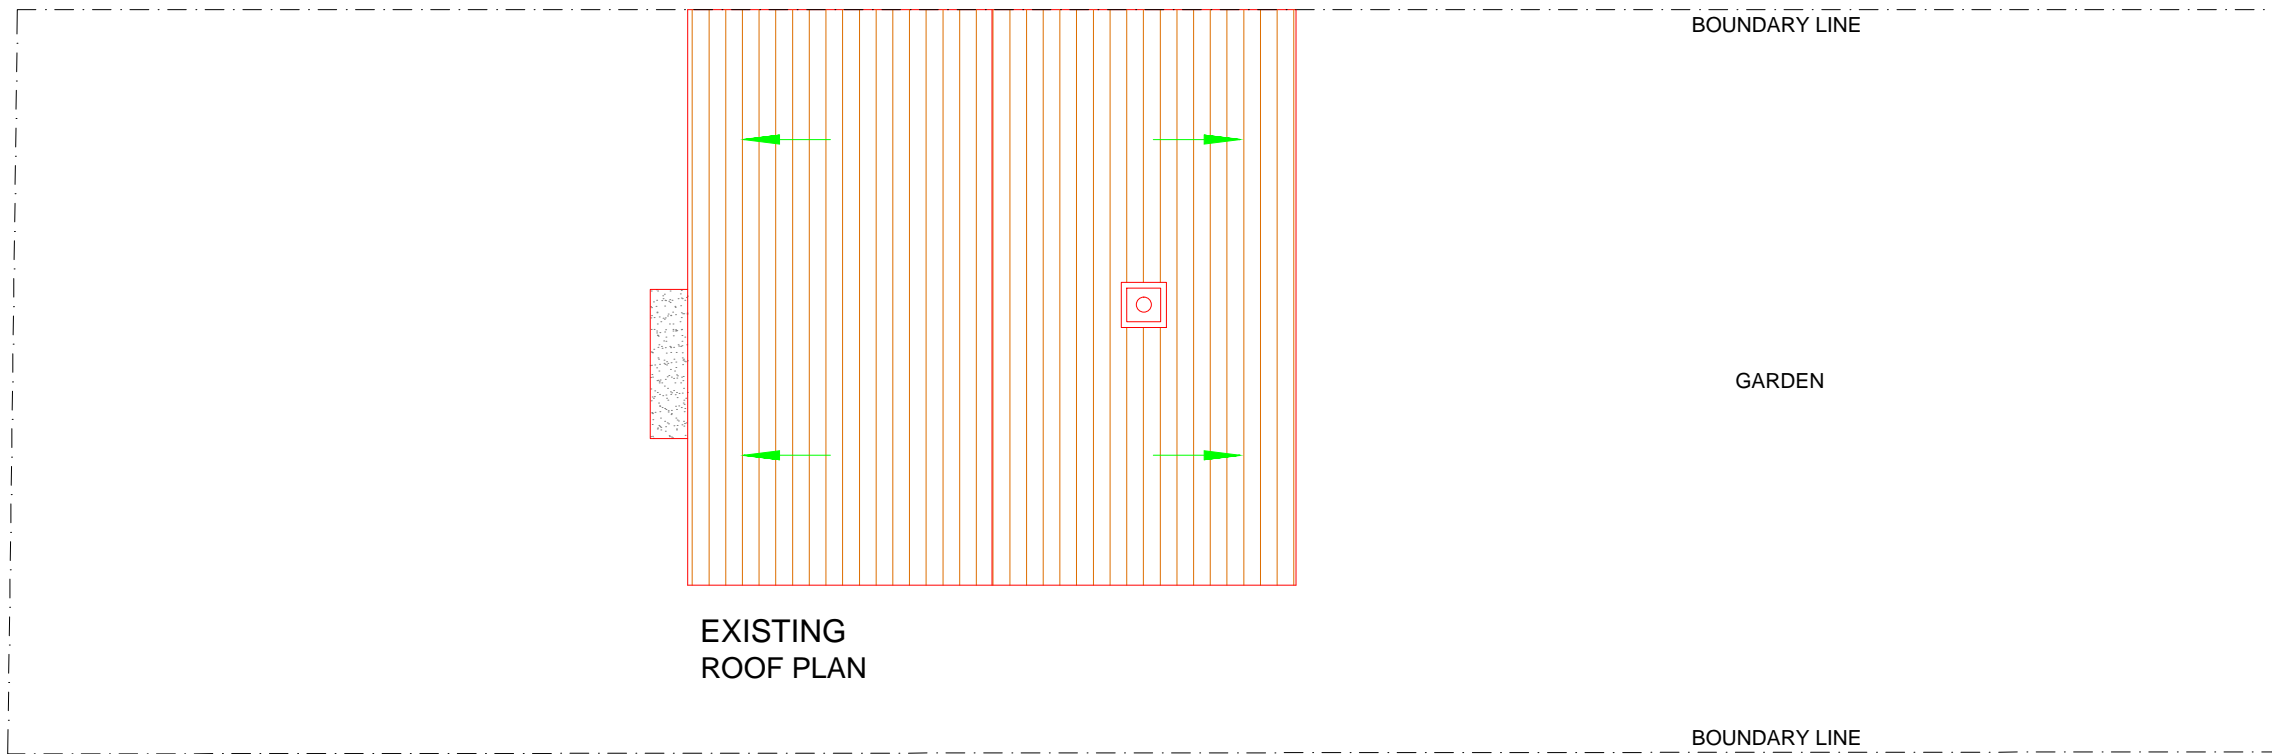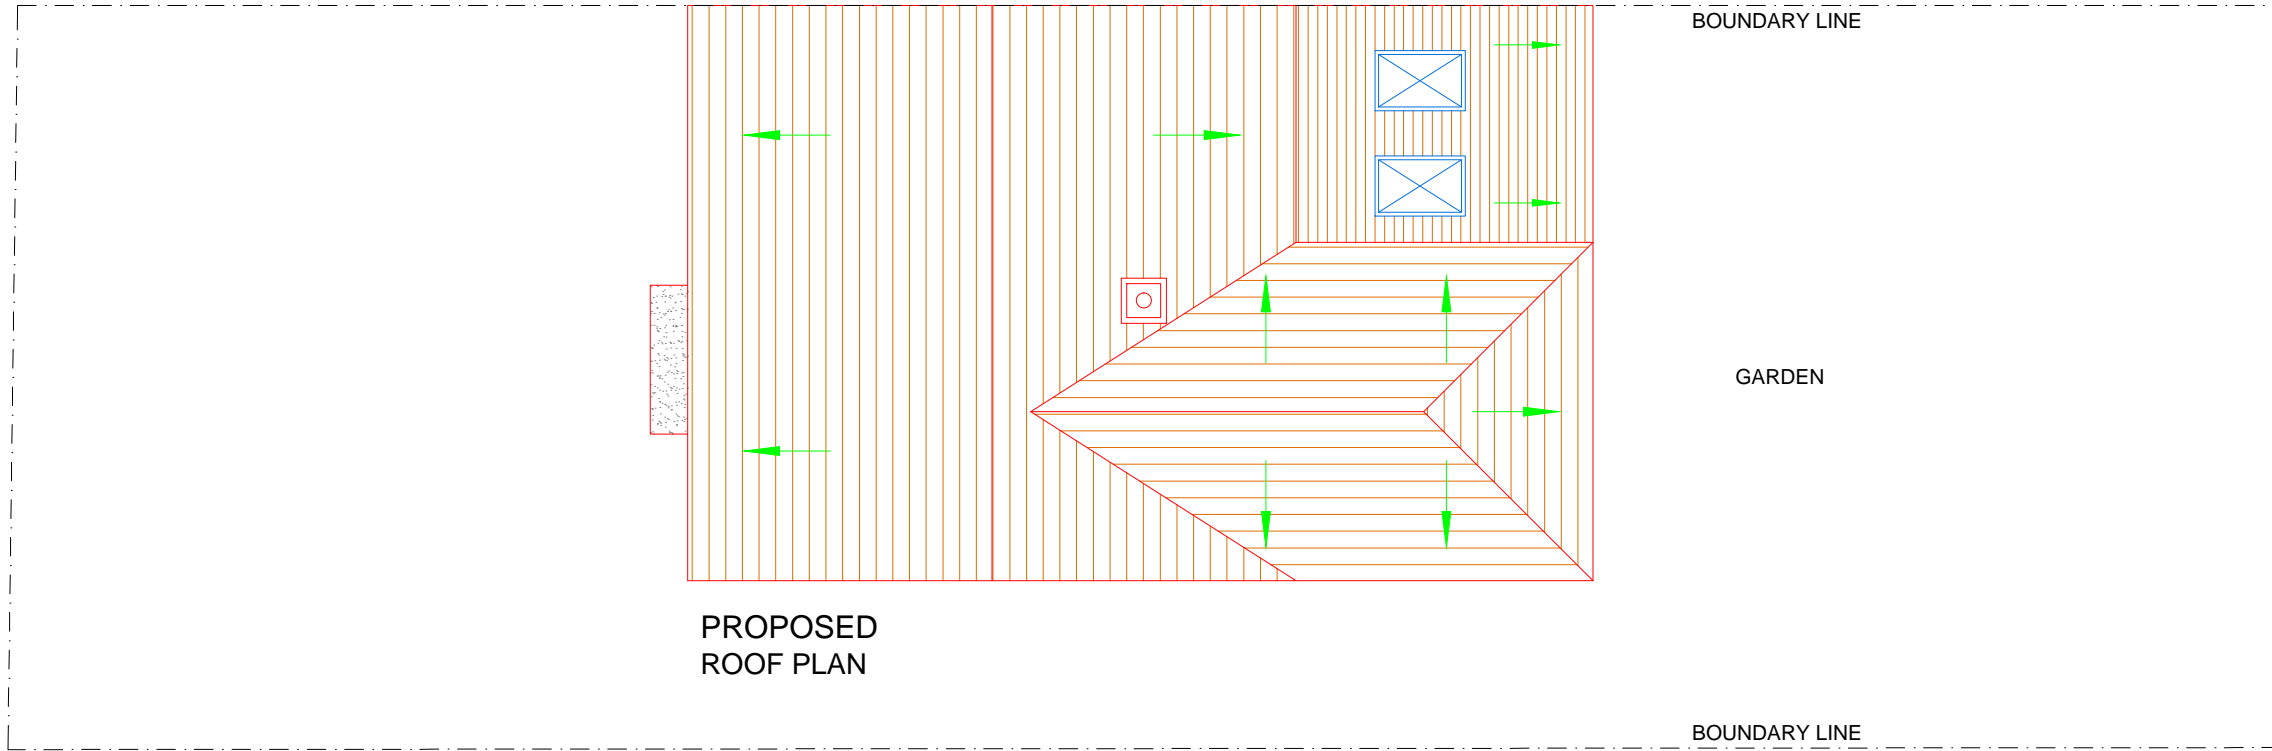

A	29.11.23	DA ISSUE	GK
		AMENDMENT	BY

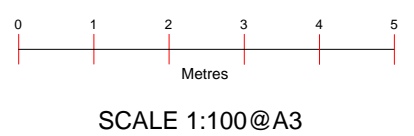

**Project :**  
 Proposed Single & Two Story Rear Extension  
 With Internal Alterations




**Date :** 12/01/24

**Sheet Title :**  
 Roof Plans

**Sheet no :** 05

**Address :**  
 143 Devonshire Avenue  
 WOKING  
 GU21 5QB

**Applicant :**

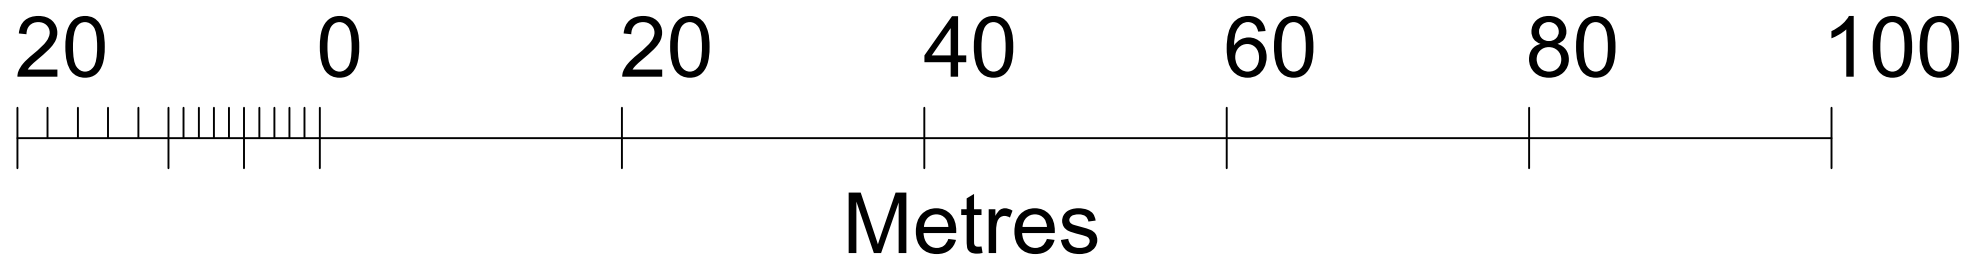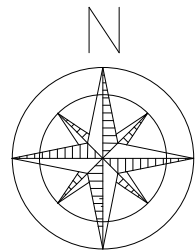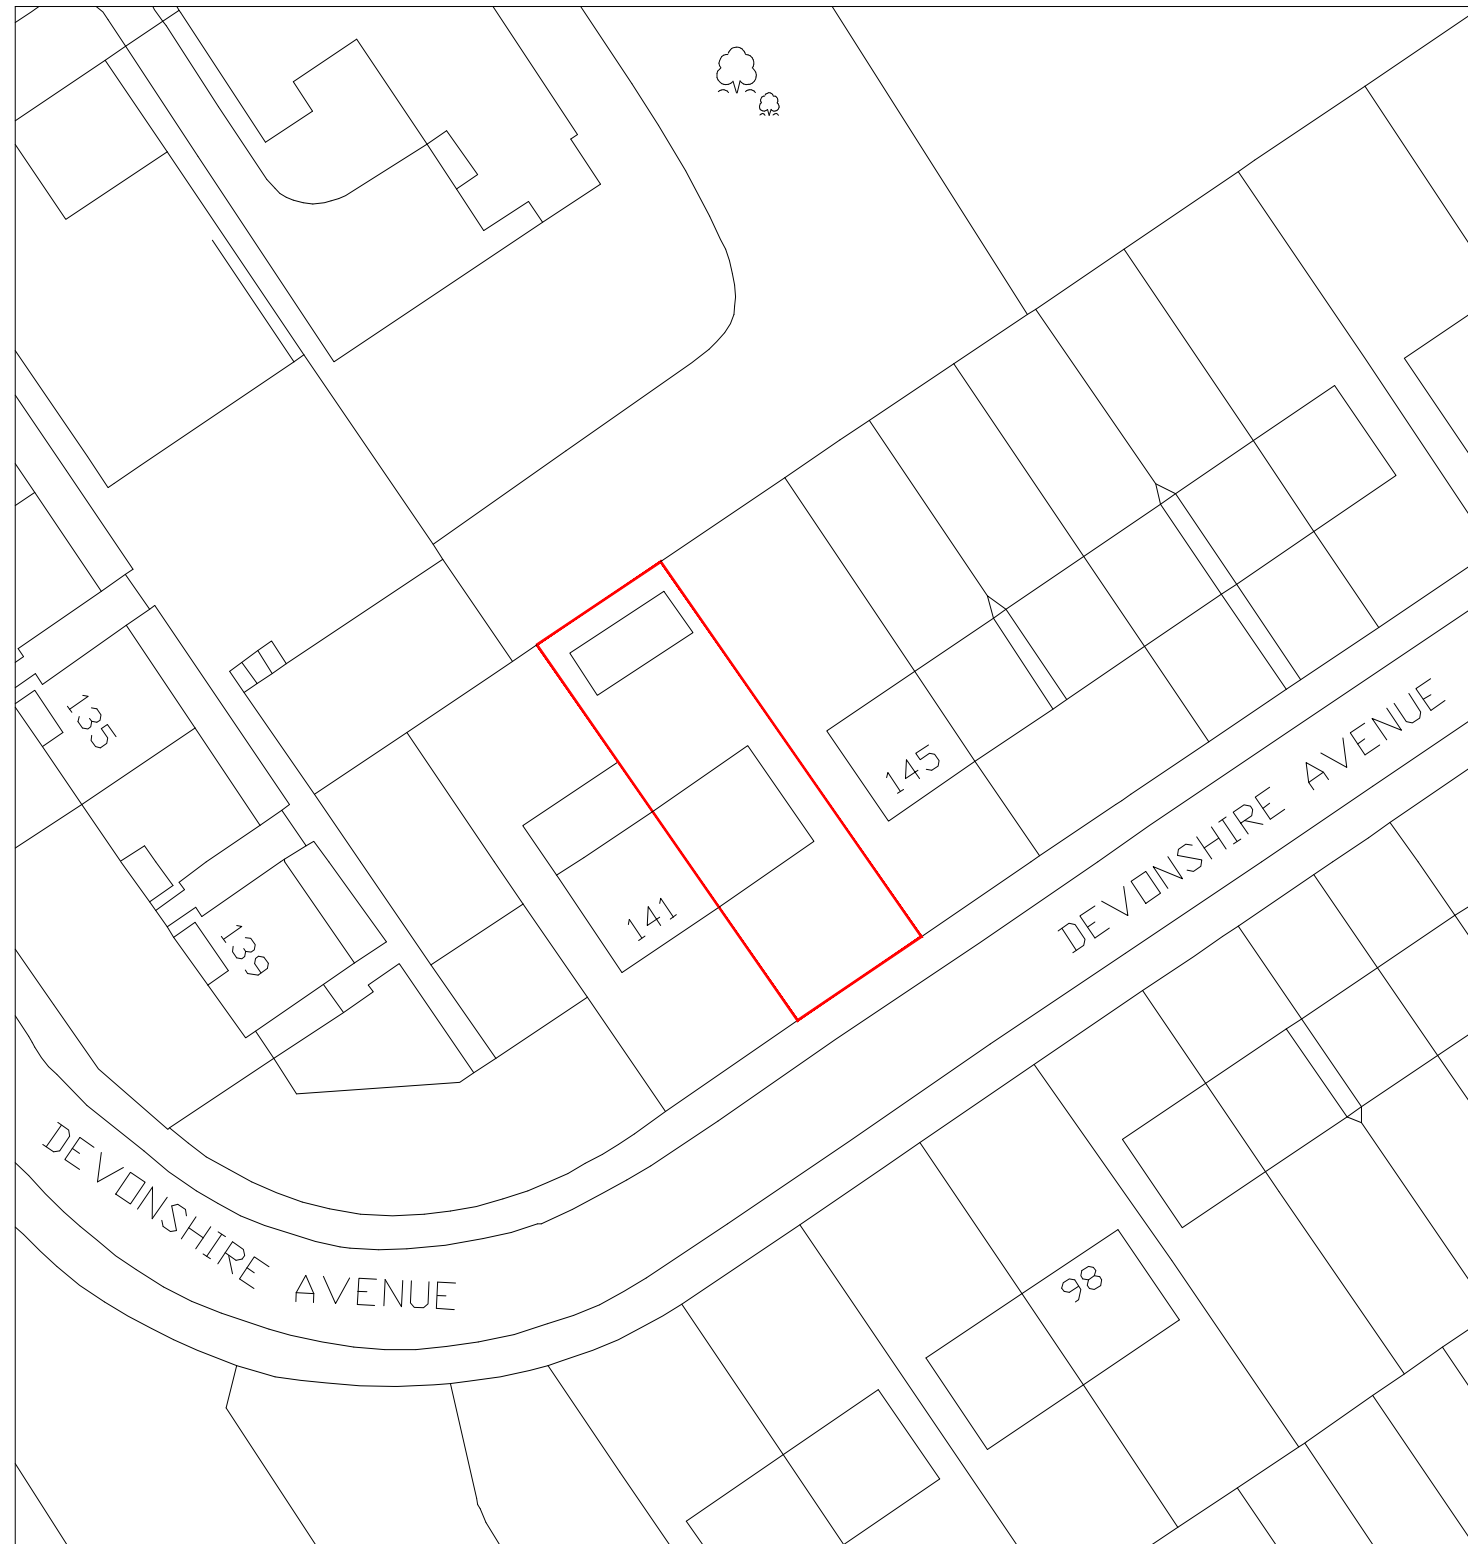

A	29.11.23 DA ISSUE AMENDMENT	GK BY

**SCALE 1:500@A3**

**Project :**  
Proposed Single & Two Story Rear Extension  
With Internal Alterations




**Date :** 12/01/24

**Sheet Title :**  
Existing Site Block Plan

**Sheet no :** 06

**Address :**  
143 Devonshire Avenue  
WOKING  
GU21 5QB

**Applicant :**

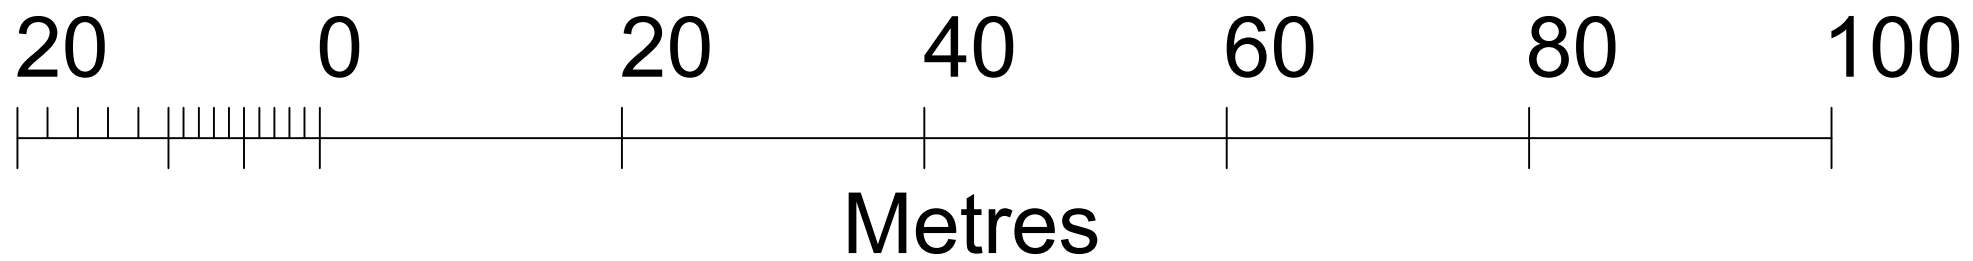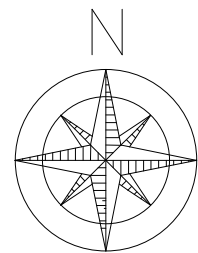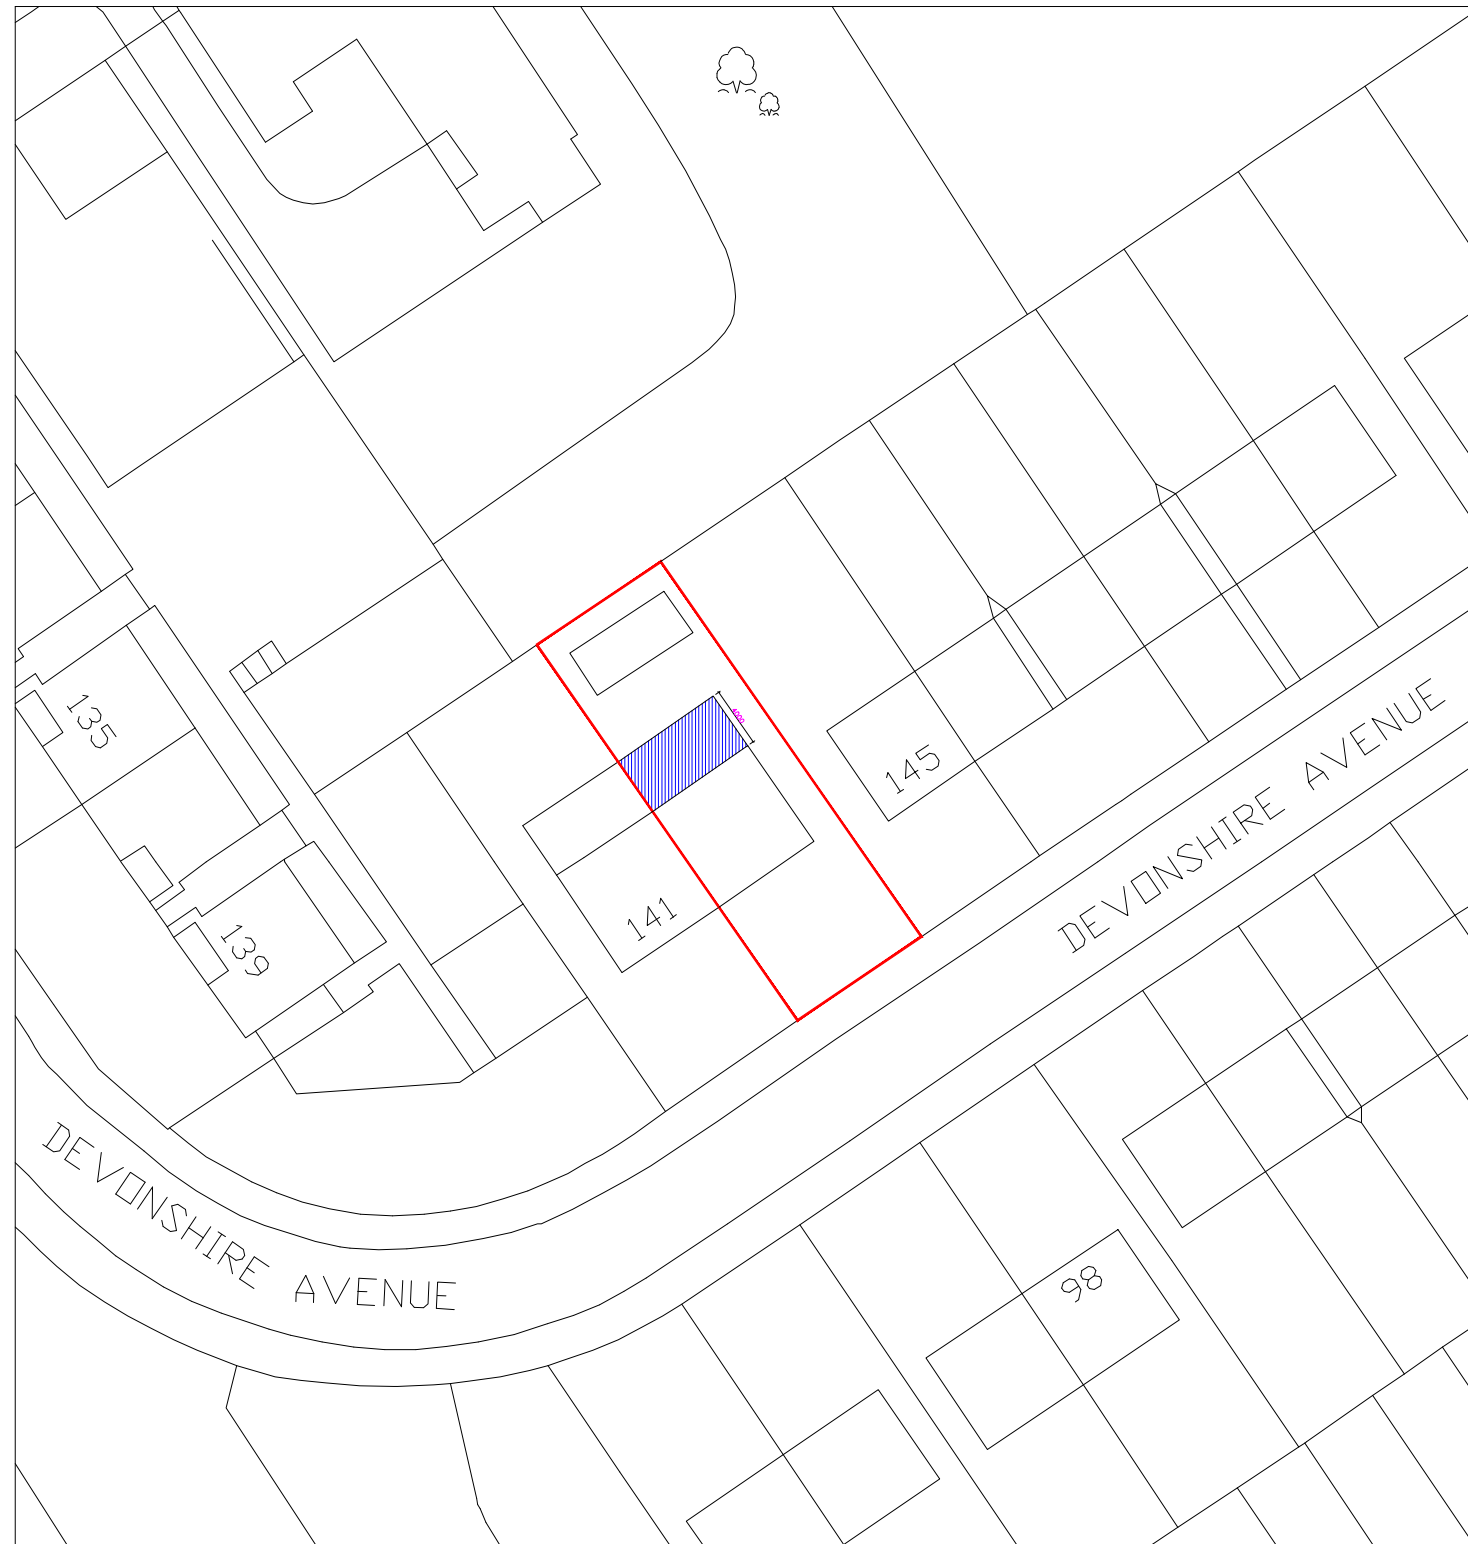

A	29.11.23 DA ISSUE AMENDMENT	GK BY

**SCALE 1:500@A3**

**Project :**  
Proposed Single & Two Story Rear Extension  
With Internal Alterations




**Date :** 12/01/24

**Sheet Title :**  
Proposed Site Block Plan

**Sheet no :** 07

**Address :**  
143 Devonshire Avenue  
WOKING  
GU21 5QB

**Applicant :**

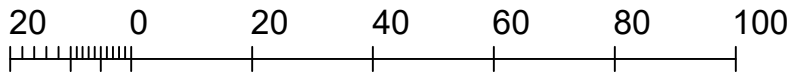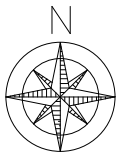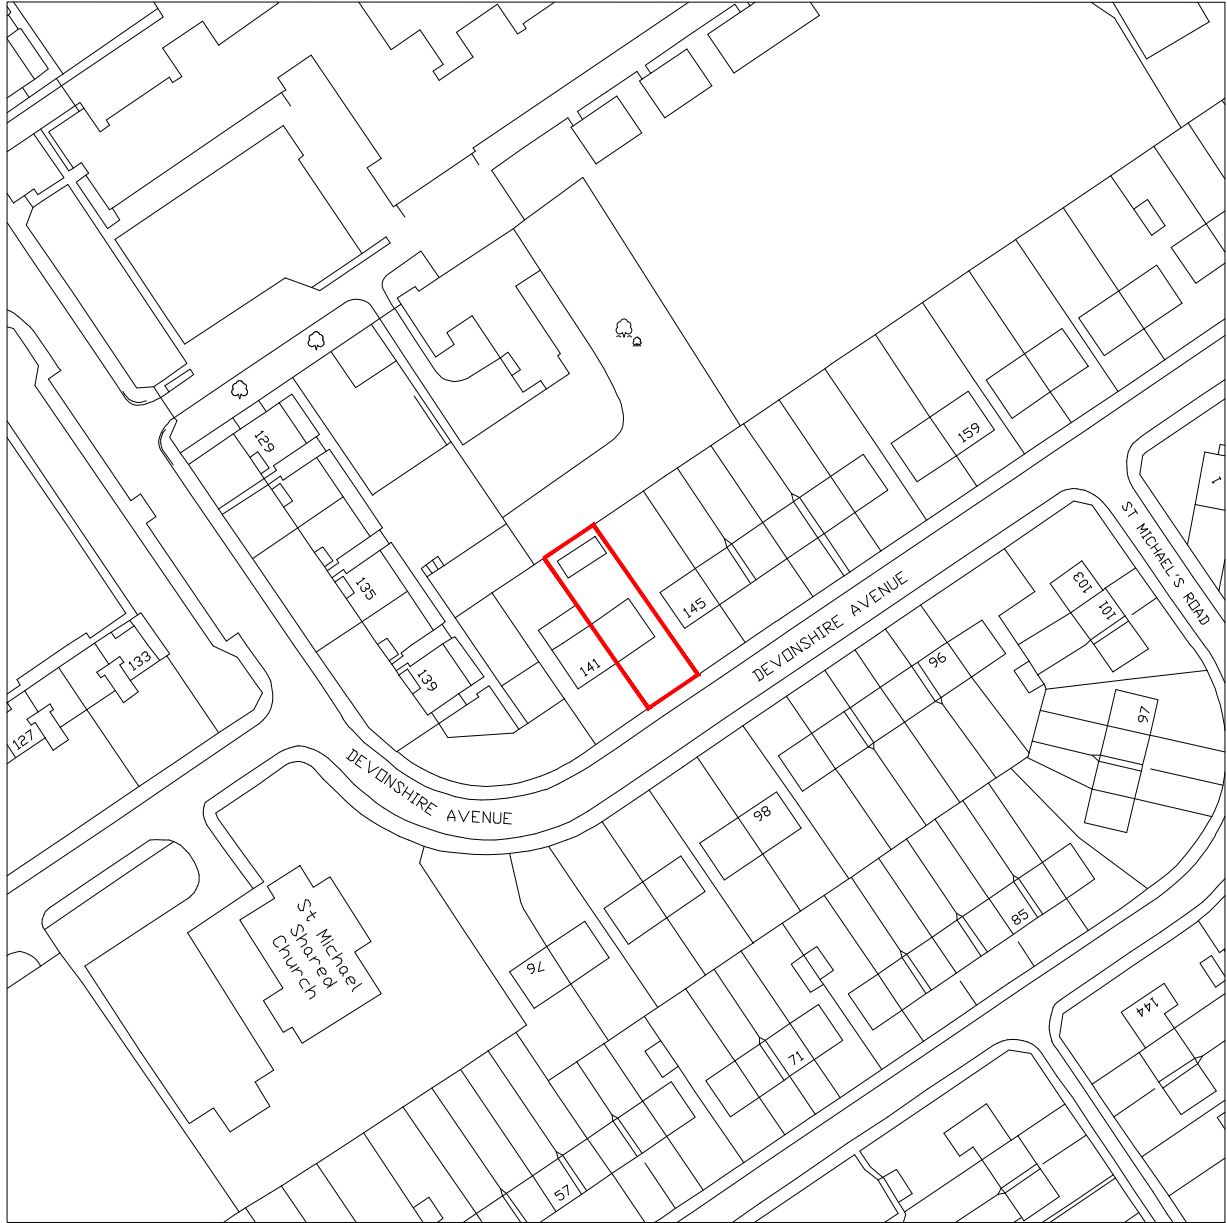

Metres

SCALE 1:1250@A4

<p>DA ISSUE 29.11.23 GK AMENDMENT BY</p>	<p><b>Project :</b> Proposed Single &amp; Two Story Rear Extension With Internal Alterations</p>	<p><b>Sheet Title :</b> Location Plan</p>	<p><b>Address :</b> 143 Devonshire Avenue WOKING GU21 5QB</p>
	<p><b>Date :</b> 12/01/24</p>	<p><b>Sheet no :</b> 08</p>	<p><b>Applicant :</b></p>