




© This drawing is copyright. It is sent to you in confidence and must not be reproduced or disclosed to third parties without our prior permission.



Do not scale from this drawing, other than for Local Authority Planning purposes.

This drawing is to be read in conjunction with all relevant consultants, specialist manufacturers drawings and specifications.

Any discrepancies in dimensions or details on or between these drawings should be drawn to our attention.

All dimensions are in millimetres unless noted otherwise.

-  Existing walls to be retained
-  Existing walls to be demolished
-  New walls

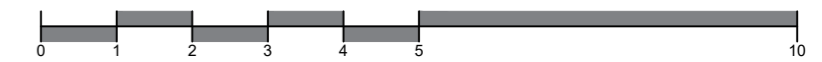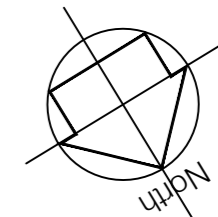

REV	DATE	DESCRIPTION	INITIAL	CHECKED
PLANNING				




harding rose architects

CLIENT
Mr T Mazhar

PROJECT
266 Albert Drive, Woking, GU21 5TX

TITLE
Proposed Ground Floor Plan

SCALE 1:100@A2	DATE 12.01.24	P.207 D
DRAWN HB	PROJECT NO. 21.944	

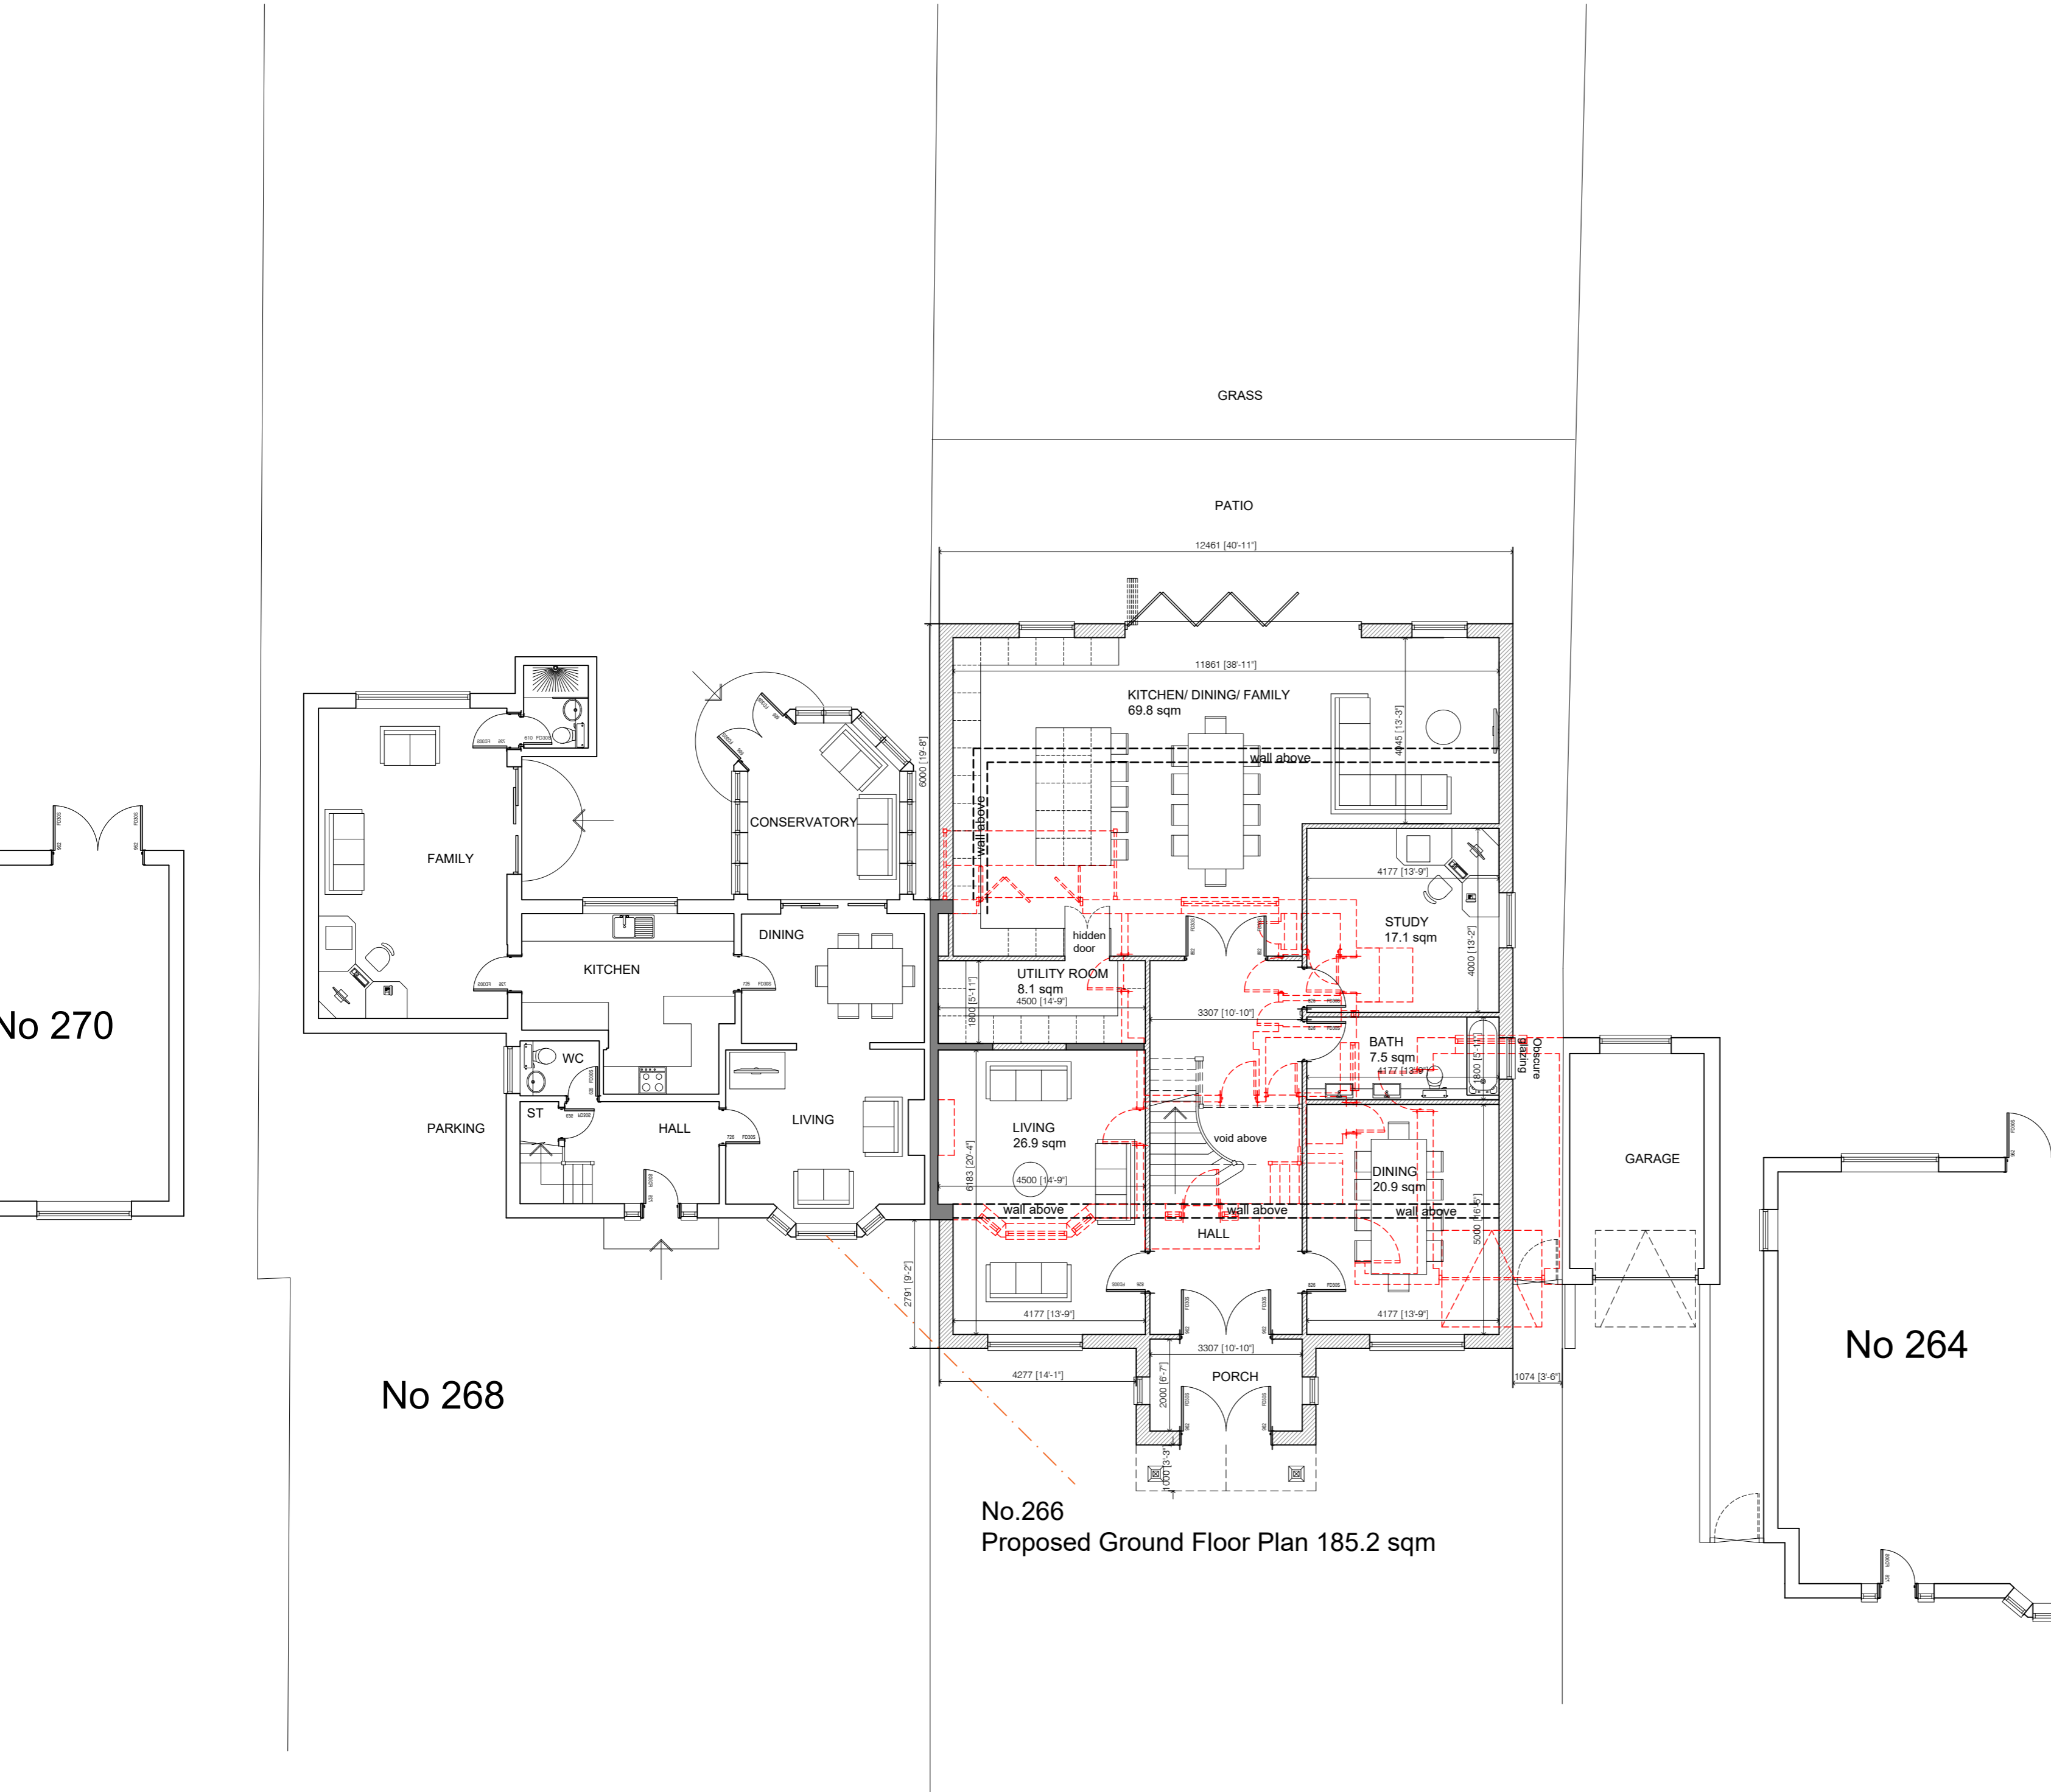

No.266
Proposed Ground Floor Plan 185.2 sqm