




© This drawing is copyright.  
It is sent to you in confidence and must not be reproduced or disclosed to third parties without our prior permission.



Do not scale from this drawing, other than for Local Authority Planning purposes.

This drawing is to be read in conjunction with all relevant consultants, specialist manufacturers drawings and specifications.


Any discrepancies in dimensions or details on or between these drawings should be drawn to our attention.

All dimensions are in millimetres unless noted otherwise.

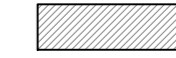-  Existing walls to be retained
-  Existing walls to be demolished
-  New walls

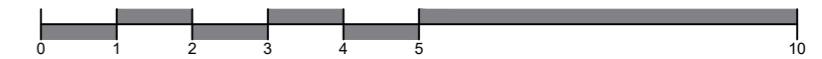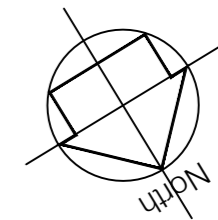

270

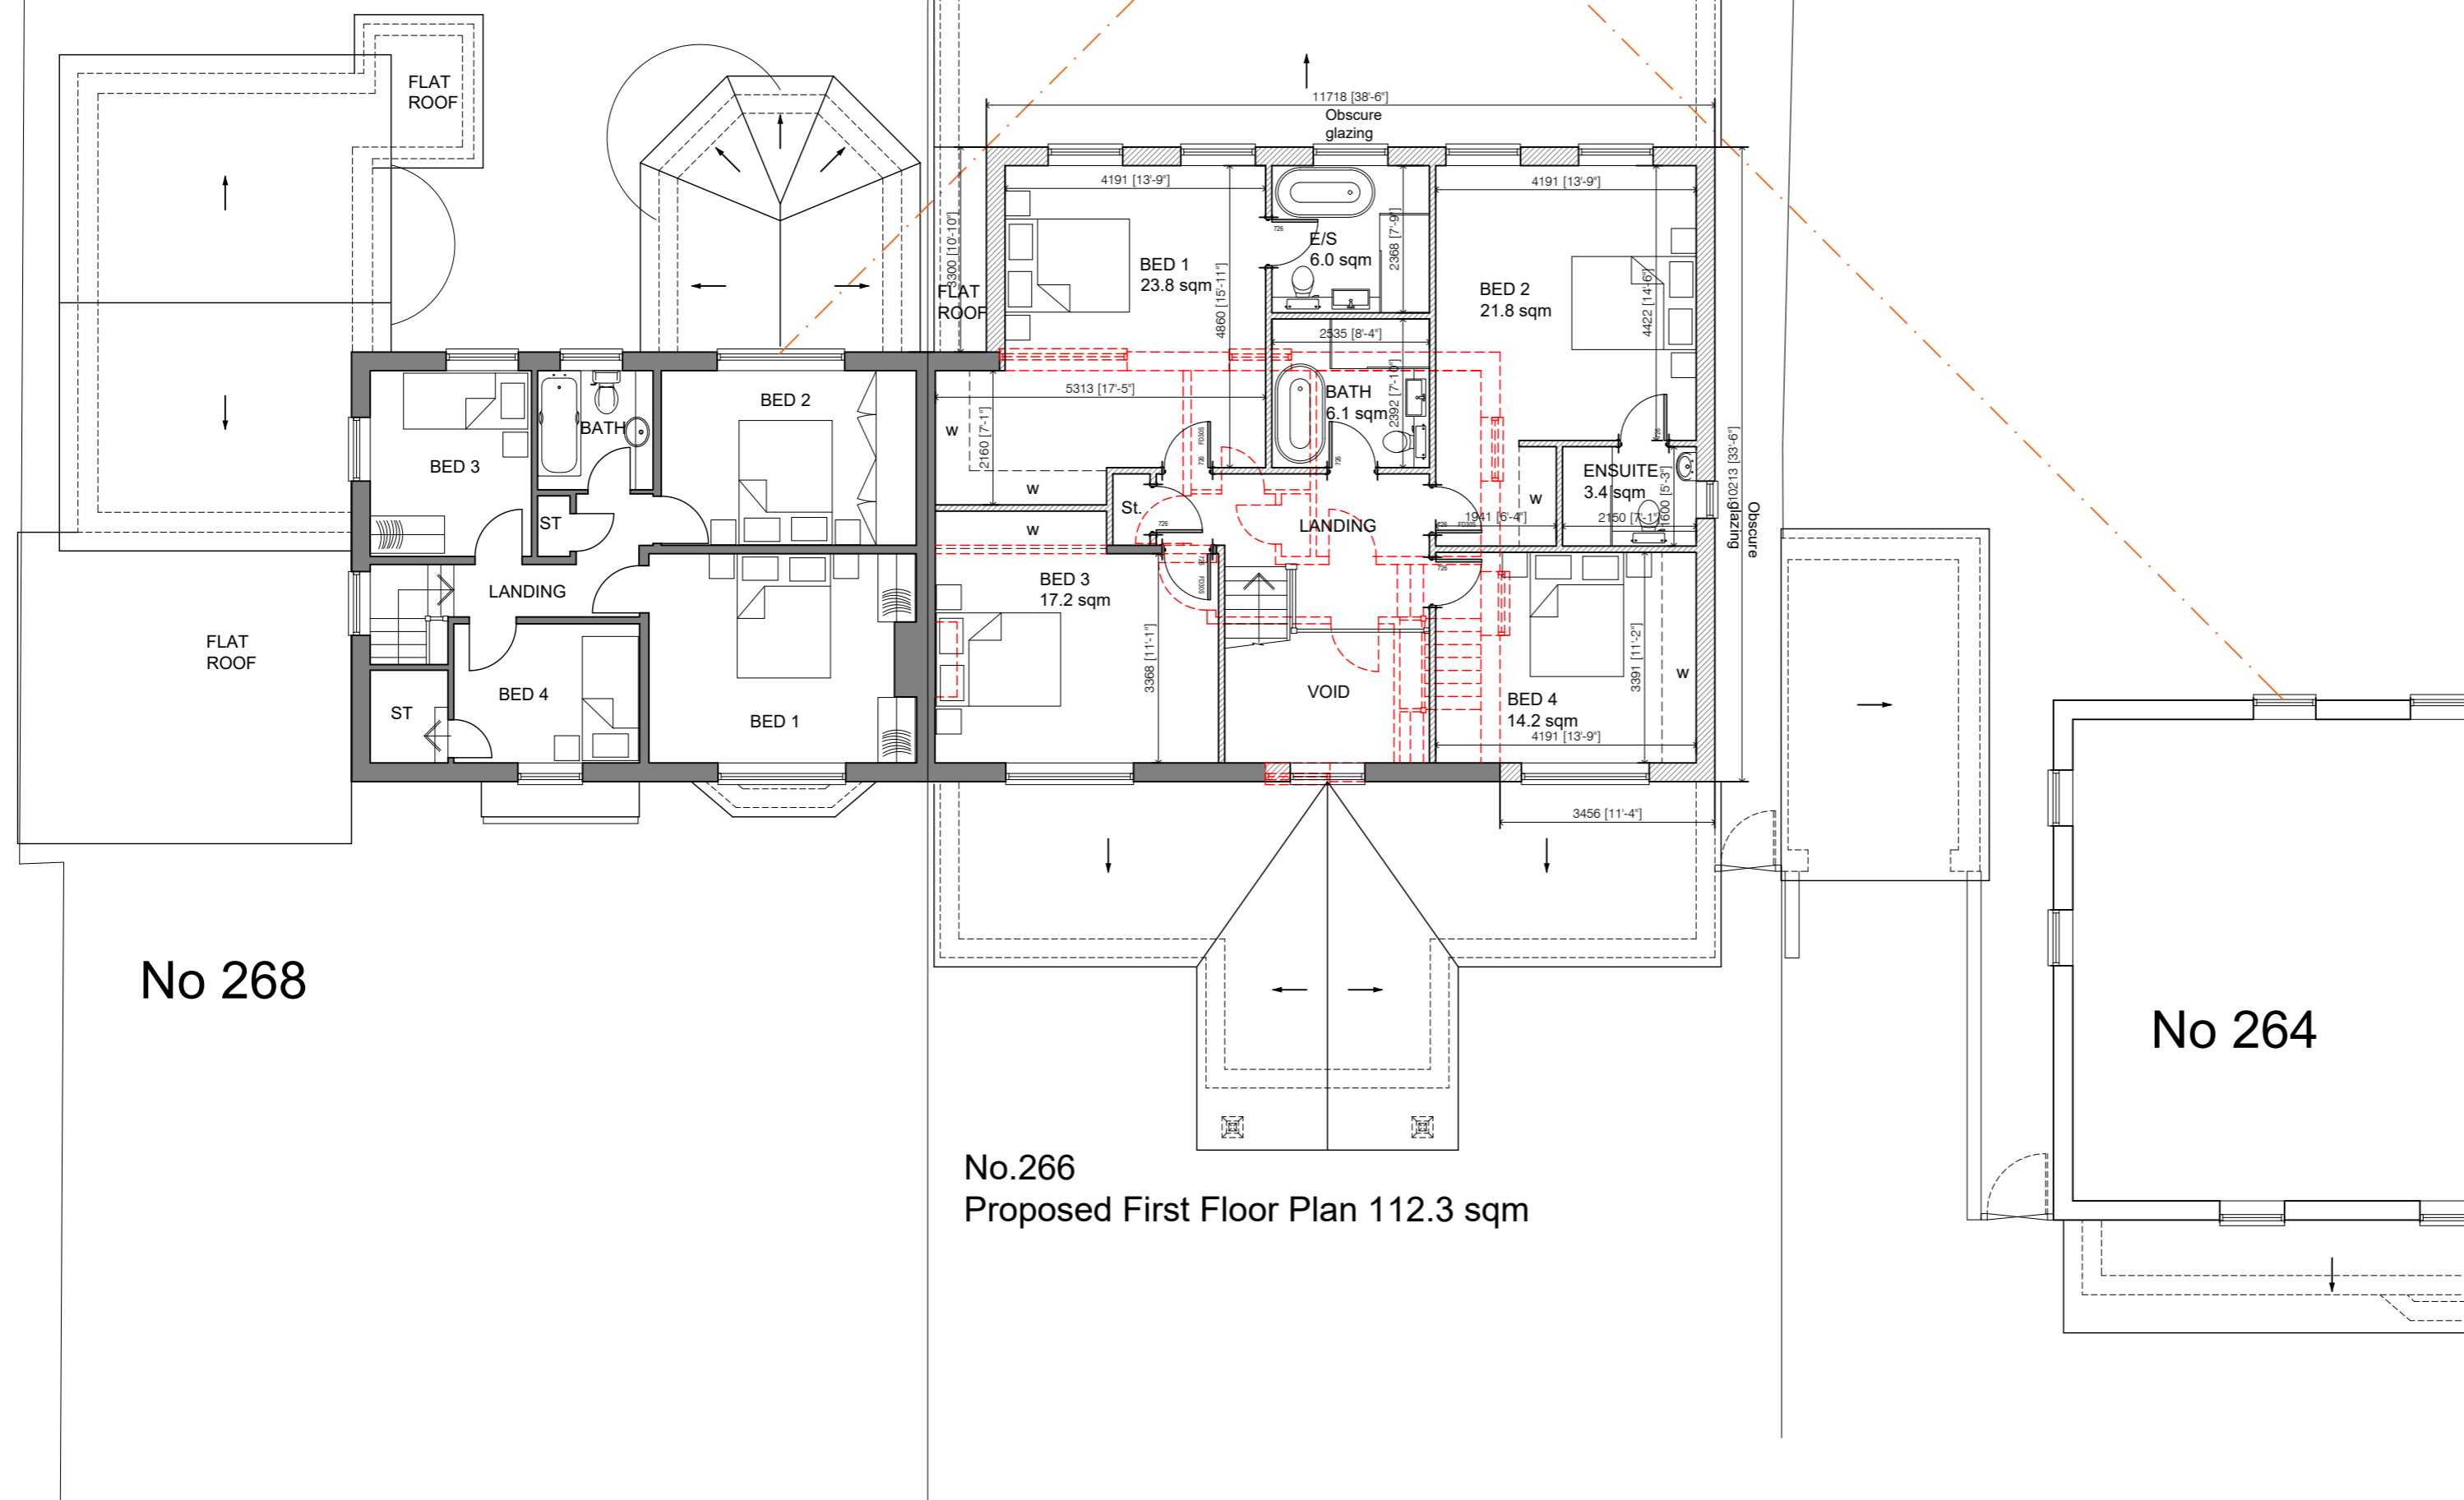

No 268

No.266  
Proposed First Floor Plan 112.3 sqm

No 264

REV	DATE	DESCRIPTION	INITIAL	CHECKED
<b>PLANNING</b>				



harding rose architects

CLIENT Mr T Mazhar

PROJECT 266 Albert Drive, Woking, GU21 5TX

TITLE Proposed First Floor Plan

SCALE 1:100@A2	DATE 12.01.24	<b>P.208</b> <b>D</b>
DRAWN HB	PROJECT NO. 21.944	