


© This drawing is copyright.  
It is sent to you in confidence and must not be reproduced or disclosed to third parties without our prior permission.

Do not scale from this drawing, other than for Local Authority Planning purposes.



This drawing is to be read in conjunction with all relevant consultants, specialist manufacturers drawings and specifications.

Any discrepancies in dimensions or details on or between these drawings should be drawn to our attention.

All dimensions are in millimetres unless noted otherwise.

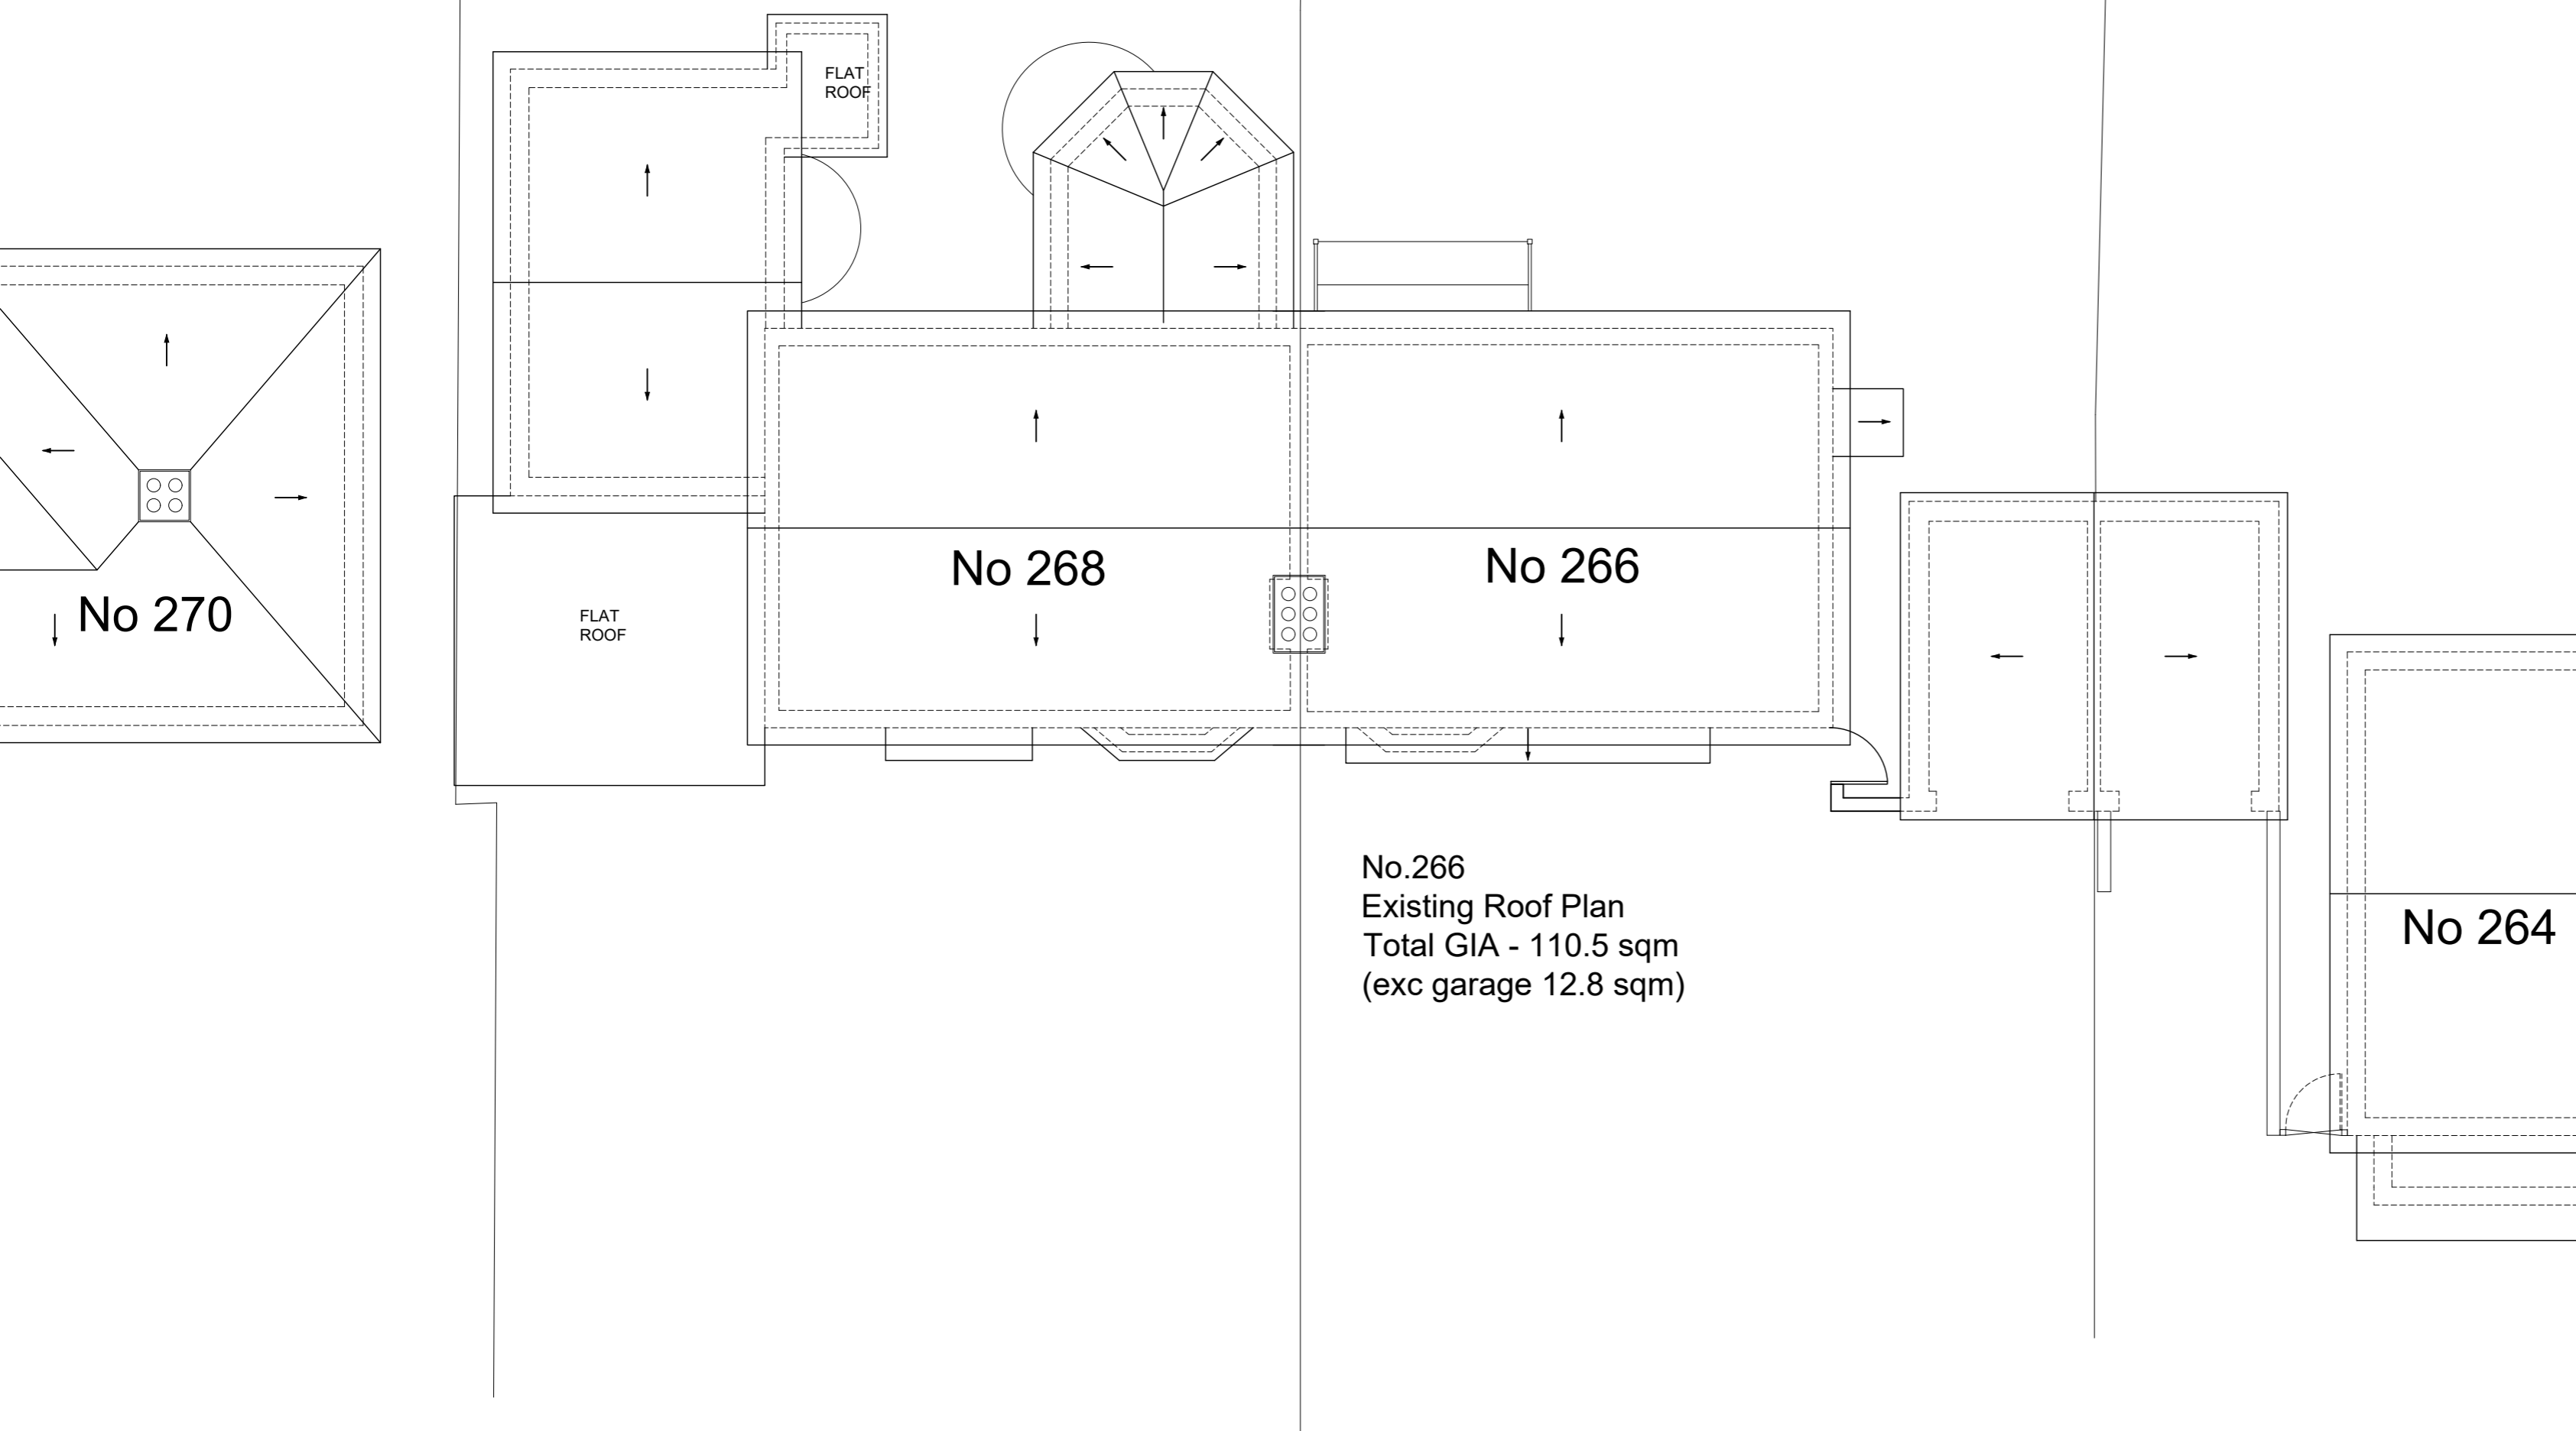

No.266  
Existing Roof Plan  
Total GIA - 110.5 sqm  
(exc garage 12.8 sqm)

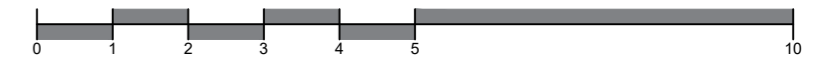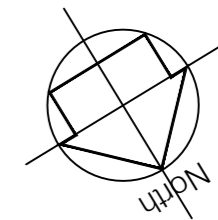

REV	DATE	DESCRIPTION	INITIAL	CHECKED
<b>PLANNING</b>				



harding rose architects

CLIENT Mr T Mazhar

PROJECT 266 Albert Drive, Woking, GU21 5TX

TITLE Existing Roof Plan

SCALE 1:100@A2	DATE 21.12.23	<b>P.204</b>
DRAWN HB	PROJECT NO. 21.944	