



general notes:
 Unless otherwise noted all dimensions are given in millimetres.
 All dimensions must be verified on site before the commencement of work or the fabrication of any item. Any discrepancies must be reported to the Architect immediately.
 All risks assessed to comply with the designers responsibility under the CDM Regulations 2015





PROPOSED FRONT ELEVATION

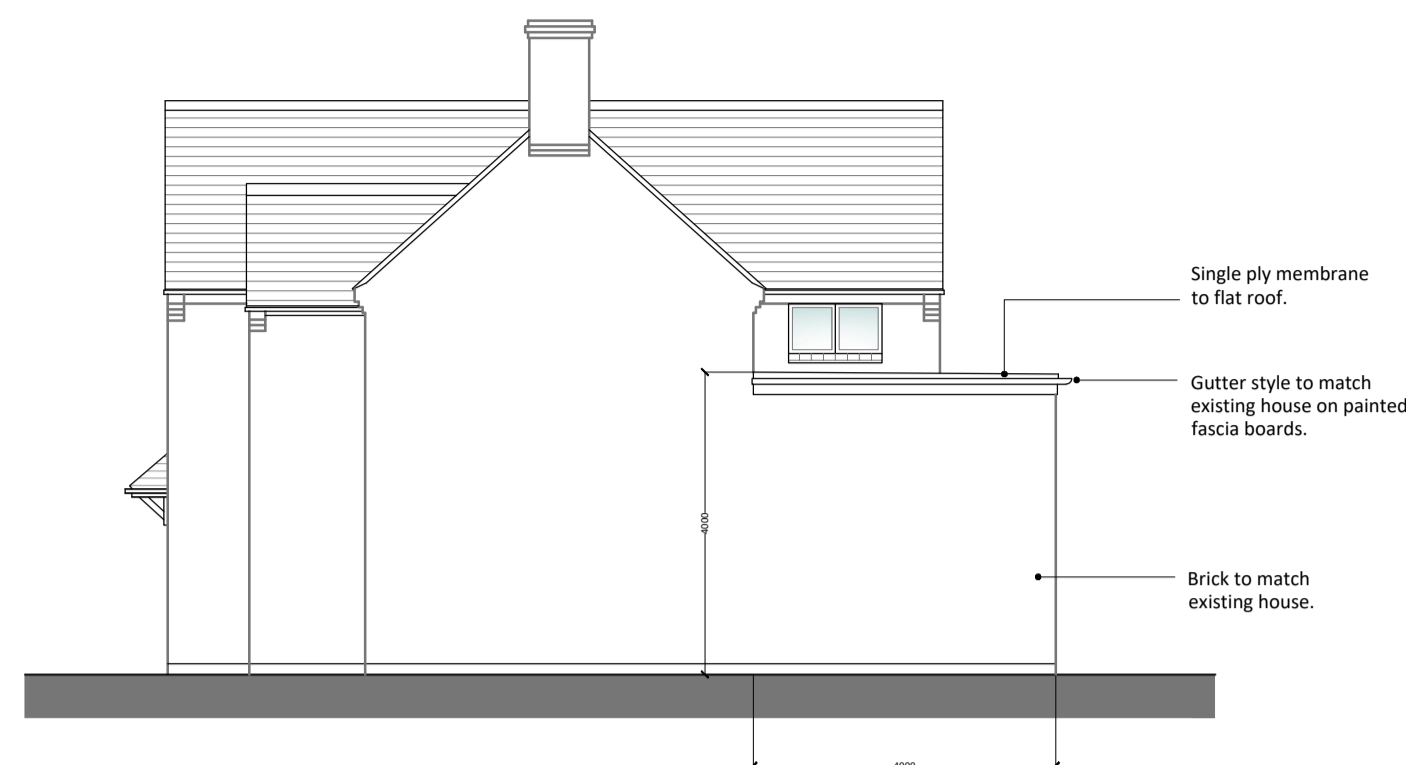


PROPOSED SIDE ELEVATION

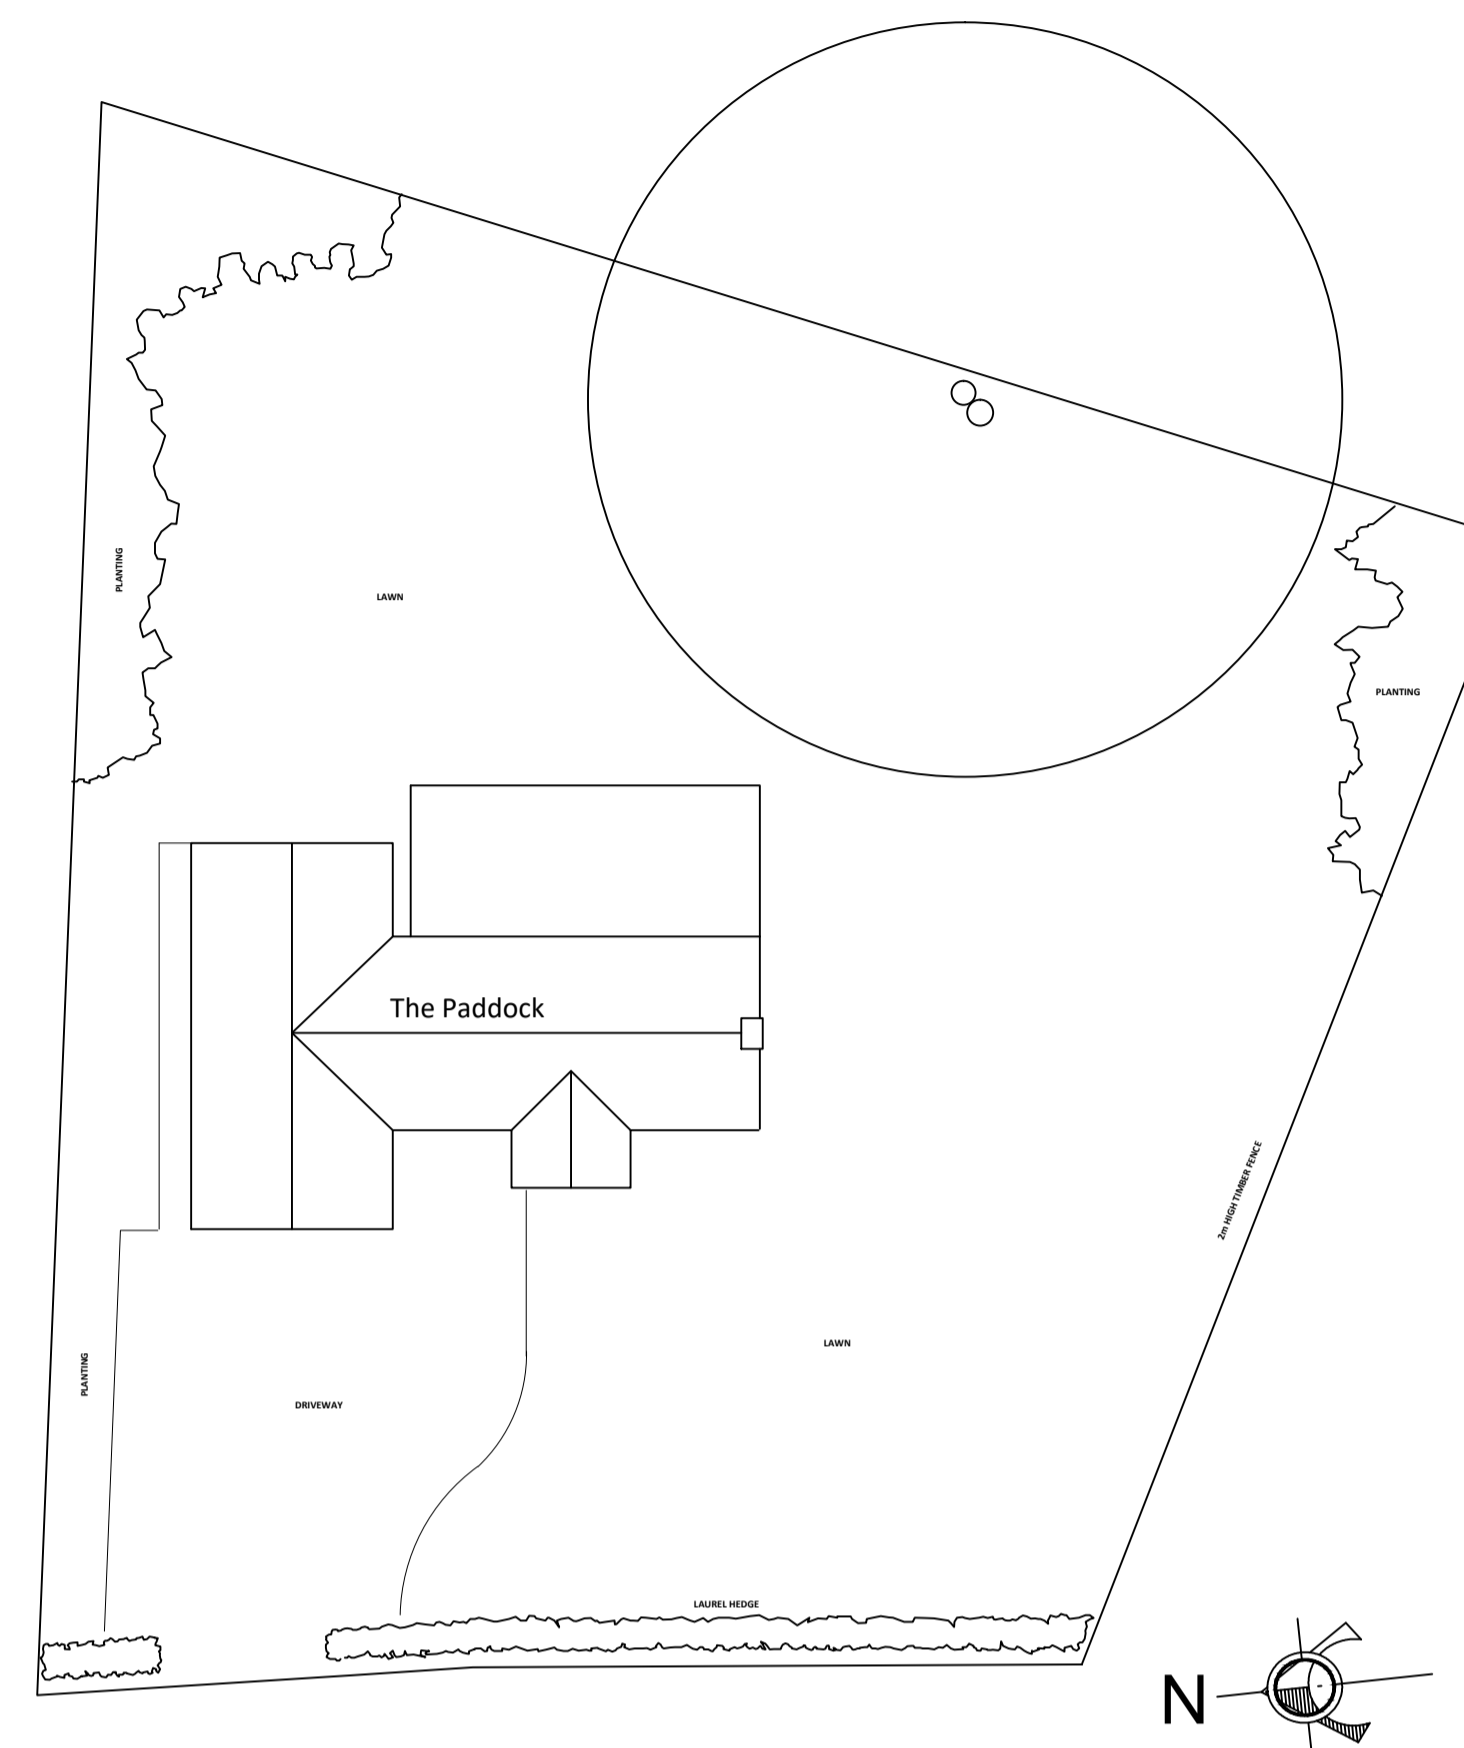


PROPOSED SITE PLAN

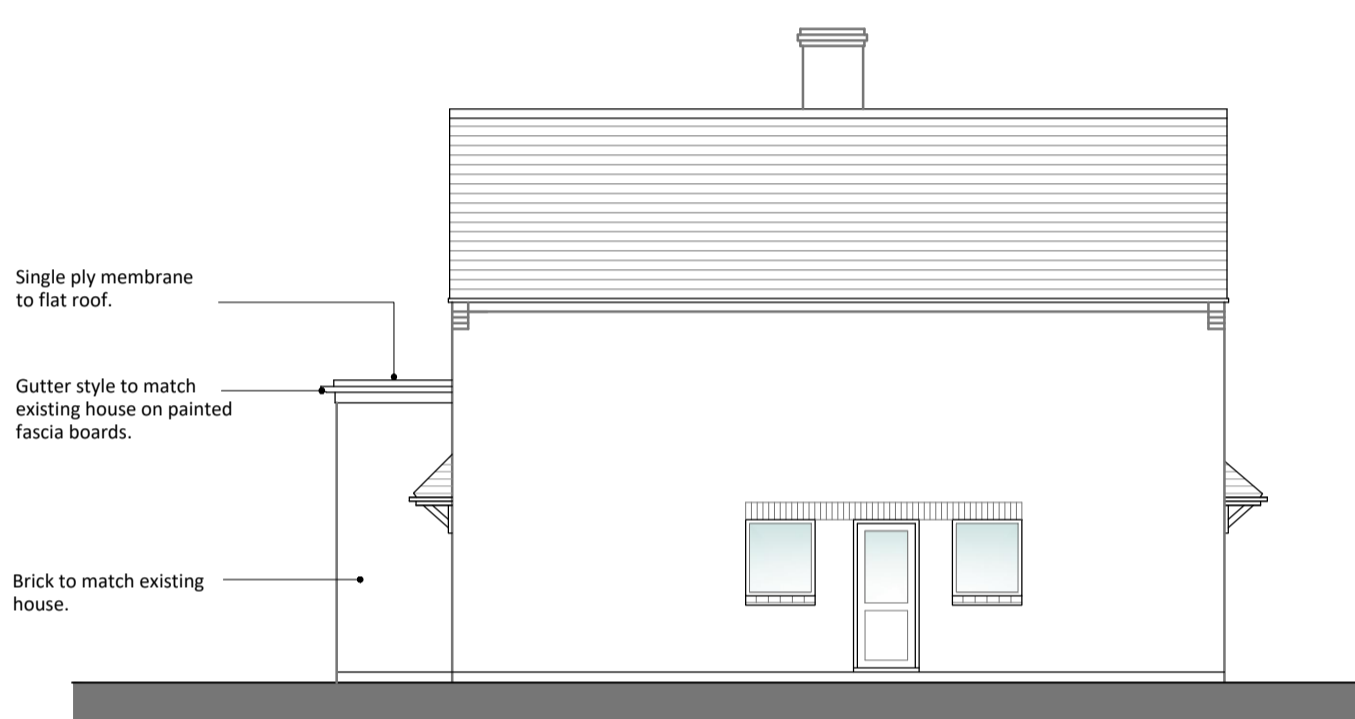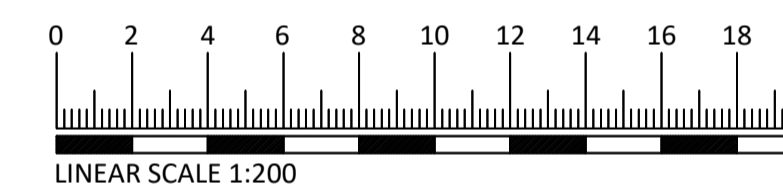


PROPOSED SIDE ELEVATION

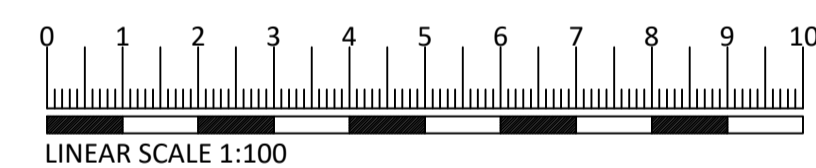


PROPOSED REAR ELEVATION

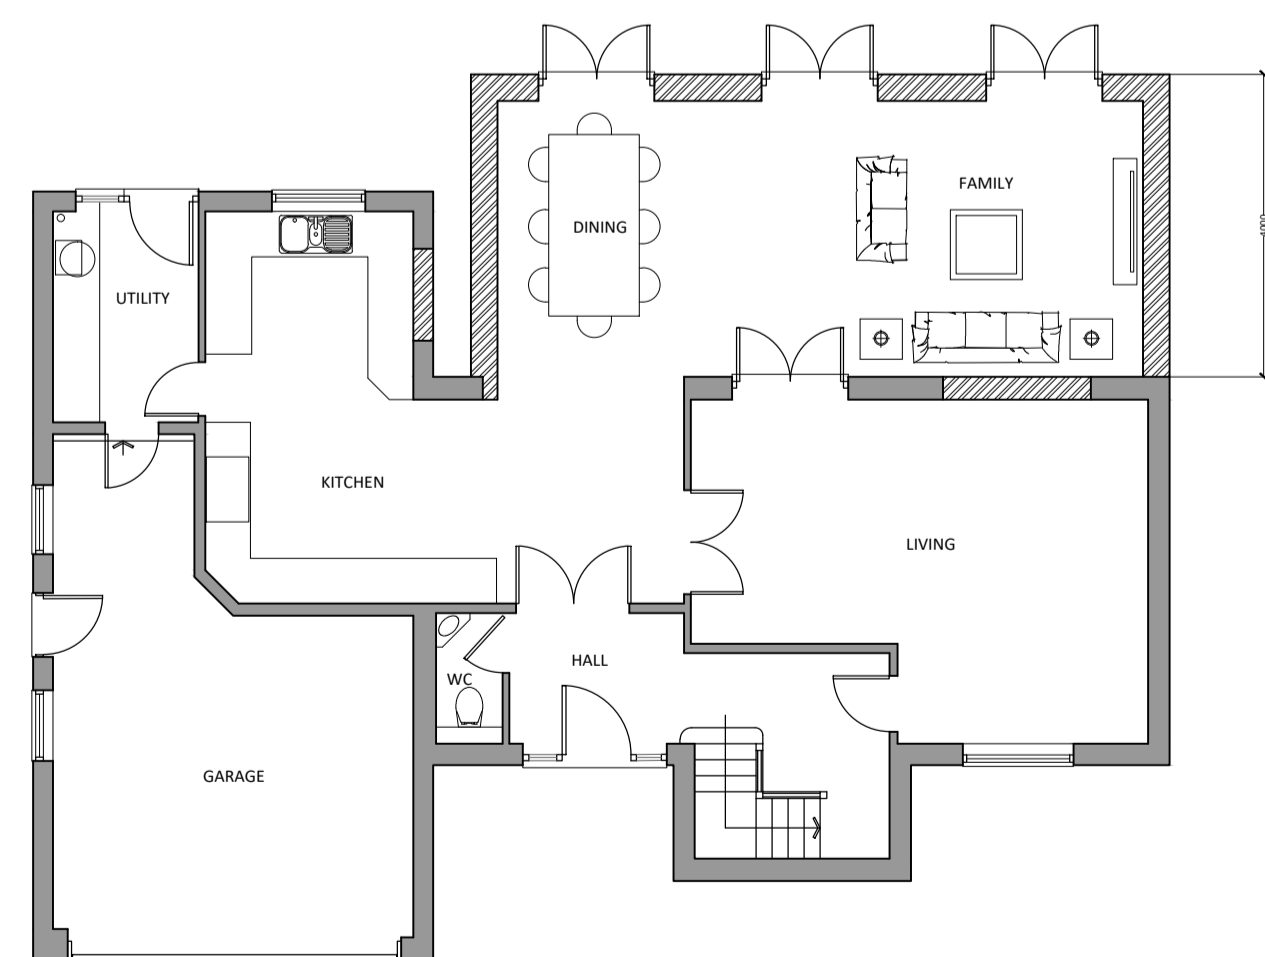

PROPOSED GROUND FLOOR PLAN

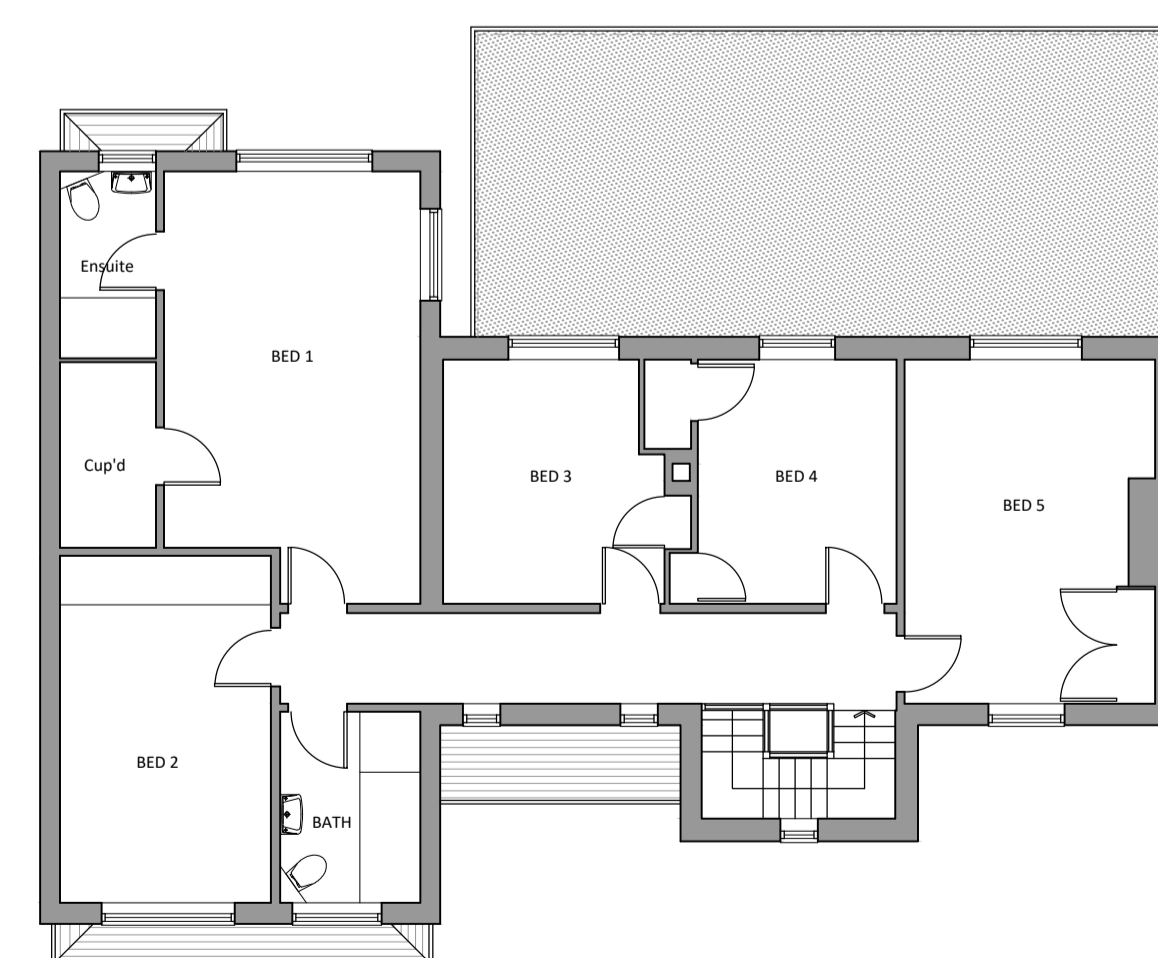

PROPOSED FIRST FLOOR PLAN

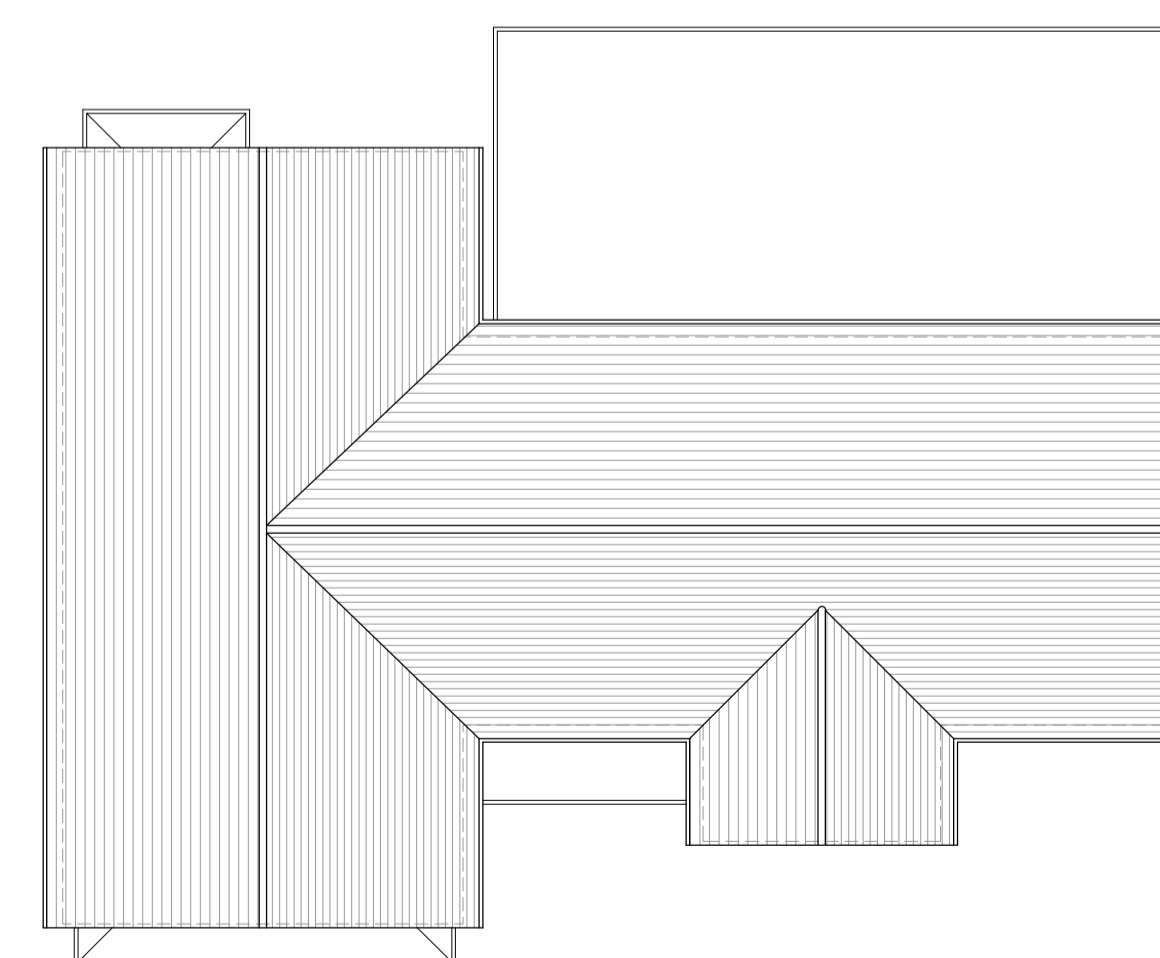

PROPOSED ROOF PLAN

rev: revision notes: by: date:

client:

Mr and Mrs Prescott

TRUEMAN ARCHITECTS
 Capstone, 31 Browns Road, Holmer Green, High Wycombe HP15 6SL
 t: 01494 712859 e: info@truemanarchitects.co.uk w: truemanarchitects.co.uk

| architects | designers | project managers |
|--------------|--------------------|-------------------------|
| drawn by: ST | drawn date: JAN-24 | checked/approved: ST |
| | | scale: 1:100, 1:200 @A1 |

project title: **The Paddock**
 Bourne End Lane
 Hemel Hempstead
 HP1 2RL

dwg title: **Proposed Plans and Elevations**

dwg no: **1332/AG(0)02** rev:

© copyright trueman architects limited