



Storey: E-03 South West Elevation_Proposed Scale: 1:100

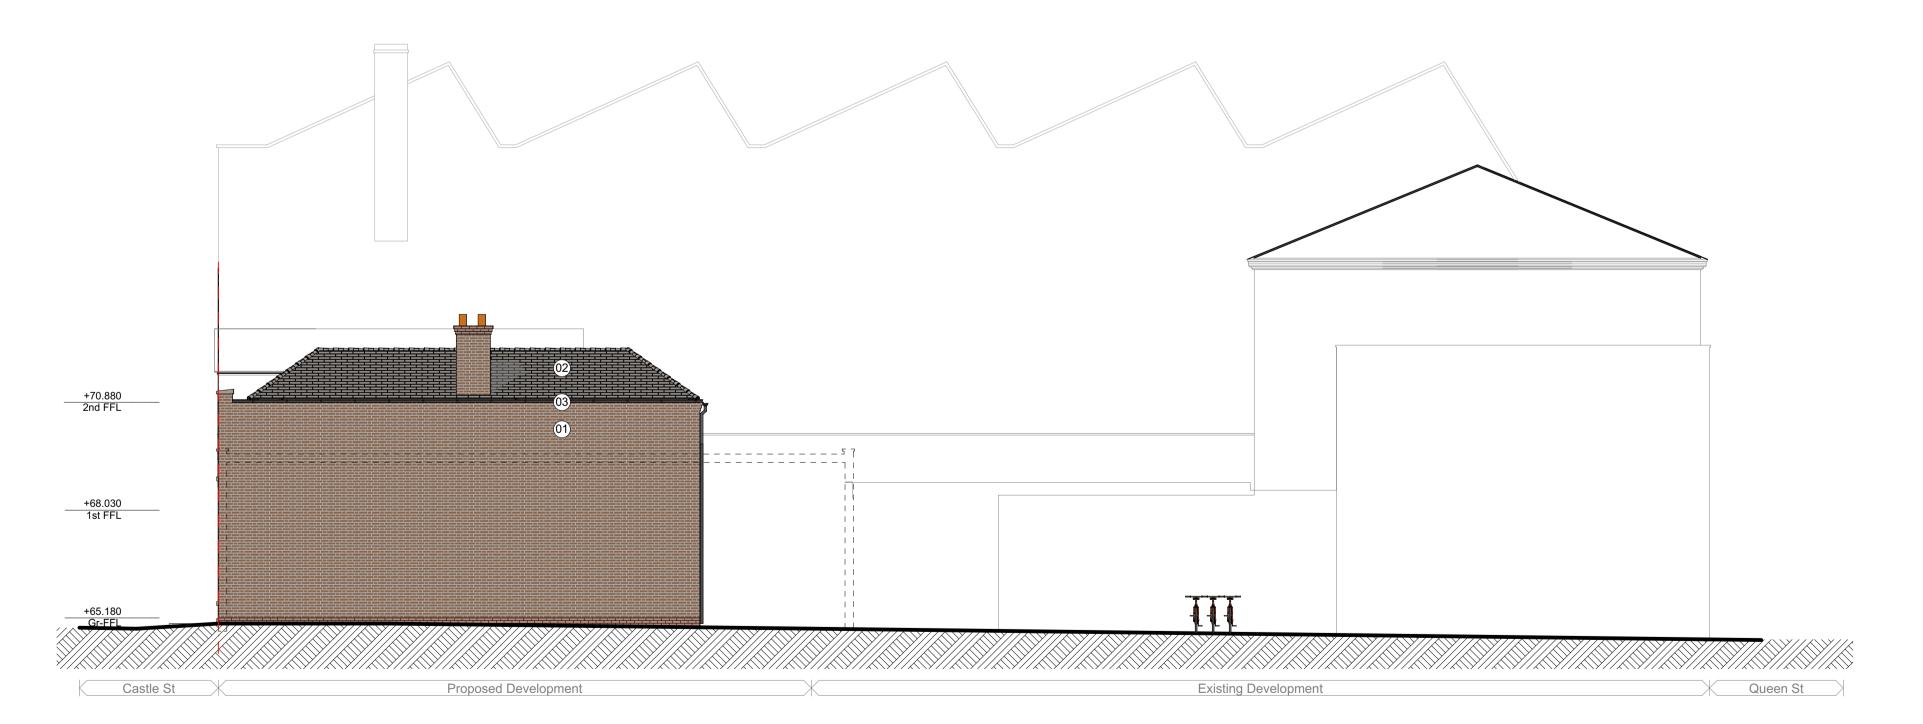

Storey: E-01 South East Elevation_Proposed Scale: 1:100

Storey: E-02 North East Elevation_Proposed Scale: 1:100

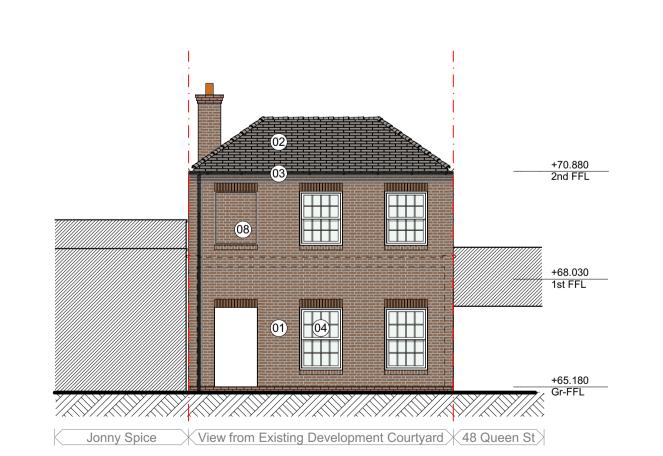

Materials

(01) Brick - Red - Flemish Bond To Match Existing

(03) Heritage Style Gutters - Aluminium - Black

02) Roof Tiles - Natural Slate

Storey: E-04 **Rear Elevation_Proposed**

1086-INK-ZZ-ALL-DR-A-0100 **Scale: 1:100** Date: October 2023 Proposed Elevations

| All dimensions to be checked on site. Do not scale off drawing. This drawing is the copyright of ink/drawn Global Ltd, and not to be reproduced without their permission. ink/drawn Global Ltd trading as ink/drawn.

Revised and status amended for planning application 06/11/23 P03 ADDITIONAL NOTES:

First Issue 28/09/23 P01

Updated and prepared for planning application 31/10/23 P02

Residential Development 47 Queen Street Wolverhampton Drawing Title: **Proposed Elevations** Drawing Reference: