



Cross Section

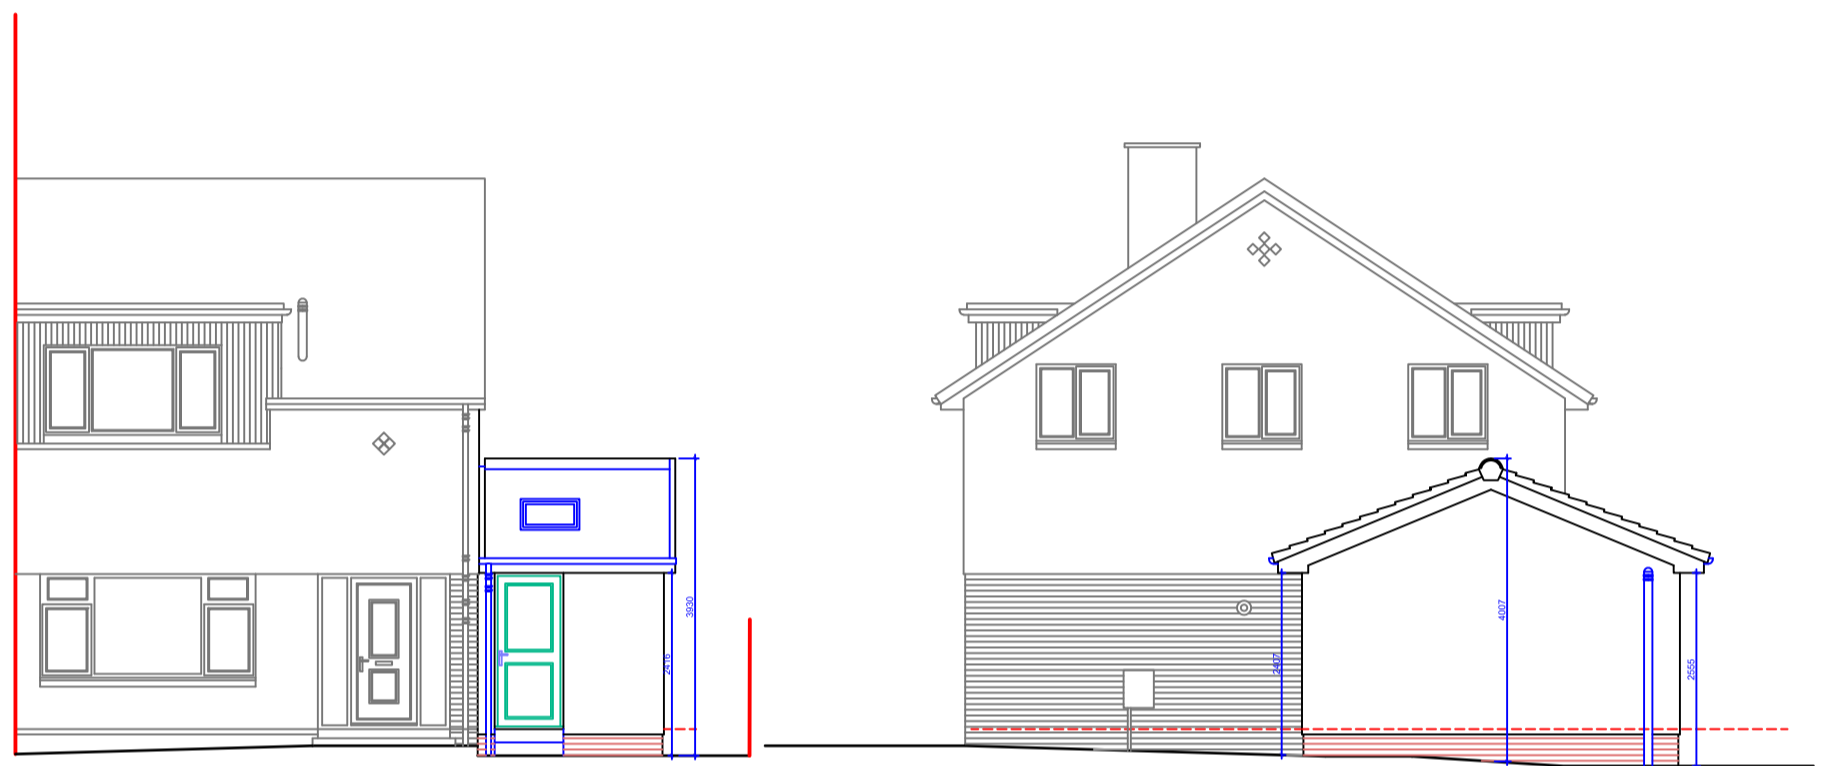


Front Elevation


Gable Elevation

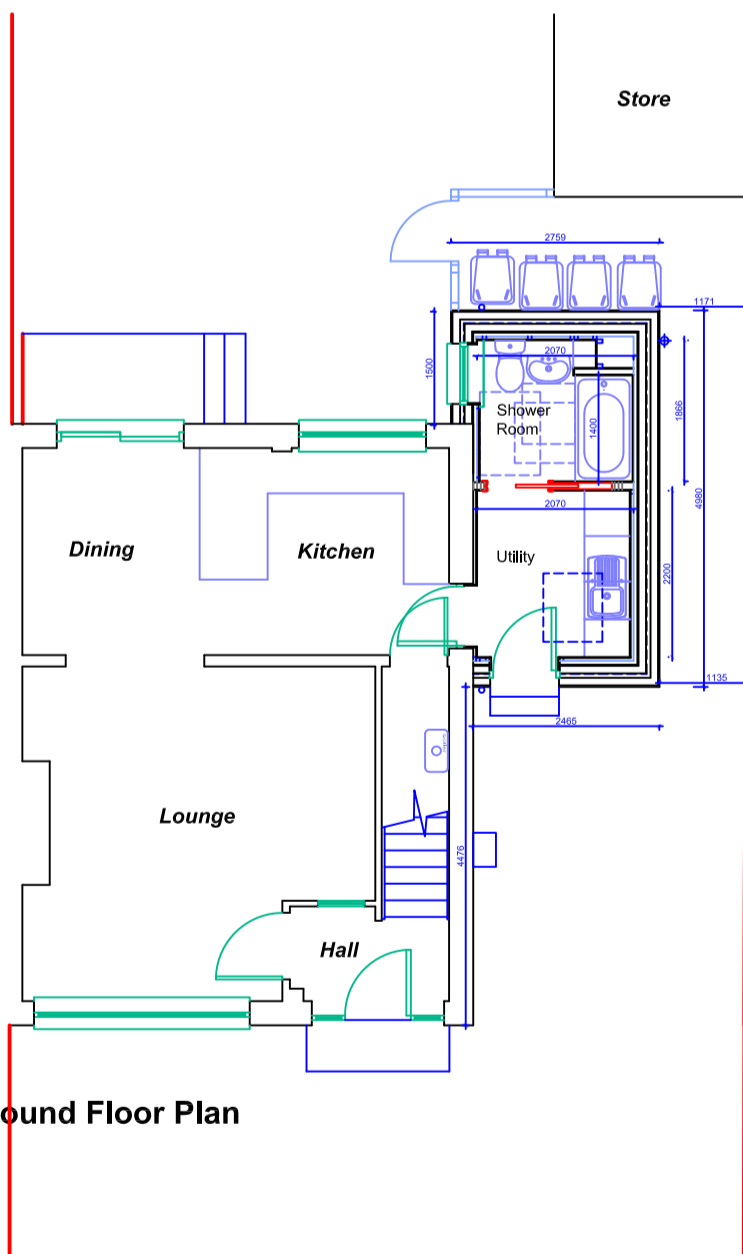

Ground Floor Plan

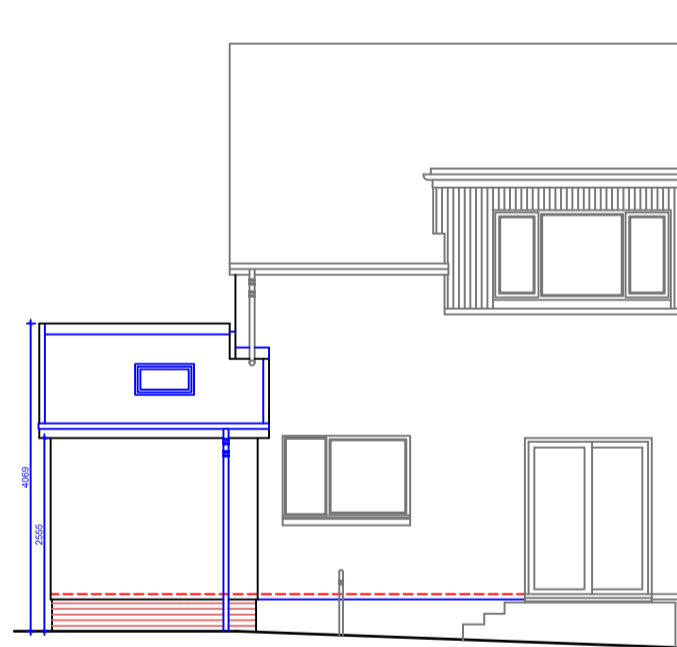

Rear Elevation

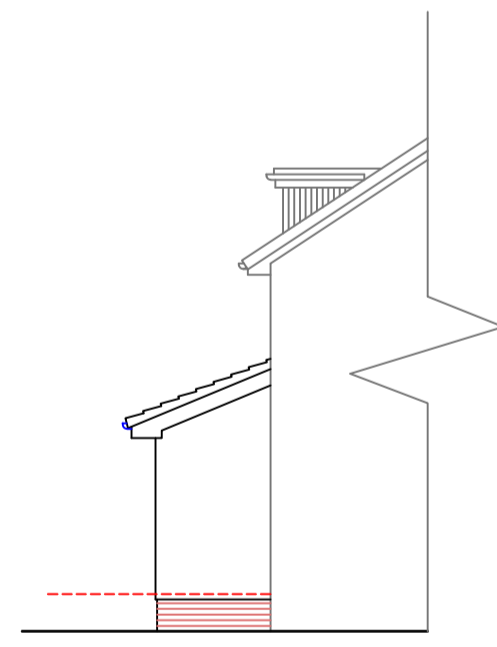

Sectional Elevation

PROPOSED EXTERNAL FINISHES

Roof: profiled concrete roof tile (Marley Ludlow Major, antique brown).
 Walls: Brown facing brick and buff chipped render.
 Doors and Windows: white UPVC.
 RWP and Gutters white UPVC.



- NOTES:-**
- All dimensions are in millimetres.
 - DO NOT scale off of drawings. If in doubt, ask!

amendment	notes	date
	Project	23/25
	Proposed alterations & extension for Ms A Robertson at 10 Airbles Drive Motherwell, ML1 3AS	Jan 2024
	Project no.	A2
	Scale	1:100
	Sheet no.	p1-01

Anderson Anderson Architect LLP
 3 Millholm Road, Strathaven, ML10 6DB t-01357 528778

Anderson Anderson Architect LLP, a limited liability partnership registered in Scotland No. SO306829, having its registered office at 3 Millholm Road, STRATHAVEN, ML10 6DB