


Proposed outbuilding – Lonsdale, Parkstone Avenue

Mr & Mrs Ride


NOTE:
Do not scale from this drawing.
All contractors are to notify client/ architect of any discrepancies of variations relating to setting out and levels prior to manufacturing and construction of any components. To be read in conjunction with all other contract documentation.

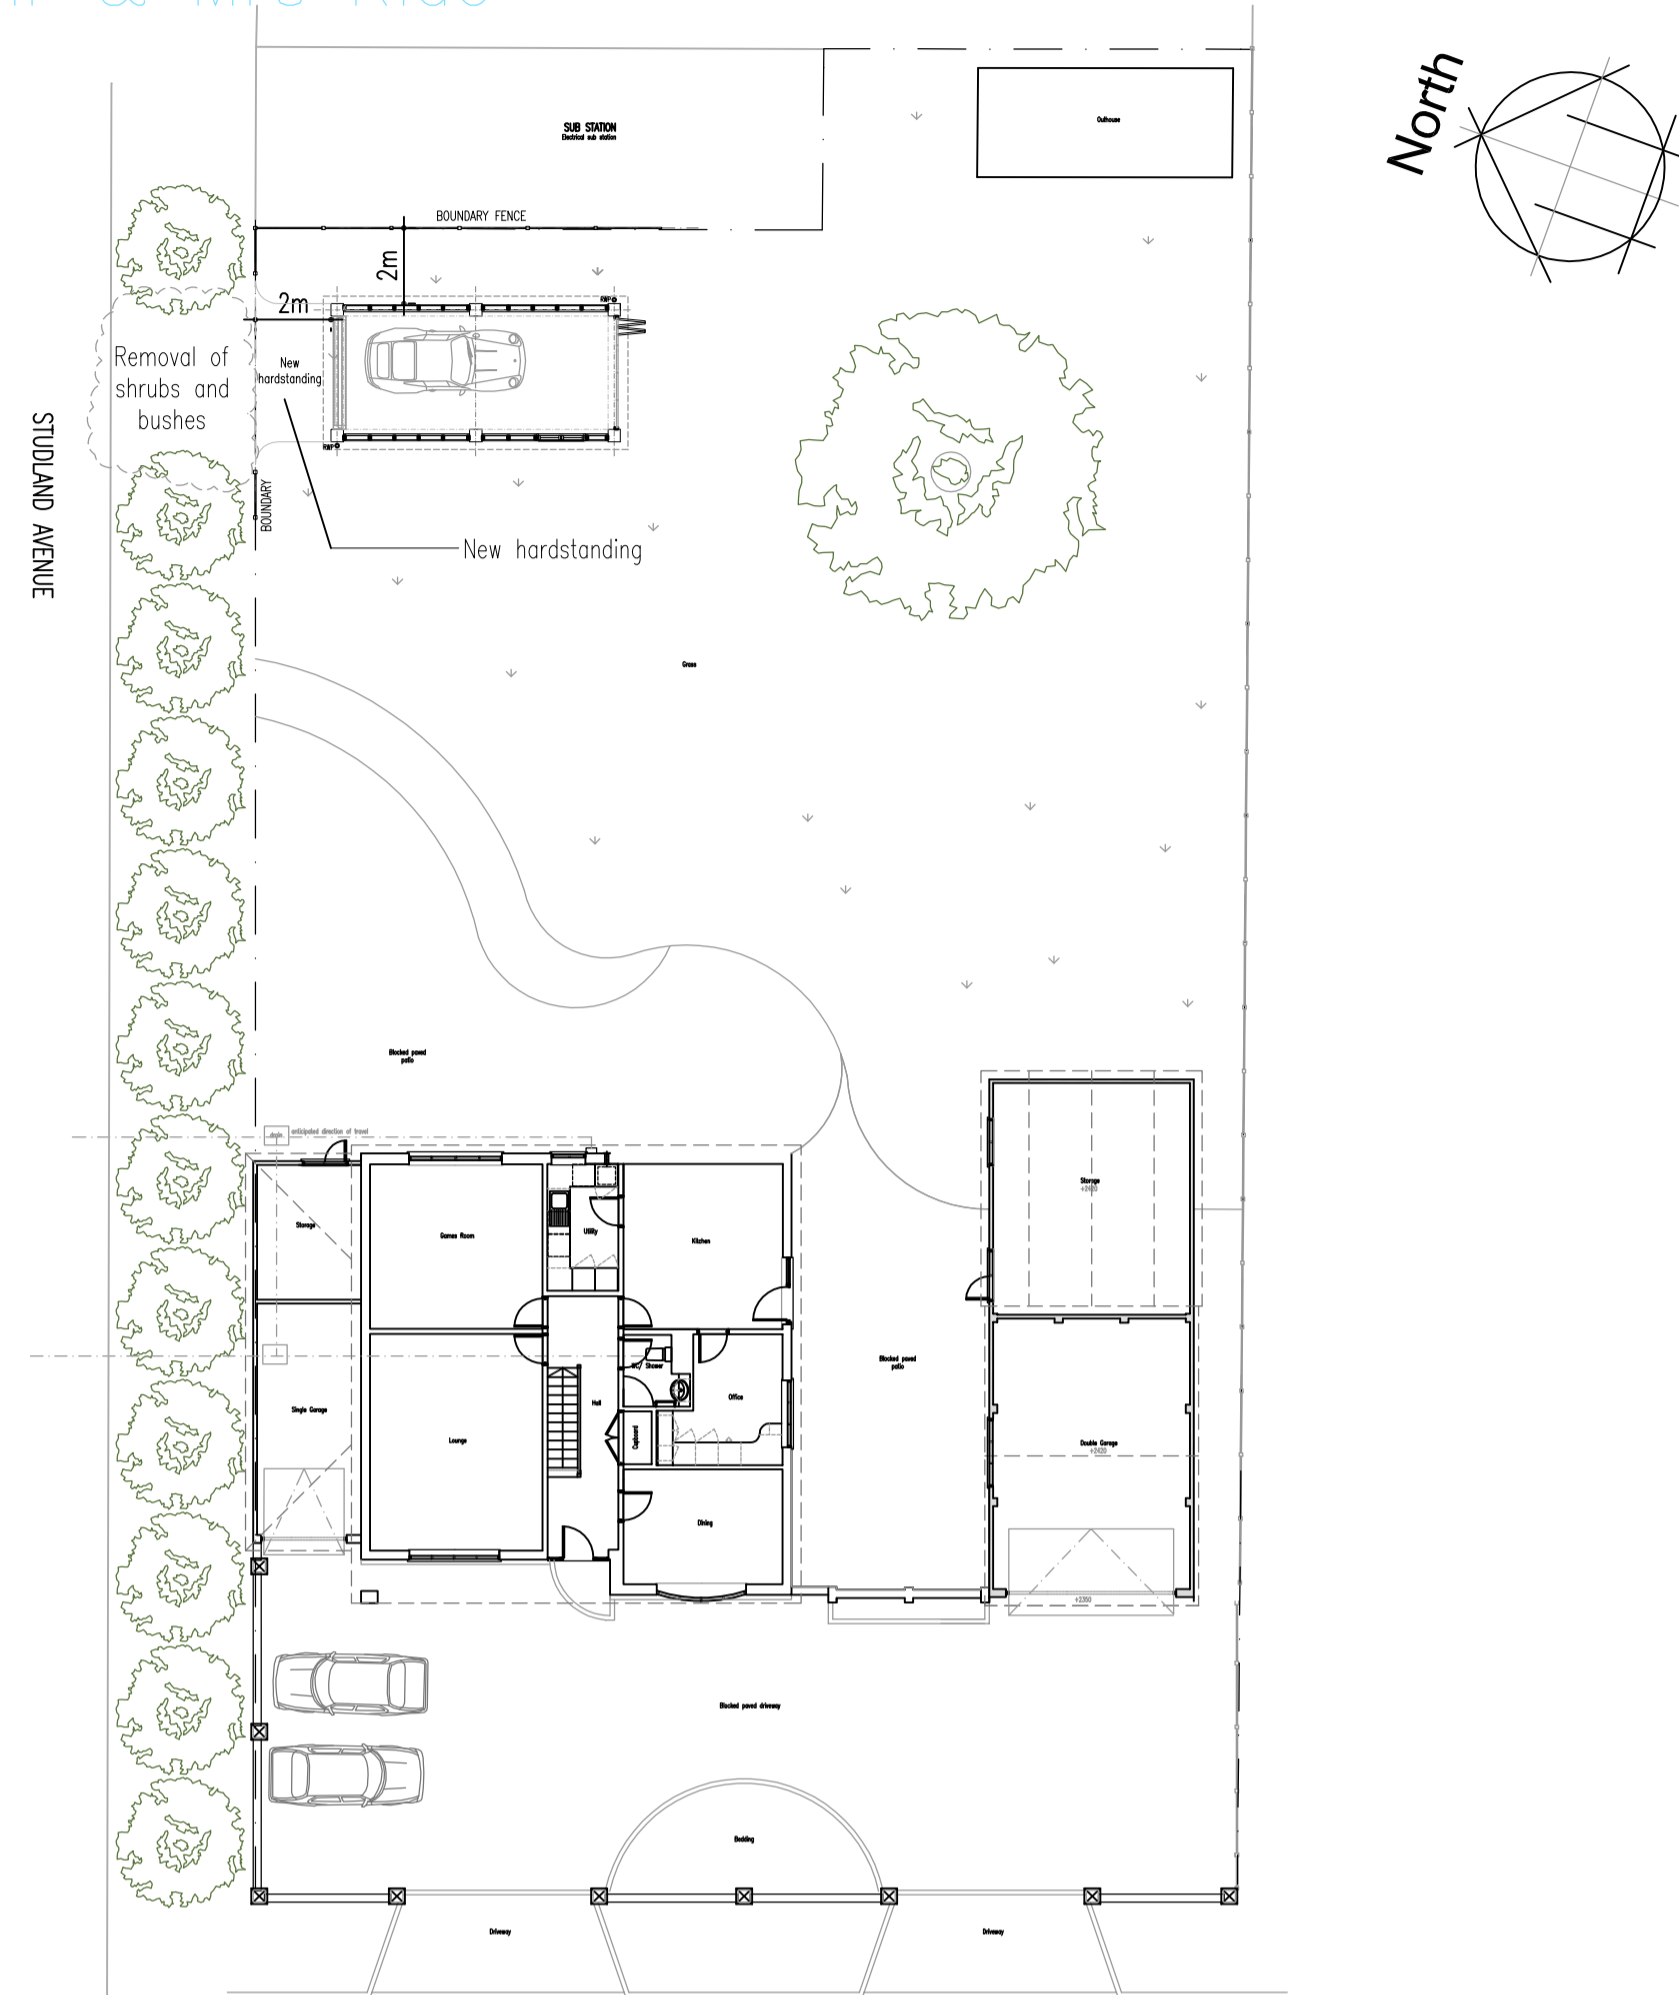


A Proposed Site Plan
Scale 1:200




B Proposed block plan
Scale 1:500

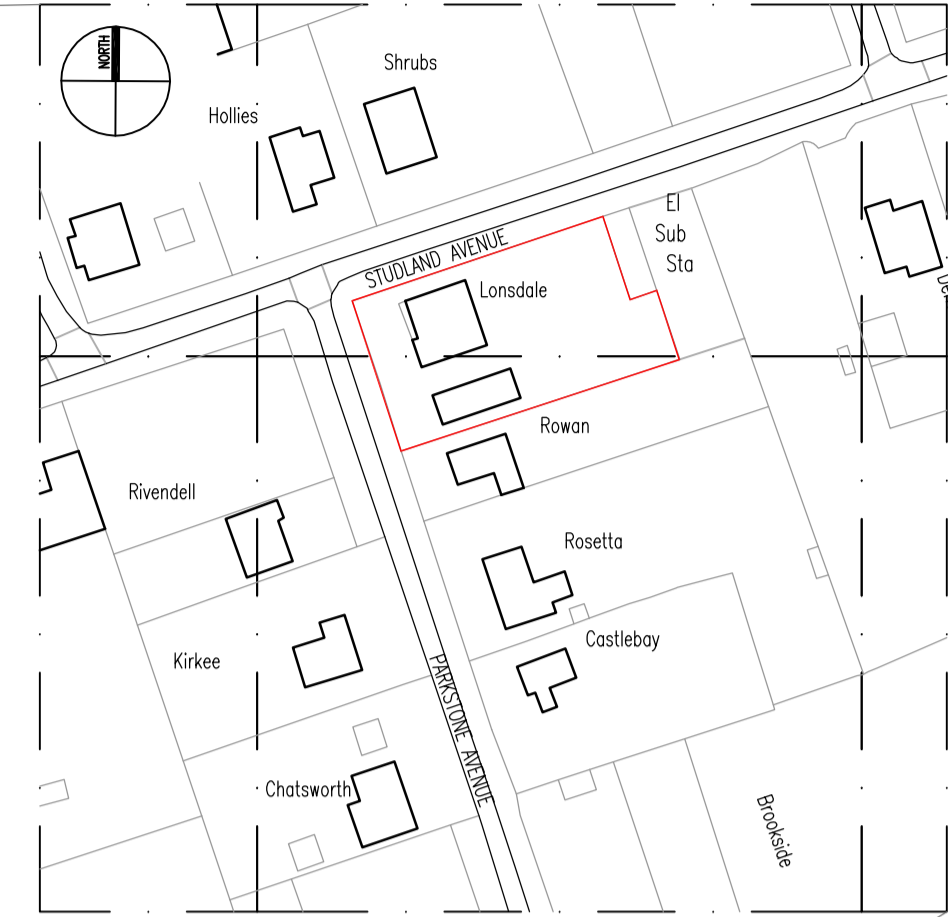


Ordnance Survey Location Map
Scale 1:1250
Scalebar 1:1250

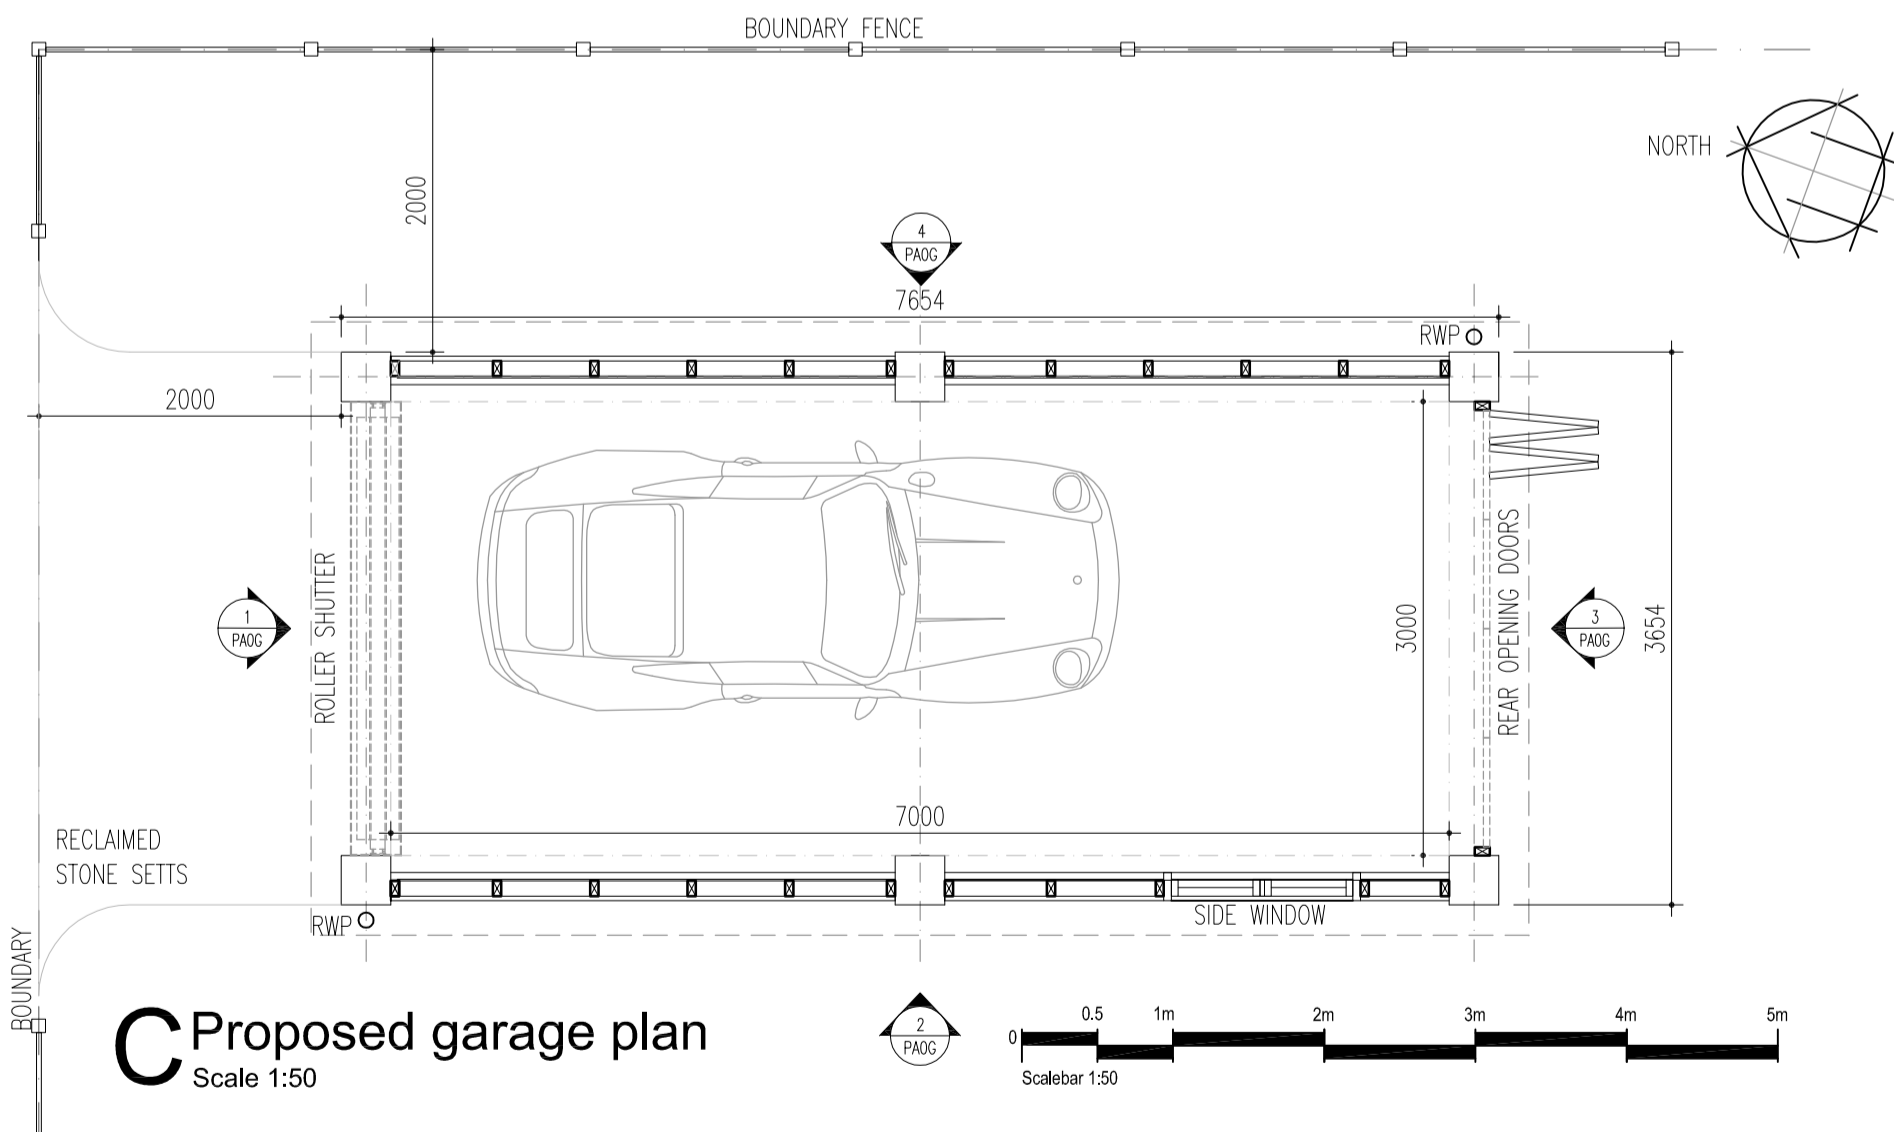


C Proposed garage plan
Scale 1:50

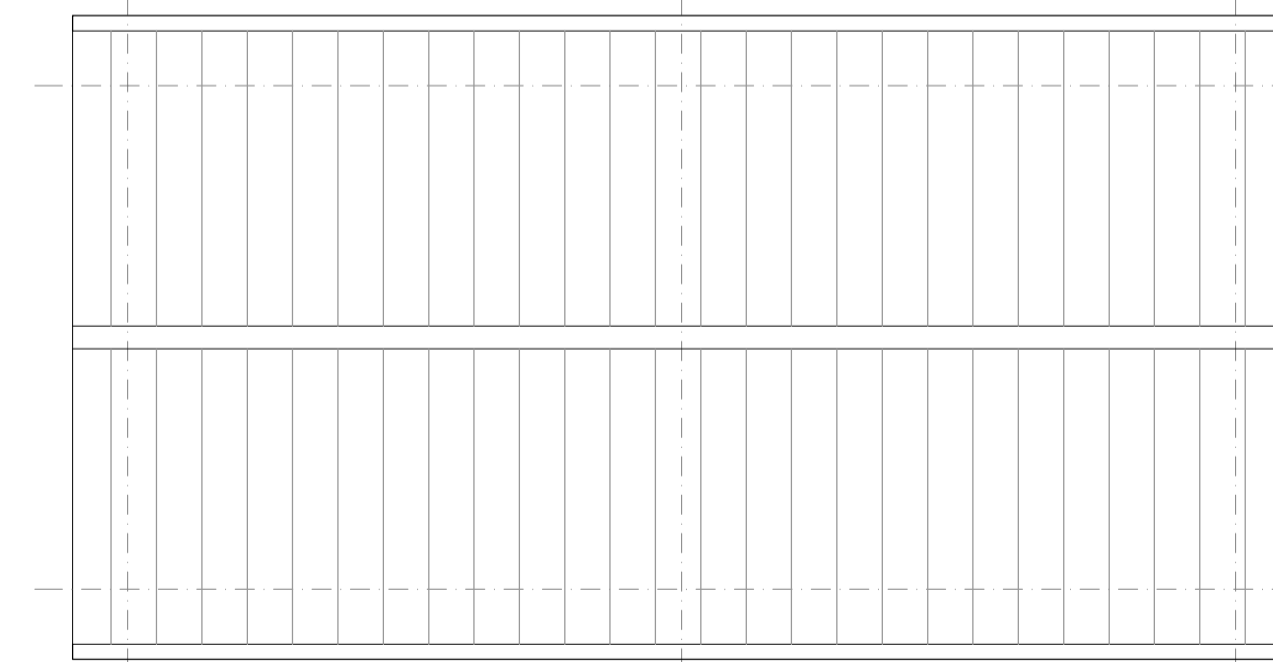


D Proposed garage roof plan
Scale 1:50

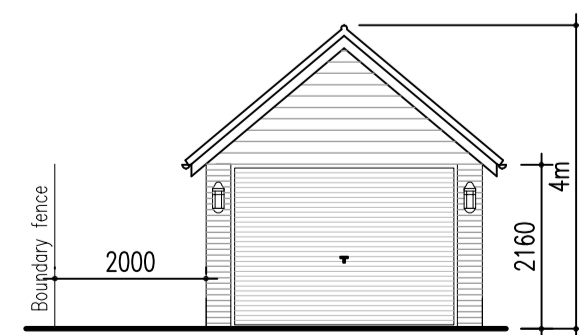


1 Front elevation
Scale 1:100

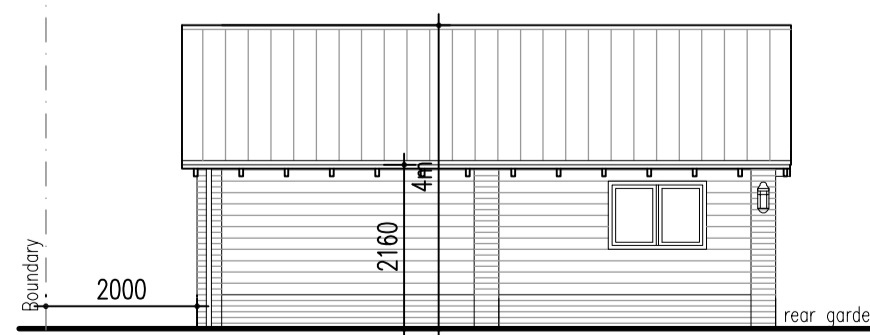

2 Side elevation
Scale 1:100

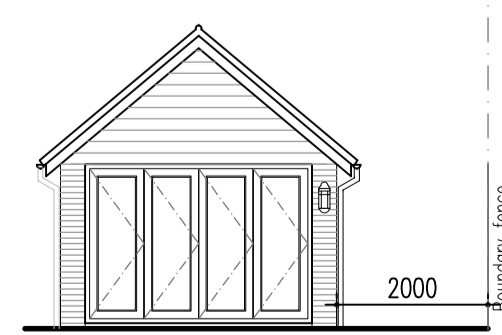

3 Rear elevation
Scale 1:100

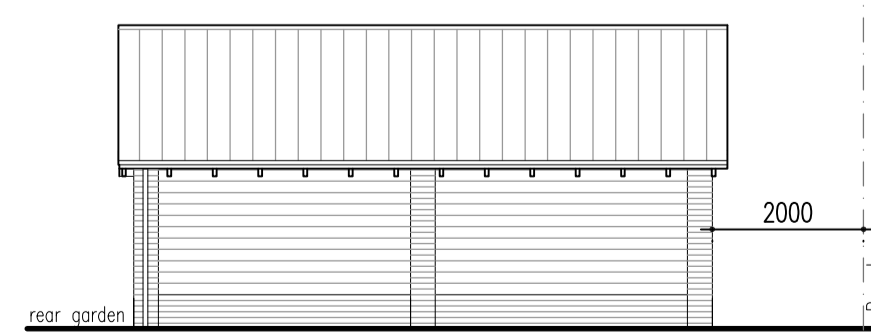

4 Side elevation
Scale 1:100

LC Submitted for 'Certificate of Lawfulness' application. 12.12.23
Rev. | Drawn | Description | Date

Drawing Status: APPROVAL

Client/ Project: Mr & Mrs Ride

Drawing Title: Lonsdale, Parkstone Avenue
Wickford, Essex
Proposed plan & elevations

Project no: MR6 Drawing no: PA0G Revision: -
Drawn By: LC Checked By: LC Date: DEC 2023