


EXISTING FLOOR PLANS 1:100 SCALE @A2




1 SITE LOCATION PLAN
 NORTH SCALE 1:1250 @ A2
 RED LINE INDICATES THE SITE BOUNDARY

GROUND FLOOR PLAN

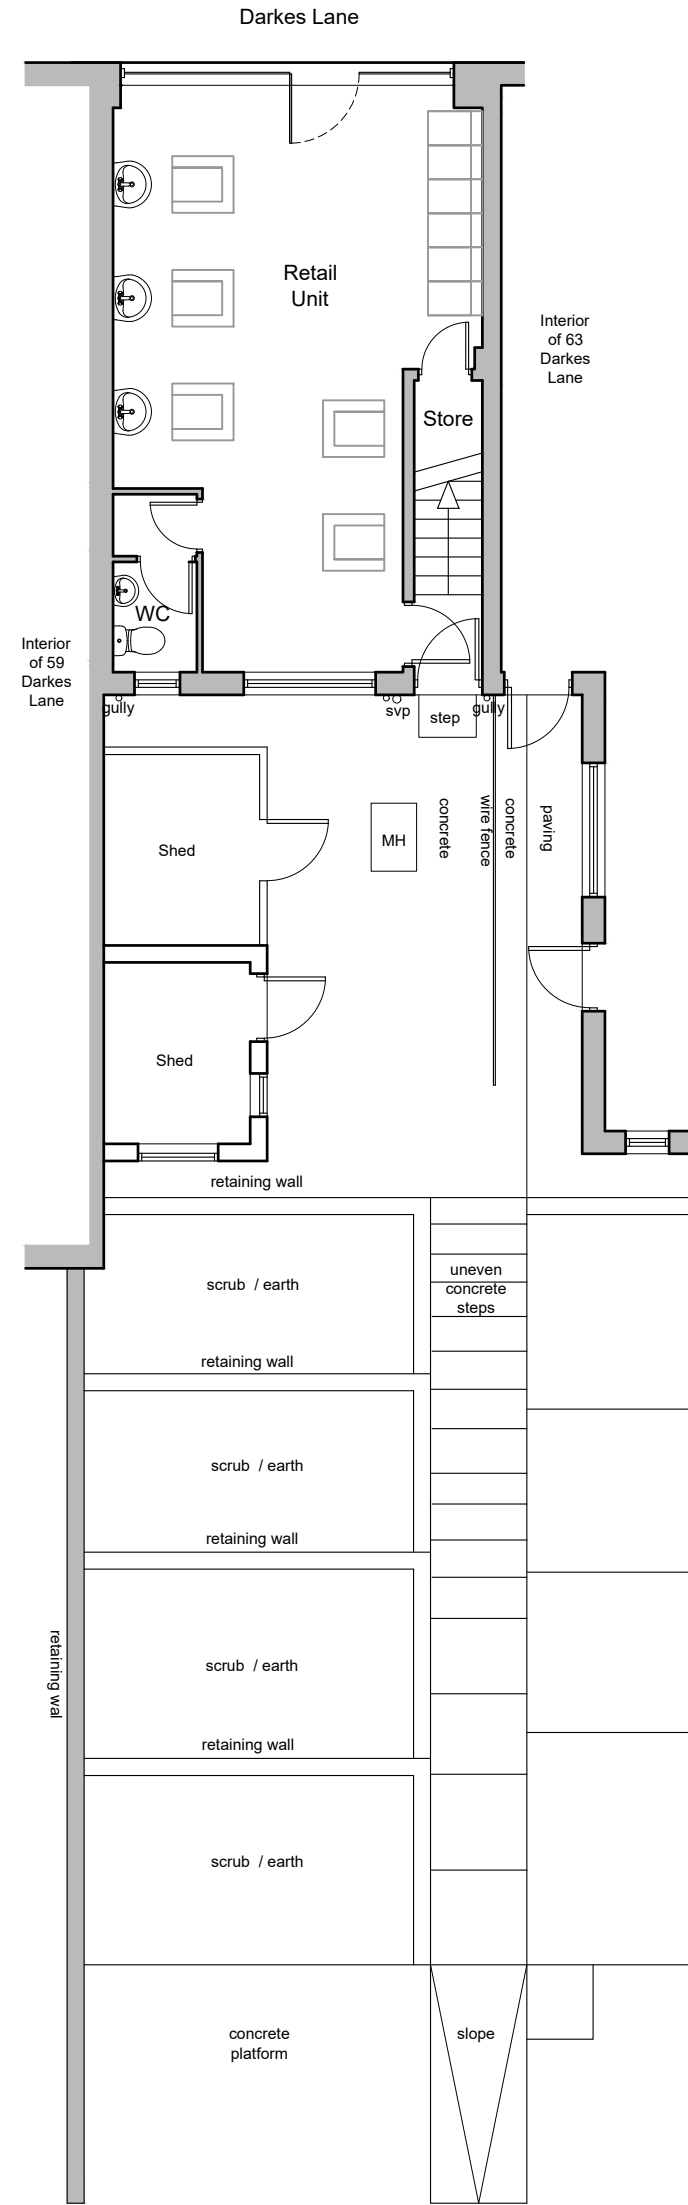



Concrete hard-standing with informal parking

FIRST FLOOR PLAN

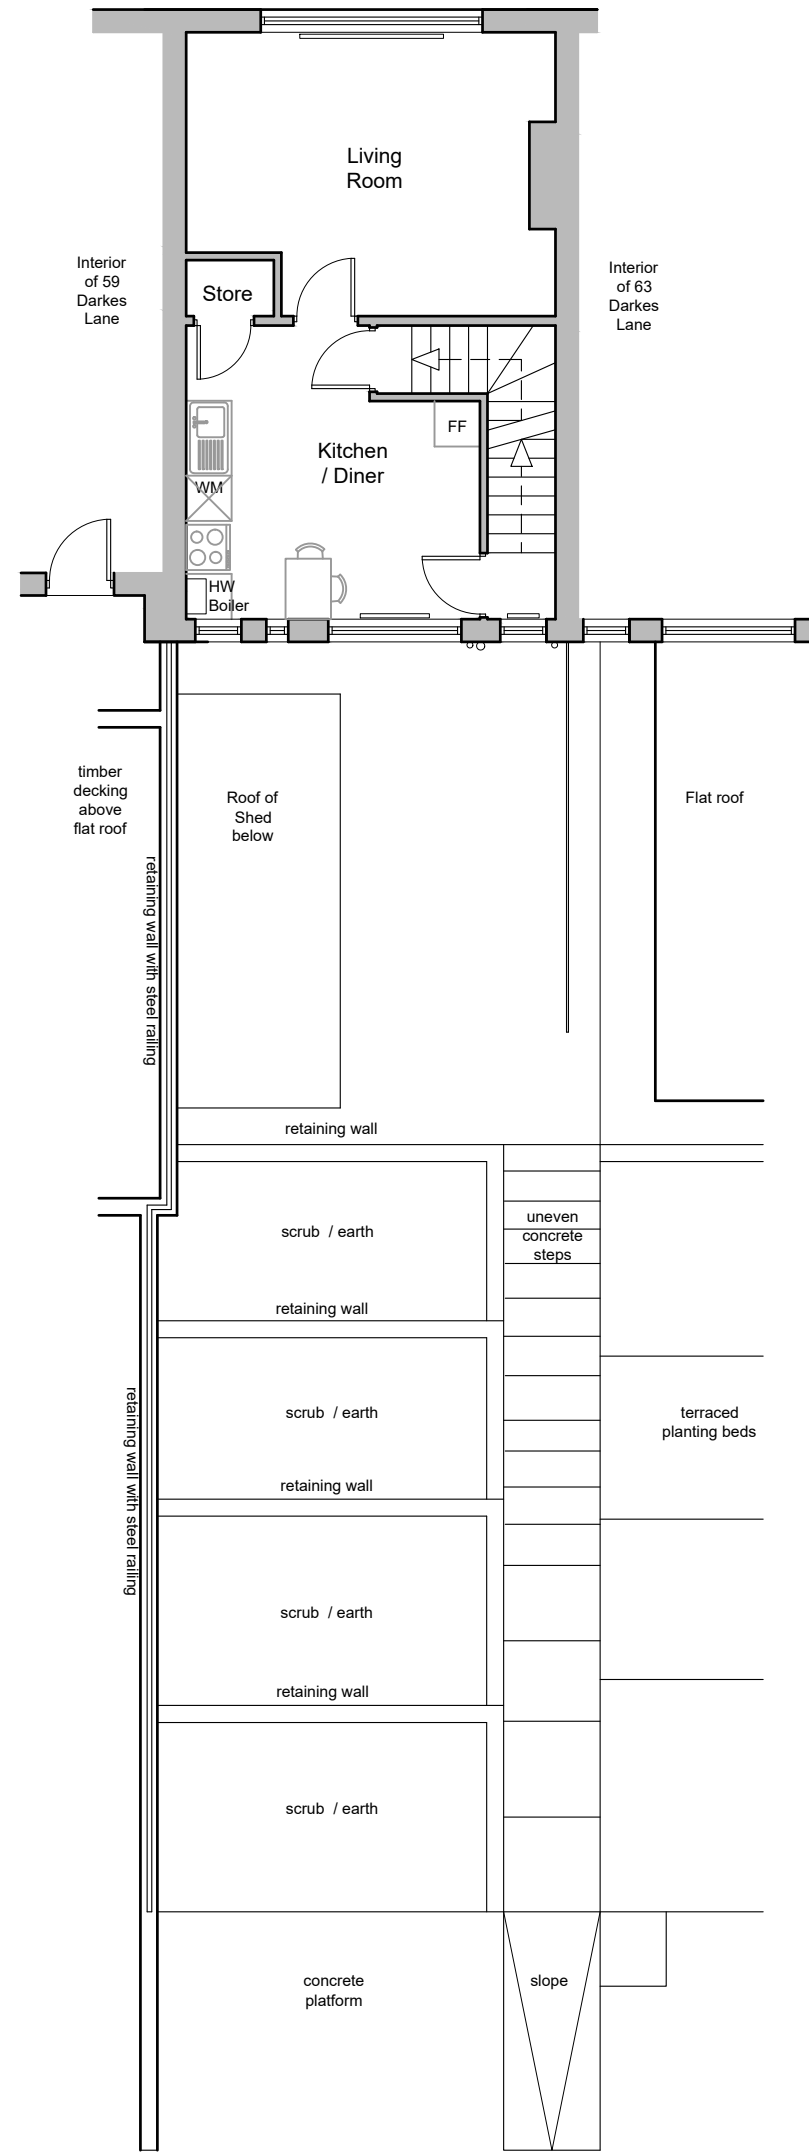

Concrete hard-standing with informal parking

SECOND FLOOR PLAN

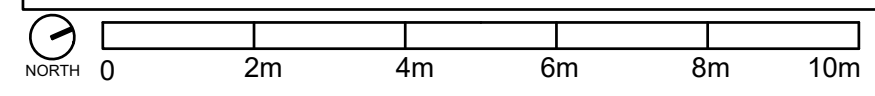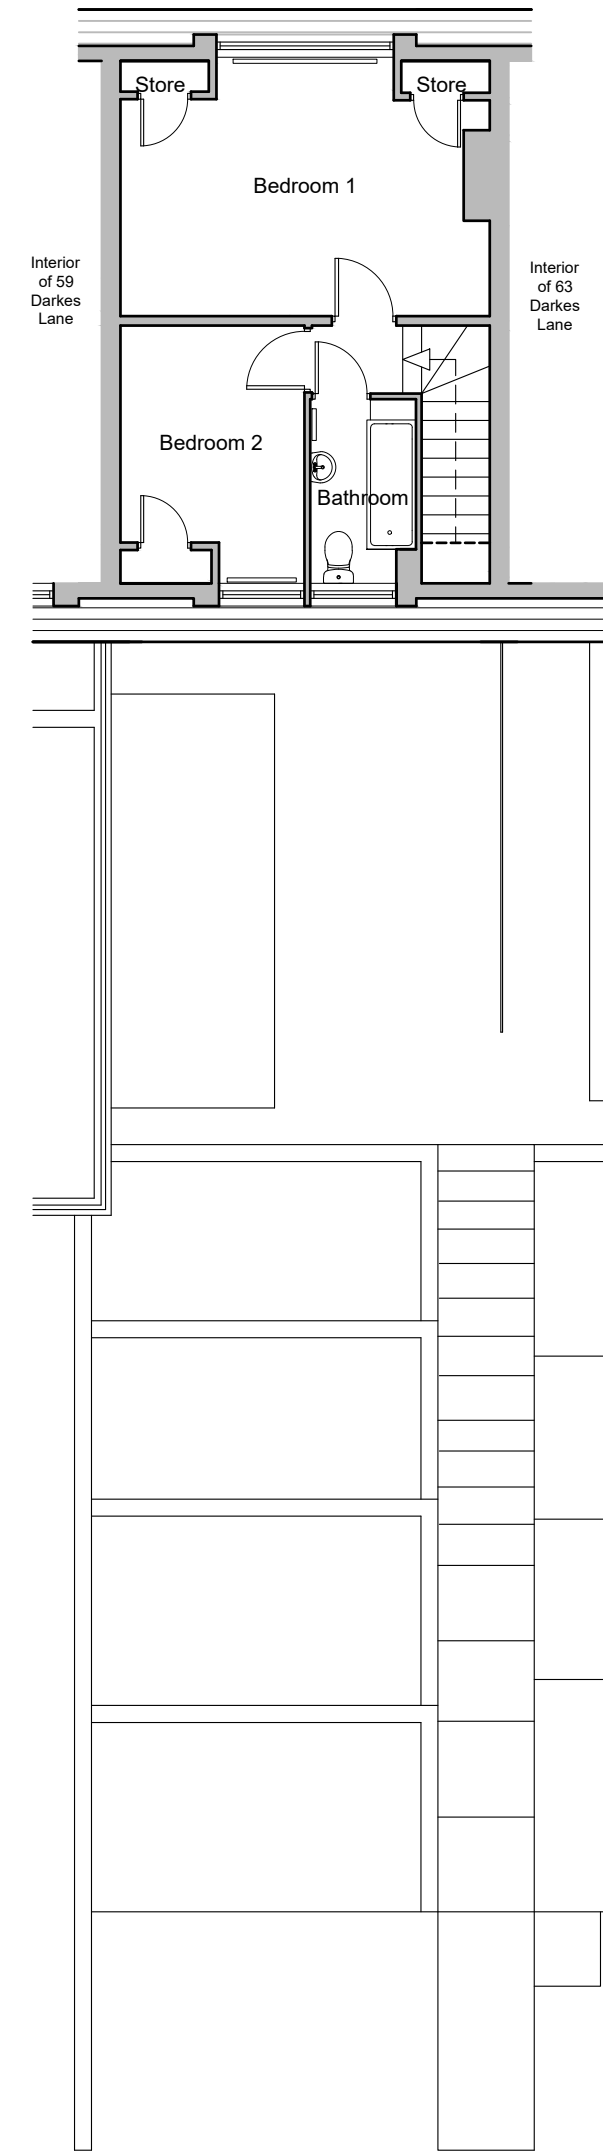

THIS DRAWING IS FOR PLANNING PURPOSES ONLY: **NOT FOR CONSTRUCTION**

ALL DIMENSIONS TO BE CHECKED ON SITE AND ANY DISCREPANCIES REPORTED TO THE ARCHITECT PRIOR TO ANY WORK BEING CARRIED OUT

EXISTING AREAS
 RETAIL UNIT: 36sqm GIA
 2B3P FLAT: 64sqm NIA

Project: 61 DARKES LANE POTTERS BAR

Drawing Title: EXISTING BUILDING DRAWINGS: PLANS

Scale: 1:100 & 1:1250 @ A2
 Drawing Number: DARKE-PA-A001
 Revision:
 Date: 21st DECEMBER 2023

Simon Kaufman Architects

44 Bosworth Road London EN55LP United Kingdom
 www.simonkaufmanarchitects.com
 design@simonkaufmanarchitects.com