



THIS DRAWING IS FOR PLANNING PURPOSES ONLY: **NOT FOR CONSTRUCTION**

ALL DIMENSIONS TO BE CHECKED ON SITE AND ANY DISCREPANCIES REPORTED TO THE ARCHITECT PRIOR TO ANY WORK BEING CARRIED OUT

EXISTING AREAS
RETAIL UNIT: 36sqm GIA
2B3P FLAT: 64sqm NIA

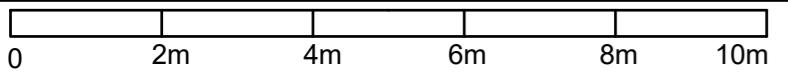


EXISTING SECTIONS AND REAR ELEVATION 1:100 SCALE @A2

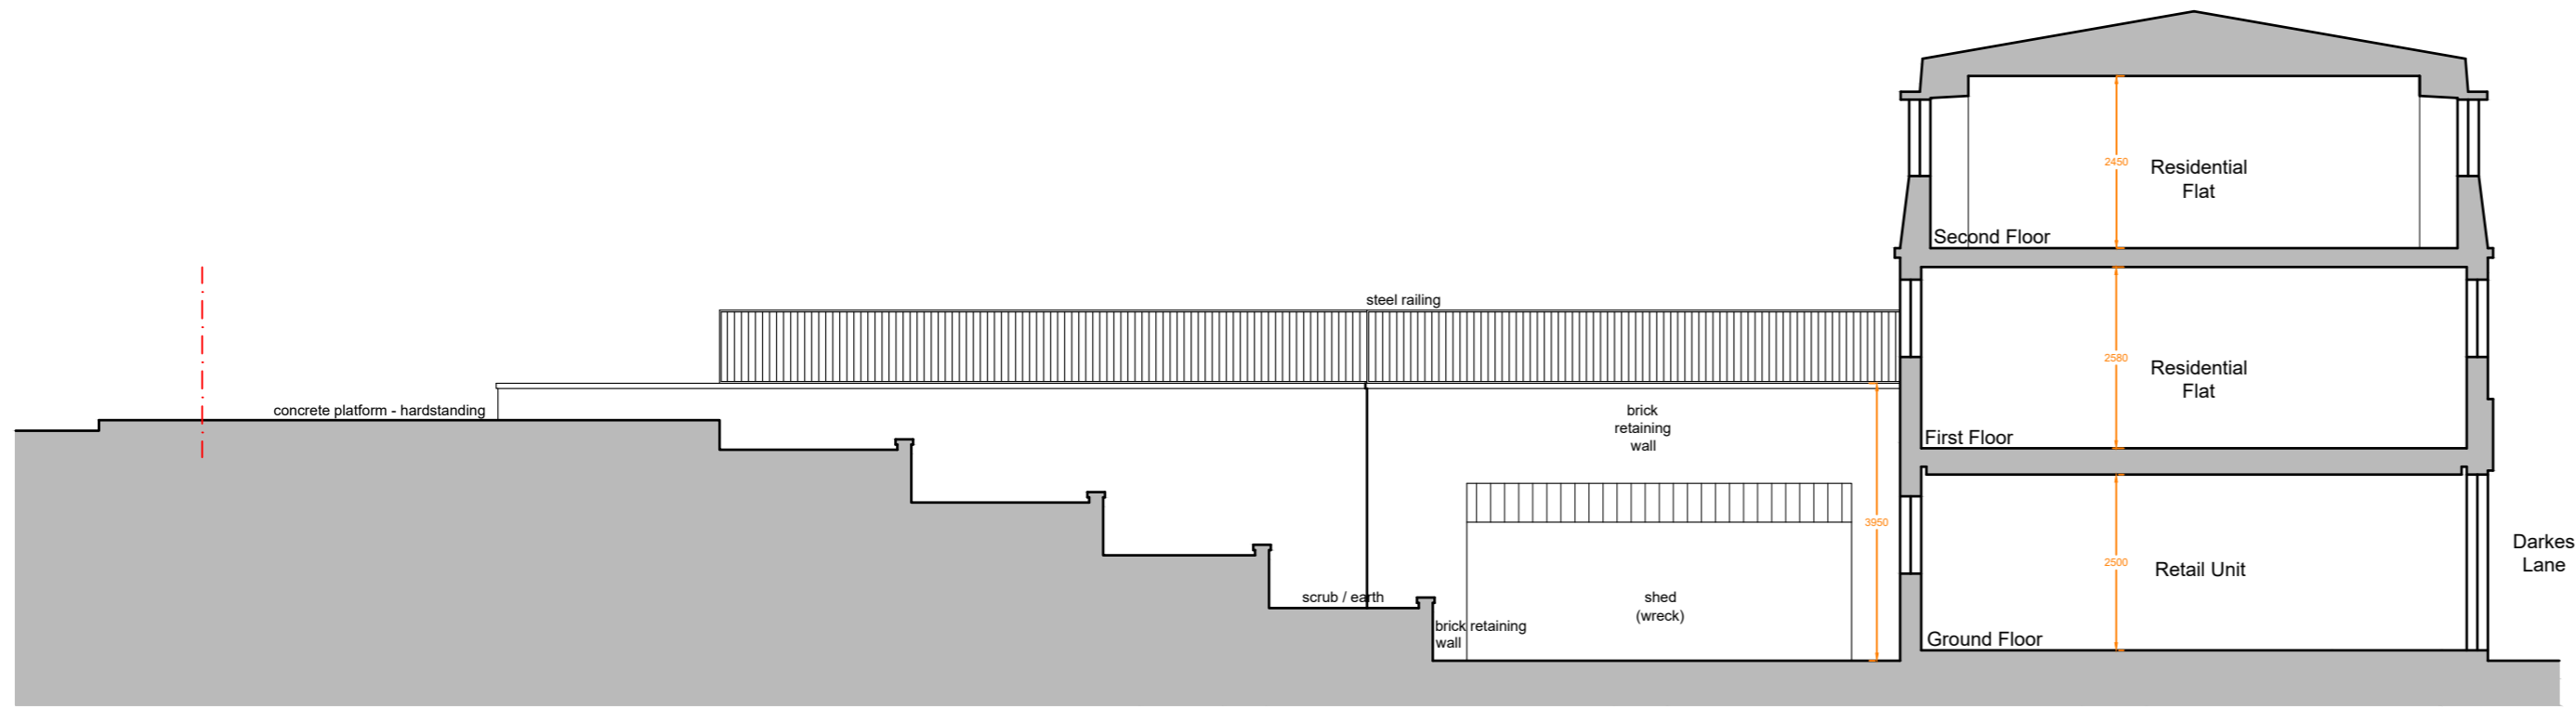

LONG SECTION



REAR ELEVATION

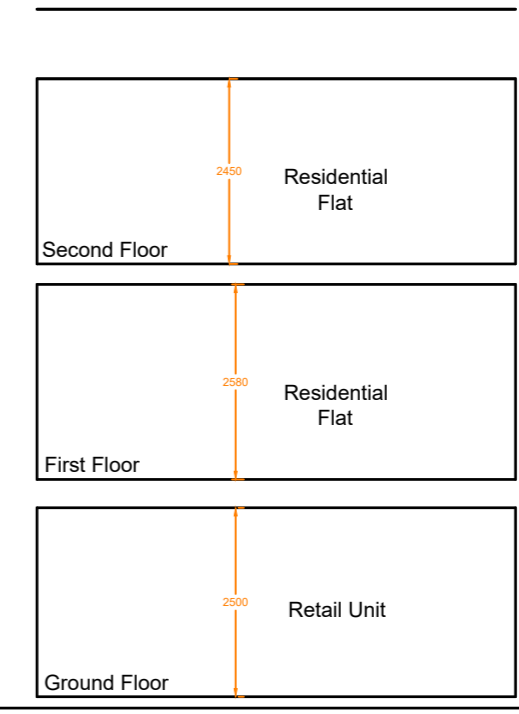

CROSS SECTION

Project: 61 DARKES LANE POTTERS BAR

Drawing Title: EXISTING BUILDING DRAWINGS: ELEVATION & SECTIONS

Scale: 1:100 @ A2
Drawing Number: DARKE-PA-A002
Revision:
Date: 21st DECEMBER 2023

Simon Kaufman Architects

44 Bosworth Road London EN55LP United Kingdom
www.simonkaufmanarchitects.com
design@simonkaufmanarchitects.com