


PROPOSED SECTIONS AND REAR ELEVATIONS 1:100 SCALE @A2

THIS DRAWING IS FOR PLANNING PURPOSES ONLY: **NOT FOR CONSTRUCTION**
 ALL DIMENSIONS TO BE CHECKED ON SITE AND ANY DISCREPANCIES REPORTED TO THE ARCHITECT PRIOR TO ANY WORK BEING CARRIED OUT

EXISTING AREAS
 RETAIL: 36sqm GIA
 2B3P FLAT: 64sqm NIA


PROPOSED AREAS
 RETAIL: 86sqm GIA
 2B3P FLAT: 70sqm NIA

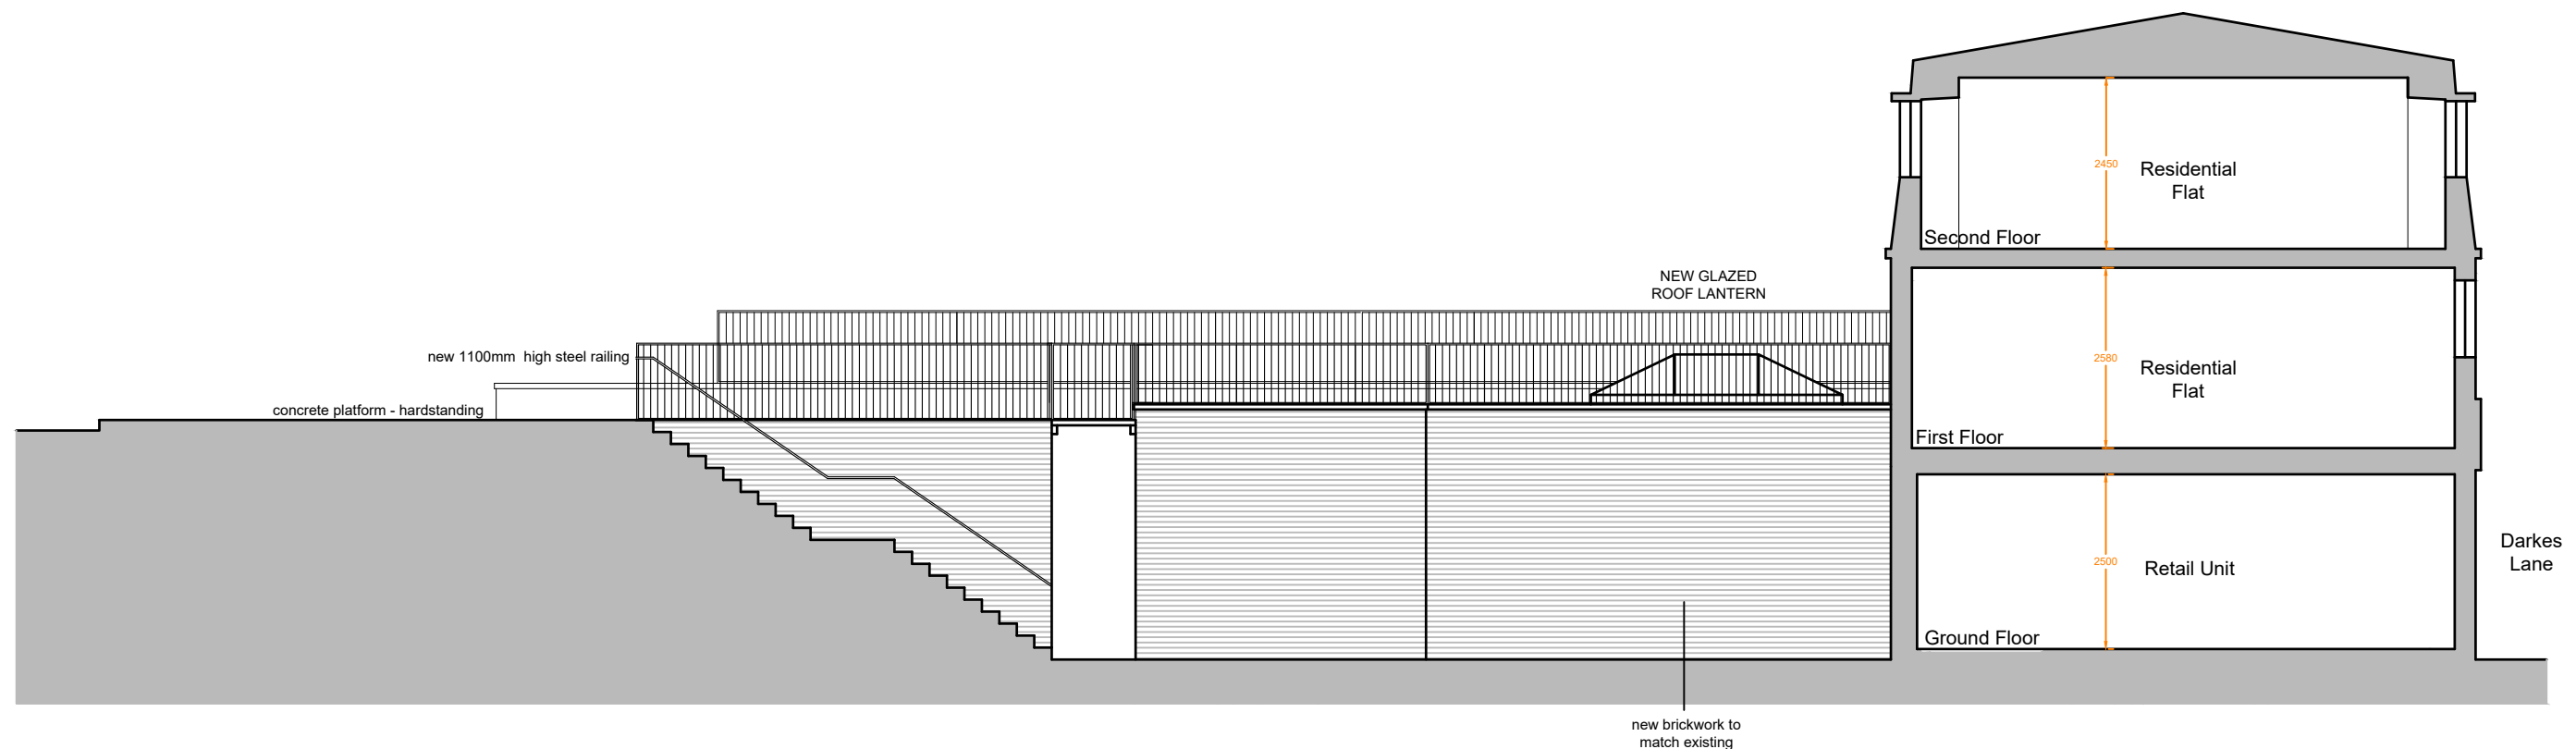


REAR SIDE ELEVATION



REAR ELEVATION

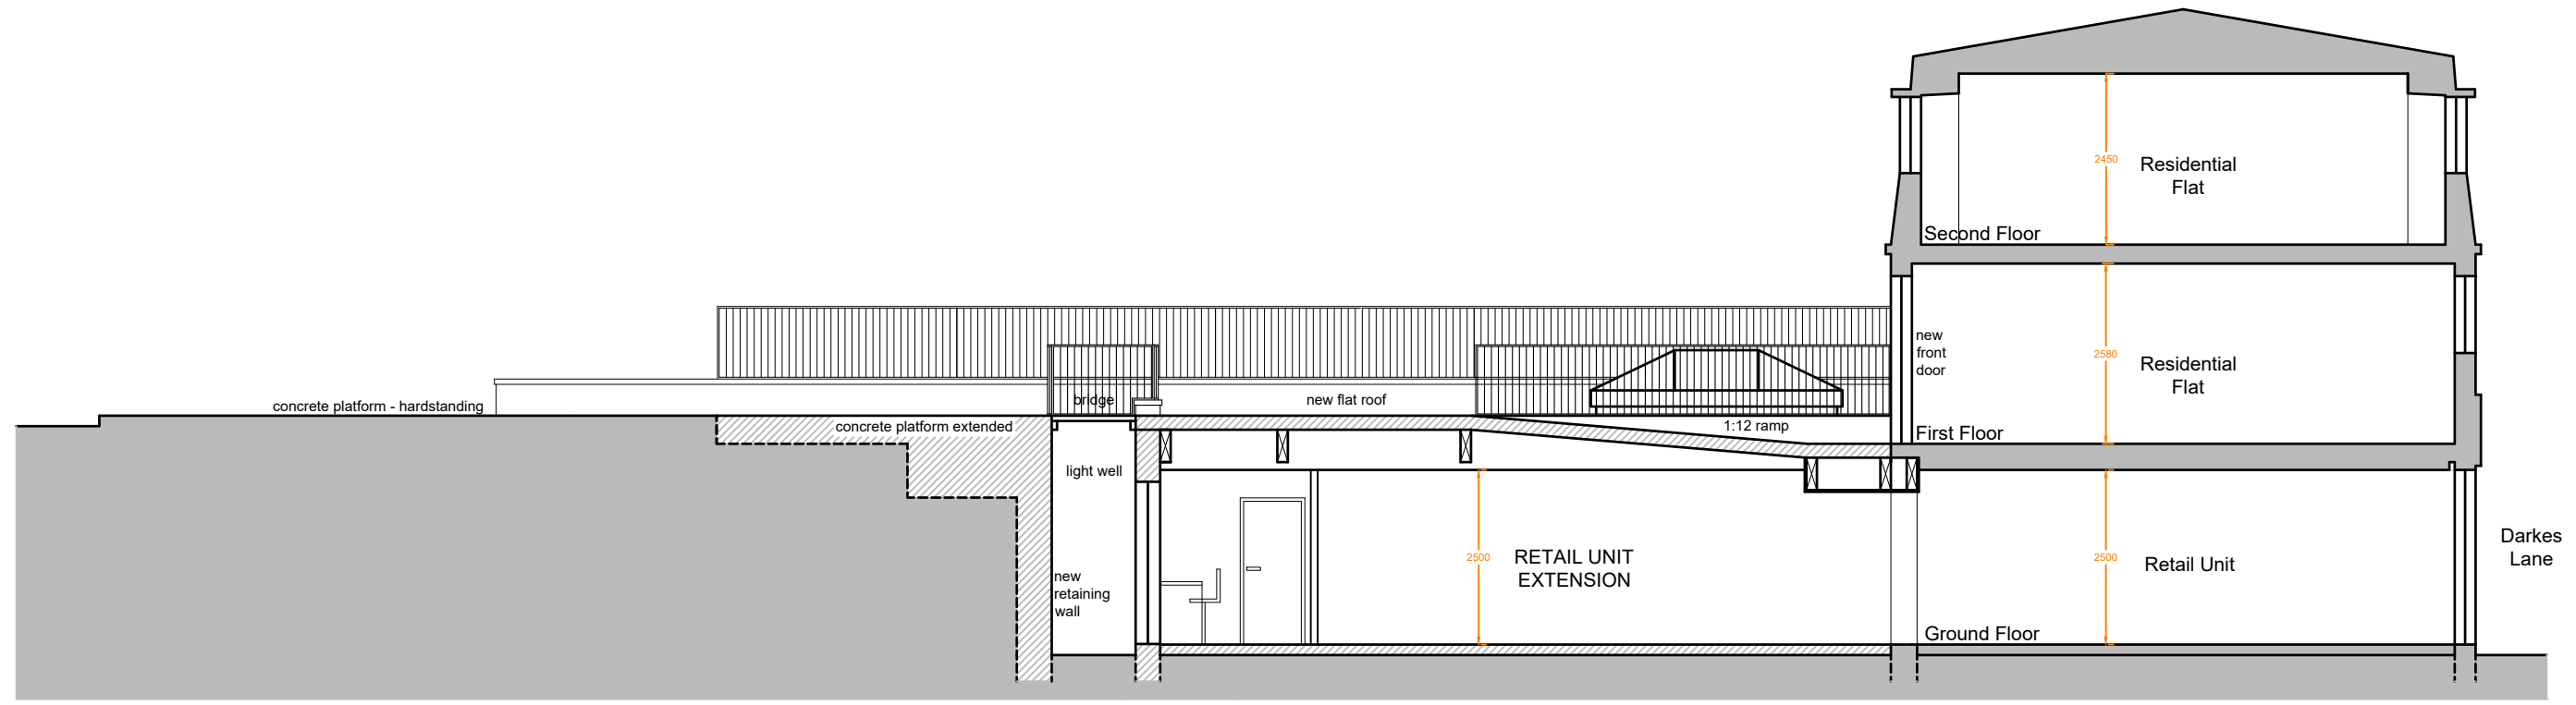

LONG SECTION

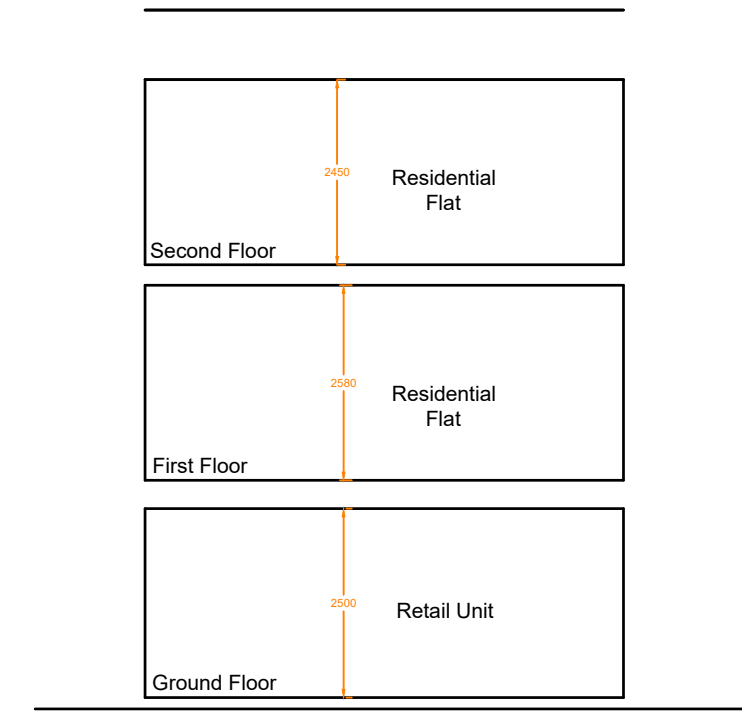

CROSS SECTION

Project: 61 DARKES LANE POTTERS BAR

Drawing Title: PROPOSED BUILDING DRAWINGS: ELEVATION & SECTIONS

Scale: 1:100 @ A2
 Drawing Number: DARKE-PA-B002
 Revision:
 Date: 21st DECEMBER 2023

Simon Kaufman Architects

44 Bosworth Road London EN55LP United Kingdom
 www.simonkaufmanarchitects.com
 design@simonkaufmanarchitects.com