



NOTES
 The written dimensions are in all cases to be preferred to the scaled dimensions.
 Contractors, Sub-contractors and Suppliers MUST verify all dimensions on site.


SUNNINGDALE ROAD

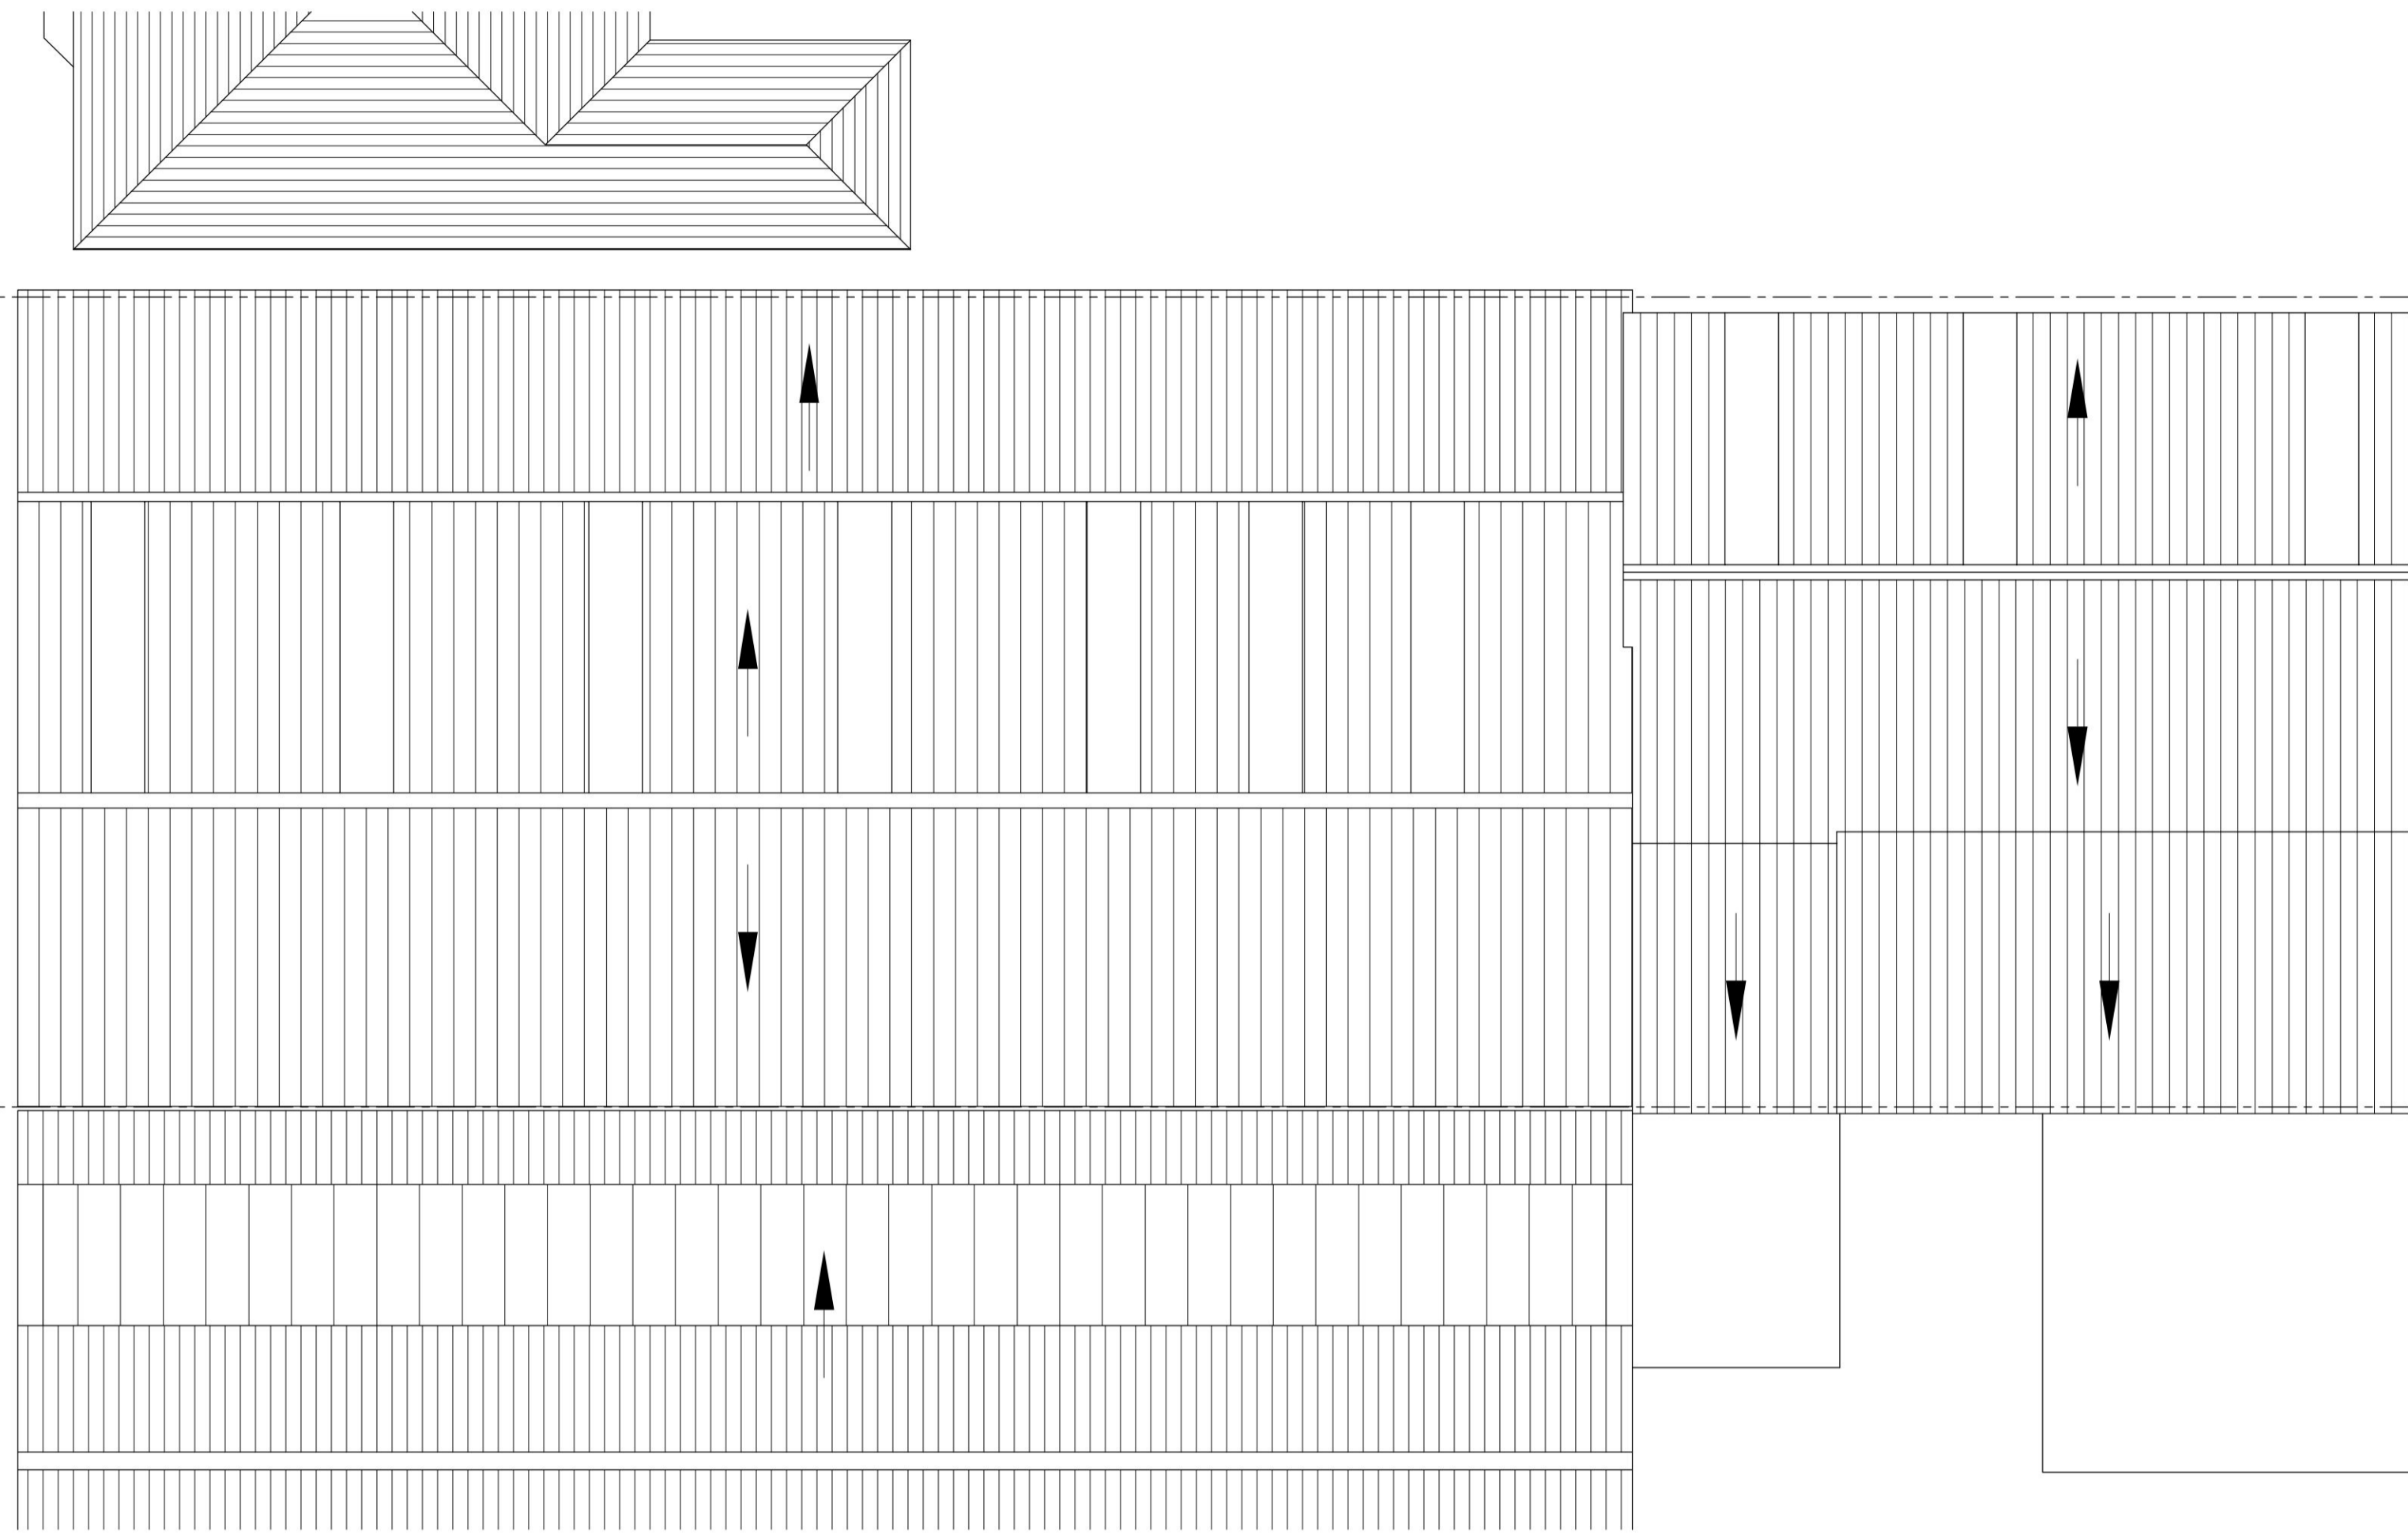

EXISTING ROOF PLAN

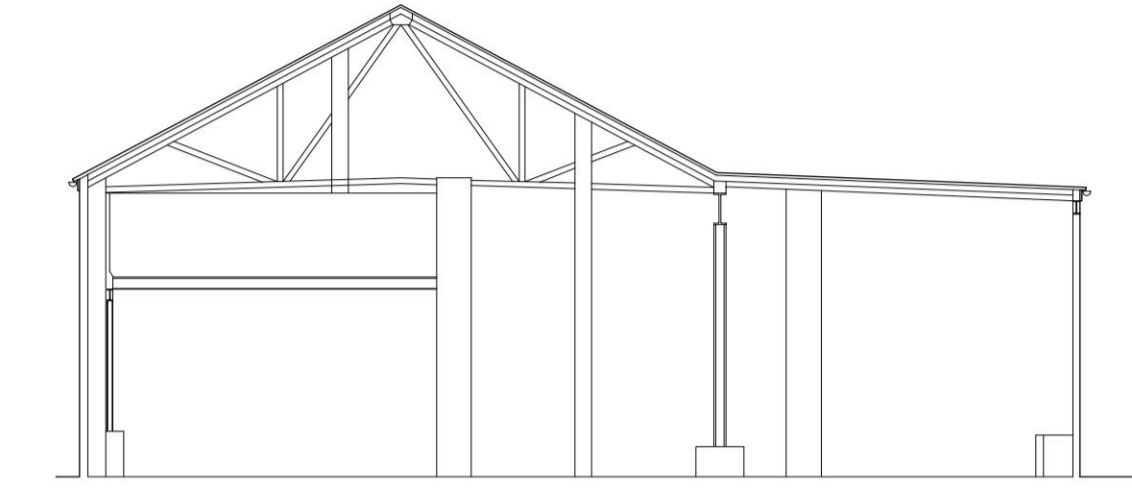


EXISTING SECTION B - B

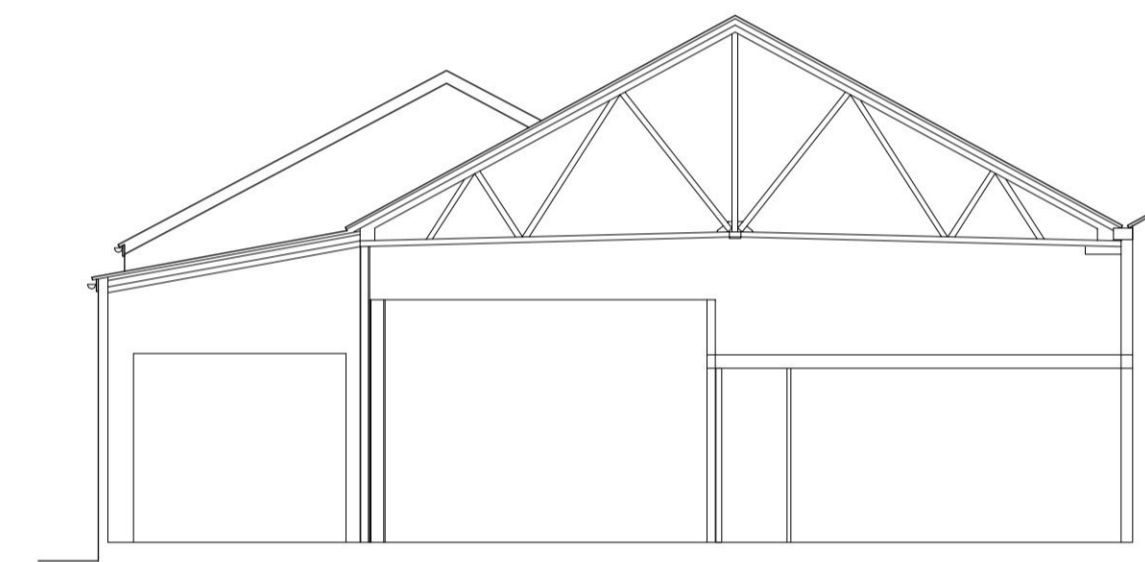

EXISTING SECTION A - A



SUNNINGDALE ROAD

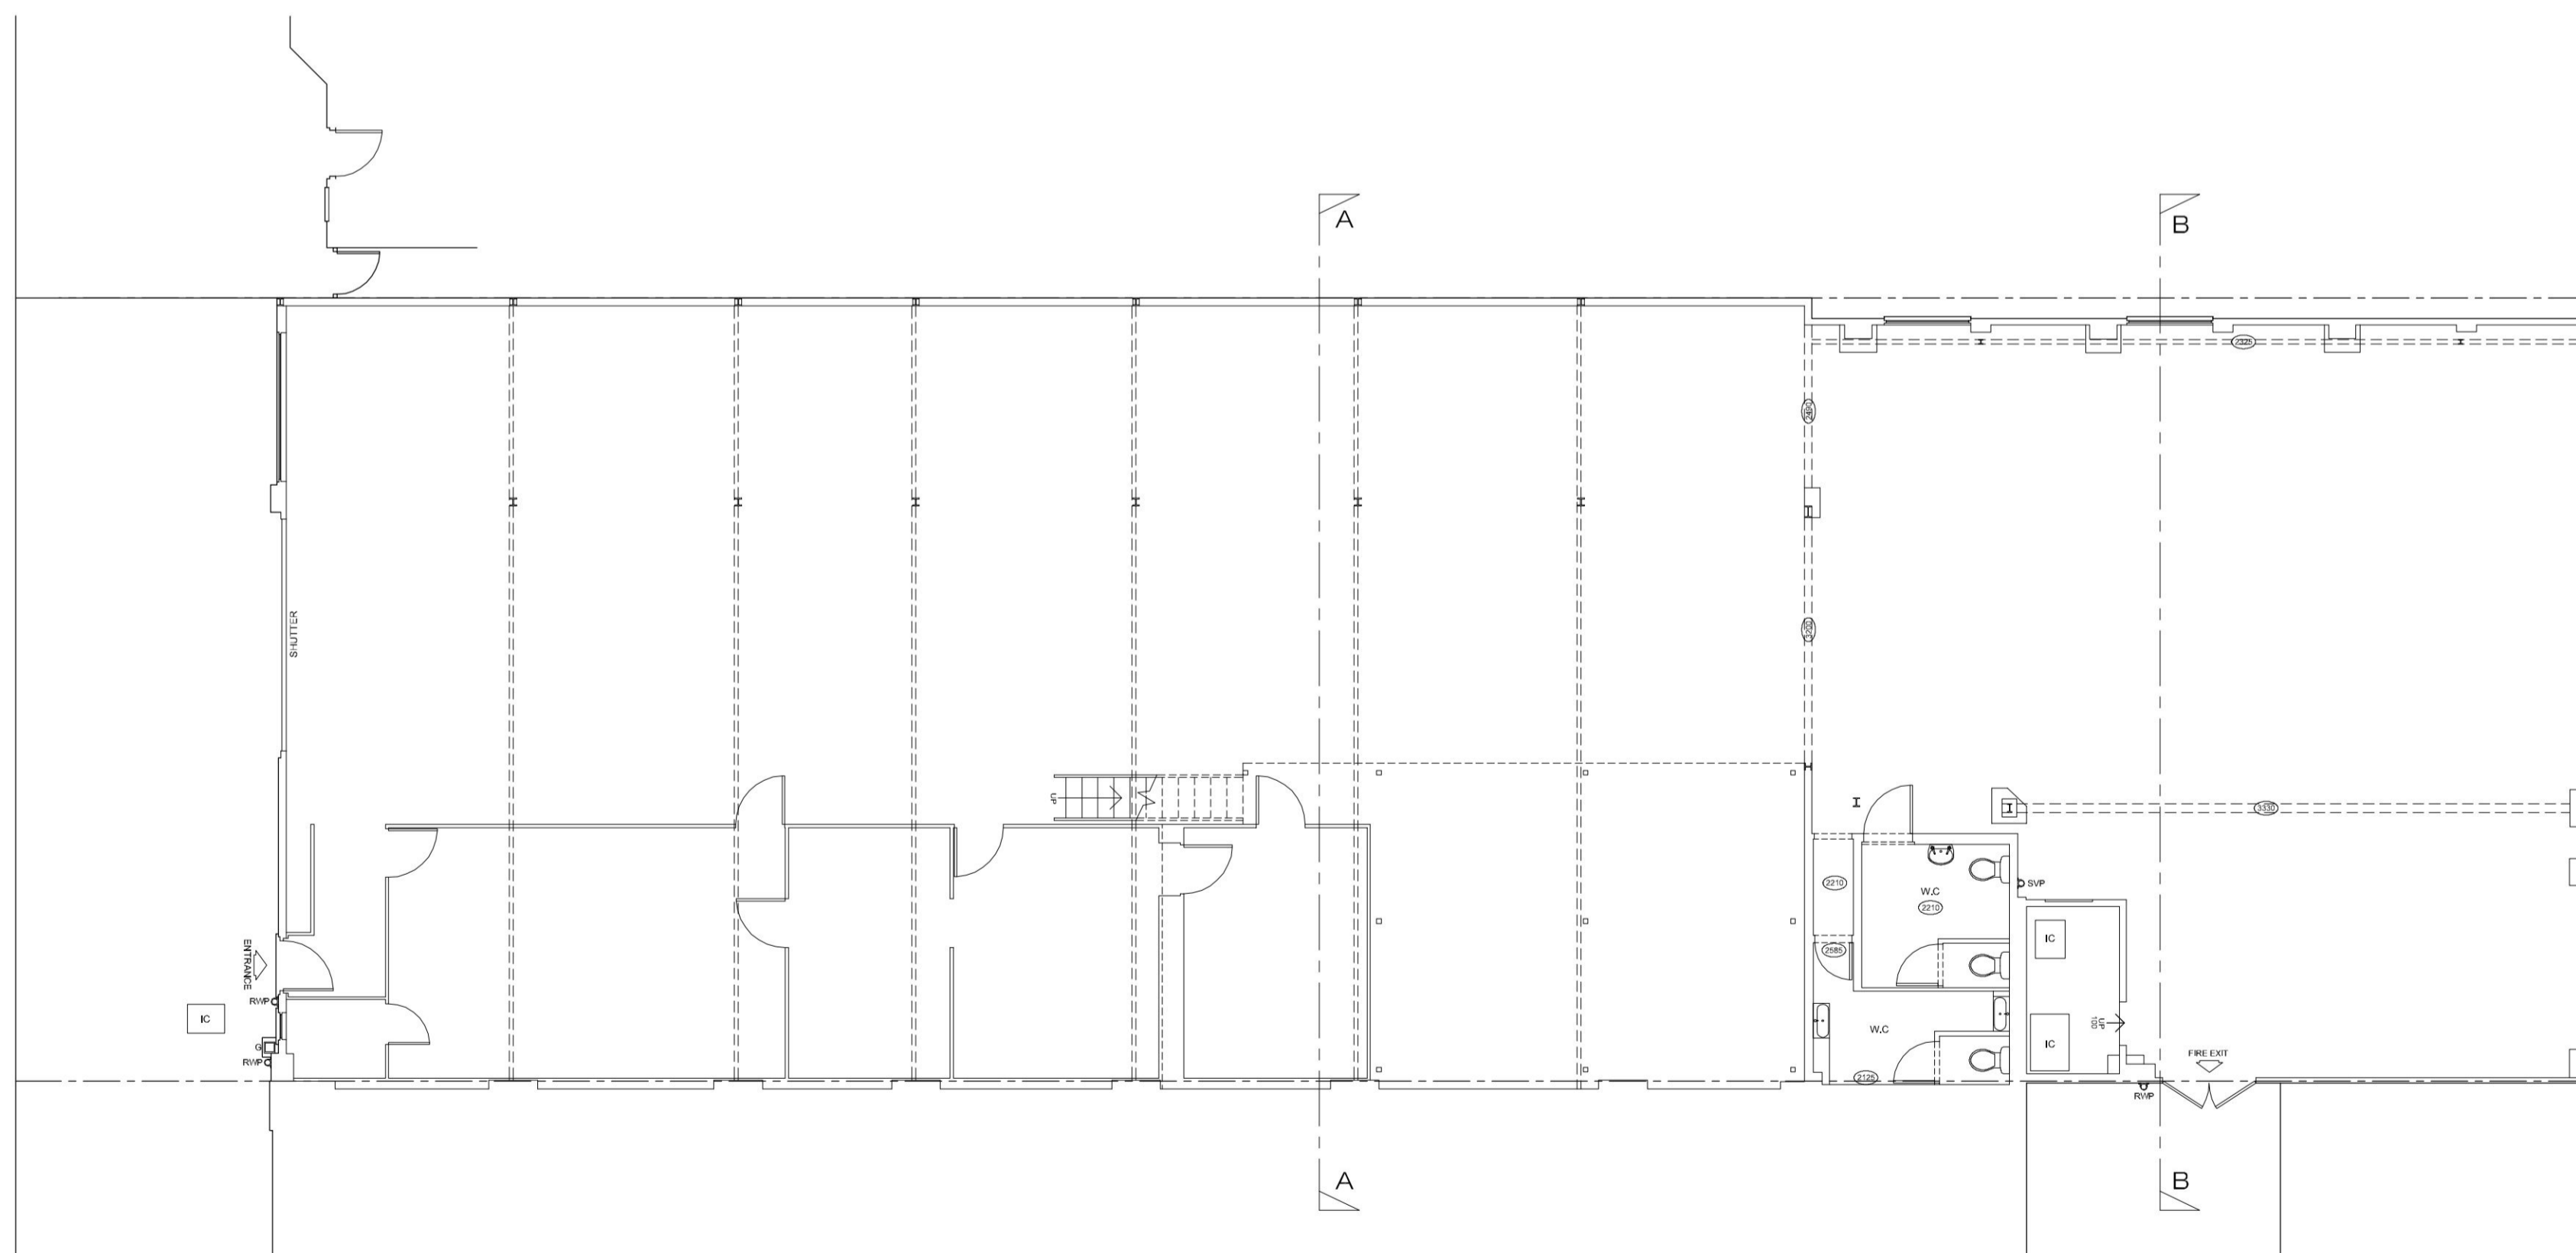

EXISTING GROUND FLOOR PLAN



EXISTING FRONT ELEVATION

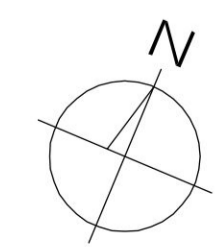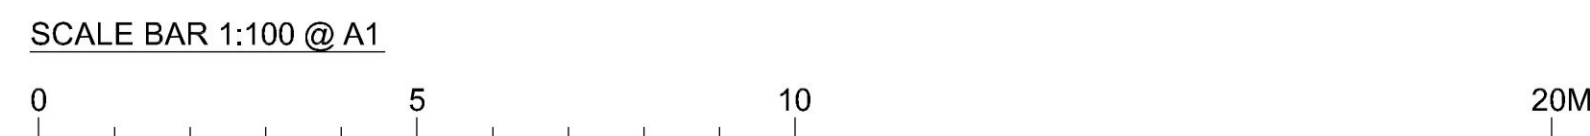

BRM Associates Building Design and Maintenance Consultants			
<small>BRM Associates (UK) Ltd 10 River Street House 27-31 Upper Malvern Road Oxford OX4 3JF</small>			
<small>Scale</small>	<small>Drawn</small>	<small>Check</small>	<small>Tel</small>
1 : 100 @ A3	JML	JML	020 8661 8900
<small>Project Location</small>	<small>Date</small>	<small>Rev</small>	<small>Fax</small>
WORKSHOP 62 SUNNINGDALE ROAD, SUTTON SM1 2JS	NOV 2023	001	020 8661 1100
<small>Client</small>			
LIMES COLLEGE			
<small>Drawing Title</small>			
EXISTING WORKSHOP ROOF PLAN, GROUND FLOOR PLAN, FRONT ELEVATION AND SECTIONS AA & BB			
<small>Drawing No.</small>			
BRM/4244/23-E1			