


3D View 1

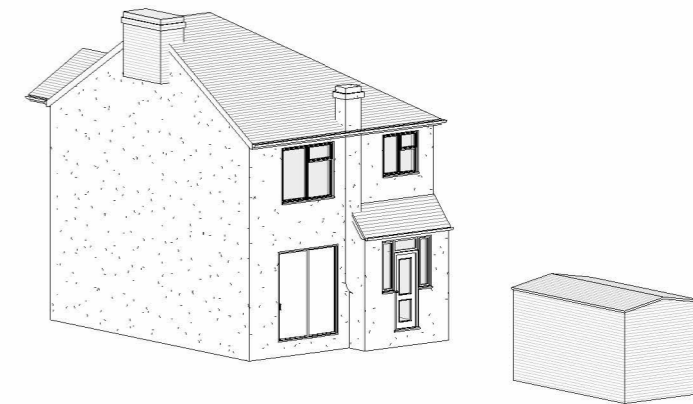

3D View 2

Site Plan

S- DESIGN PROCESS

22 Warner Avenue, North Cheam	Scale @ A3 1 : 200	Drawing number P.100	Key: 	<table border="1"> <thead> <tr> <th>No.</th> <th>Description</th> <th>Date</th> </tr> </thead> <tbody> <tr> <td>A</td> <td>Client's comments (3)</td> <td>14.10.2023</td> </tr> <tr> <td> </td> <td> </td> <td> </td> </tr> </tbody> </table>	No.	Description	Date	A	Client's comments (3)	14.10.2023															
	No.	Description			Date																				
	A	Client's comments (3)			14.10.2023																				
Date 08.07.2022	Project number 0140																								
Drawn by SZ	Rev A																								

22 Warner Avenue, North Cheam

Existing Site Plan and 3D Views

Scale @ A3
1 : 200

Drawing number
P.100

Date
08.07.2022

Project number
0140

Drawn by
SZ

Rev
A

Key:

- Existing
- Proposed
- SVP
- Boundary line
- Existing drainage
- Proposed drainage
- Overhead

GRAPHIC SCALE: 1:200

No.	Description	Date
A	Client's comments (3)	14.10.2023