




PROPOSED SOUTH ELEVATION
1:50

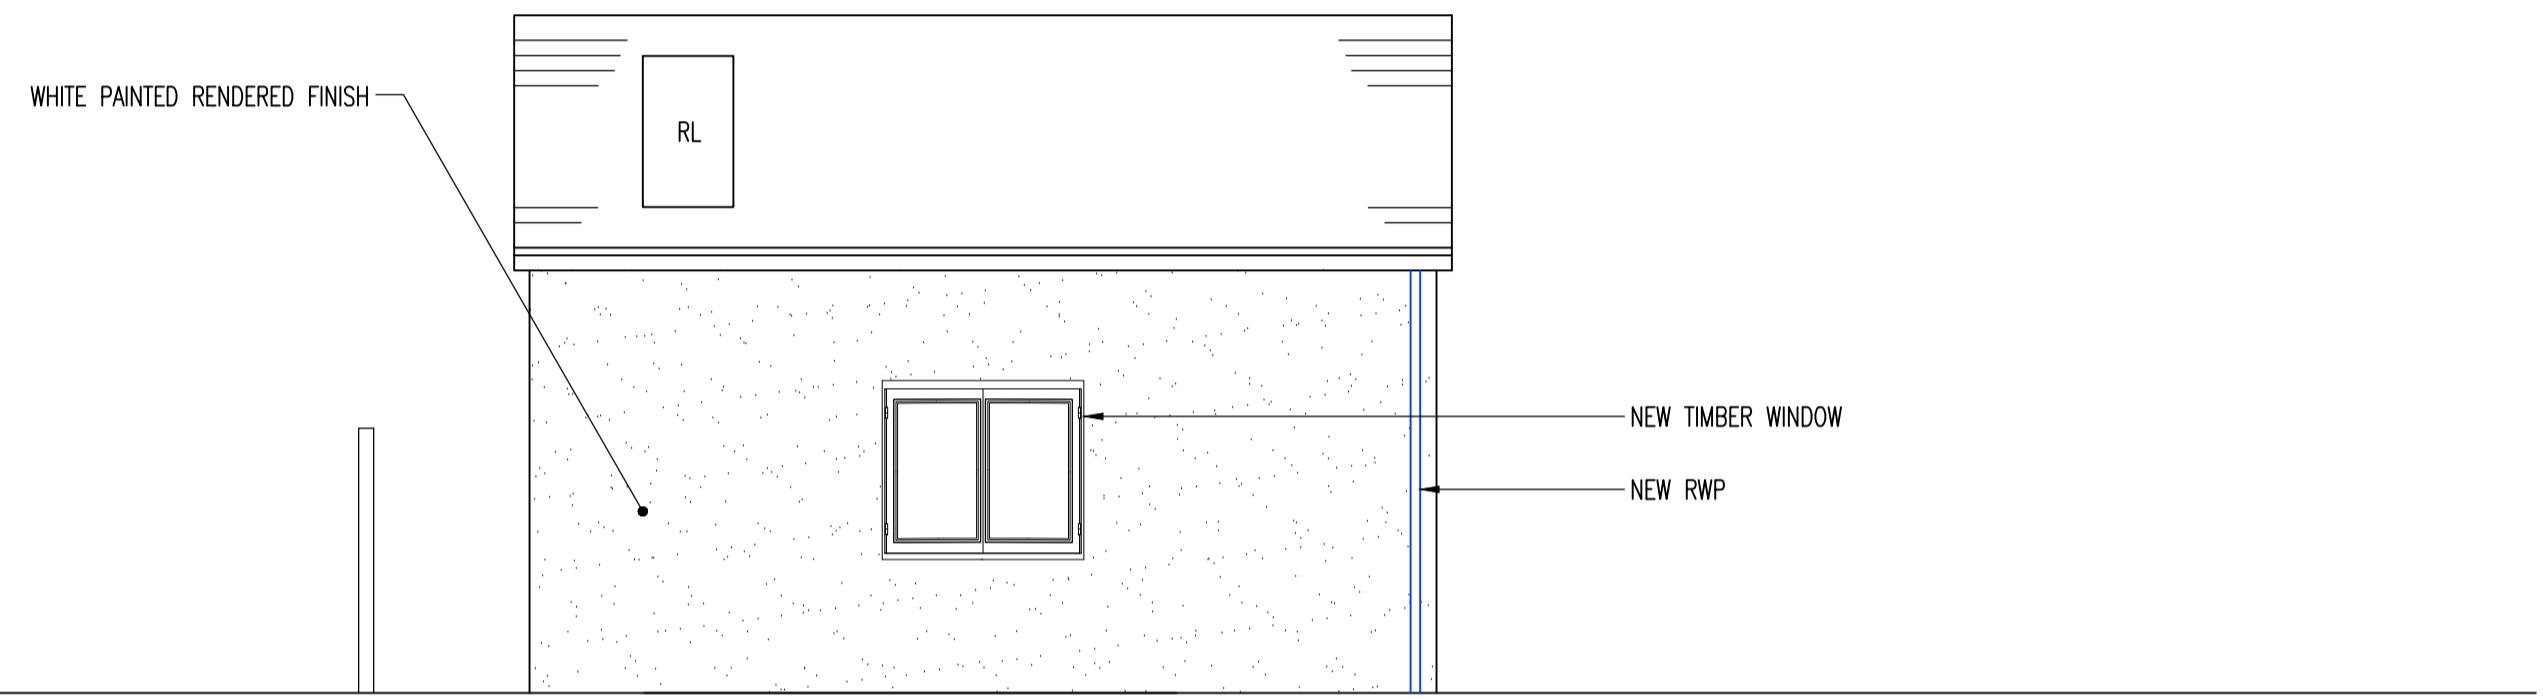

PROPOSED WEST ELEVATION
1:50

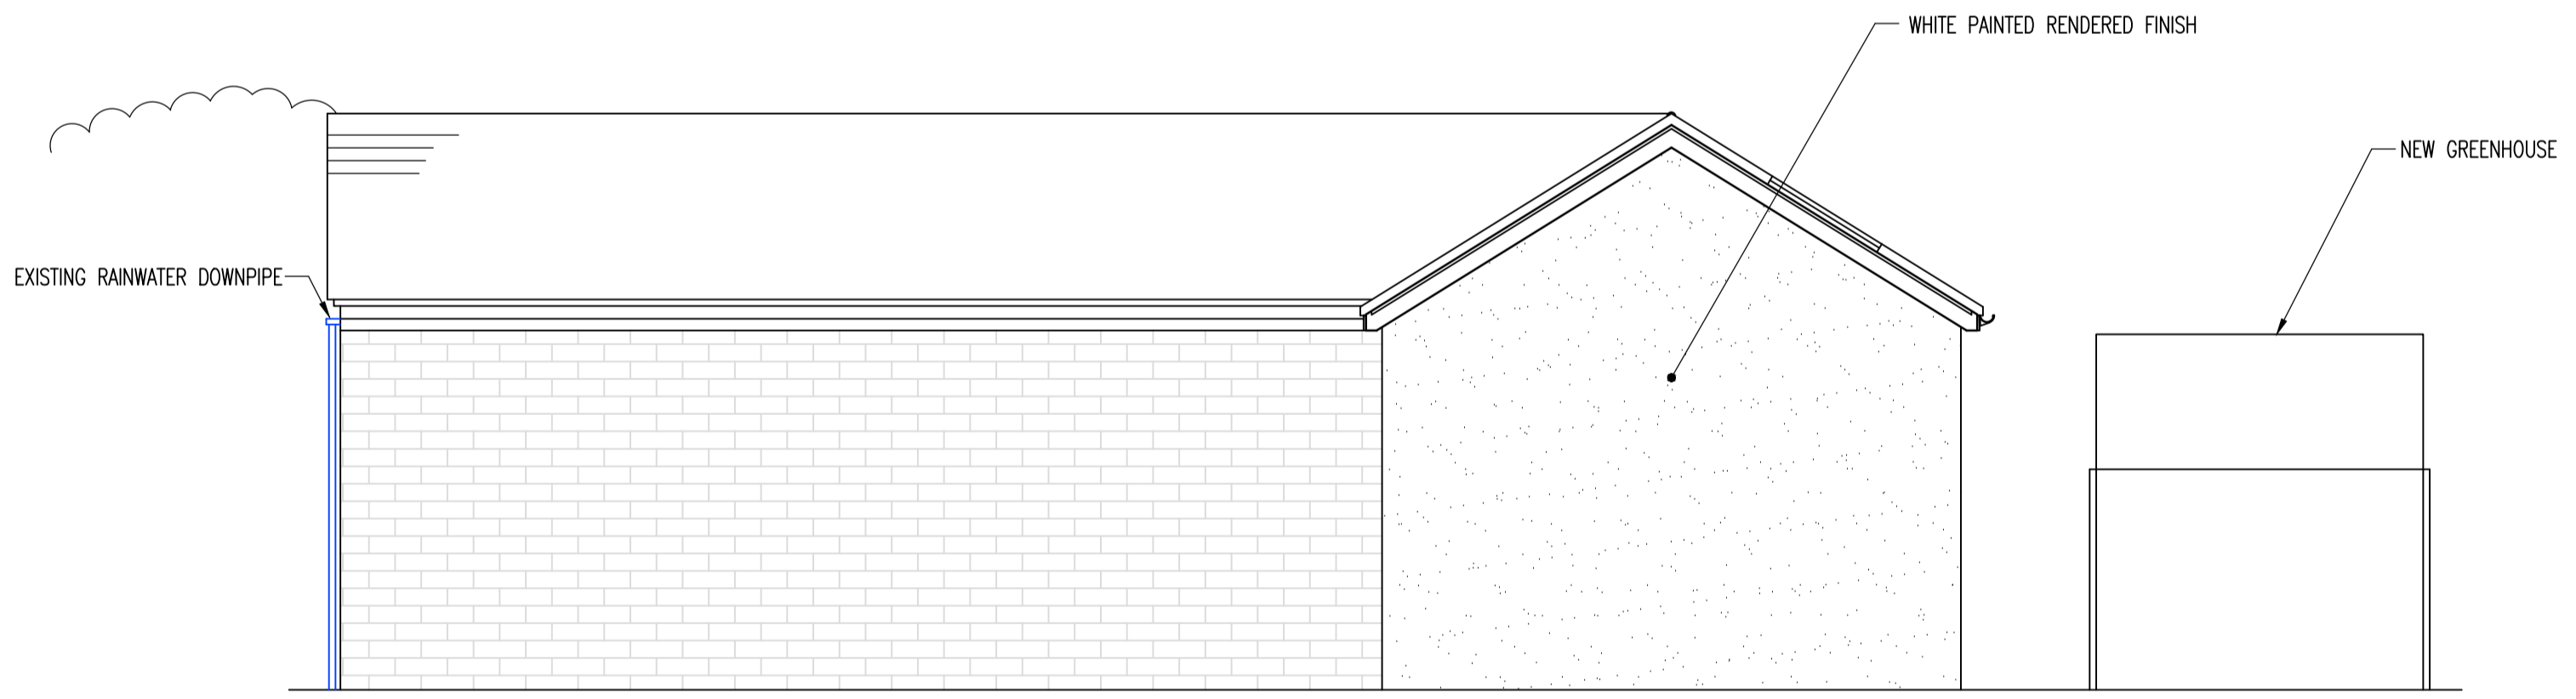

PROPOSED NORTH ELEVATION
1:50

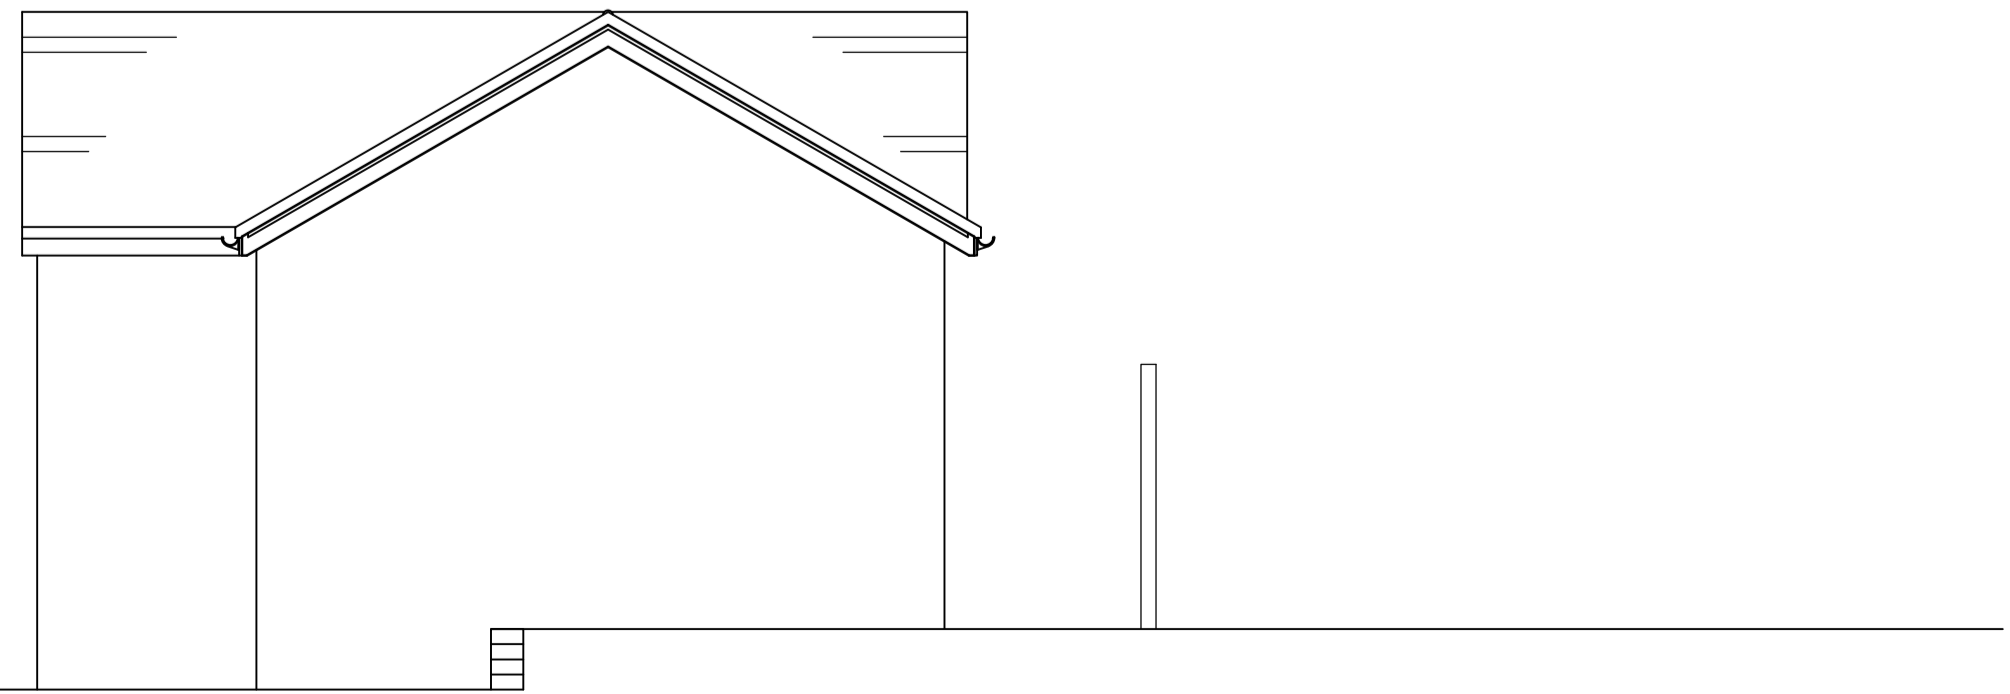

PROPOSED EAST ELEVATION
1:50

Rev	Details	Drawn By	Checked By	Date
B	RE-ISSUED FOR PLANNING	LR	SJR	10.01.24
A	ISSUED FOR BUILDING RECS APPROVAL	LR	SJR	28.09.23
P1	ISSUED FOR PLANNING	LR	SJR	09.08.22

Client:
MR AND MRS REID

Project:
**NEW GARAGE AT
6 THE MARSHES LANE,
MERE BROW, TARLETON**

Title:
PROPOSED ELEVATIONS

Issued For:
PLANNING

Reid Jones partnership
Consulting Civil & Structural Engineers

9 Orrell Road, Orrell, Wigan, WNS 8EY, Tel 01942 216006
3 Cross Street, Preston, PR1 3LT, Tel 01772 498007

E-mail: enq@reidjonespartnership.co.uk
Web address: www.reidjonespartnership.co.uk

Scale:	1:50	@	(A1)
Project No:	11127	Drawing No:	07
		Issue:	B

DO NOT SCALE - USE FIGURED DIMENSIONS ONLY.
This drawing is confidential and is the property of Reid Jones Partnership. It must not be disclosed to any third party, copied or lent without prior written consent. The contractor is to check all dimensions on site prior to commencement of works.

QMS
ISO 9001:2015
REGISTERED