





Proposed Front Elevation

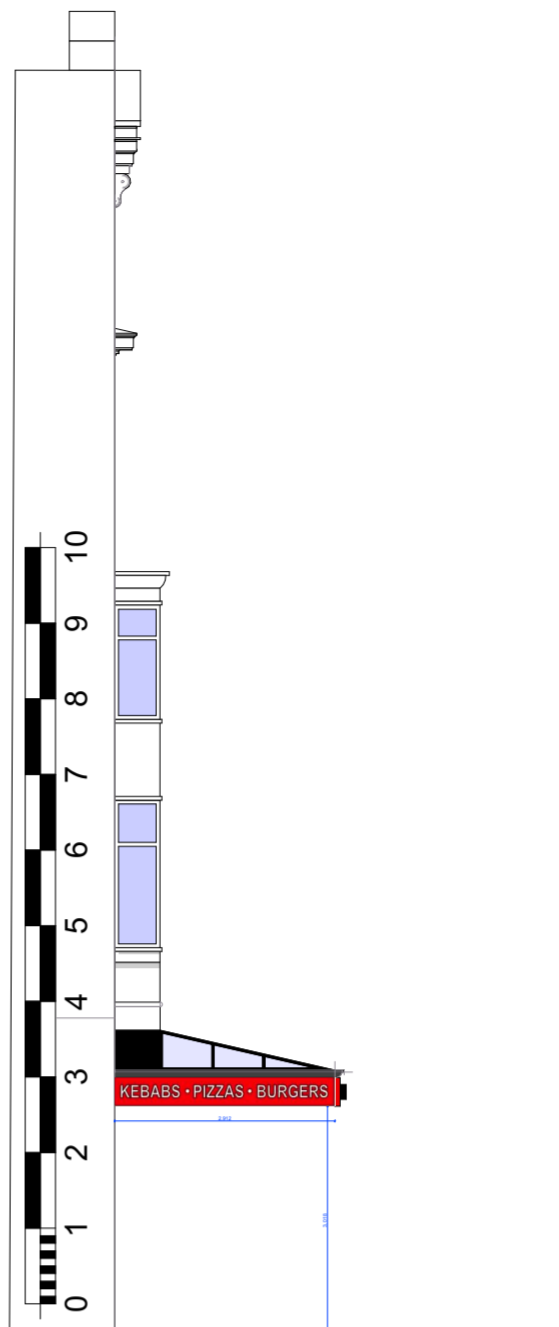


Proposed Side Elevation

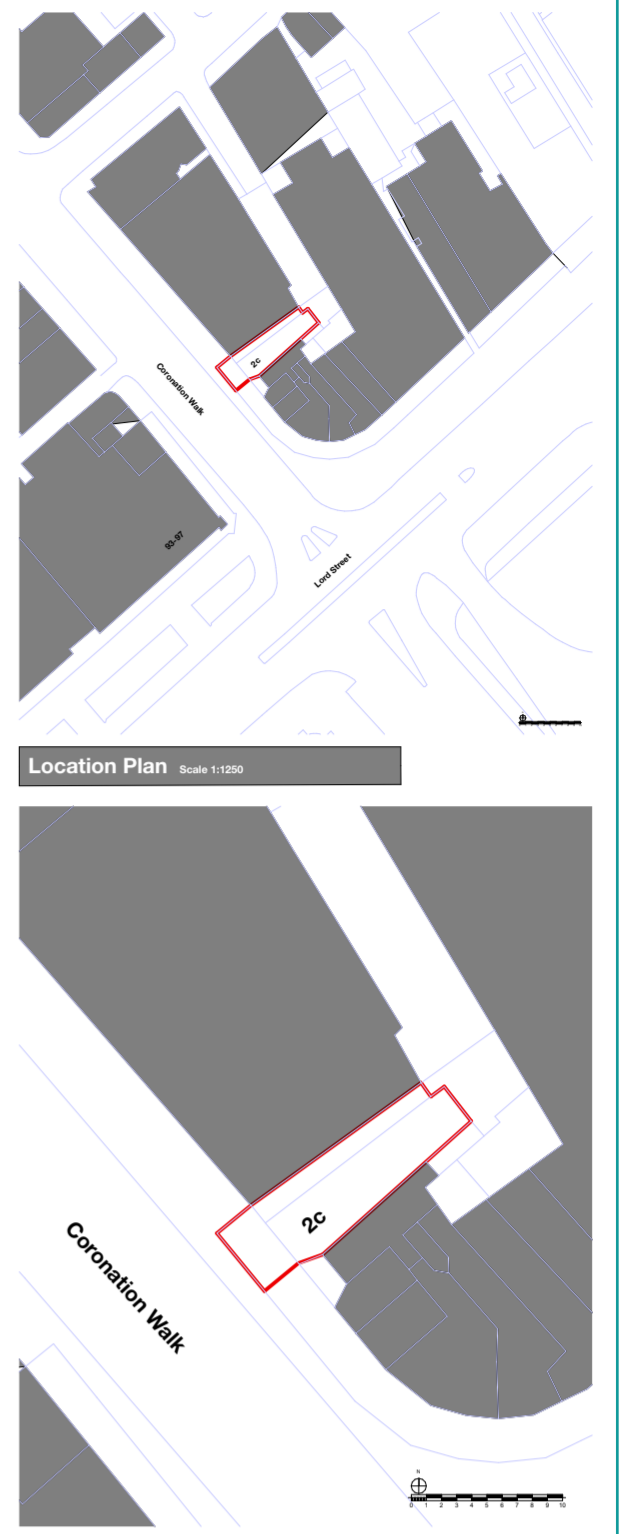

Location Plan Scale 1:1250

Site Plan Scale 1:500

2c Coronation walk

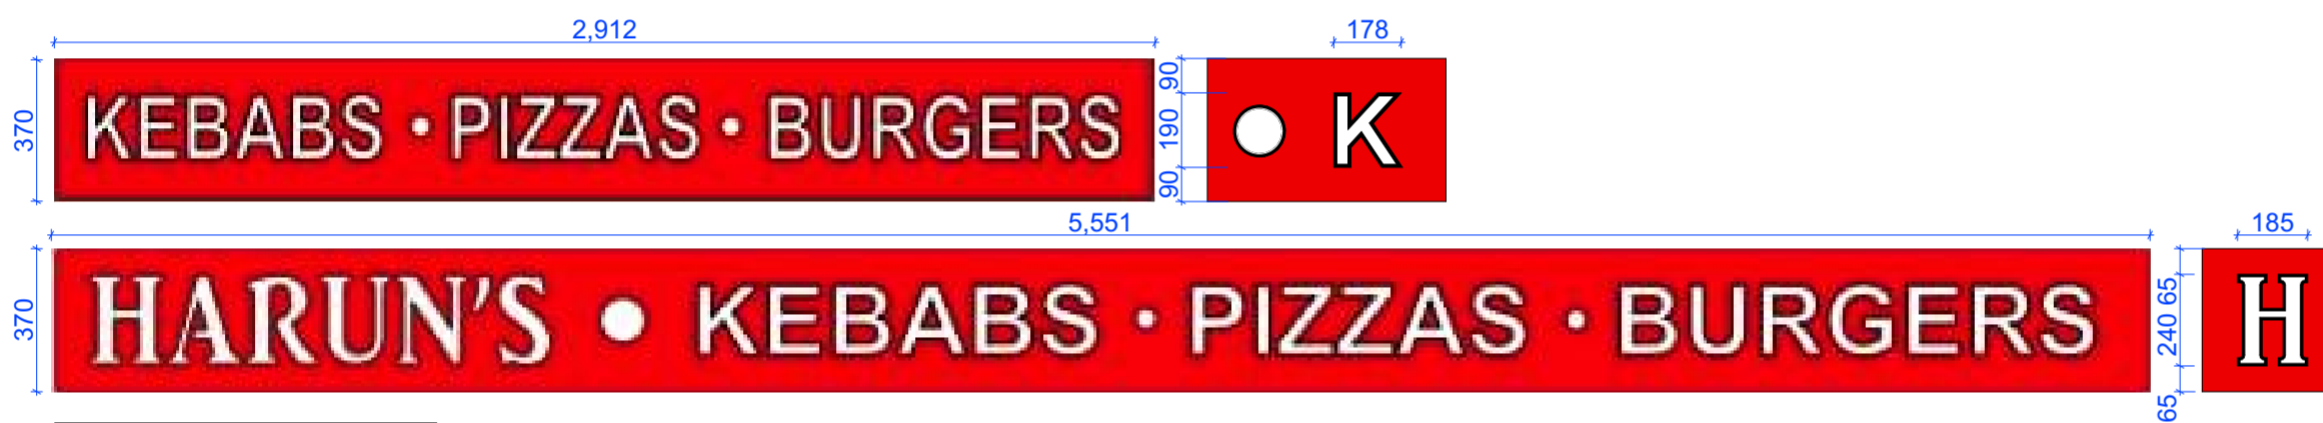

Signage Scale 1:20



Proposed Signage is white faced, black sided, raised lettering on a matt red background. It is to be affixed to the leading edge of the canopy at Unit 2c Coronation Walk. The new signage, set back from Lord Street, will be formed of a simple typeface with improved visibility in daylight and at night and will improve visibility from the Promenade access to Lord Street

The letters are 190mm high on a 370mm high backboard with white letters



Existing Signage Photograph



Existing Signage Photograph

Rev	Description	Date						
<table border="1"> <tr> <td rowspan="2">RAL Information</td> <td colspan="2">RAL Chartered Architects Studio 23 Princes Street Southport PR8 1EG</td> <td rowspan="2"> </td> </tr> <tr> <td colspan="2">T:01704 885511 studio@ralarchitects.com www.ralarchitects.com</td> </tr> </table>			RAL Information	RAL Chartered Architects Studio 23 Princes Street Southport PR8 1EG			T:01704 885511 studio@ralarchitects.com www.ralarchitects.com	
RAL Information	RAL Chartered Architects Studio 23 Princes Street Southport PR8 1EG							
	T:01704 885511 studio@ralarchitects.com www.ralarchitects.com							
Client Information								
Client: Haruns Charcoal Grill								
Drawing Status: For Planning								
Job Information								
Name: Haruns Charcoal Grill								
Number: 0208 033								
Drawing Information								
Name: Layout								
Number	Revision	Date	Scale @ A2					
G01	B							

© This drawing is protected under the copyright of RAL Architects Ltd. Use written dimensions only. All dimensions to be checked on site prior to construction or fabrication. Any discrepancies are to be reported to the RAL Architects. DO NOT SCALE OFF THIS DRAWING.