



planning

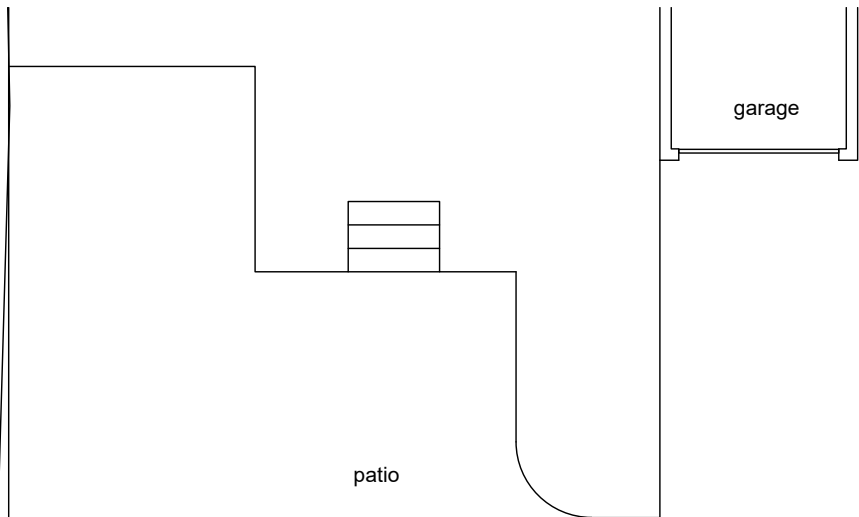

patio

garage

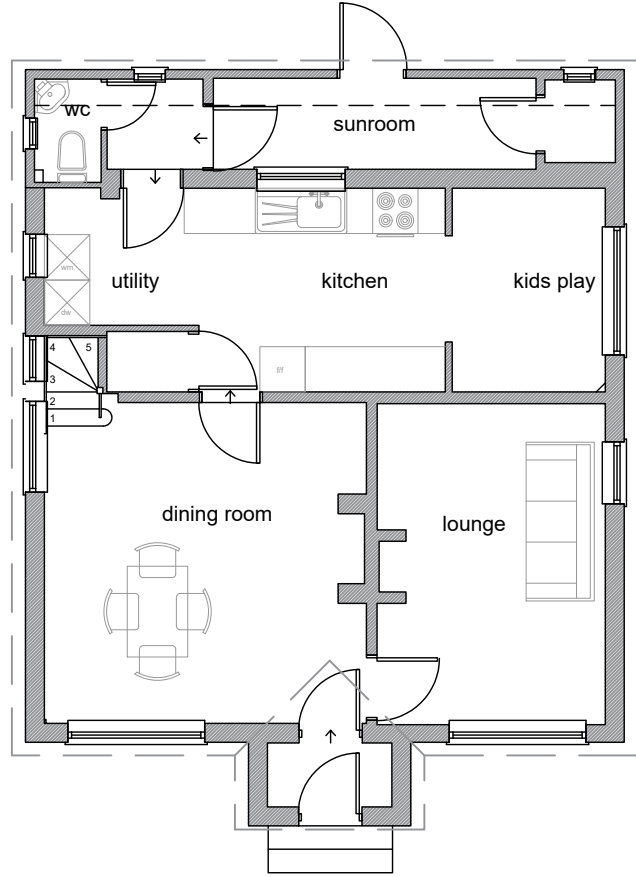

wc

sunroom

utility

kitchen



kids play

dining room

lounge

driveway

Ground floor plan

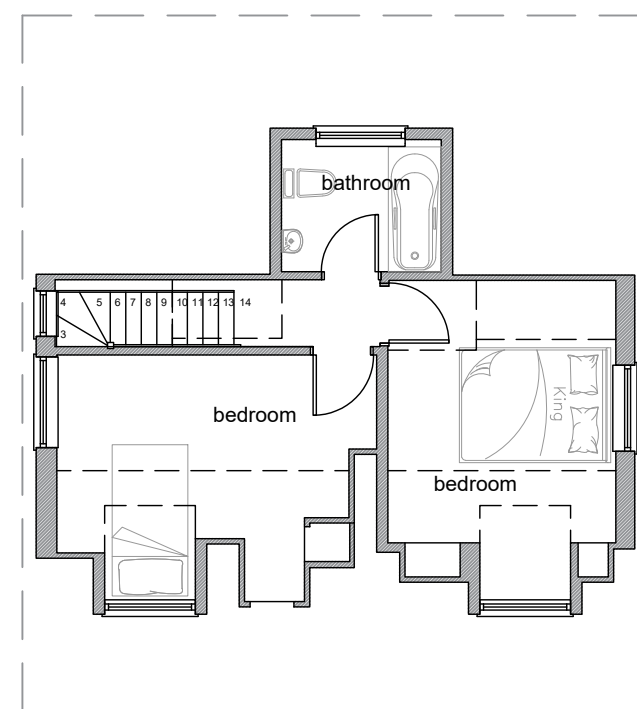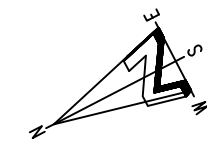

bathroom

bedroom

bedroom

First Floor plan

Note: This drawing is for planning permission only and is not to be used for the purposes of construction. Check dimensions on site.

Revision: - Date:

Proposal: Extension

At: Old Orchard, Uplyme

For: Mr & Mrs Wallis

Title: Existing floor plan

Scale: 1:100 @ A3 Date: 14/09/23 Drawing No: C2332.02

SEB COPE DESIGN info@sebcope.co.uk 01297 647448