


PROPOSED GROUND FLOOR
243 sq/m (2615 sq/ft)

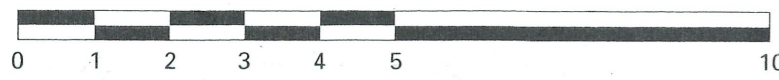

1:100 @ A3

PROPOSED REPLACEMENT DWELLING
AT
'THE NURSERIES', CARNON CREASE, CARNON
DOWN, TRURO
FOR
MR & MRS I. MURPHY.

GROUND FLOOR PLAN
 Living Room – 6.00m x 6.00m (19'9" x 19'9")
 Formal Dining – 5.00m x 5.50m (16'5" x 18'1")
 Kitchen/Breakfast Room – 6.80m x 9.50m (22'4" x 31'2")
 Home Office – 3.20m x 4.00m (10'6" x 13'2") narrowing to 2.30m (7'6")
 Home Cinema/Media Room – 6.00m x 3.20m (19'9" x 10'6")
 Wc (adj Office) – 1.00m x 1.80m (3'4" x 6'0")
 Utility – 3.75m x 4.20m (12'4" x 13'10") narrowing to 2.05m (6'9")
 Plant Room – 2.40m x 1.60m (8'0" x 5'3")
 Pantry – 2.40m x 2.40m (8'0" x 8'0")
 Back Hall – 2.40m x 1.50m (8'0" x 5'0")
 Wc (adj to back Hall) – 1.40m x 1.30m (4'7" x 4'3")
 Coats & Boots – 2.40m x 1.80m (8'0" x 6'0")
 Carport – 6.00m x 3.50m (20'0" x 11'6")
 Ground Floor Area – 243sqm (not including Carport)

NOTES:
 All dimensions must be checked on site

Date	Revisions

© copyright
MARK. D.P. DATSON
 ARCHITECTURAL CONSULTANT LTD
MRICS, MB Eng
 TREWORLAS CHAPEL, TREWORLAS,
 RUAN HIGH LANES, TRURO,
 CORNWALL, TR2 5LN.
 TEL: (01872) 501153
 MOBILE: 07831 122080
 markdatson@gmail.com



Client
Mr + Mrs I. Murphy

Job Title
 Proposed Replacement Dwelling
 at
 The Nurseries
 Carnon Crease
 Carnon Downs
 Truro

Drawing Title
 Proposed Ground Floor

Scale 1:50 @ A1 + 1:100 @ A3

Date Aug 23 Drawn by M.D.

Dr. No. I.M. 0004 Rev.