




ELEVATION 2 ALONG AGATON PATH (NORTH - WEST) 1:50

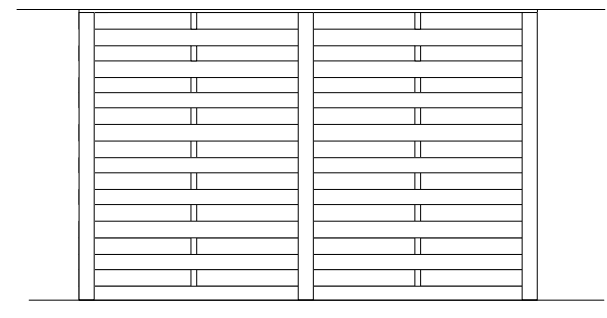


TIMBER FENCE
TYPICAL ELEVATION 1:50
1.9m average height

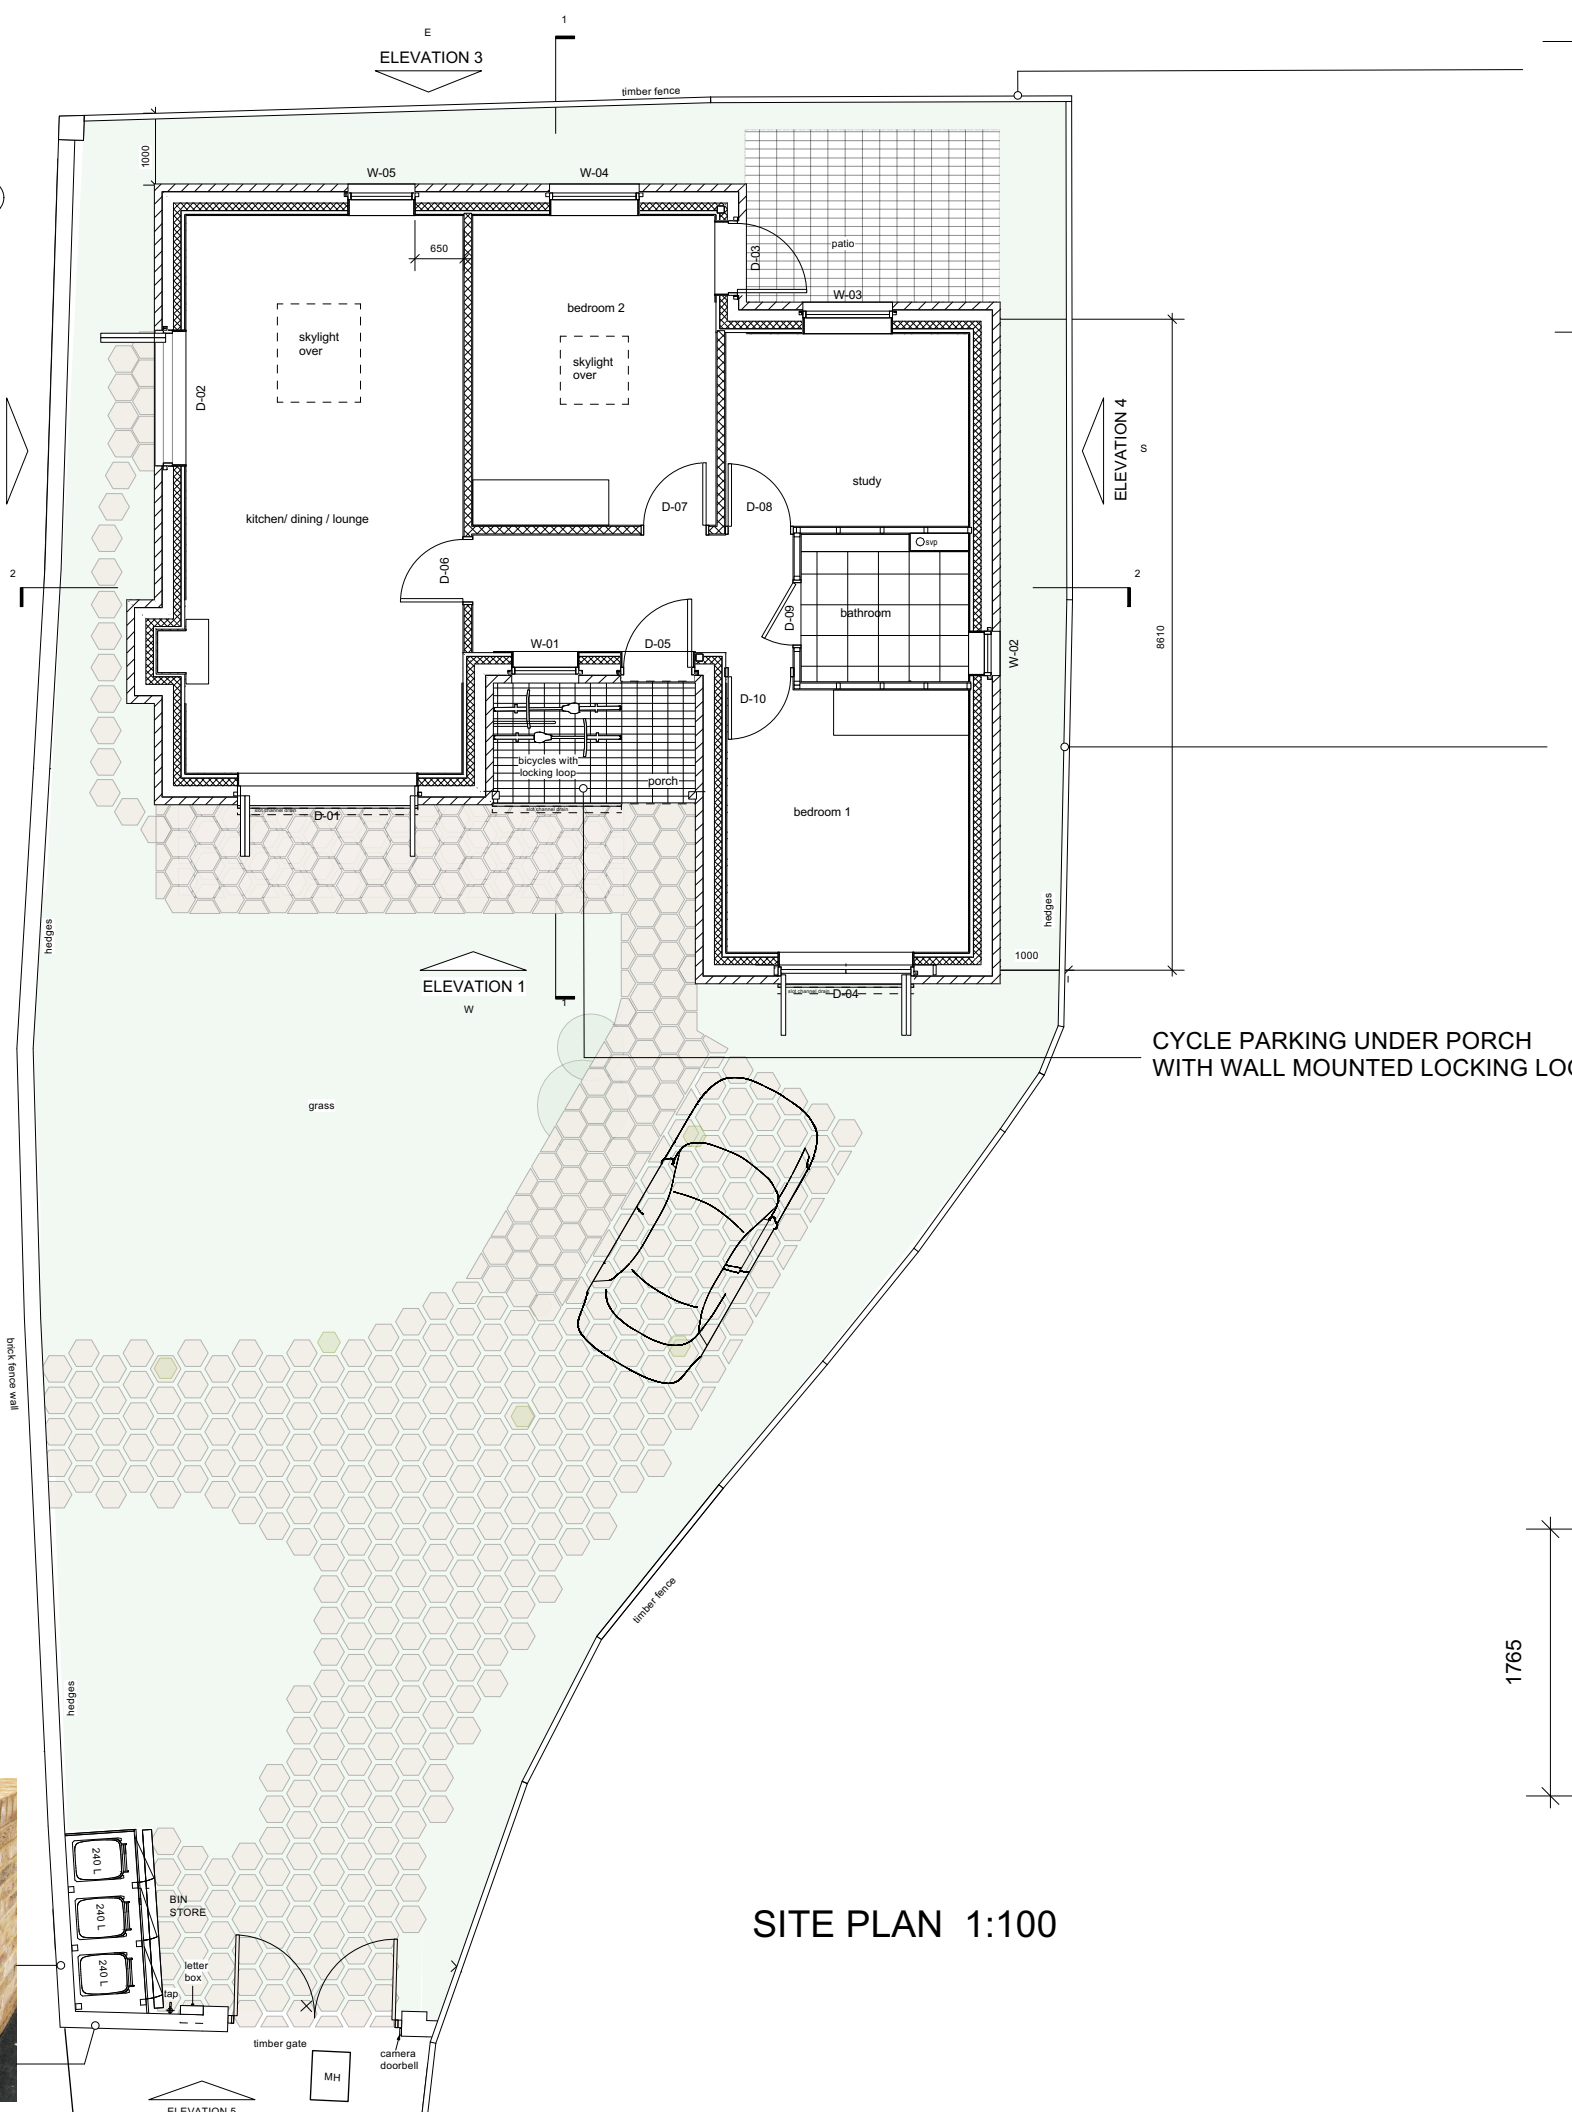

TIMBER FENCE
Hit and miss: 1.9m average height

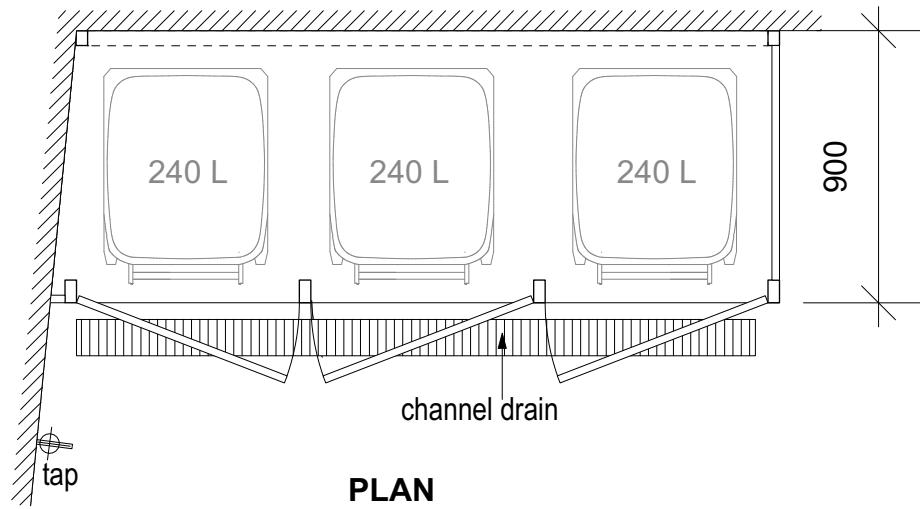


PLAN

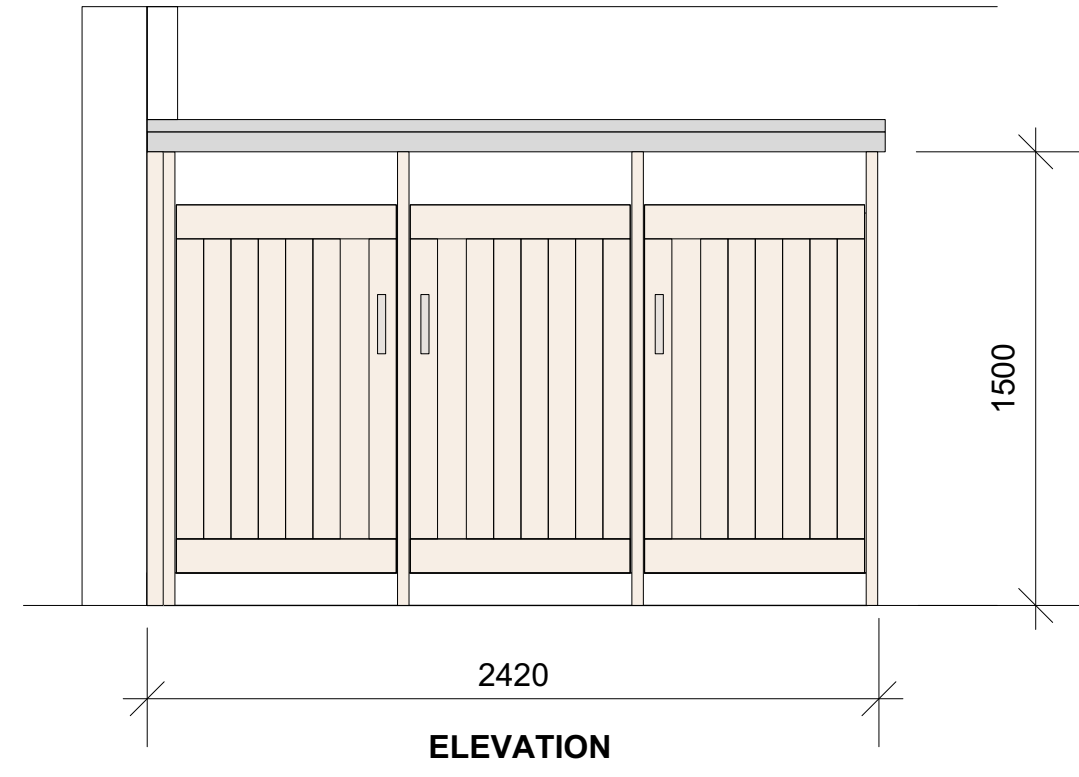

ELEVATION

BIN STORE 1:25
timber construction

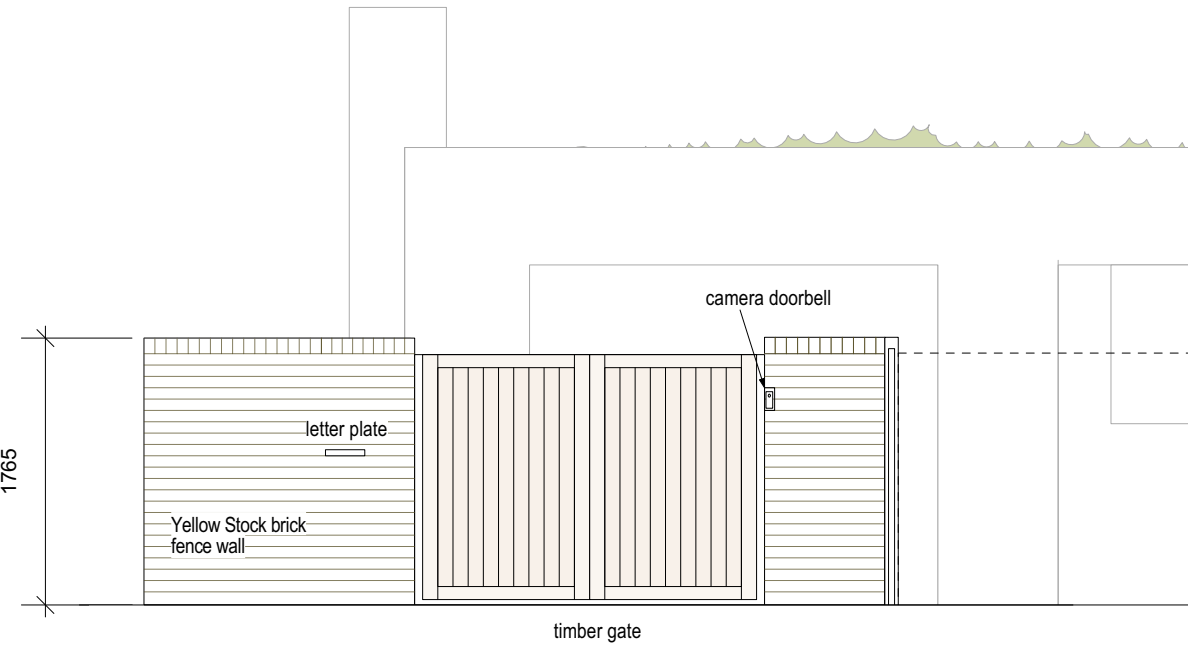


ELEVATION 5 - ENTRANCE GATE 1:50



BRICK WALLS
TBS London Weathered Brick
1.9m average height

Rev B. fence walls and annotations added 31/10/2022
Rev A. general update 30/08/2022

RIBA  **Y B ARCHITECTS**

38 Guildford Grove
London SE10 8JT
Phone: 020 8488 3161
yb.arch@ntlworld.com

LAND AT THE REAR OF
461 FOOTSCRAY ROAD LONDON SE9 3UH
SINGLE STOREY HOUSE
SITE PLAN, BOUNDARY FENCE, BIN STORE
1:100, 1:50, 1:25 @ A2

July 2022 Drg No:21132/WD/02 B