


Existing Ground Floor Plan
Scale 1:50 @ A1

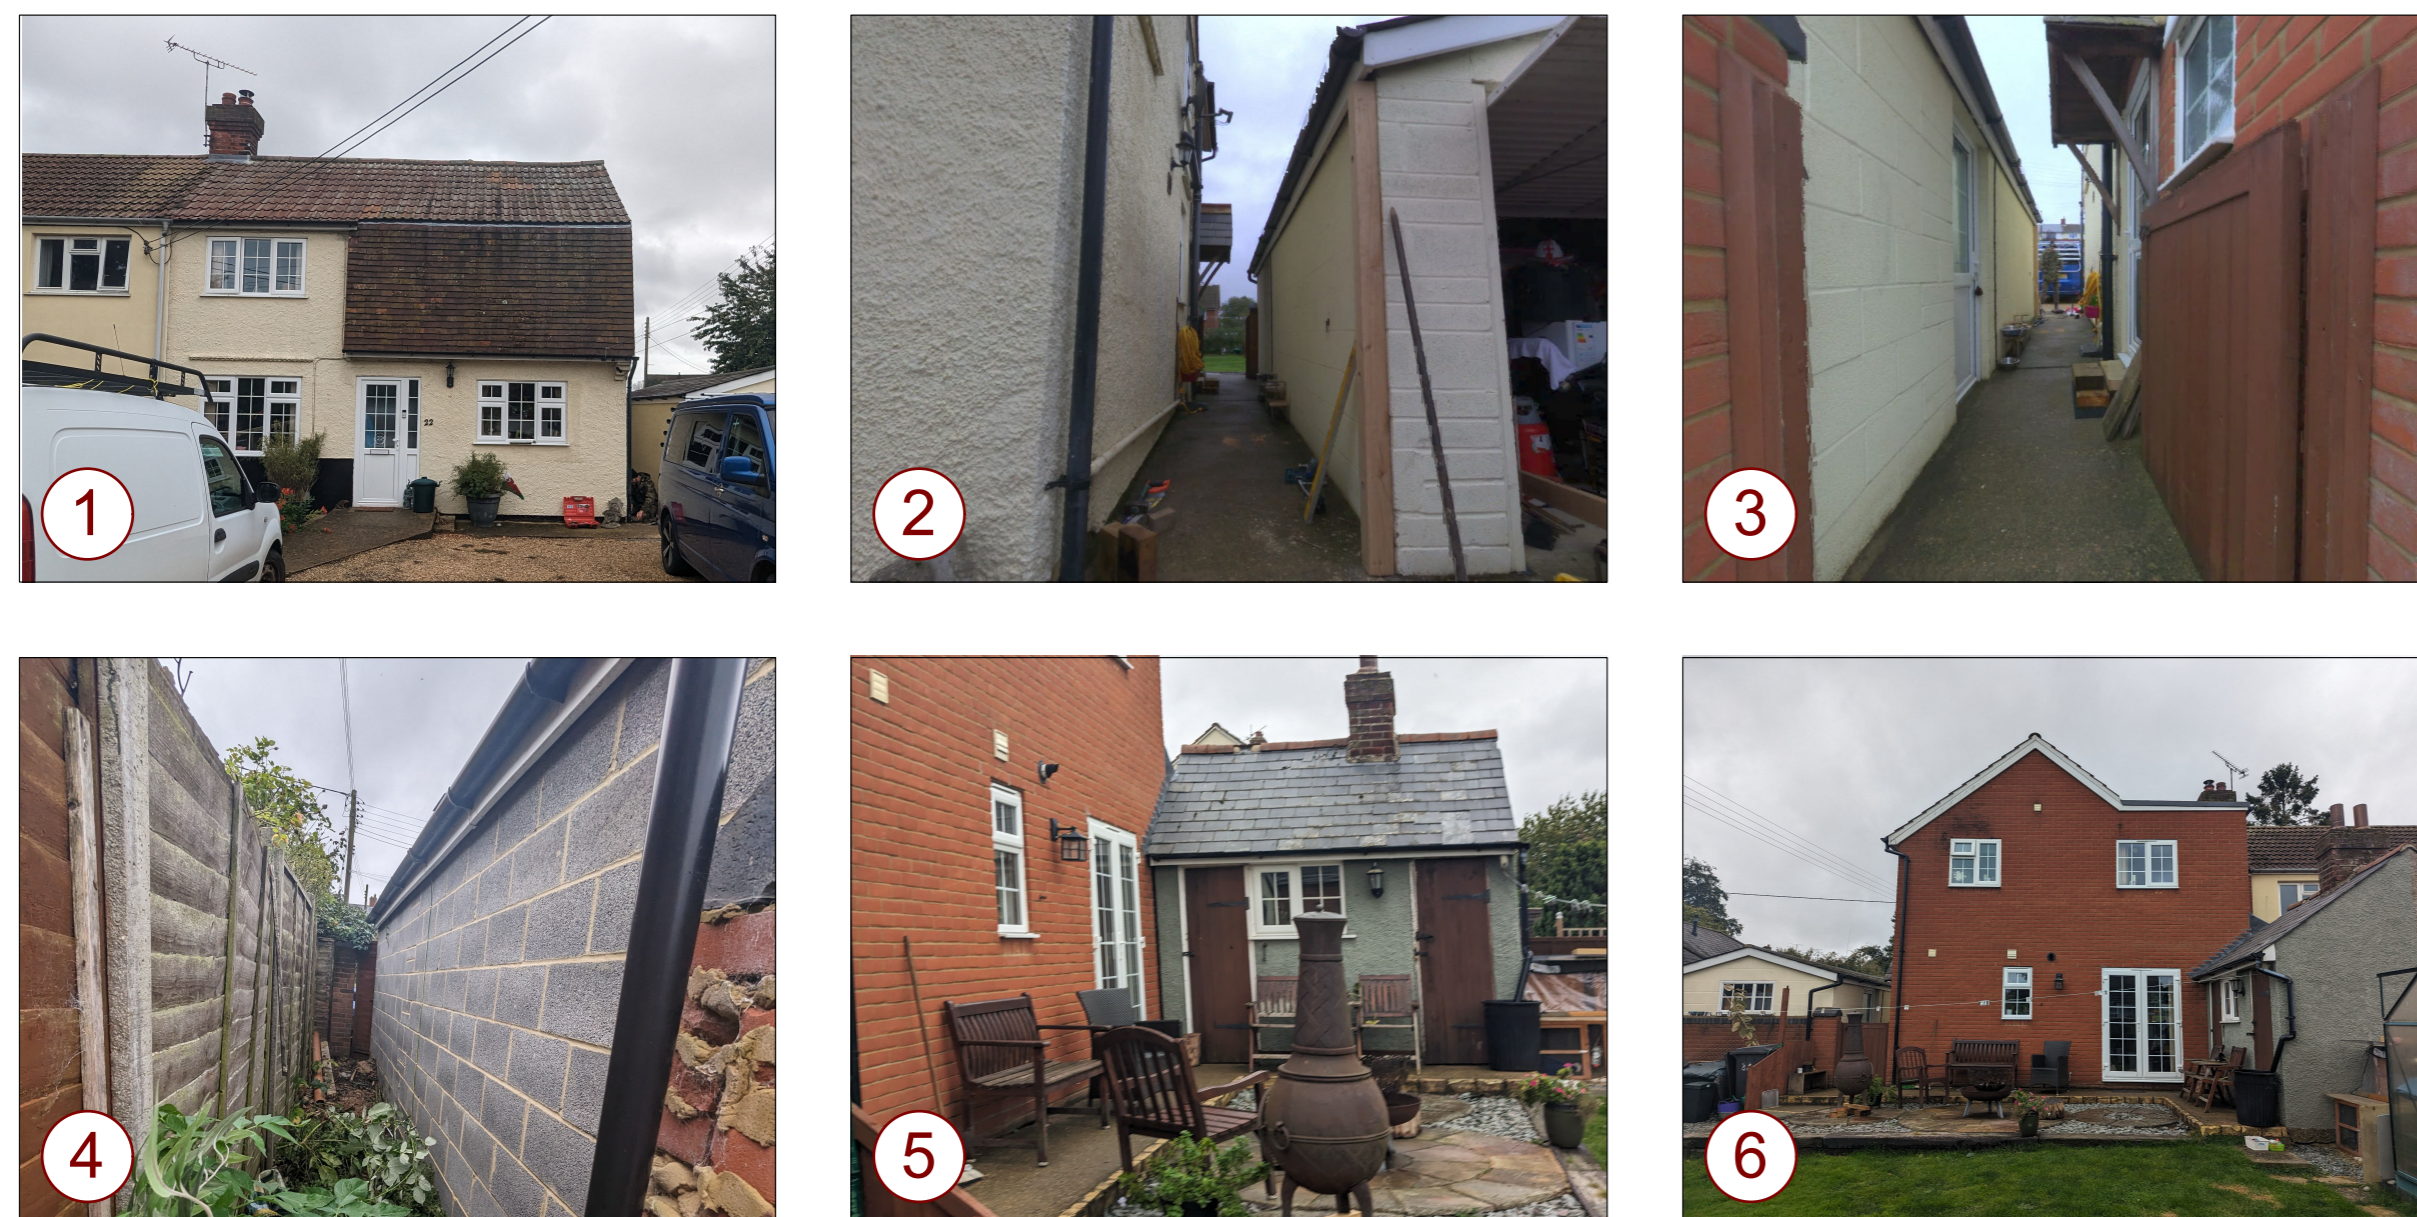

Contractor is responsible for all setting out and must check dimensions on site before work is put in hand. Written dimensions only to be taken, this drawing must not be scaled. JAP Architects to be immediately notified of suspected omissions or discrepancies ©


| Revisions | |
|-----------|--|
| | |
| | |
| | |
| | |
| | |

| Revisions | |
|-----------|--|
| | |
| | |
| | |
| | |
| | |

J.A.P. Architects

Market Hill, Clare, Suffolk CO10 8NN

T: 01787 279490
E: enquiries@japarchitects.co.uk
W: www.japarchitects.co.uk

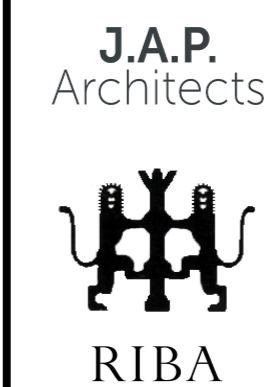

| | | | |
|-------------|---|------|--------------|
| Project | Extension & Alterations to 22 Haverhill Road, Kedington | | |
| Title | Location Plan, Existing Ground Floor Plan & Site Photos | | |
| Scale | 1 : 50/ 100 @ A1 | Date | October 2023 |
| Drawing No. | 23037 - 01 | | |
| Revision | | | |