


Section A - A
Scale 1:50 @ A1



Sectional Elevation B - B
Scale 1:50 @ A1

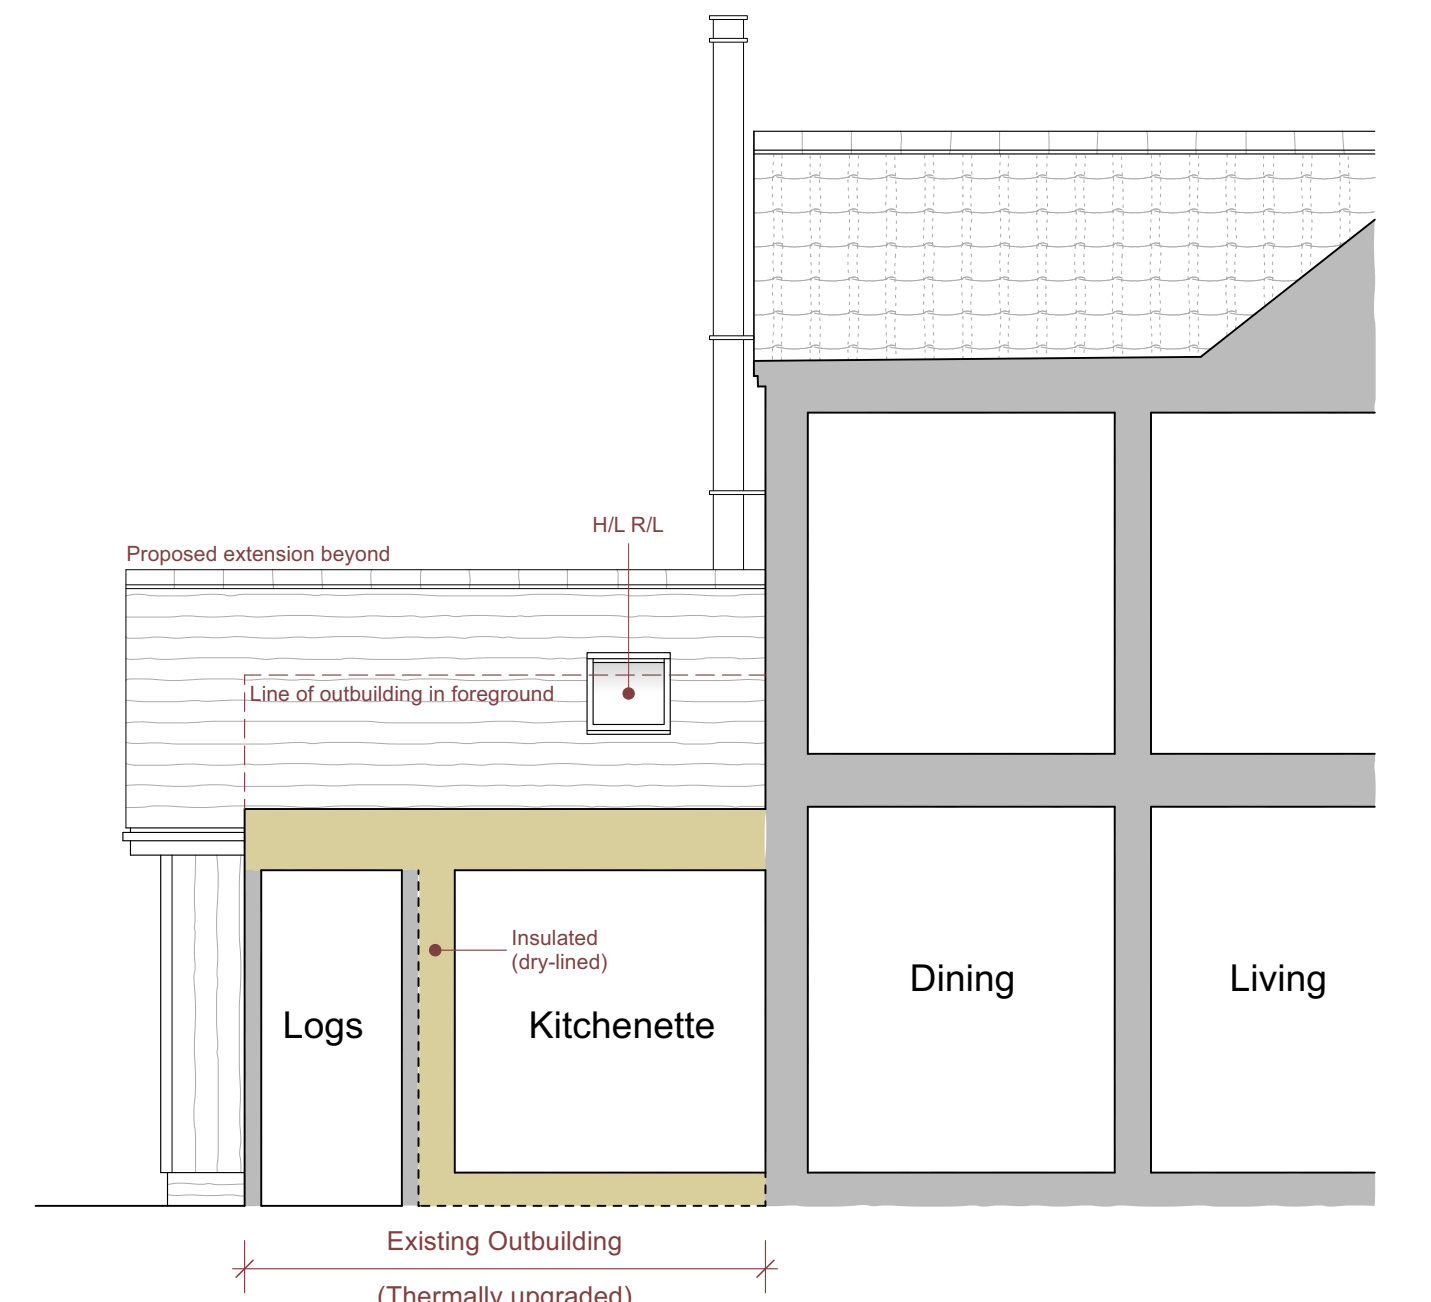

Proposed Rear Elevation
Scale 1:50 @ A1




Proposed Side Elevation
Scale 1:50 @ A1

Contractor is responsible for all setting out and must check dimensions on site before work is put in hand. Written dimensions only to be taken, this drawing must not be scaled. JAP Architects to be immediately notified of suspected omissions or discrepancies ©

Revisions		Revisions	
A	Doors amended	15.01.24	

Revisions		Revisions	

J.A.P. Architects
Market Hill, Clare, Suffolk CO10 8NN
T: 01787 279490
E: enquiries@japarchitects.co.uk
W: www.japarchitects.co.uk

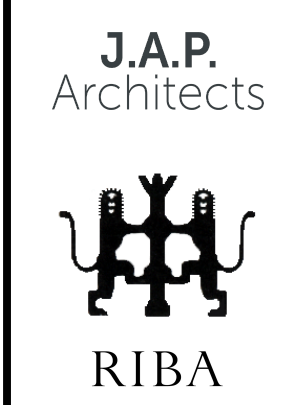

Project	Extension & Alterations to 22 Haverhill Road, Kedington		
Title	Proposed Floor Plan, Section and Elevation		
Scale	1 : 50/ 100 @ A1	Date	January 2024
Drawing No.	23037 - 03	Revision	A