


Rear Elevation
as Proposed

Flank Elevation
as Proposed

- Key
- 1 New cavity wall to be rendered/pebble dashed to match existing
 - 2 New aluminium double glazed doors
 - 3 New flat roof
 - 4 New aluminium skylight

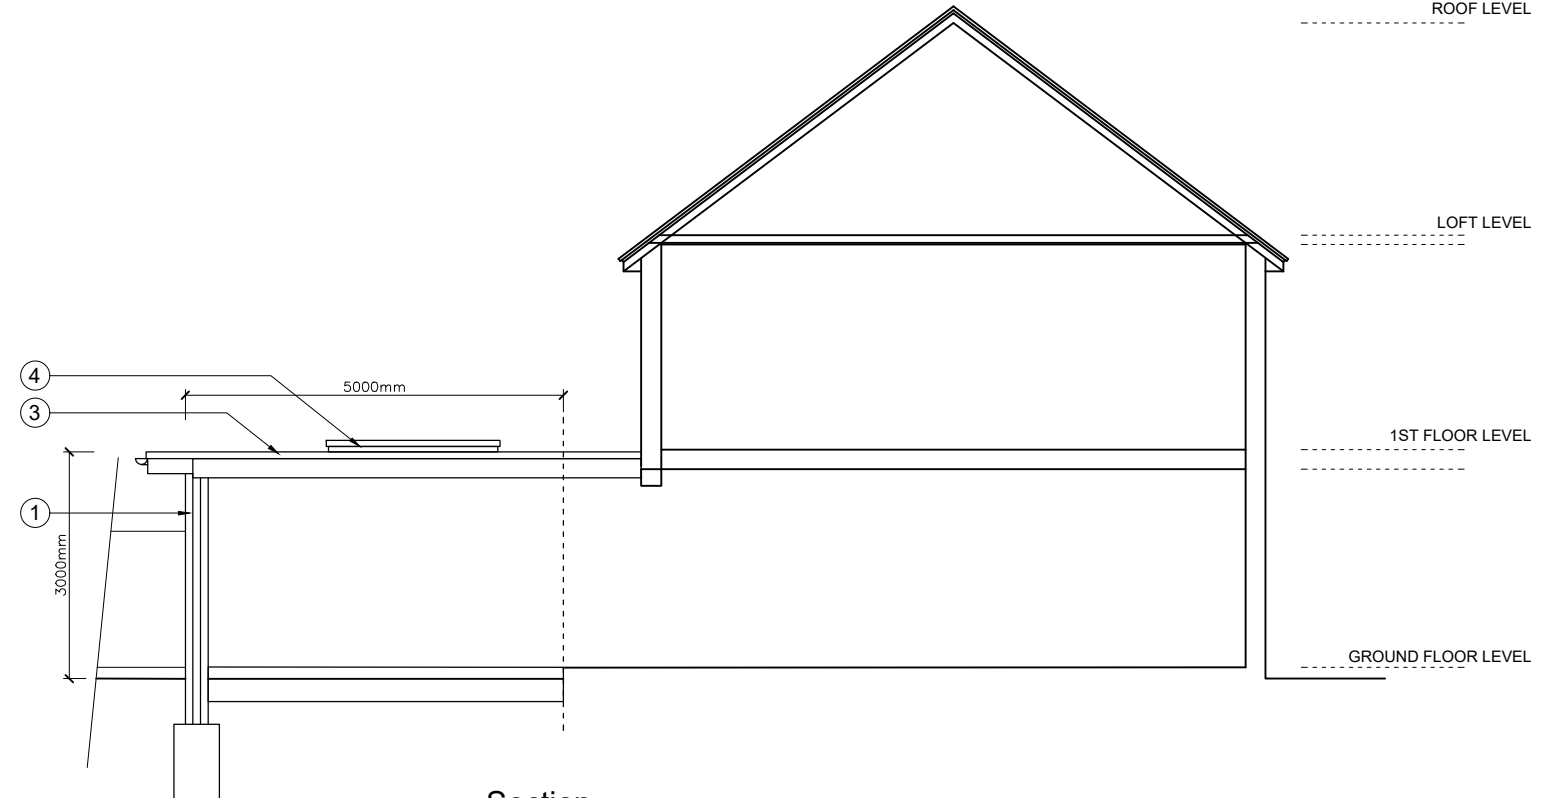

Section
as Proposed

Key:
Existing Walls/Floors

Rev.	Date	Note

Client:
Mr & Mrs Hill

Site:
32 Churchbury Lane
Enfield
EN1 3TY

Title:
Elevations and Section
as Proposed

Scale: 1:100 | Drg. Size: A3

Drawn: NP | Drg. No. 371_04

Date: Jan. 2024 | Rev. #

PPLX
Architects

58 Pine Grove
Brookmans Park
Herts
AL9 7BW

t: 07886 526 081
f: 01707 642 026
e: papalexandrakos@hotmail.com