



Ground Floor Plan as Proposed

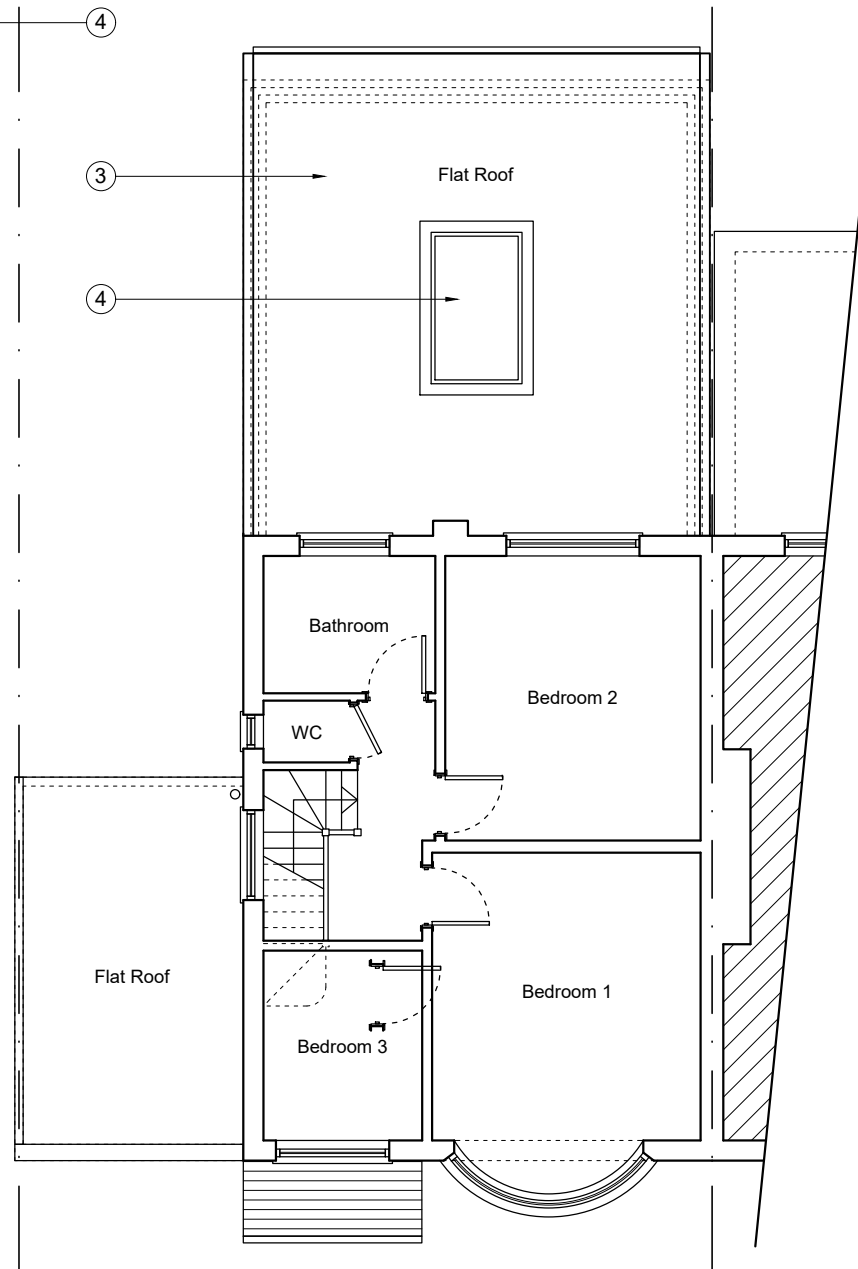

First Floor Plan as Proposed


- Key
- 1 New cavity wall to be rendered/pebble dashed to match existing
 - 2 New aluminium double glazed doors
 - 3 New flat roof
 - 4 New aluminium skylight

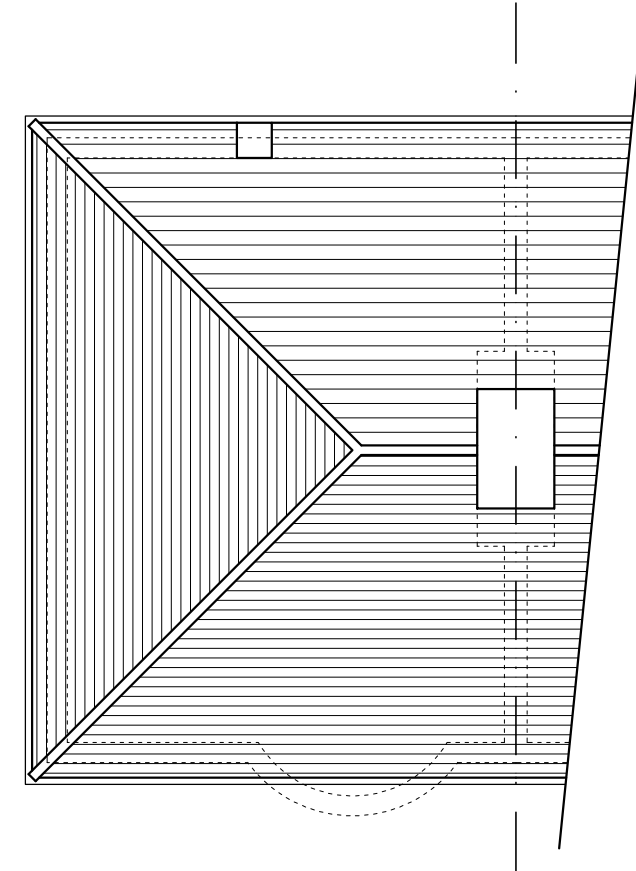

Roof Plan as Proposed

Key:

- Existing Walls/Floors
- Proposed Brickwork
- Proposed Blockwork
- Proposed Partitions
- Proposed Insulation

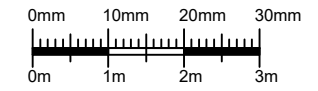

Rev.	Date	Note

Client:
Mr & Mrs Hill

Site:
32 Churchbury Lane
Enfield
EN1 3TY

Title:
Floor Plans
as Proposed
Option 1

Scale: 1:100 | Drg. Size: A3

Drawn: NP | Drg. No. 371_03

Date: Jan. 2024 | Rev. #



58 Pine Grove
Brookmans Park
Herts
AL9 7BW

t: 07886 526 081
f: 01707 642 026
e: papalexandrakos@hotmail.com