



Rear Elevation AA As Existing
Scale 1: 100 @ A3

Existing lower and upper
rendered and painted blockwork.

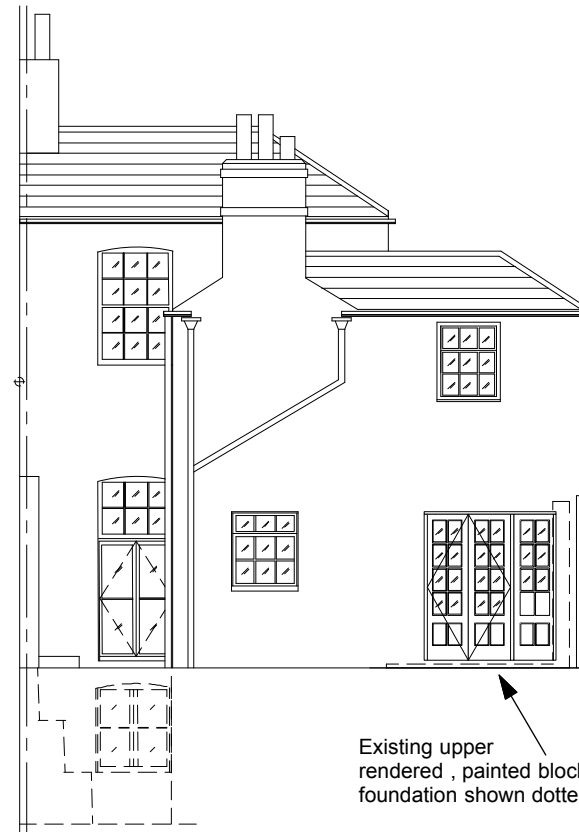

Rear Elevation BB As Existing
Scale 1: 100 @ A3

Existing upper
rendered , painted blockwork and
foundation shown dotted.

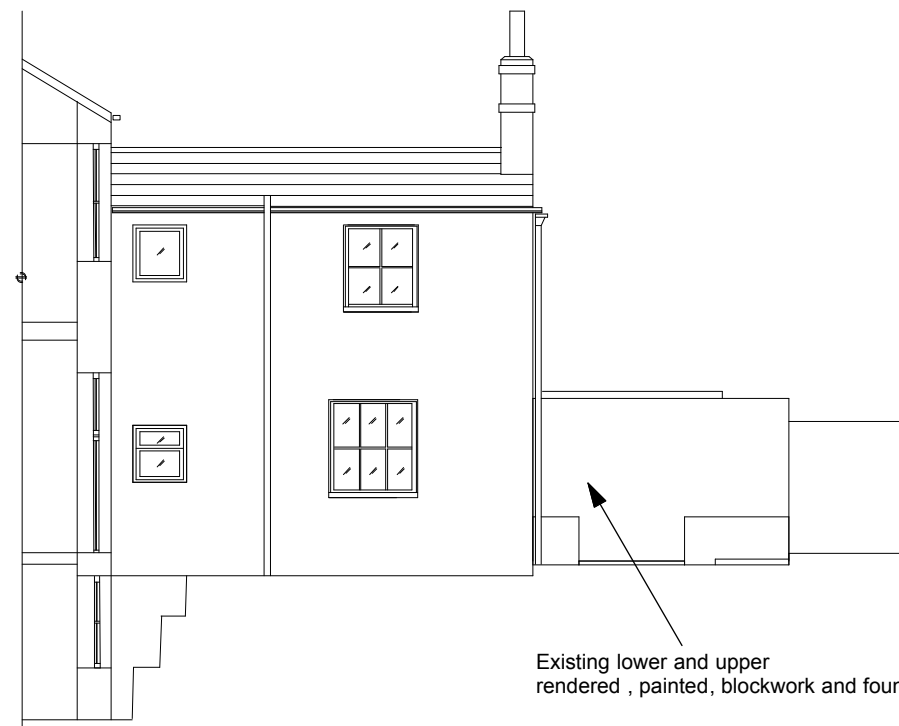

Rear Elevation CC As Existing
Scale 1: 100 @ A3

Existing lower and upper
rendered , painted, blockwork and foundation.



Scale bar
Scale 1:100

COPYRIGHT

All site dimensions and levels to be verified by contractors and subcontractors on site prior to manufacture
Do not Scale from this drawing
To be read in conjunction with all other drawings and contract documentation
Contractor to refer to all relevant consultants and engineers drawings throughout the course of the works All works to comply to local authority requirements
Any errors, dimensional discrepancies or omissions to be reported to architect prior to manufacture
Drawing is for design intent only

Revisions

Rev.	Date.	Description

Philip Newman Associates
Interior architect

Client
Neil Purssey

Job Address
17 Hanover Crescent
Brighton
BN2 9SB

Drawing Title
As Existing Rear Elevations

Drawing Status
Planning

Drawn By. PN	Checked By. PN
------------------------	--------------------------

Scale. As shown @ A3	Date. 25.09.23
--------------------------------	--------------------------

Drawing No. 1001/104	Rev.
--------------------------------	----------------------