




Proposed First Floor Plan 1

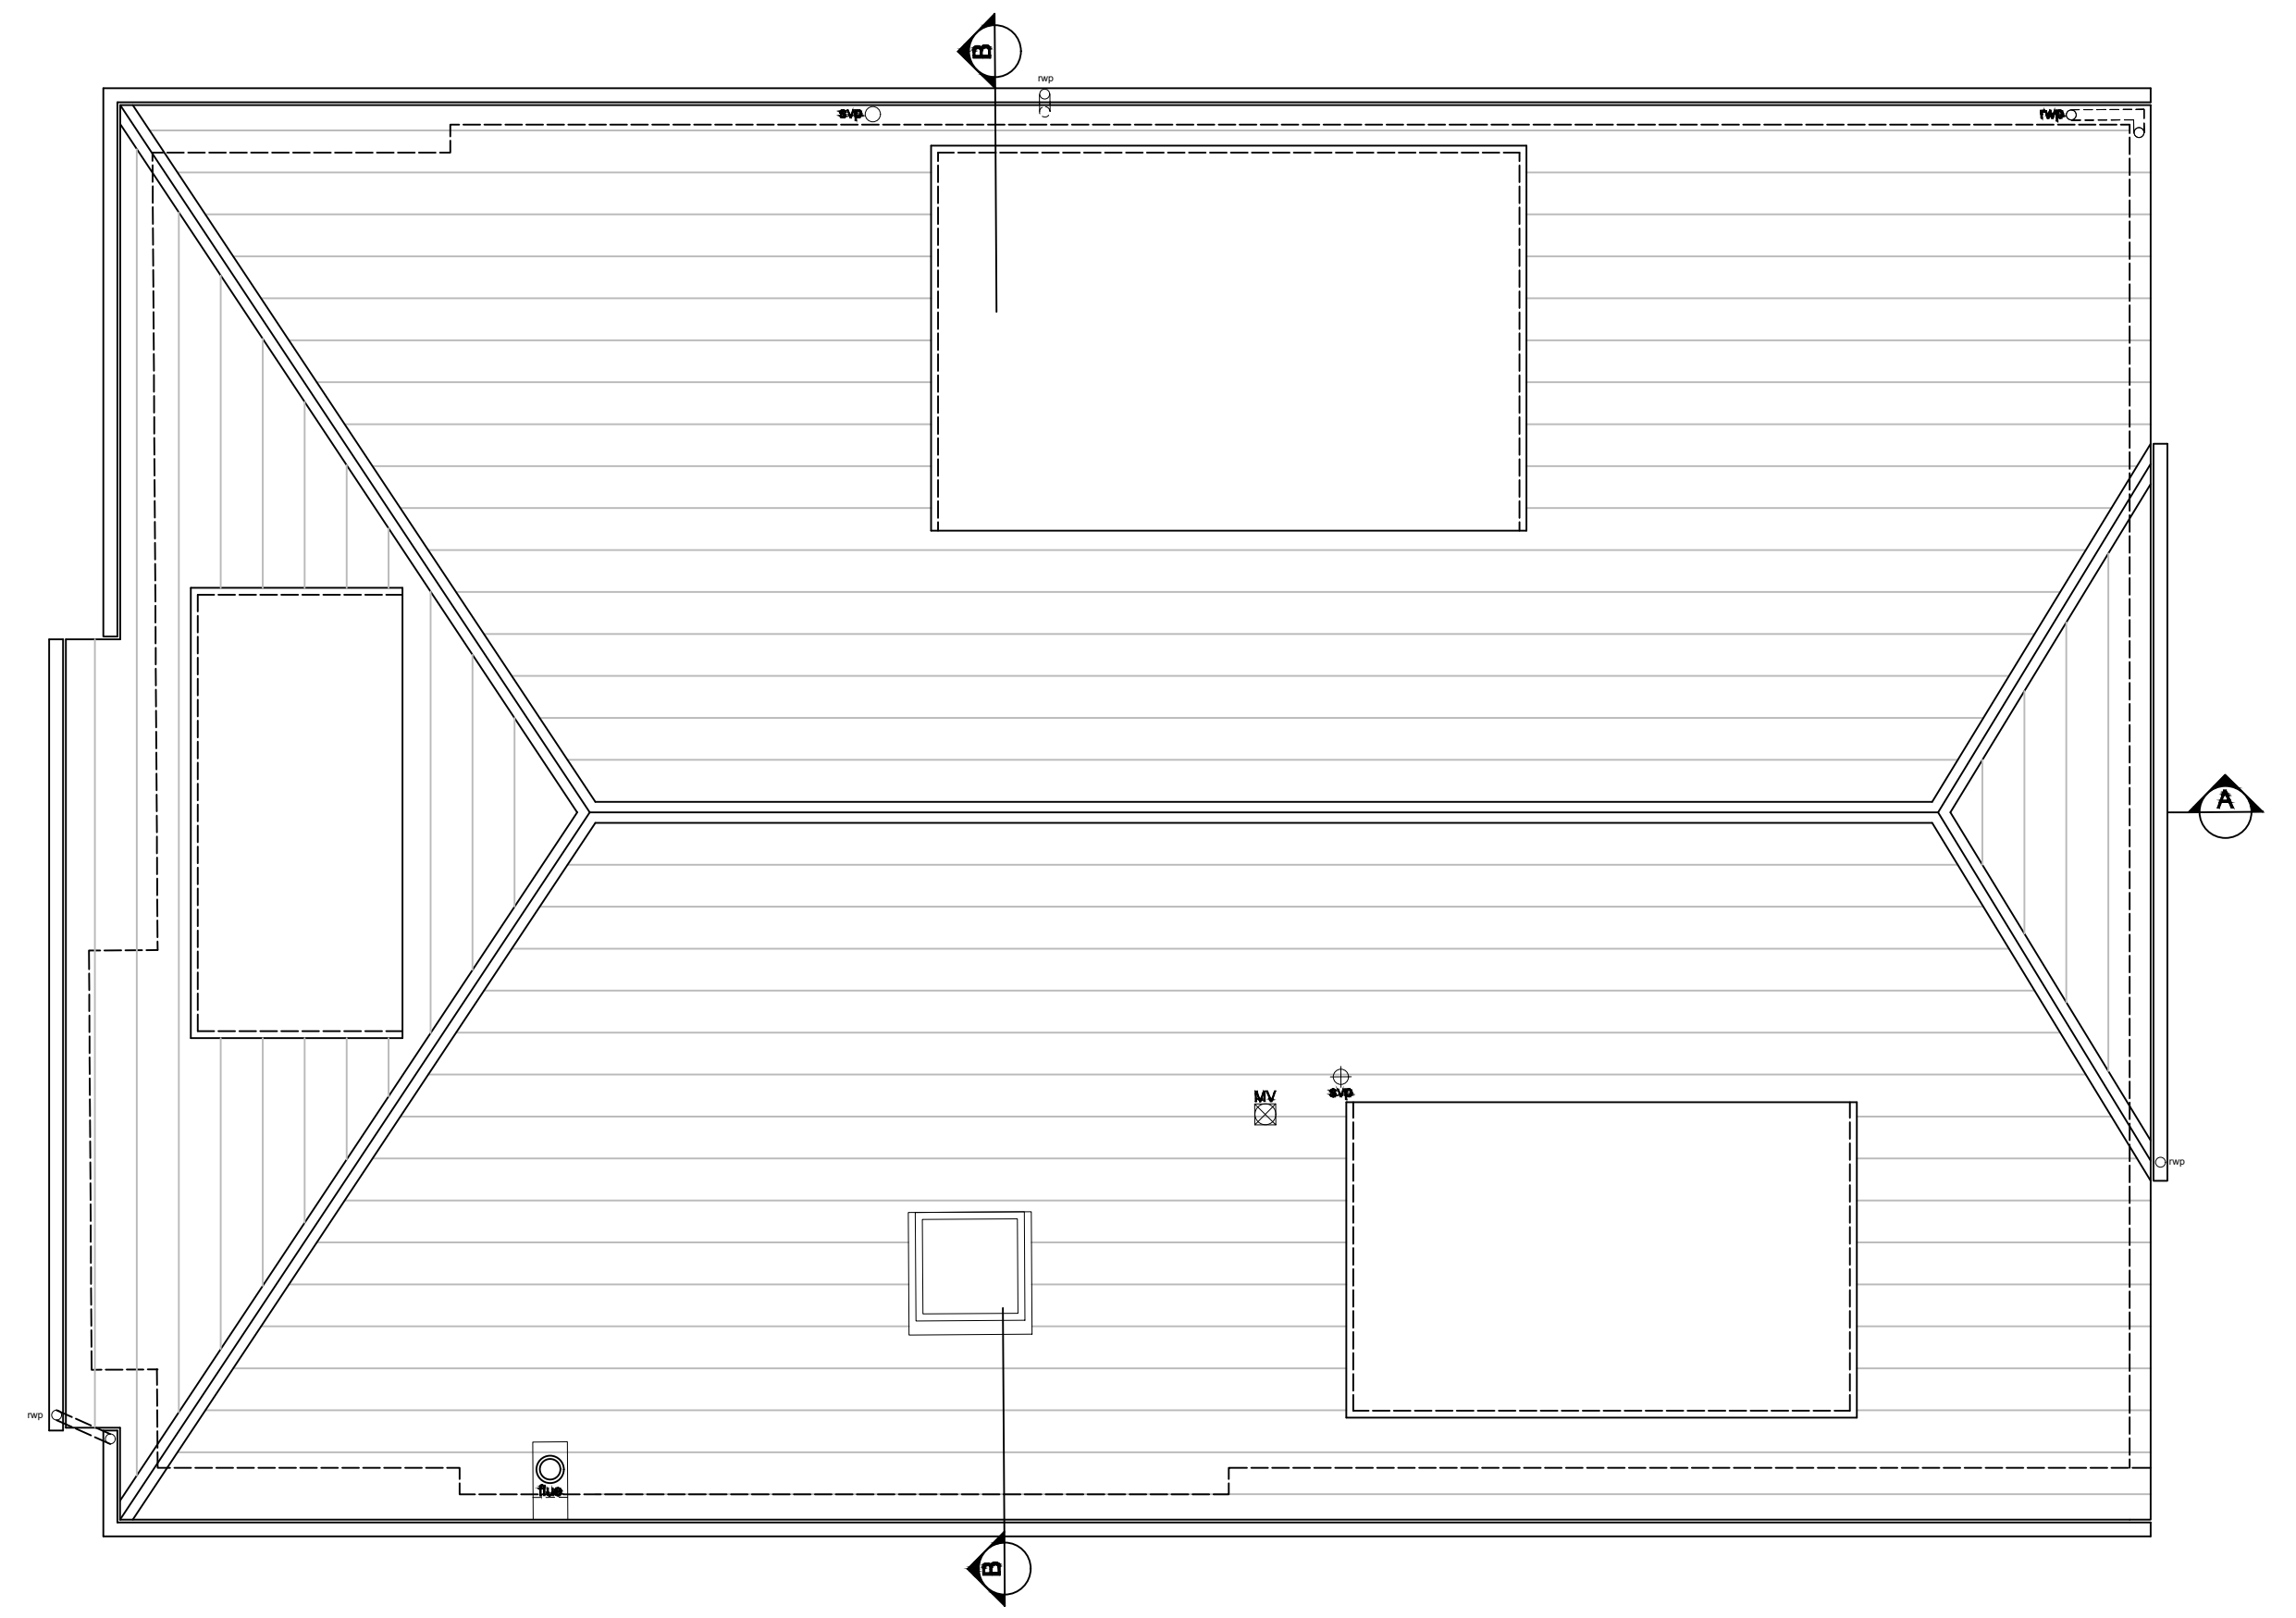

Proposed Roof Plan R

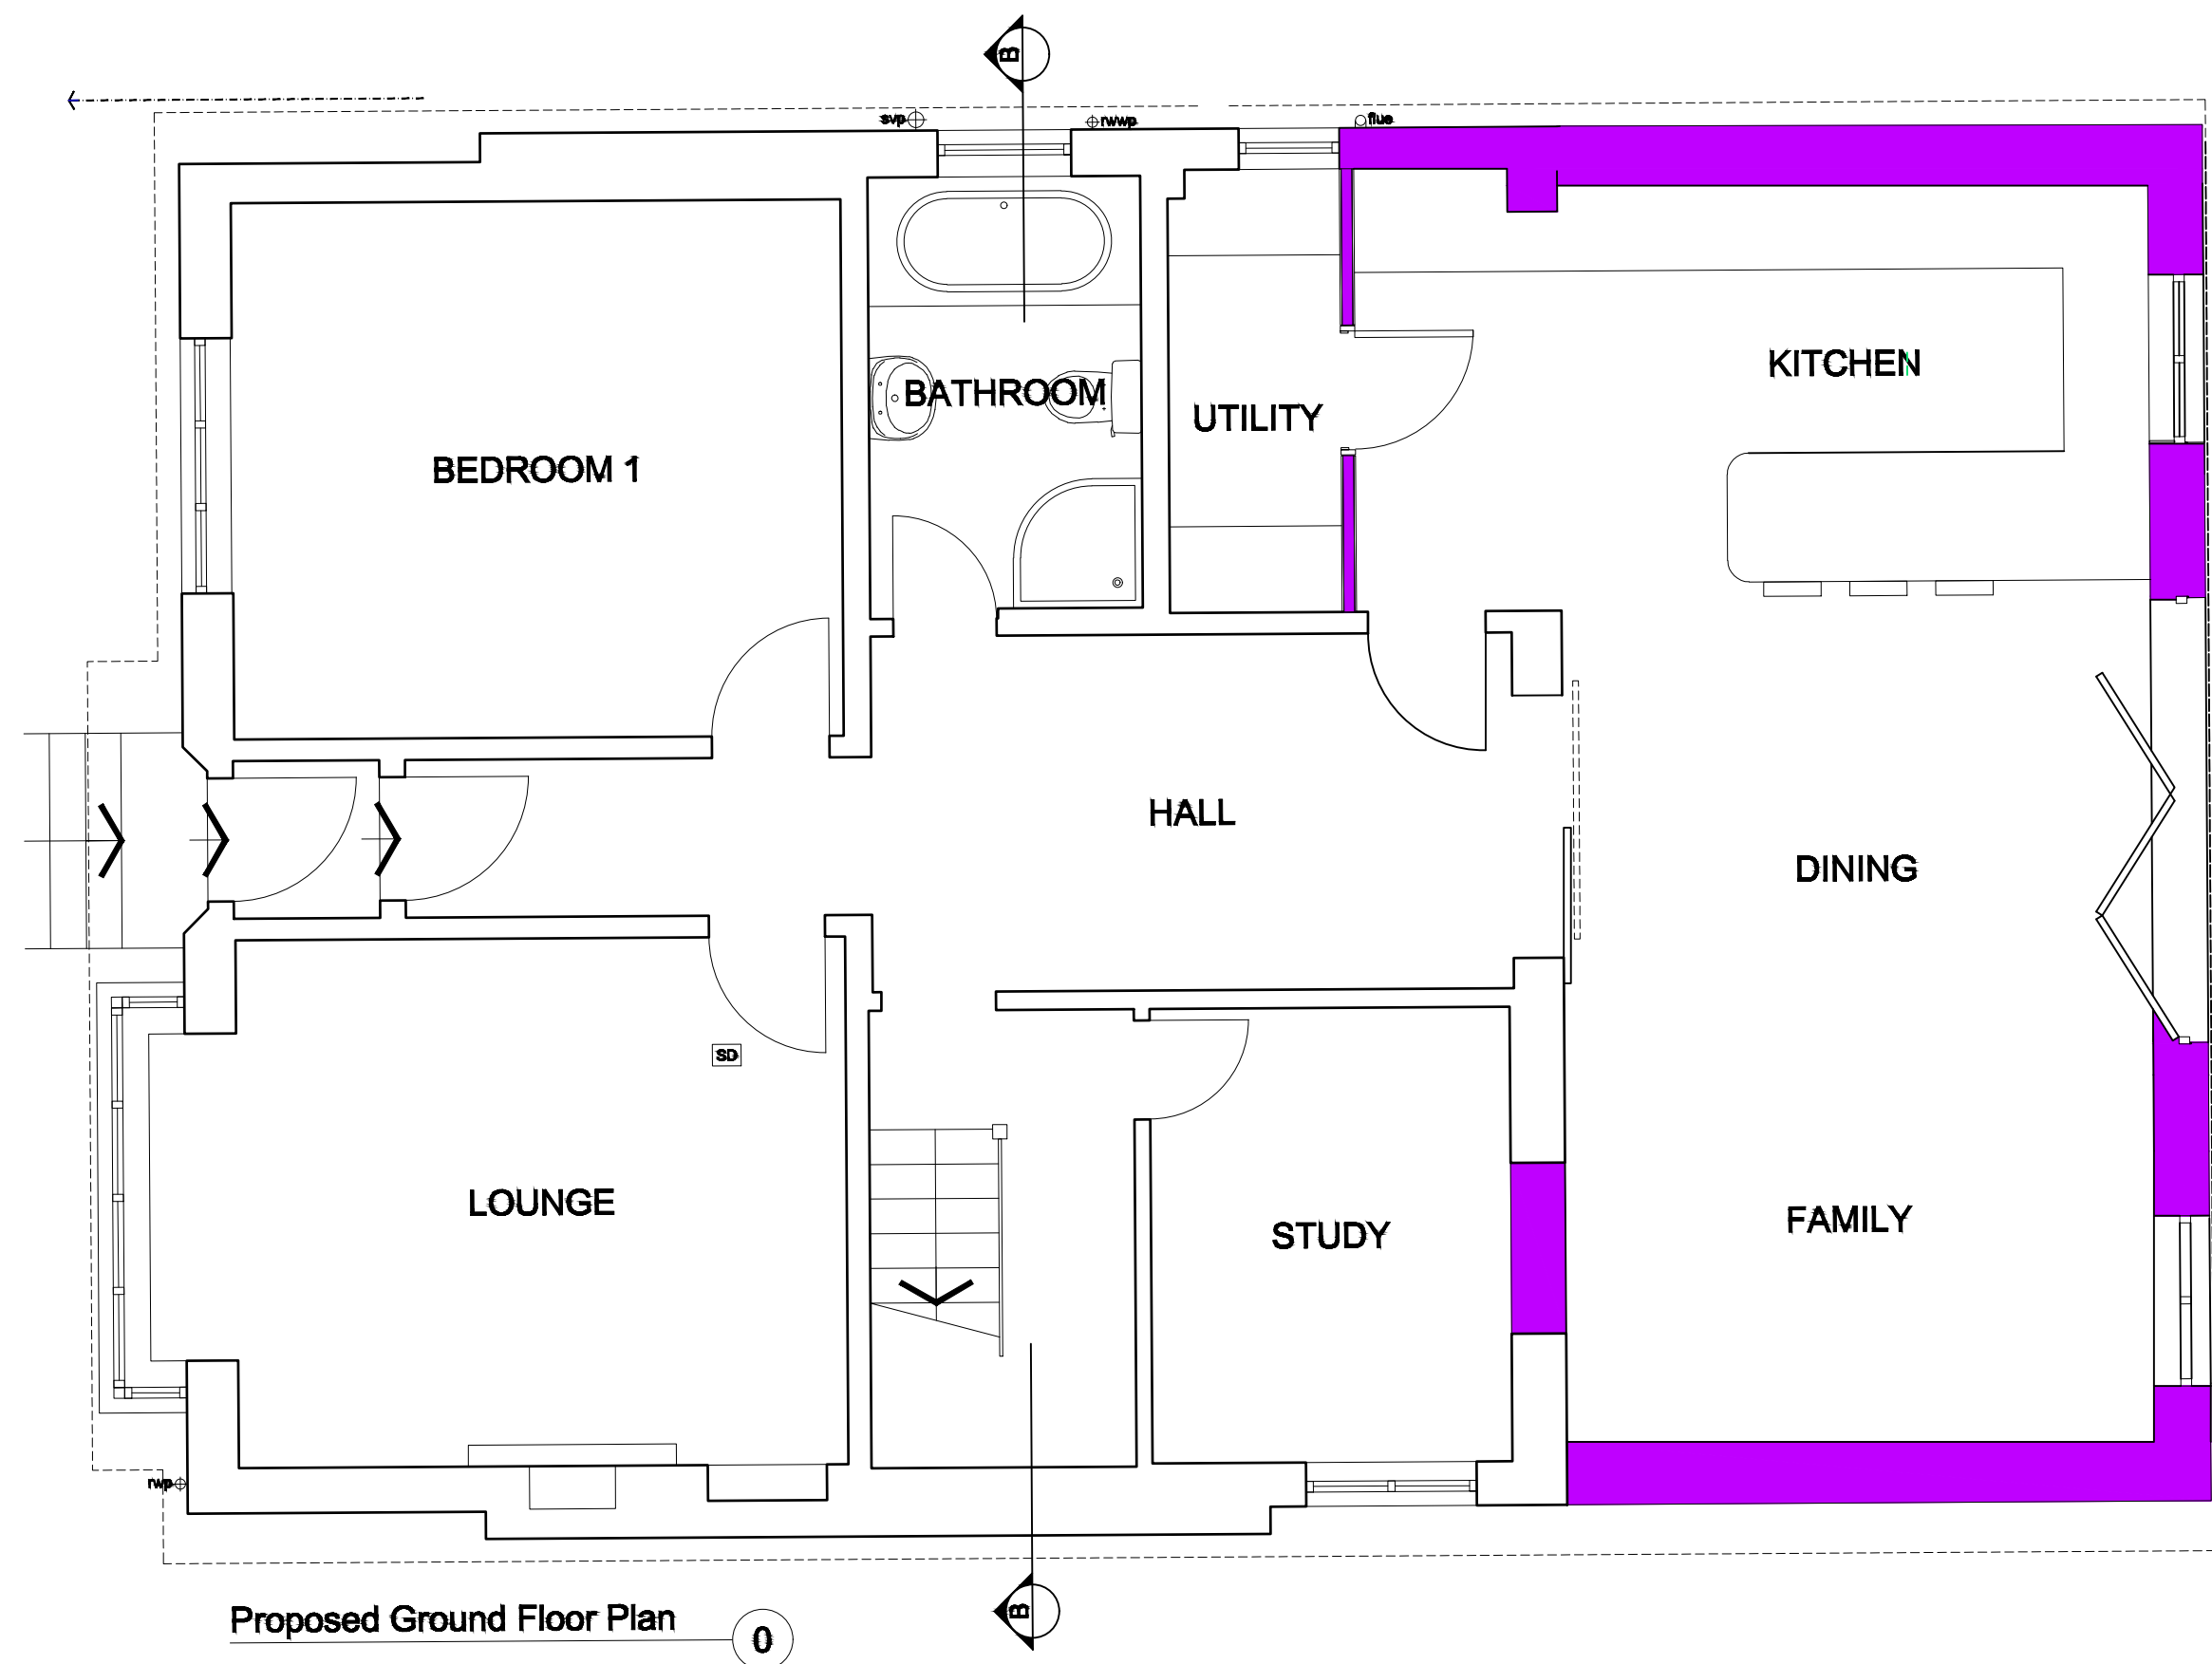

Proposed Ground Floor Plan 0

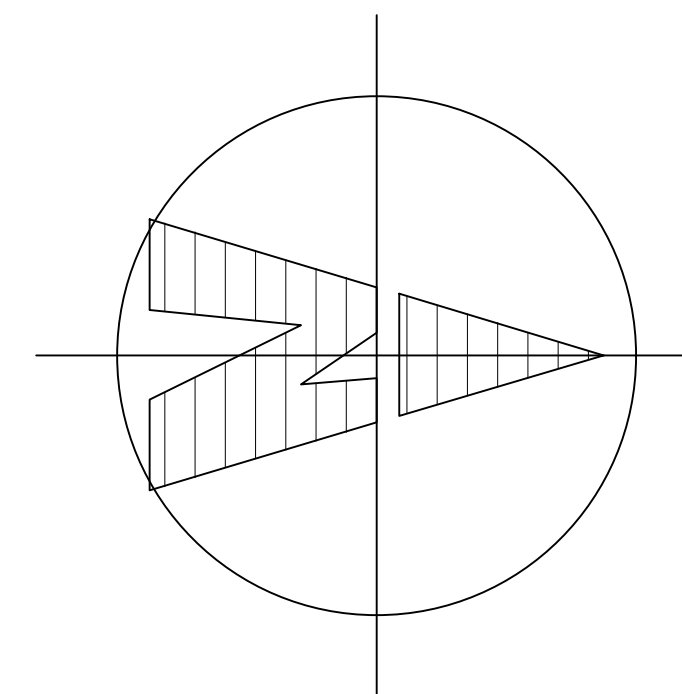

**IGW ASSOCIATES LTD**



<b>Contract / Site Address:</b> 51 Killermont Road, Bearsden	<b>Client:</b> Mr & Mrs I Watson	<b>Date:</b> January 2024	<b>Scale:</b> 1:50 @ A1	<b>Drawing No.:</b> IGW-KR-005	<b>Title:</b> Floor & Roof Plans as Proposed	<b>Drawn By:</b> IGW Associates Ltd
--	-------------------------------------	------------------------------	----------------------------	-----------------------------------	--	--