




NOTES:
 1. All dimensions are in mm unless noted otherwise.

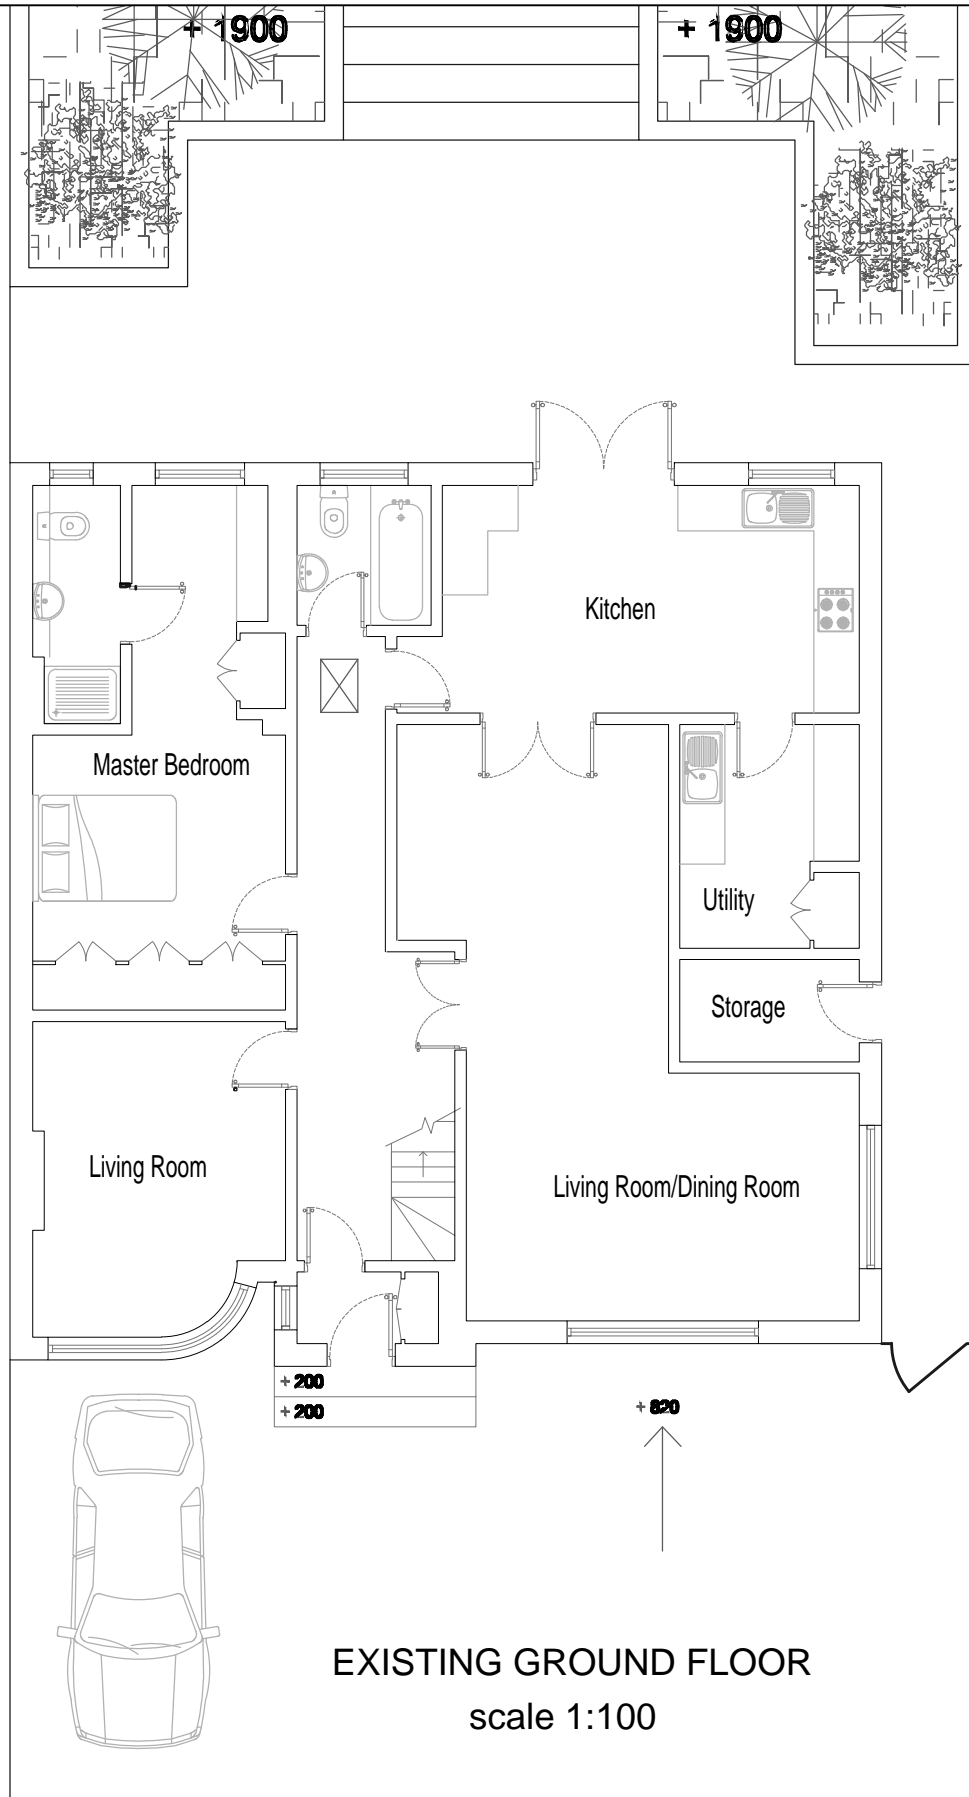


EXISTING GROUND FLOOR
 scale 1:100

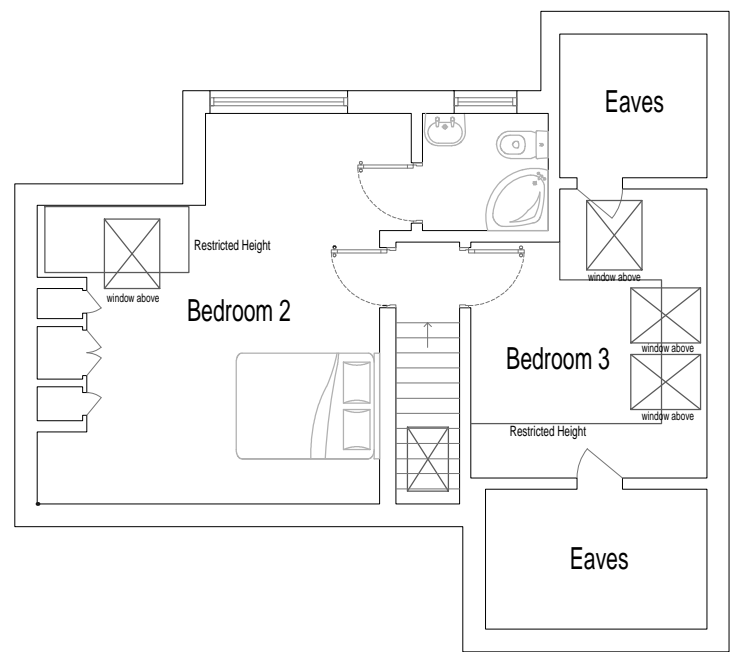

EXISTING LOFT FLOOR
 scale 1:100

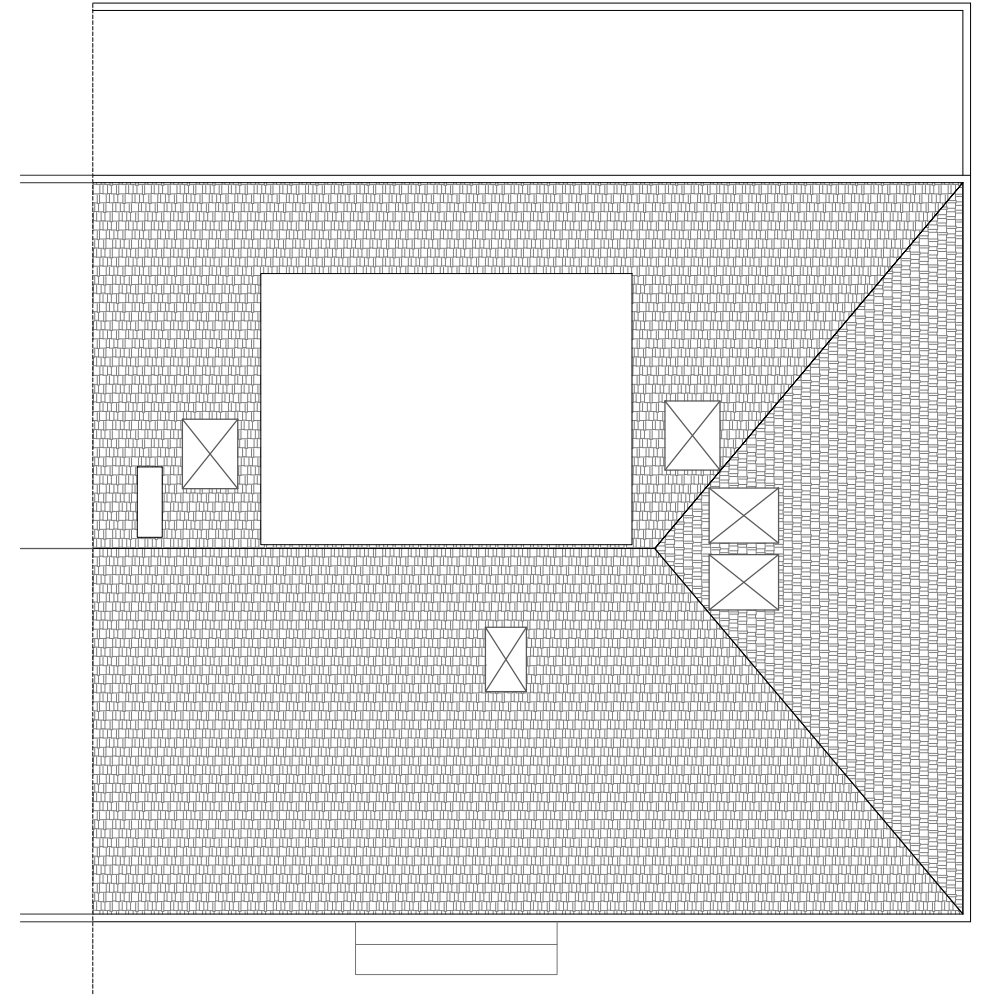


EXISTING ROOF FLOOR
 scale 1:100

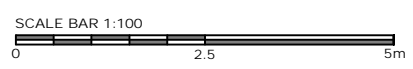


Version	A	First Issue	10/01/2024
Amendment		Checked /Approved and date	
client name	Mr. Steve Carson		
Address	38 Highview Gardens Edgware HA8 9UF		
Purpose	Householder planning	Drawing Title	Existing plan
Scale (at A3 size)	As shown	Telephone	07434 658624
		Drawing Number	020401-EX002
		Version	A


NOTES:
 1. All dimensions are in mm unless noted otherwise.

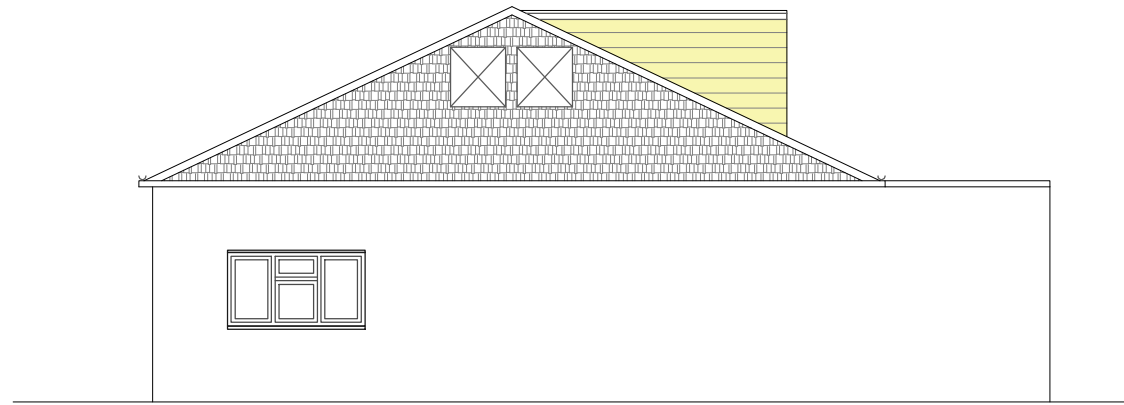


EXISTING SIDE ELEVATION (1)
 scale 1:100

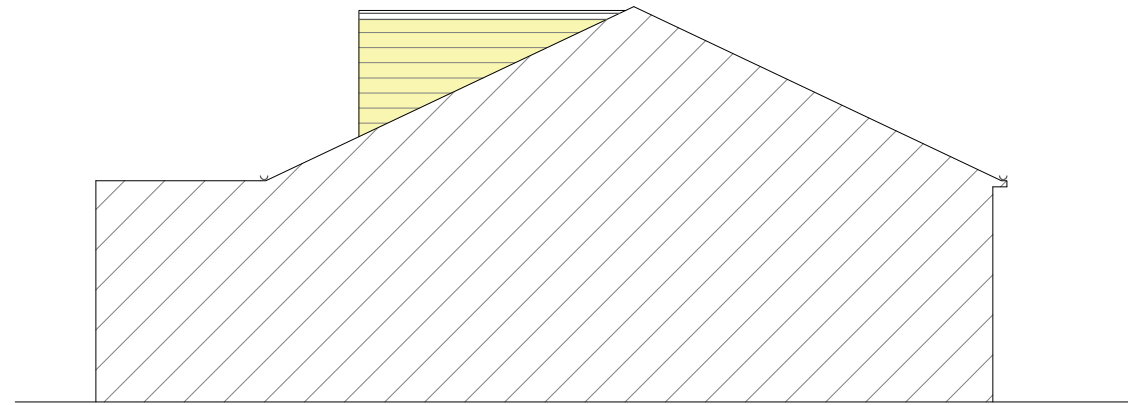

EXISTING SIDE ELEVATION (2)
 scale 1:100

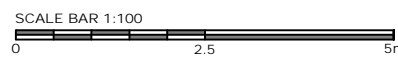


Version	A	First Issue		10/01/2024
		Amendment		Checked /Approved and date
			client name	Mr. Steve Carson
			Address	38 Highview Gardens Edgware HA8 9UF
Purpose	Householder planning		Drawing Title	Existing Elevation
Scale (at A3 size)	As shown		Telephone	07434 658624
		Drawing Number	020401-EX003	Version A


NOTES:
 1. All dimensions are in mm unless noted otherwise.




EXISTING FRONT ELEVATION
 scale 1:100

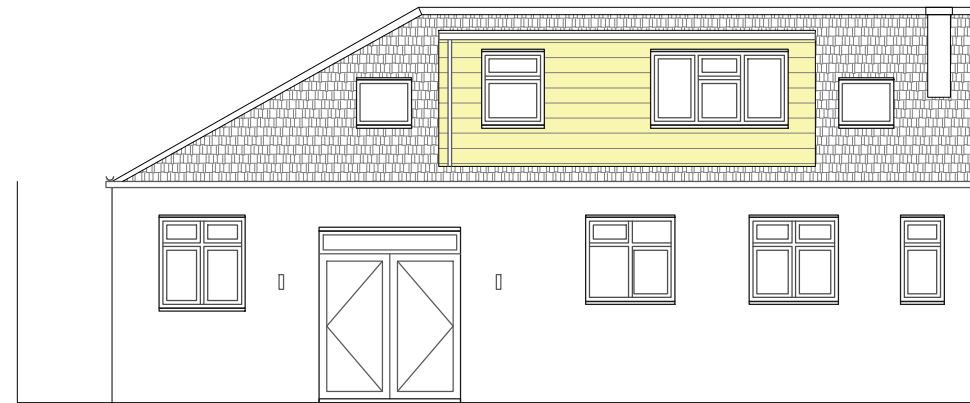


EXISTING REAR ELEVATION
 scale 1:100

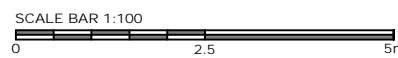


Version	A	First Issue		10/01/2024
		Amendment		Checked /Approved and date
			client name	Mr. Steve Carson
			Address	38 Highview Gardens Edgware HA8 9UF
Purpose	Householder planning		Drawing Title	Existing Elevation
Scale (at A3 size)	As shown		Telephone	07434 658624
		Drawing Number	020401-EX004	Version A


NOTES:
 1. All dimensions are in mm unless noted otherwise.

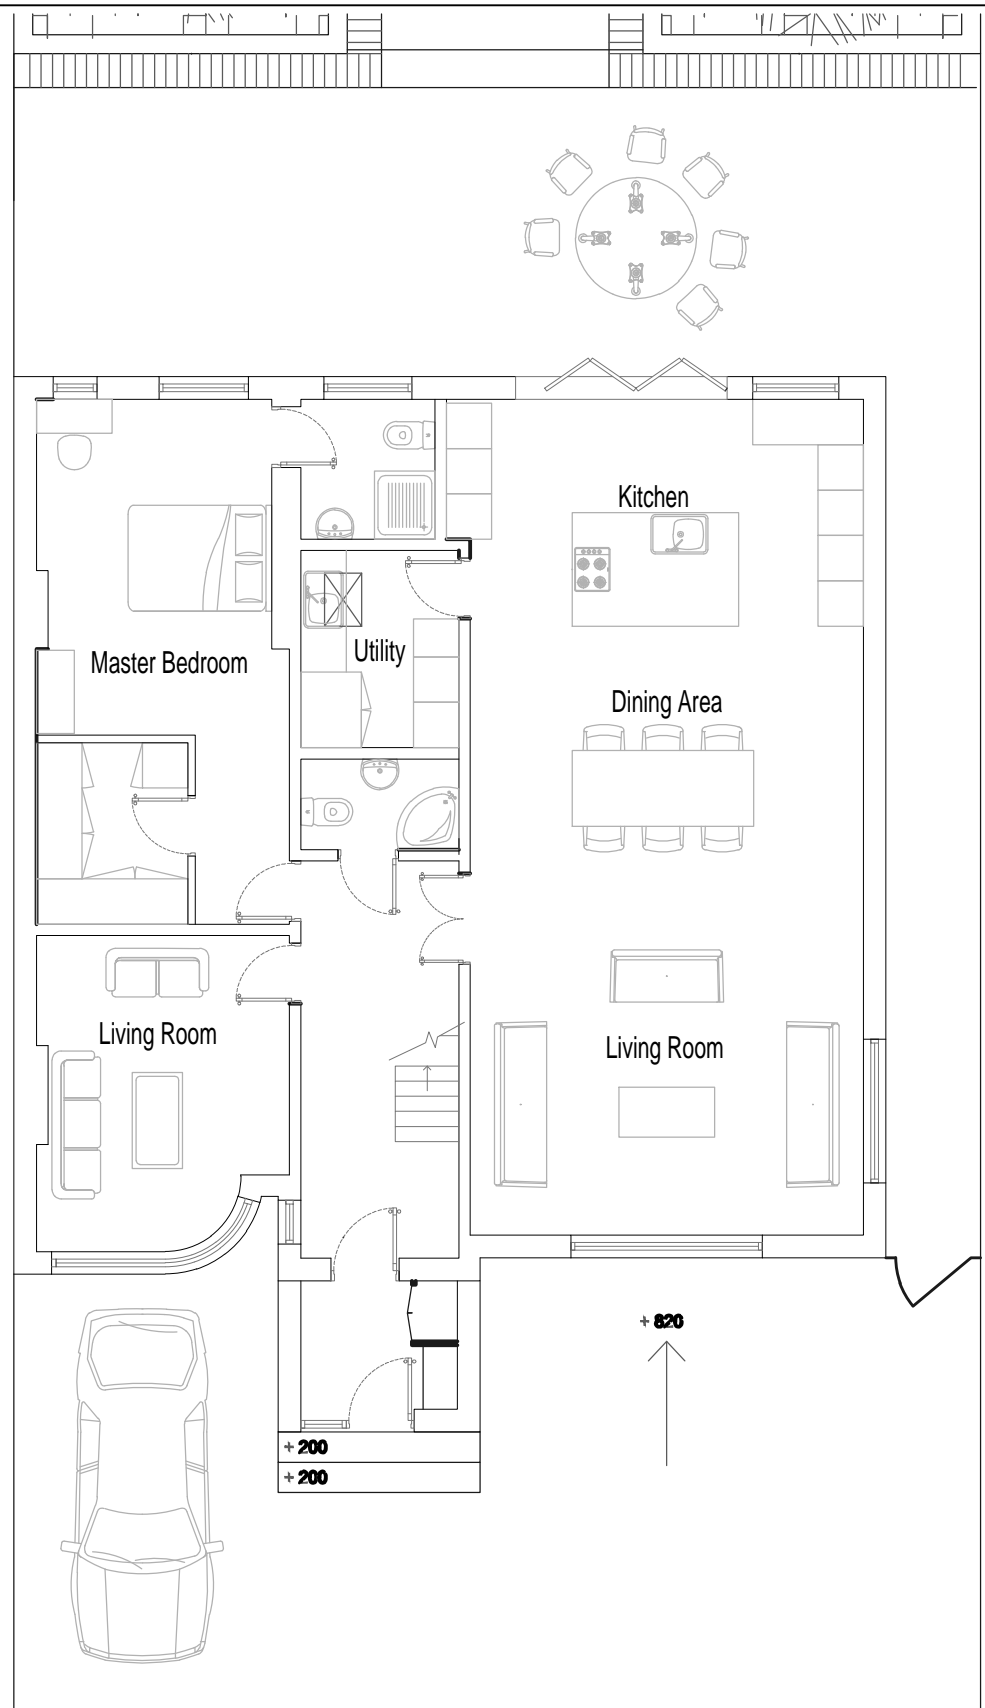


PROPOSED GROUND FLOOR
 scale 1:100

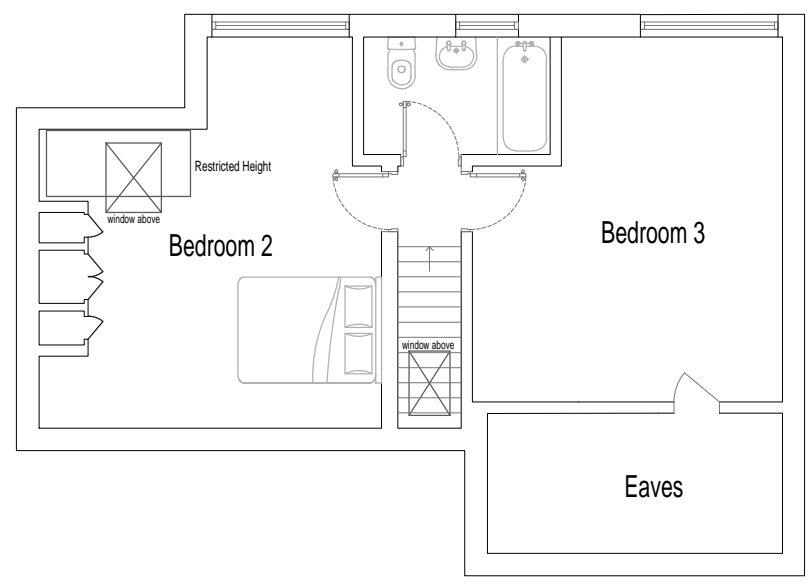

PROPOSED LOFT FLOOR
 scale 1:100

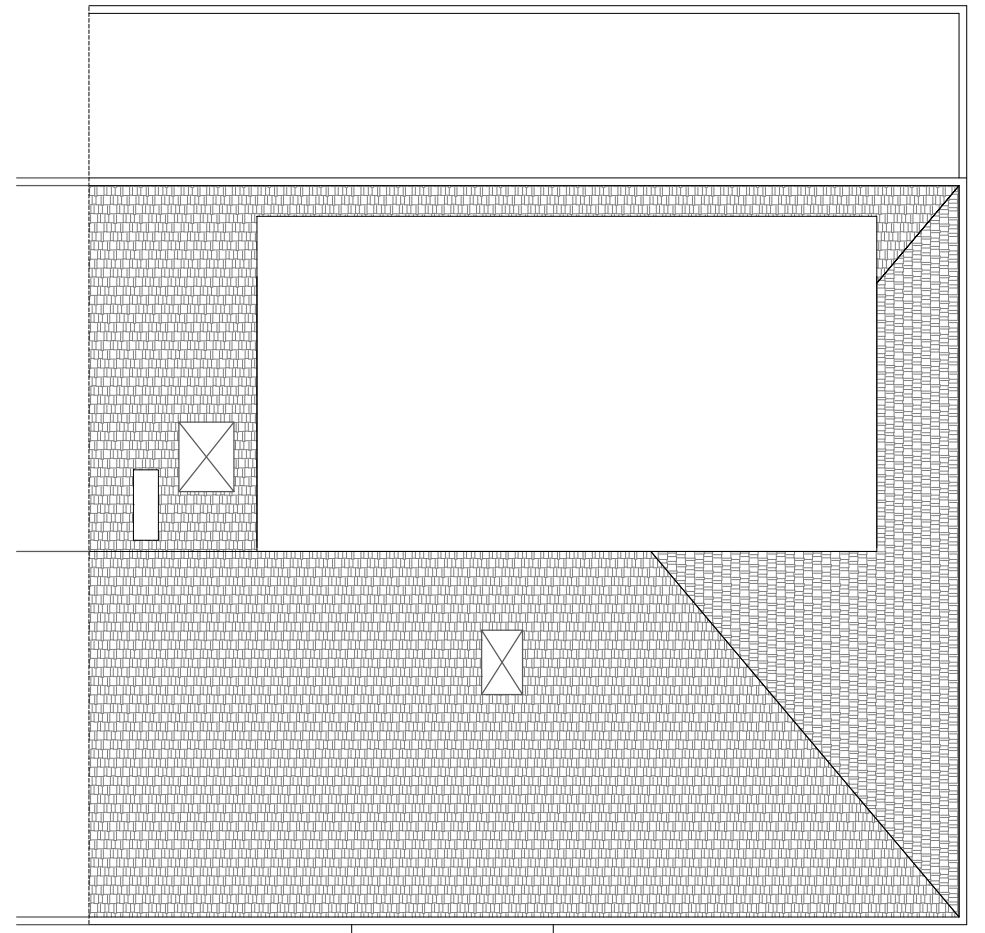


PROPOSED ROOF FLOOR
 scale 1:100

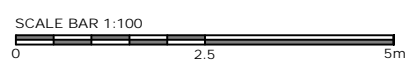


Version	A	First Issue	10/01/2024
Amendment		Checked /Approved and date	
client name	Mr. Steve Carson		
Address	38 Highview Gardens Edgware HA8 9UF		
Purpose	Householder planning	Drawing Title	Proposed Plan
Scale (at A3 size)	As shown	Telephone	07434 658624
		Drawing Number	020401-PR001
		Version	A


NOTES:
 1. All dimensions are in mm unless noted otherwise.

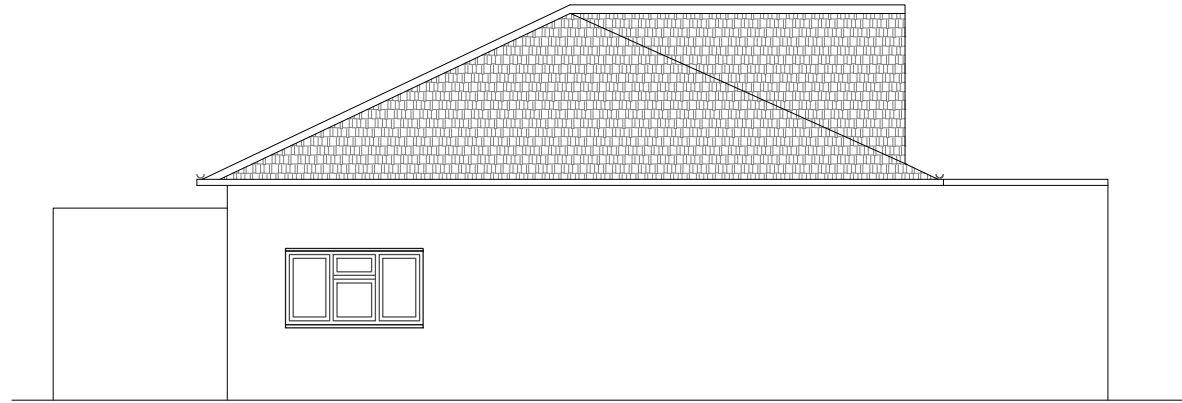

PROPOSED SIDE ELEVATION (1)
 scale 1:100

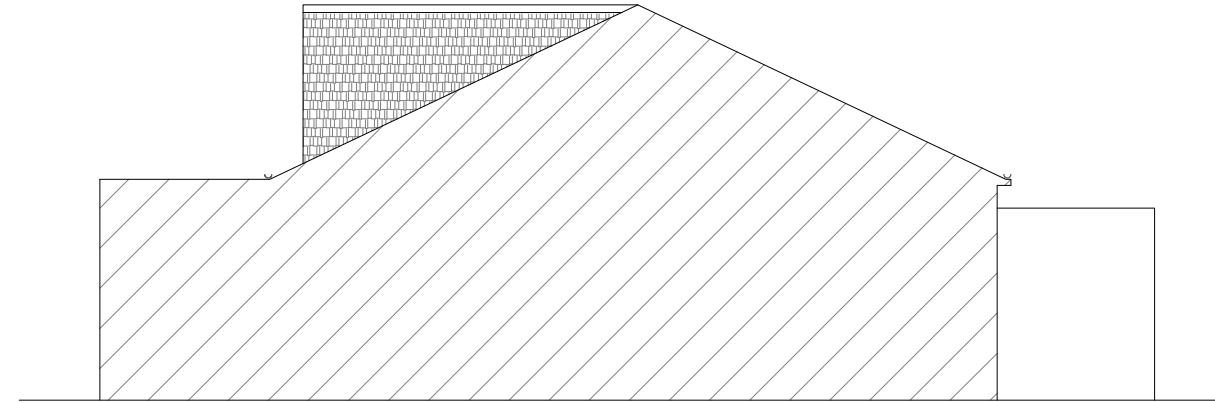


PROPOSED SIDE ELEVATION (2)
 scale 1:100

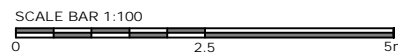


Version	A	First Issue		Checked/Approved and date	10/01/2024
Amendment		client name	Mr. Steve Carson		
		Address	38 Highview Gardens Edgware HA8 9UF		
Purpose	Householder planning		Drawing Title	Proposed Elevation	
Scale (at A3 size)	As shown		Telephone	07434 658624	Drawing Number 020401-PR002
				Version	A


NOTES:
 1. All dimensions are in mm unless noted otherwise.

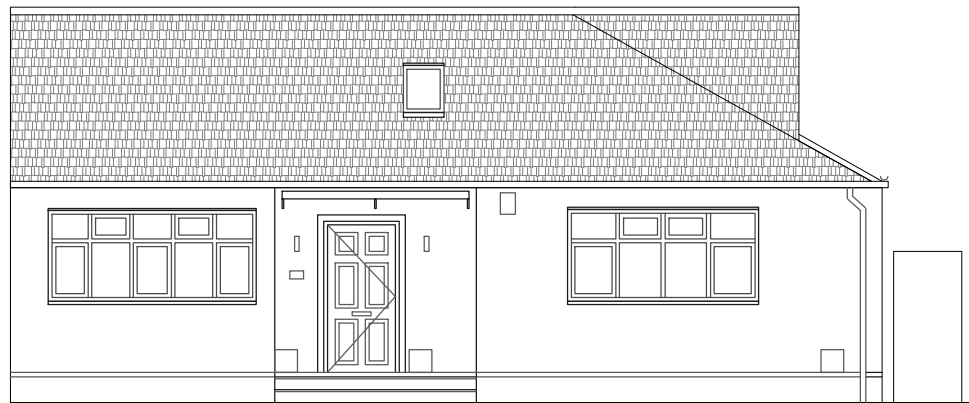


PROPOSED FRONT ELEVATION
 scale 1:100

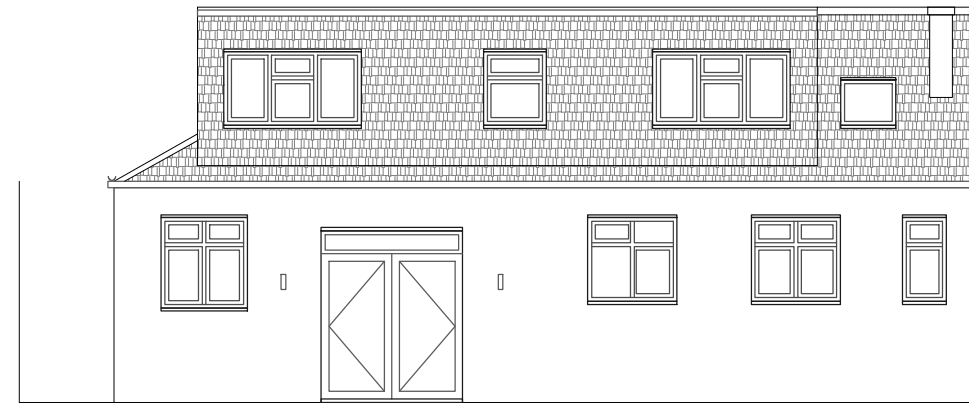

PROPOSED REAR ELEVATION
 scale 1:100

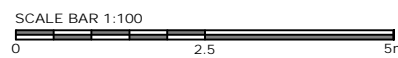

Version	A	First Issue		10/01/2024
		Amendment		Checked /Approved and date
			client name	Mr. Steve Carson
			Address	38 Highview Gardens Edgware HA8 9UF
Purpose	Householder planning		Drawing Title	Proposed Elevation
Scale (at A3 size)	As shown		Telephone	07434 658624
		Drawing Number	020401-PR003	Version A