



IMPORTANT NOTES

LA ARCHITECTS OWN THE COPYRIGHT OF THIS DRAWING. THIS DRAWING IS NOT TO BE USED/ ALTERED/ CHANGED BY ANY OTHER PARTY WITHOUT WRITTEN CONSENT FROM LA ARCHITECTS.

1:1250 LOCATION PLAN



PLANNING

WWW.LEESARCHITECTS.CO.UK

Revisions

EMAIL: STUART@LEESARCHITECTS.CO.UK TEL: 07581475019

Site Address
92 PULLER ROAD
BARNET
EN5 4 HD

Job Title
GROUND FLOOR AND FIRST FLOOR SIDE EXTENSION

Drawing Title
EXISTING AND PROPOSED ELEVATIONS

Scale 1:50 @ A1 Date 11/23 Drawn by SB


Paper Size: A1 Orig. No. 92PR 003 Rev.




EXISTING FRONT ELEVATION




EXISTING SECTION/SIDE ELEVATION

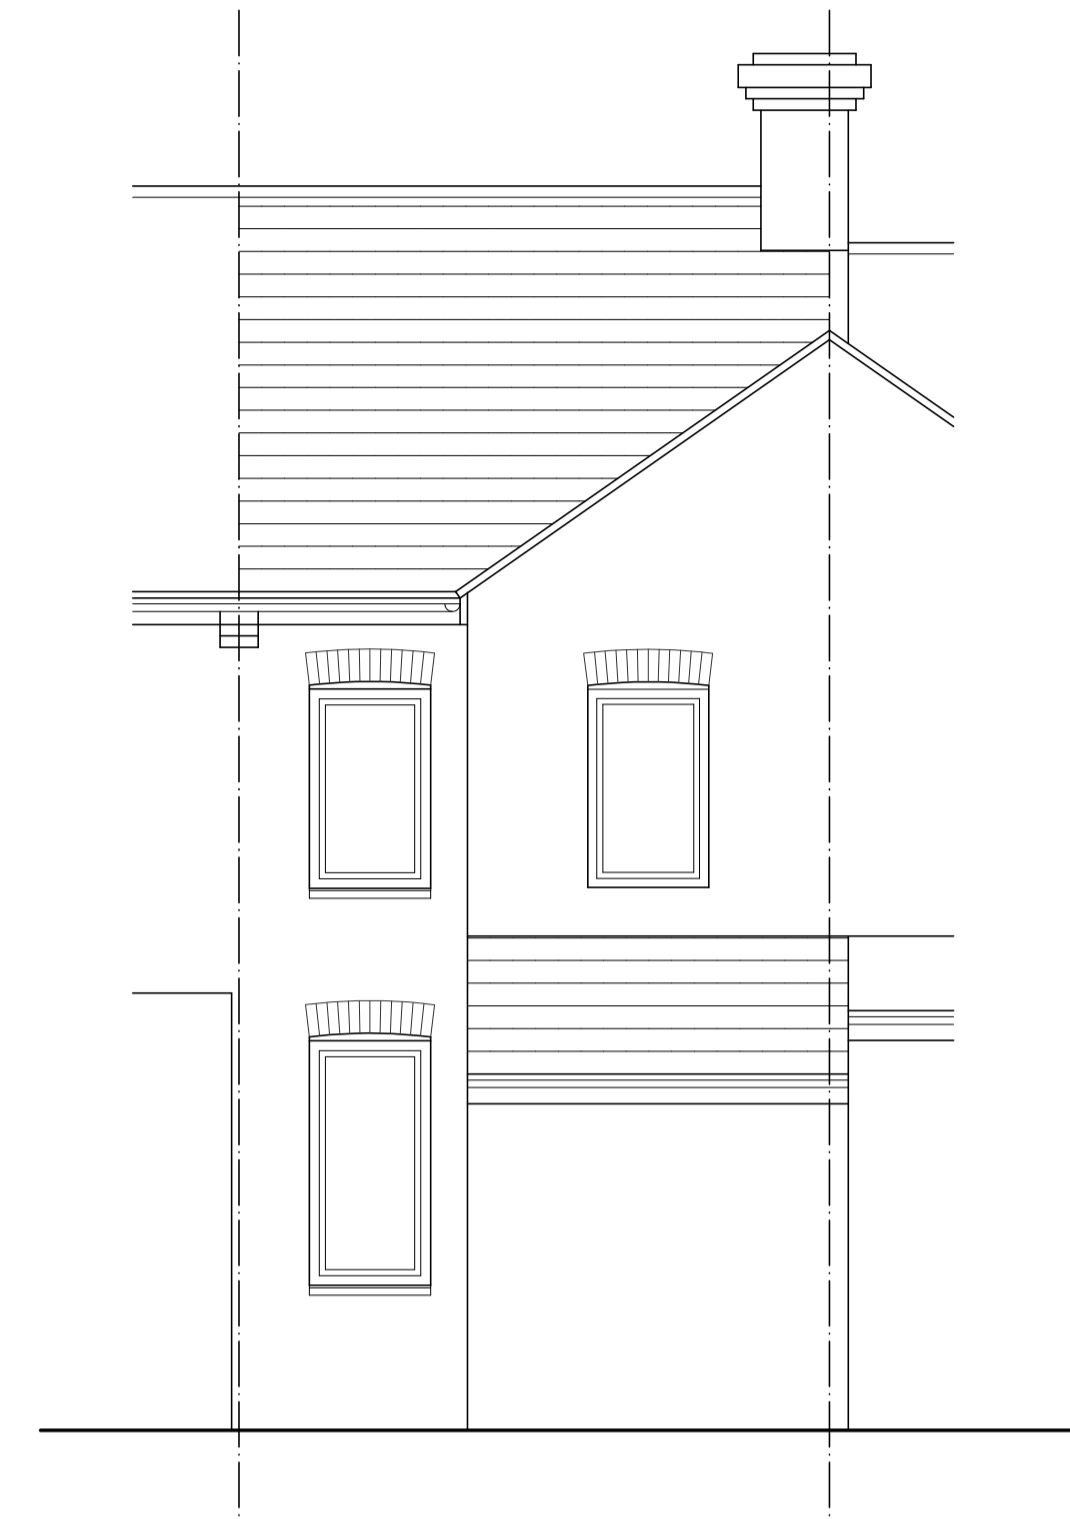


EXISTING REAR ELEVATION

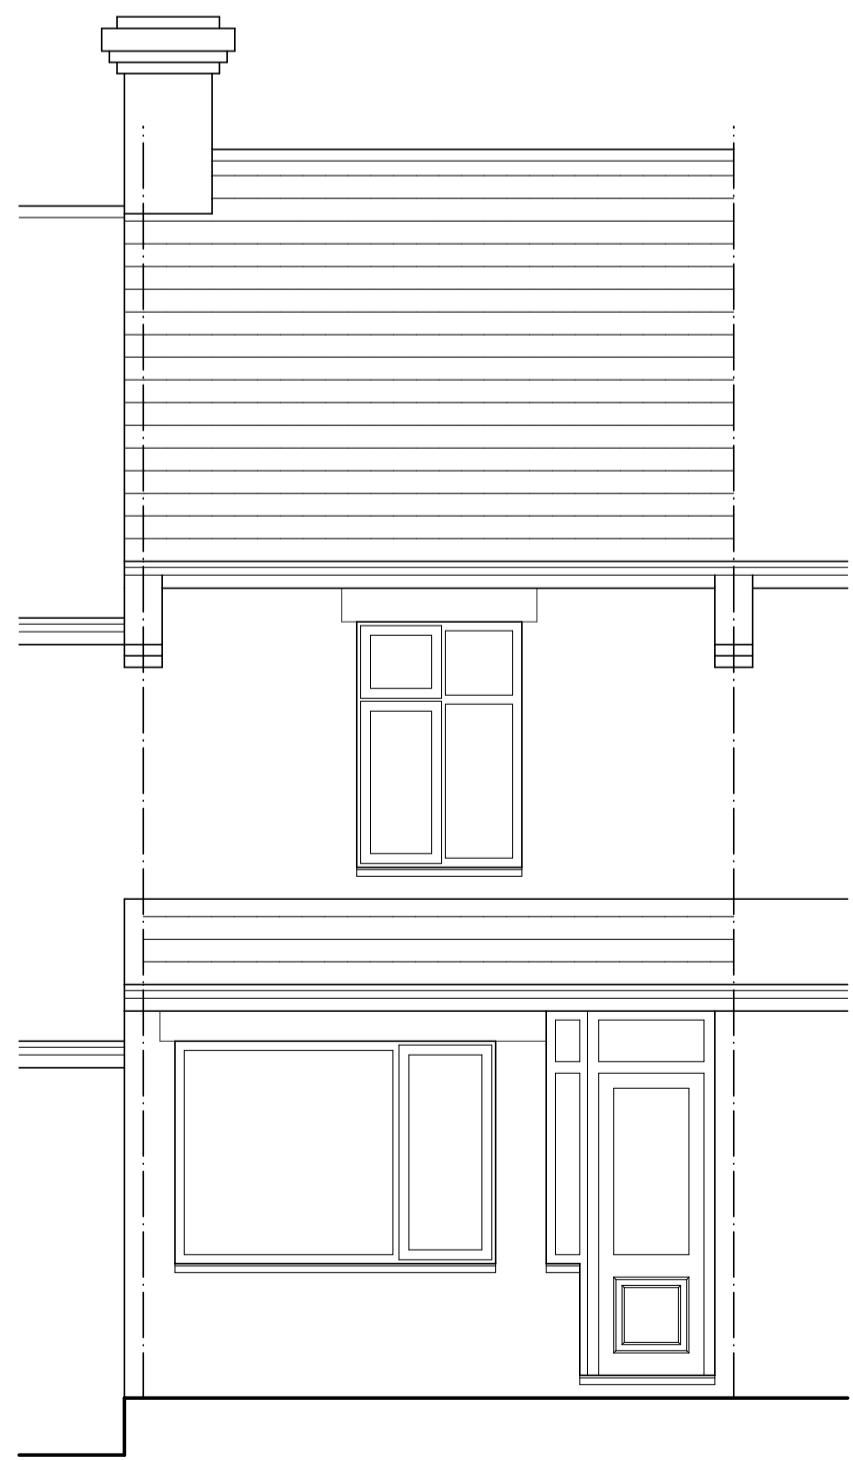

PROPOSED FRONT ELEVATION

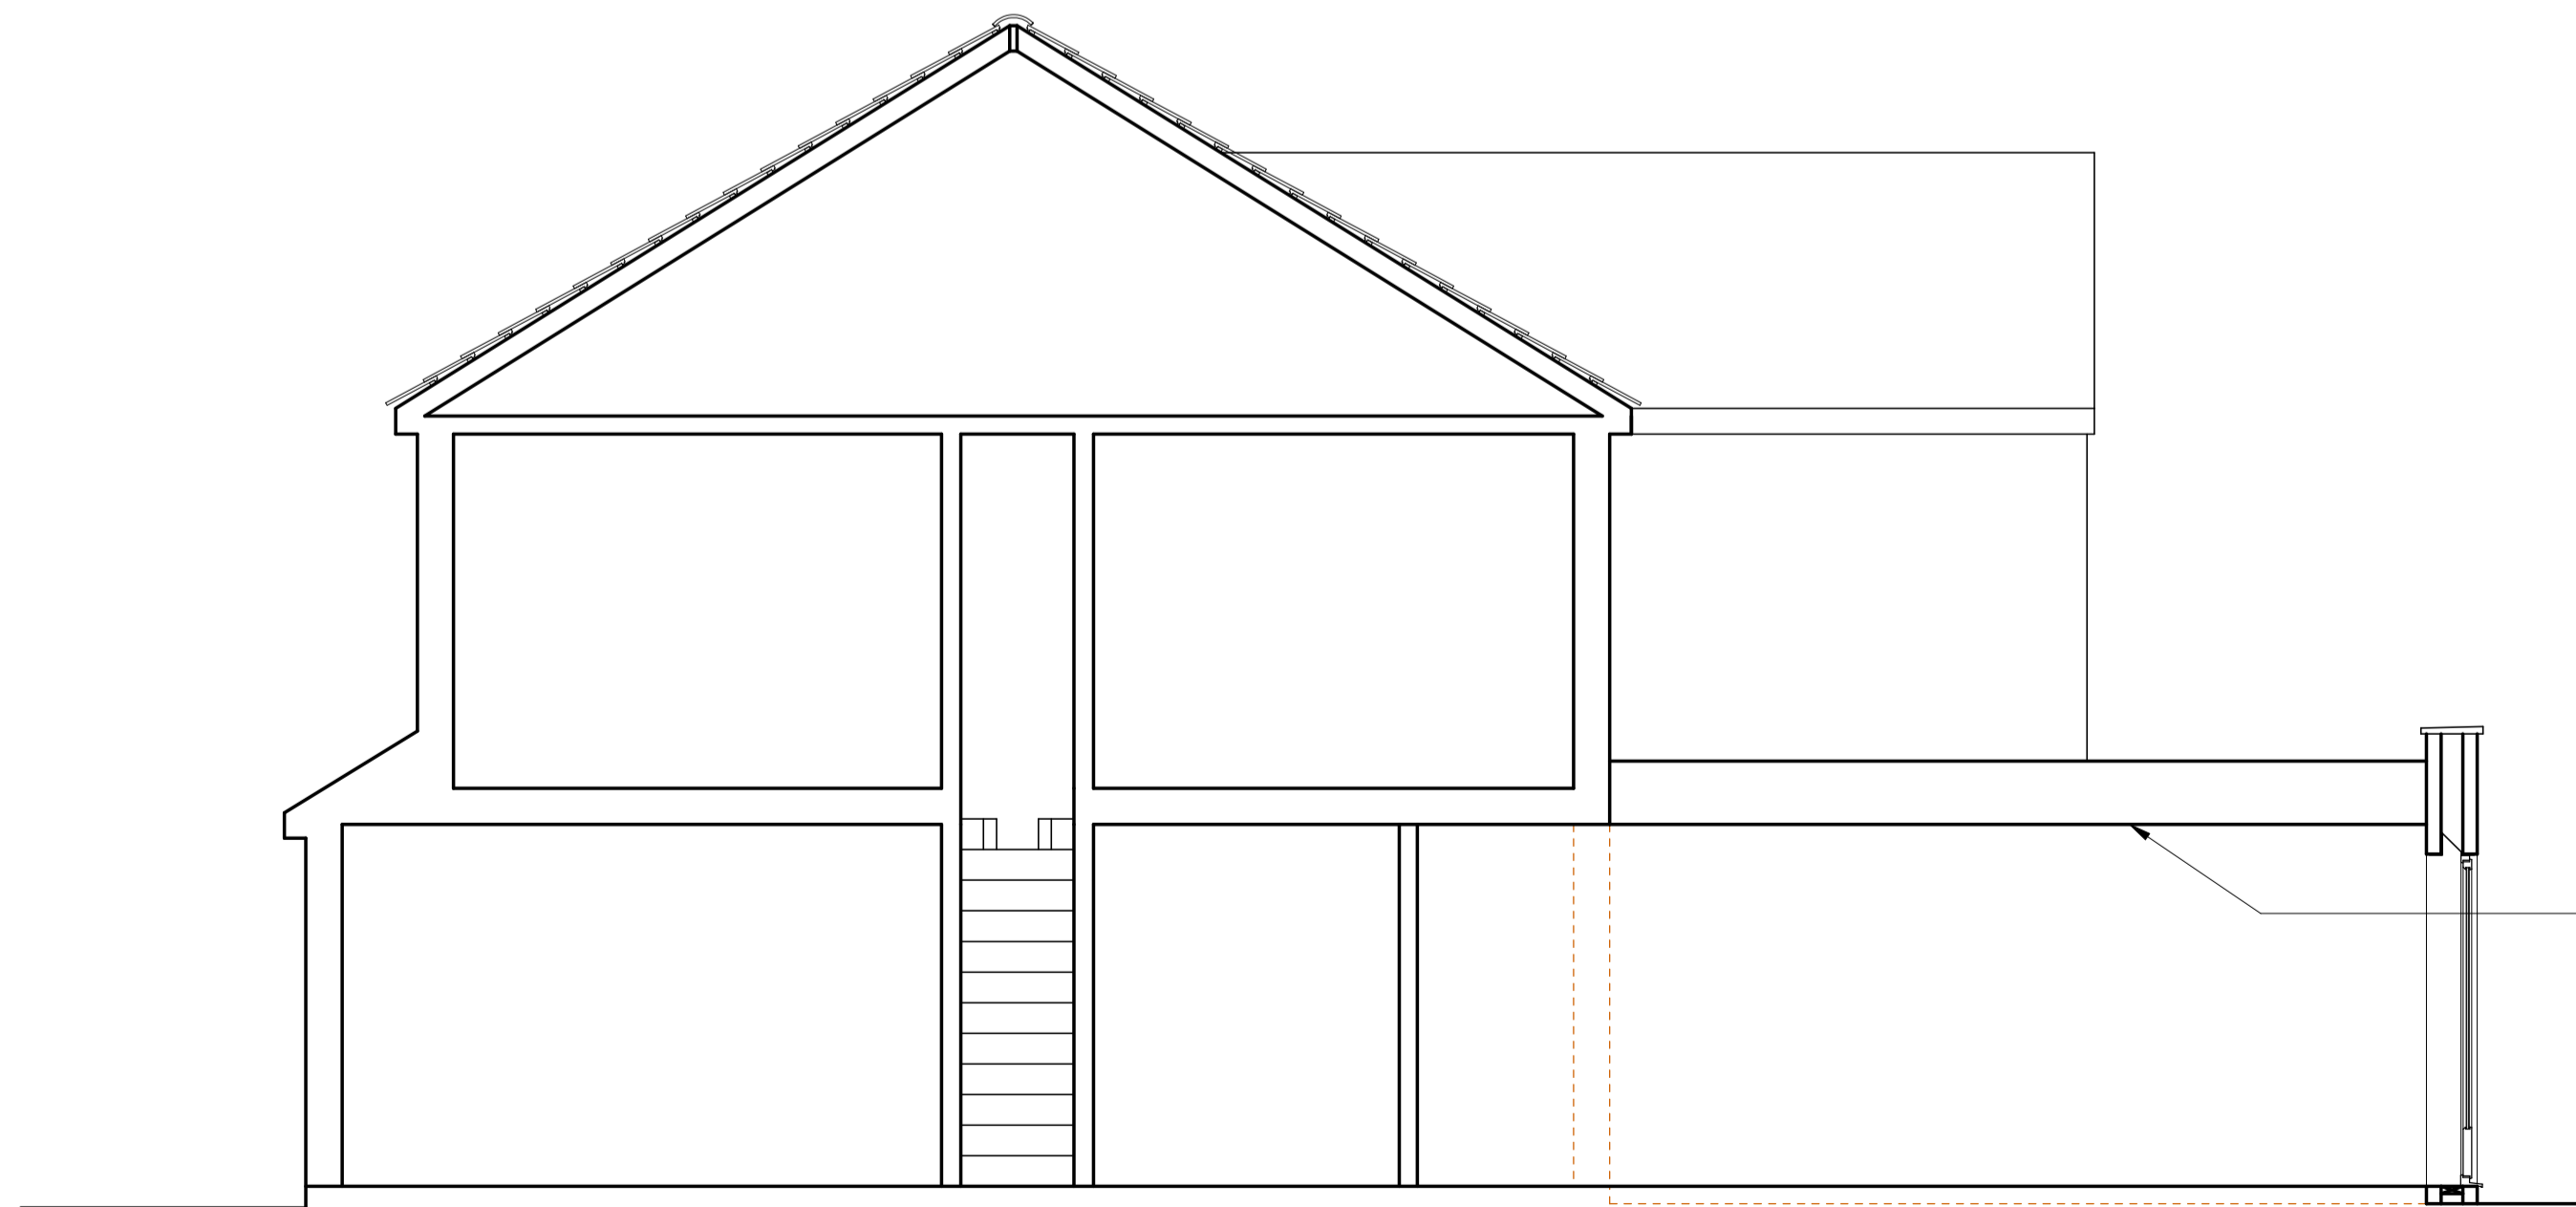

PROPOSED SECTION/SIDE ELEVATION

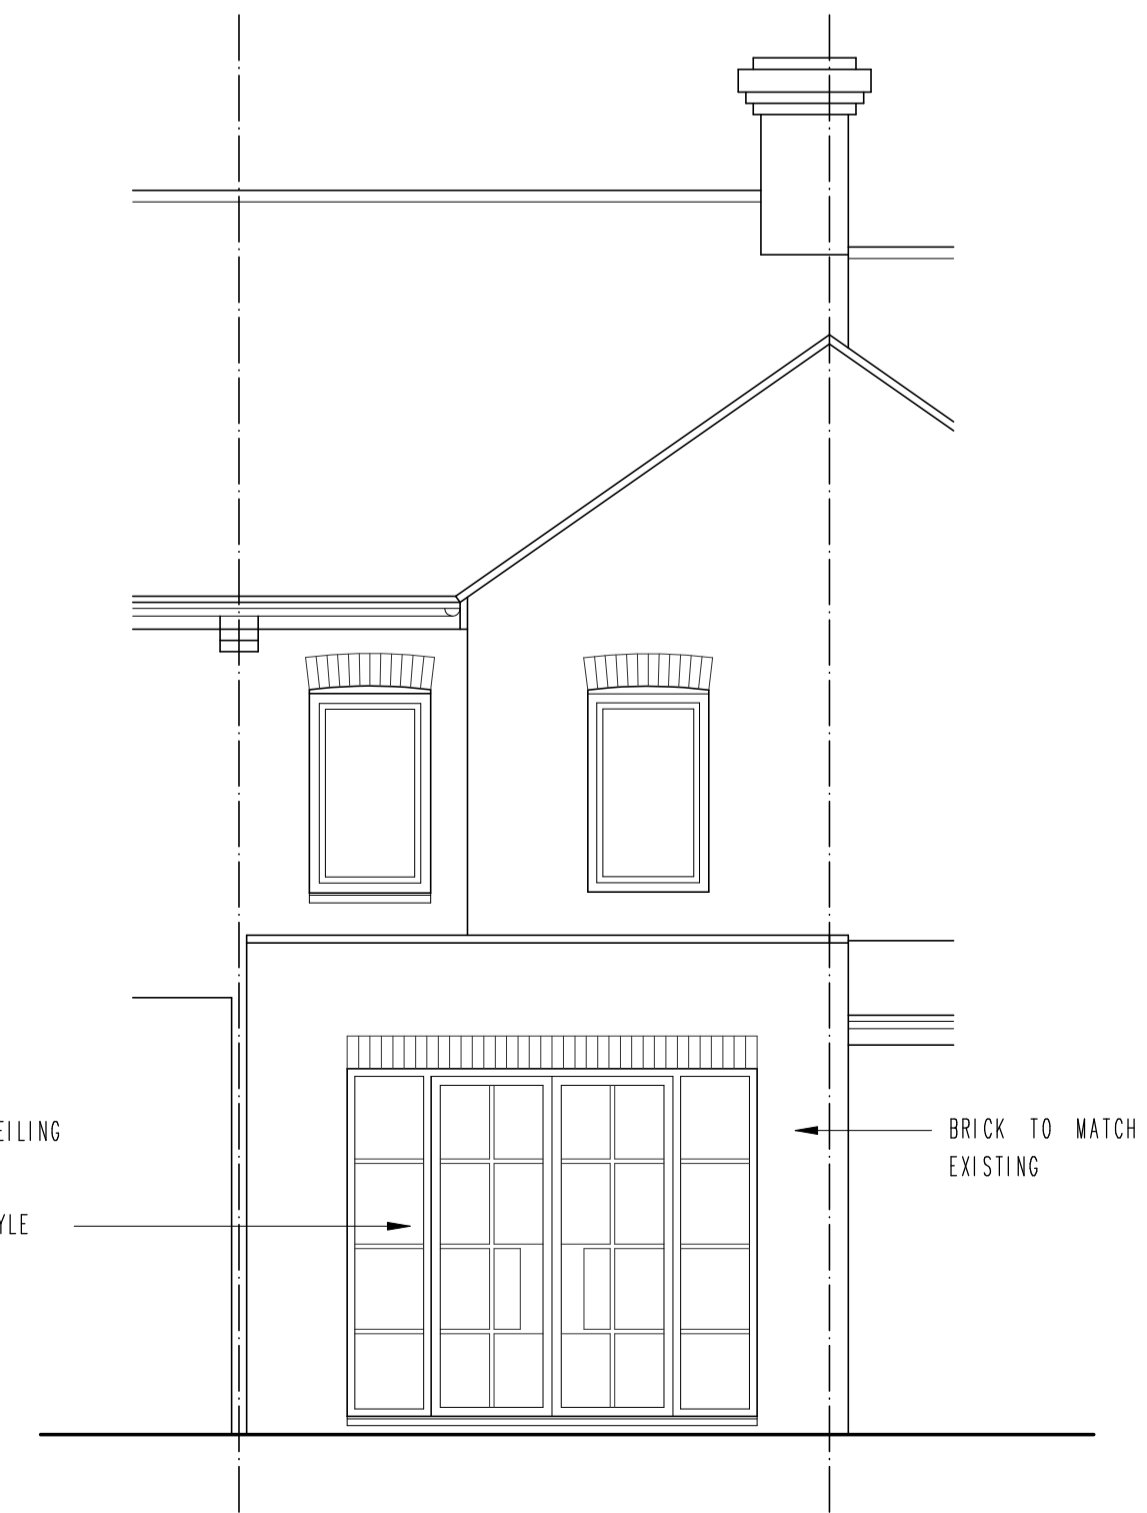

PROPOSED REAR ELEVATION

MAINTAIN CEILING HEIGHT
CRITTAL STYLE DOORS

BRICK TO MATCH EXISTING