




proposed site plan 1:500
 proposed site plan

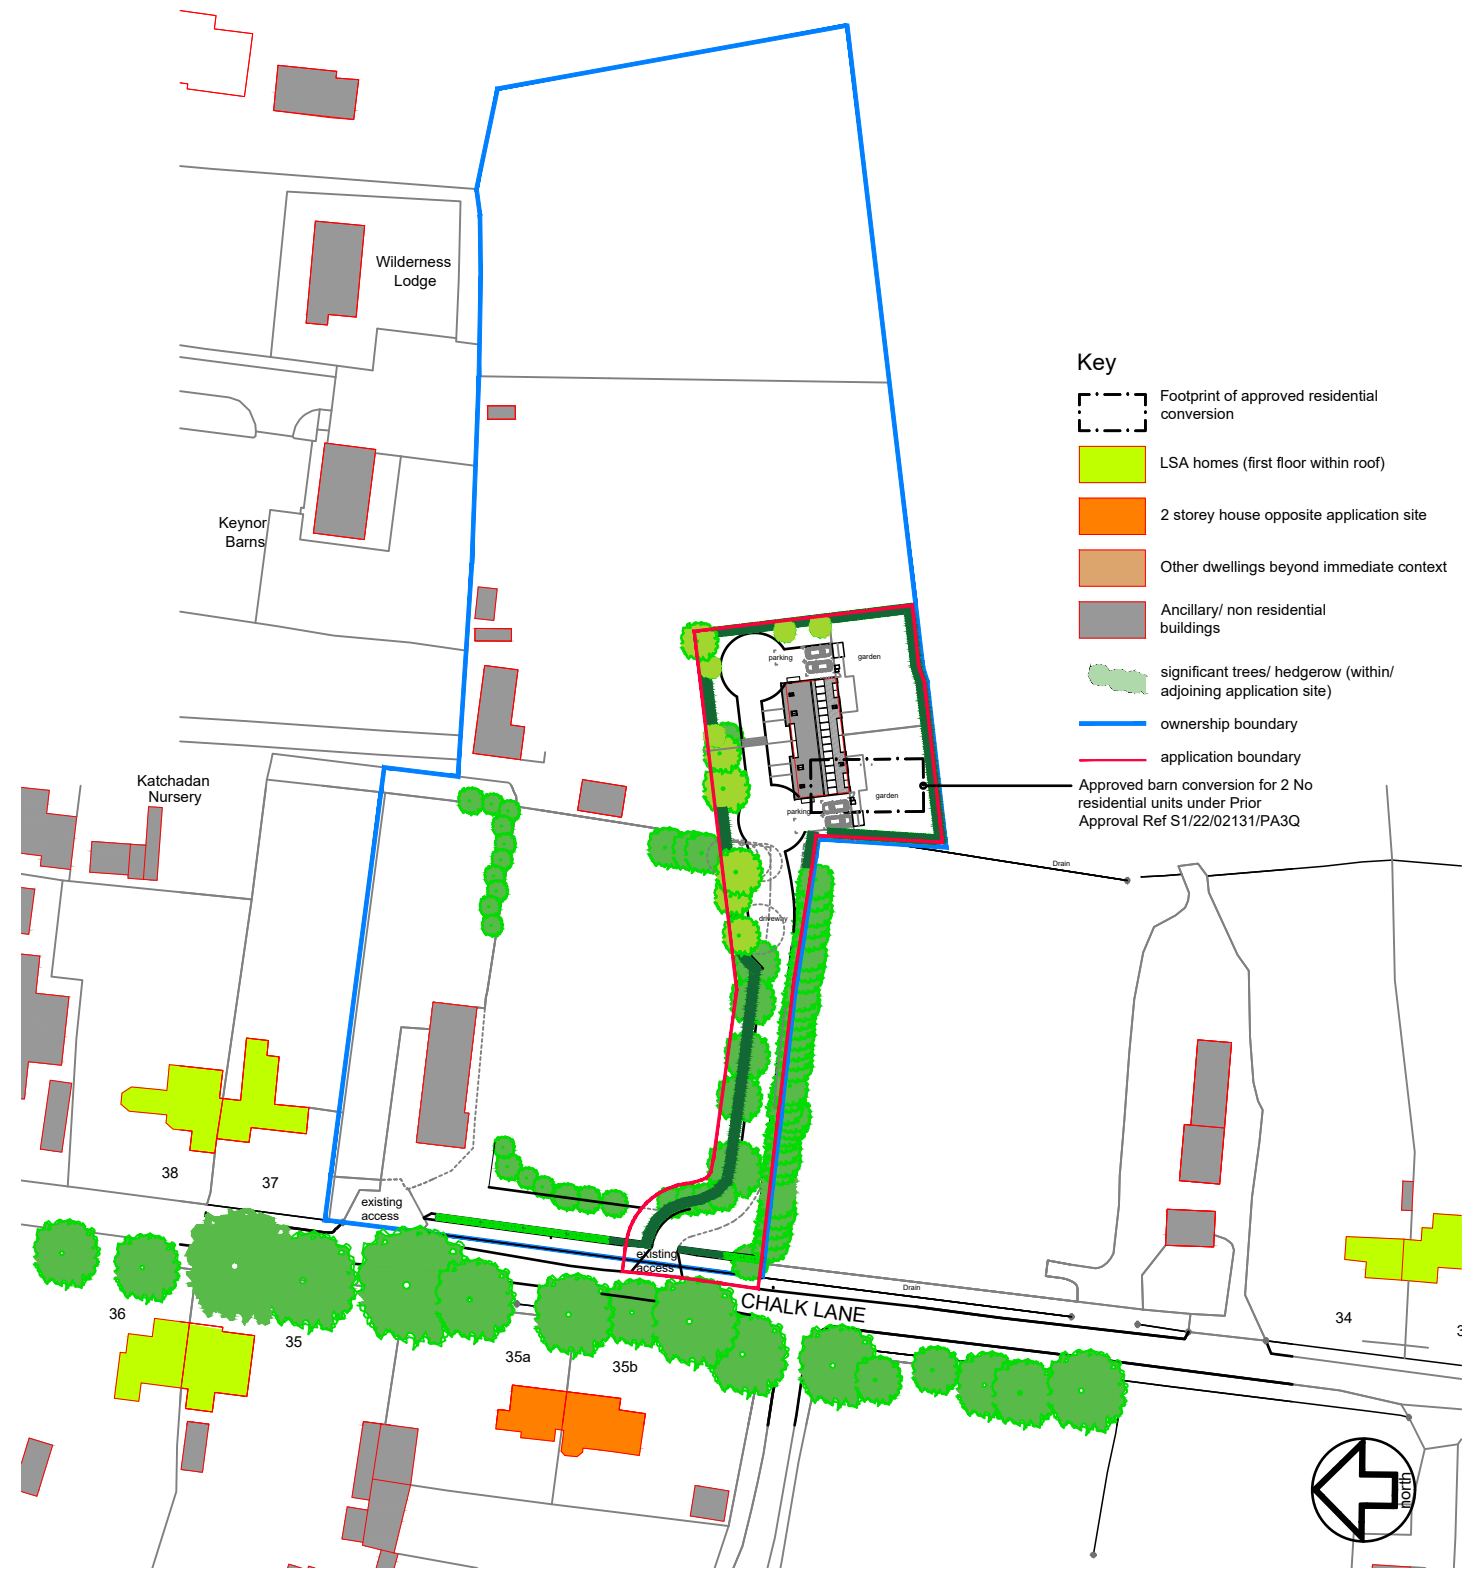

proposed site plan 1:1250

- Key**
- Footprint of approved residential conversion
 - LSA homes (first floor within roof)
 - 2 storey house opposite application site
 - Other dwellings beyond immediate context
 - Ancillary/ non residential buildings
 - significant trees/ hedgerow (within/ adjoining application site)
 - ownership boundary
 - application boundary
- Approved barn conversion for 2 No residential units under Prior Approval Ref S1/22/02131/PA3Q

| | | | | |
|--------------------|--------------------|---------------------------------------|-------------|--------------|
| B | 08.08.23 | update to survey and red line amended | eos | eos |
| A | 05.07.23 | revised roofplan & footprint | eos | eos |
| rev. | date | details | drawn | check |
| issued for: | | | | |
| Information | | | | |
| project: | Proposed Dwellings | | project no: | 2210 |
| | Home Barn Place | | dwg no: | 013 |
| | 37 Chalk Lane | | rev: | B |
| drawing: | Proposed site plan | | scale: | As specified |
| | drawn by: | date: | drawn by: | date: |
| | eos | 12.06.23 | eos | 12.06.23 |
| | checked by: | date: | checked by: | date: |
| | eos | 12.06.23 | eos | 12.06.23 |