




© COPYRIGHT
ALL DIMENSIONS ON SITE DO
NOT SCALE OFF DRAWING. ANY DISCREPANCIES
TO BE REPORTED.

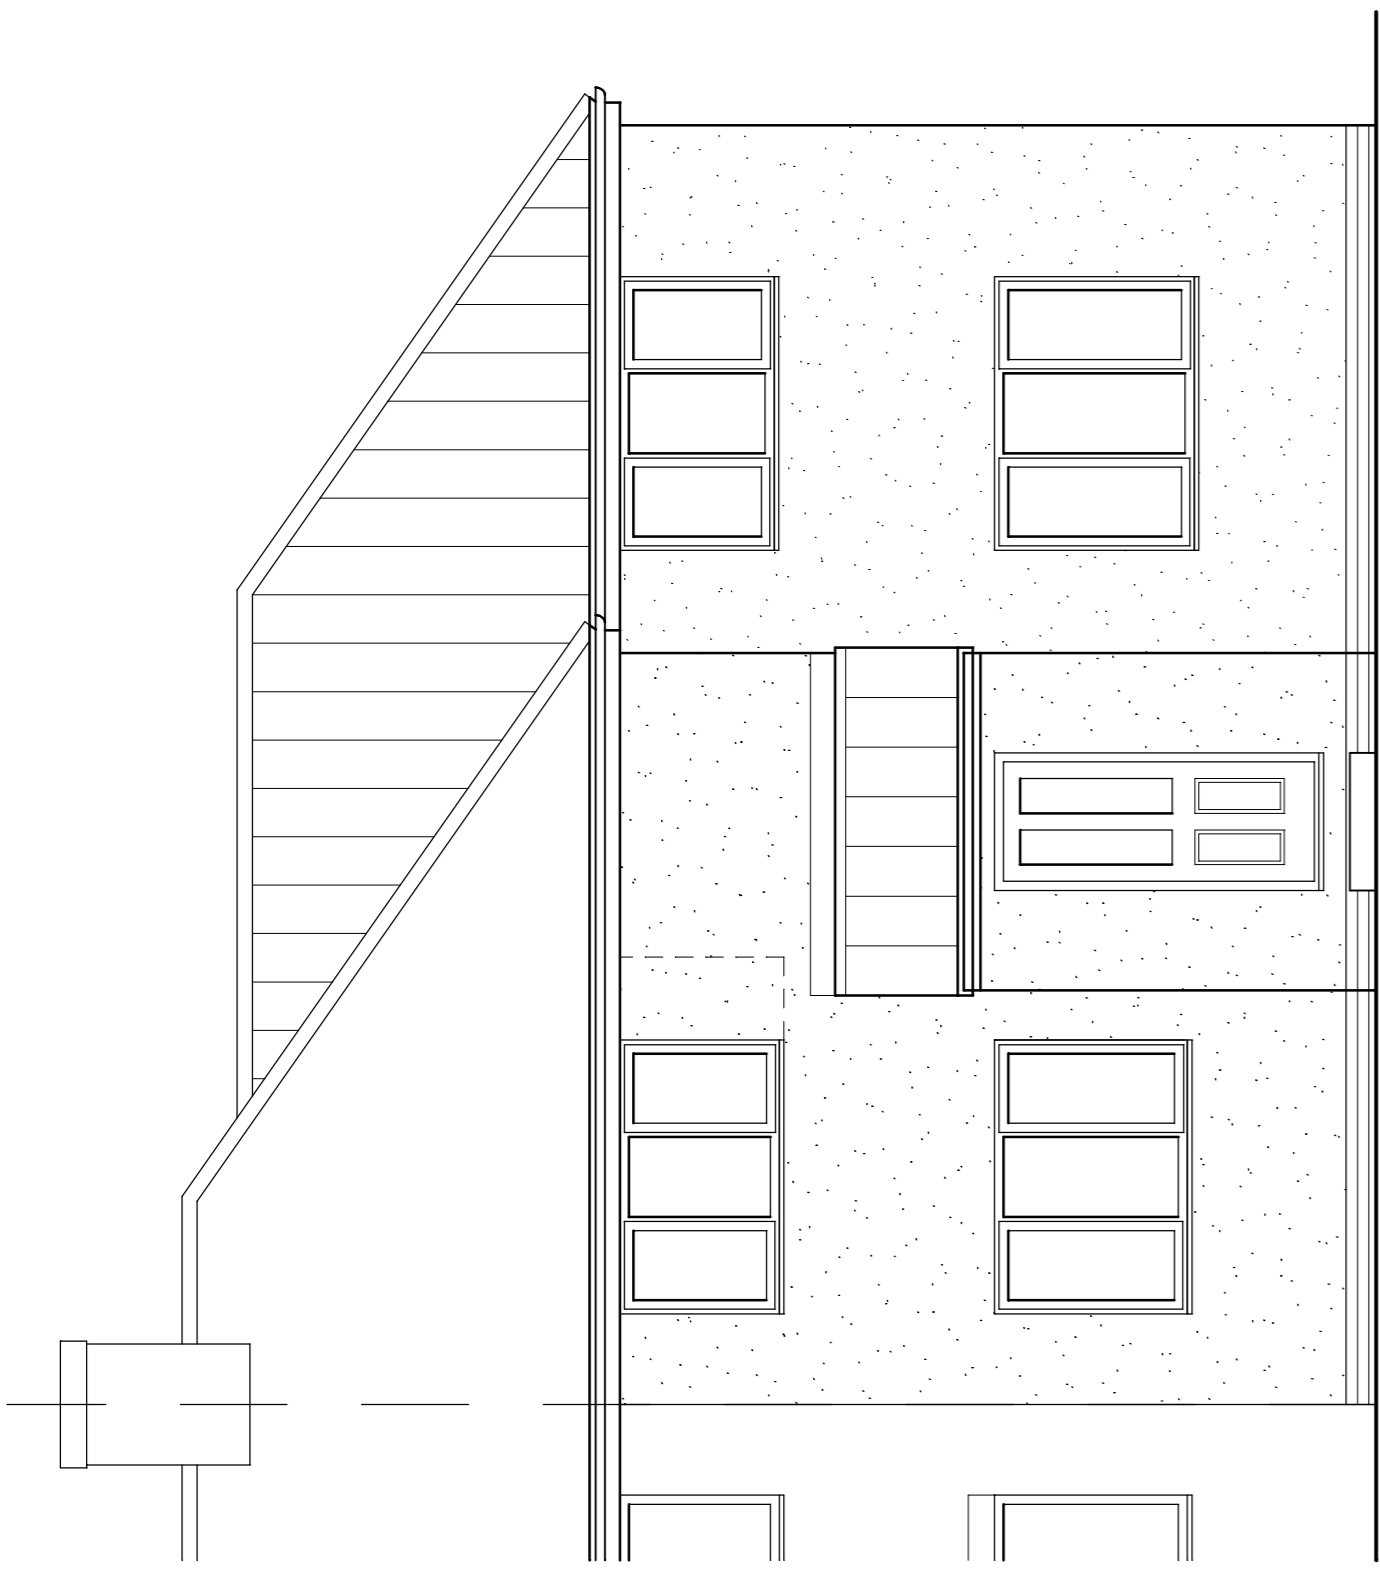


PROPOSED FRONT ELEVATION (west)

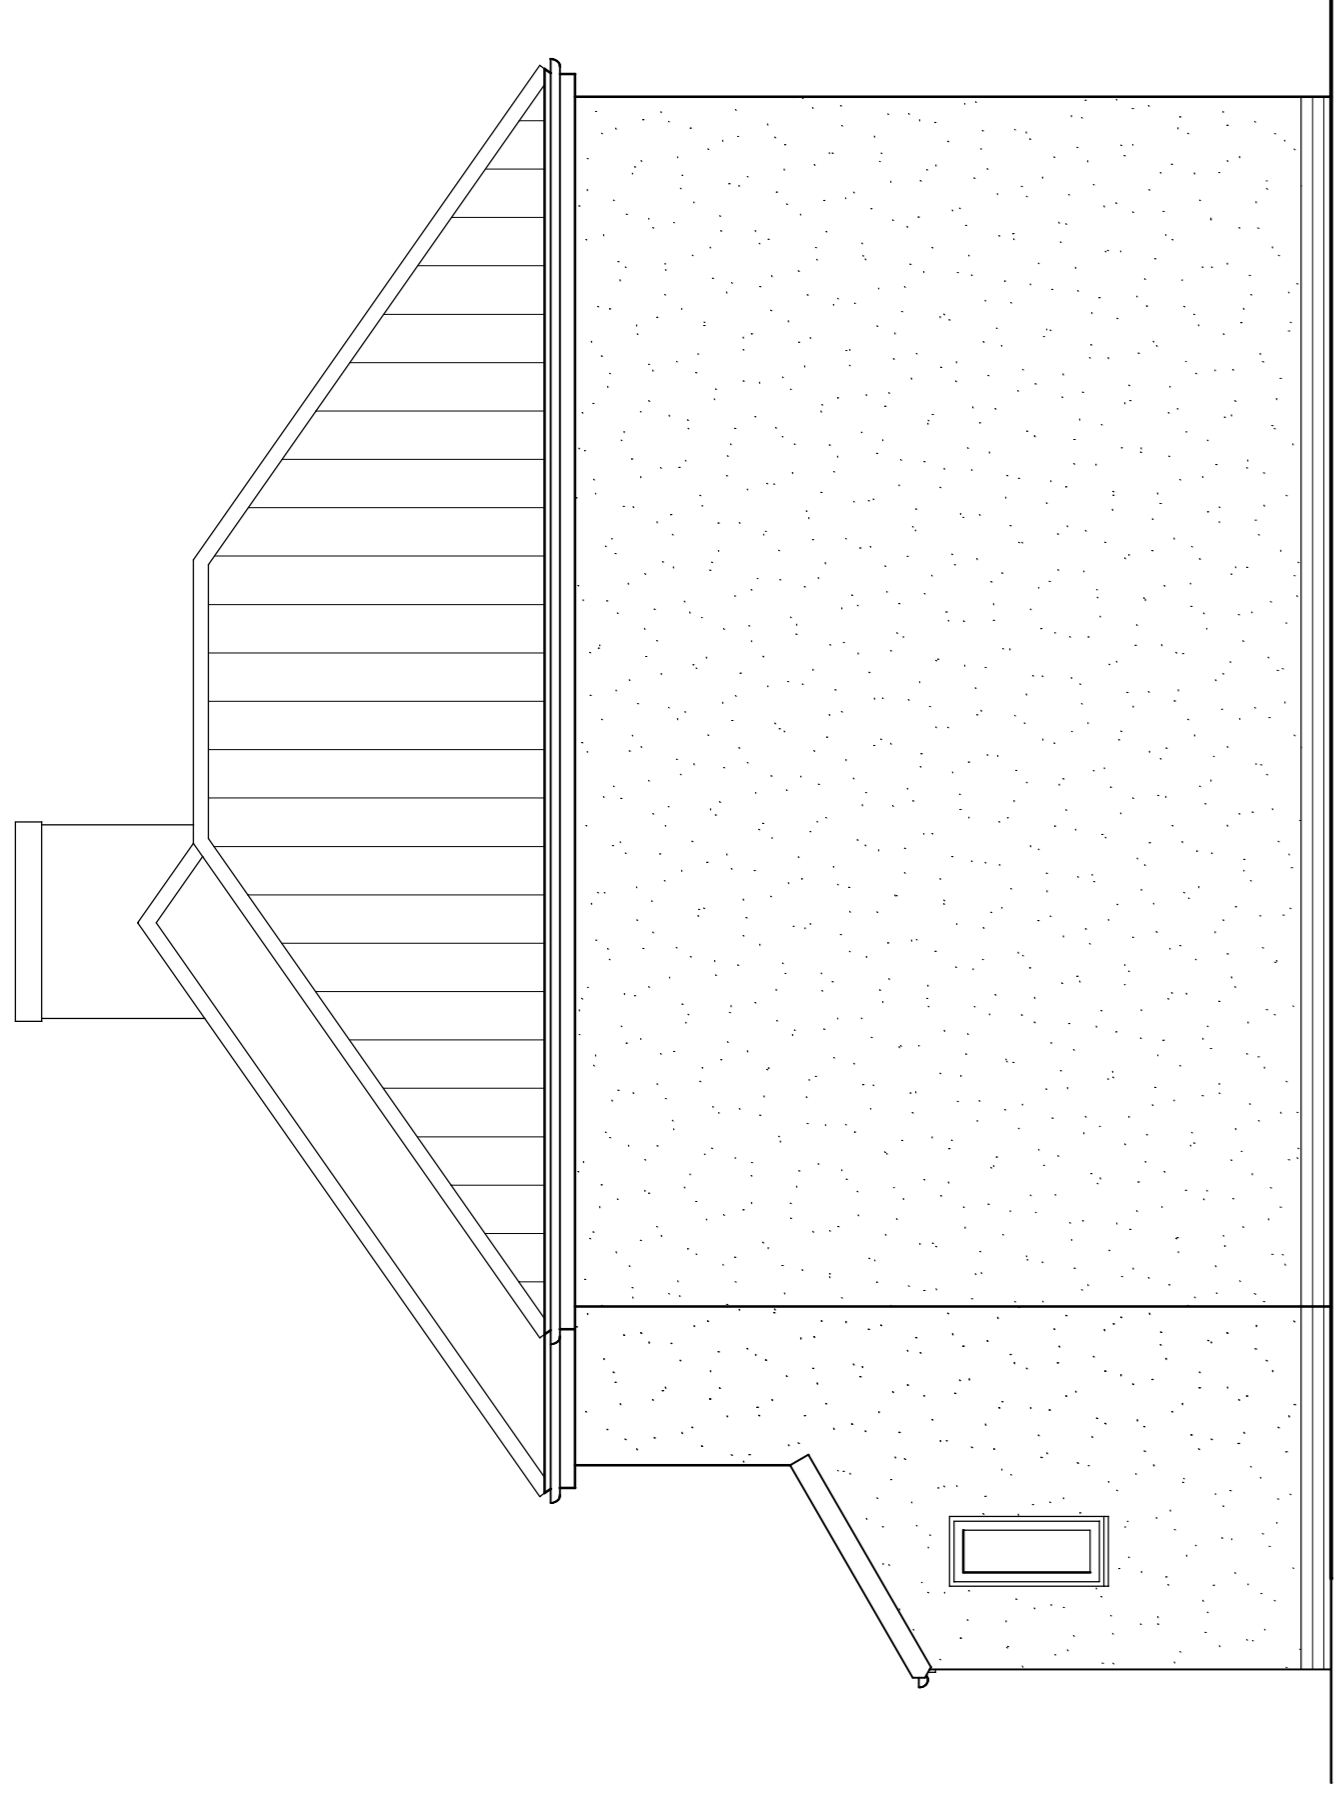


PROPOSED SIDE ELEVATION (south)

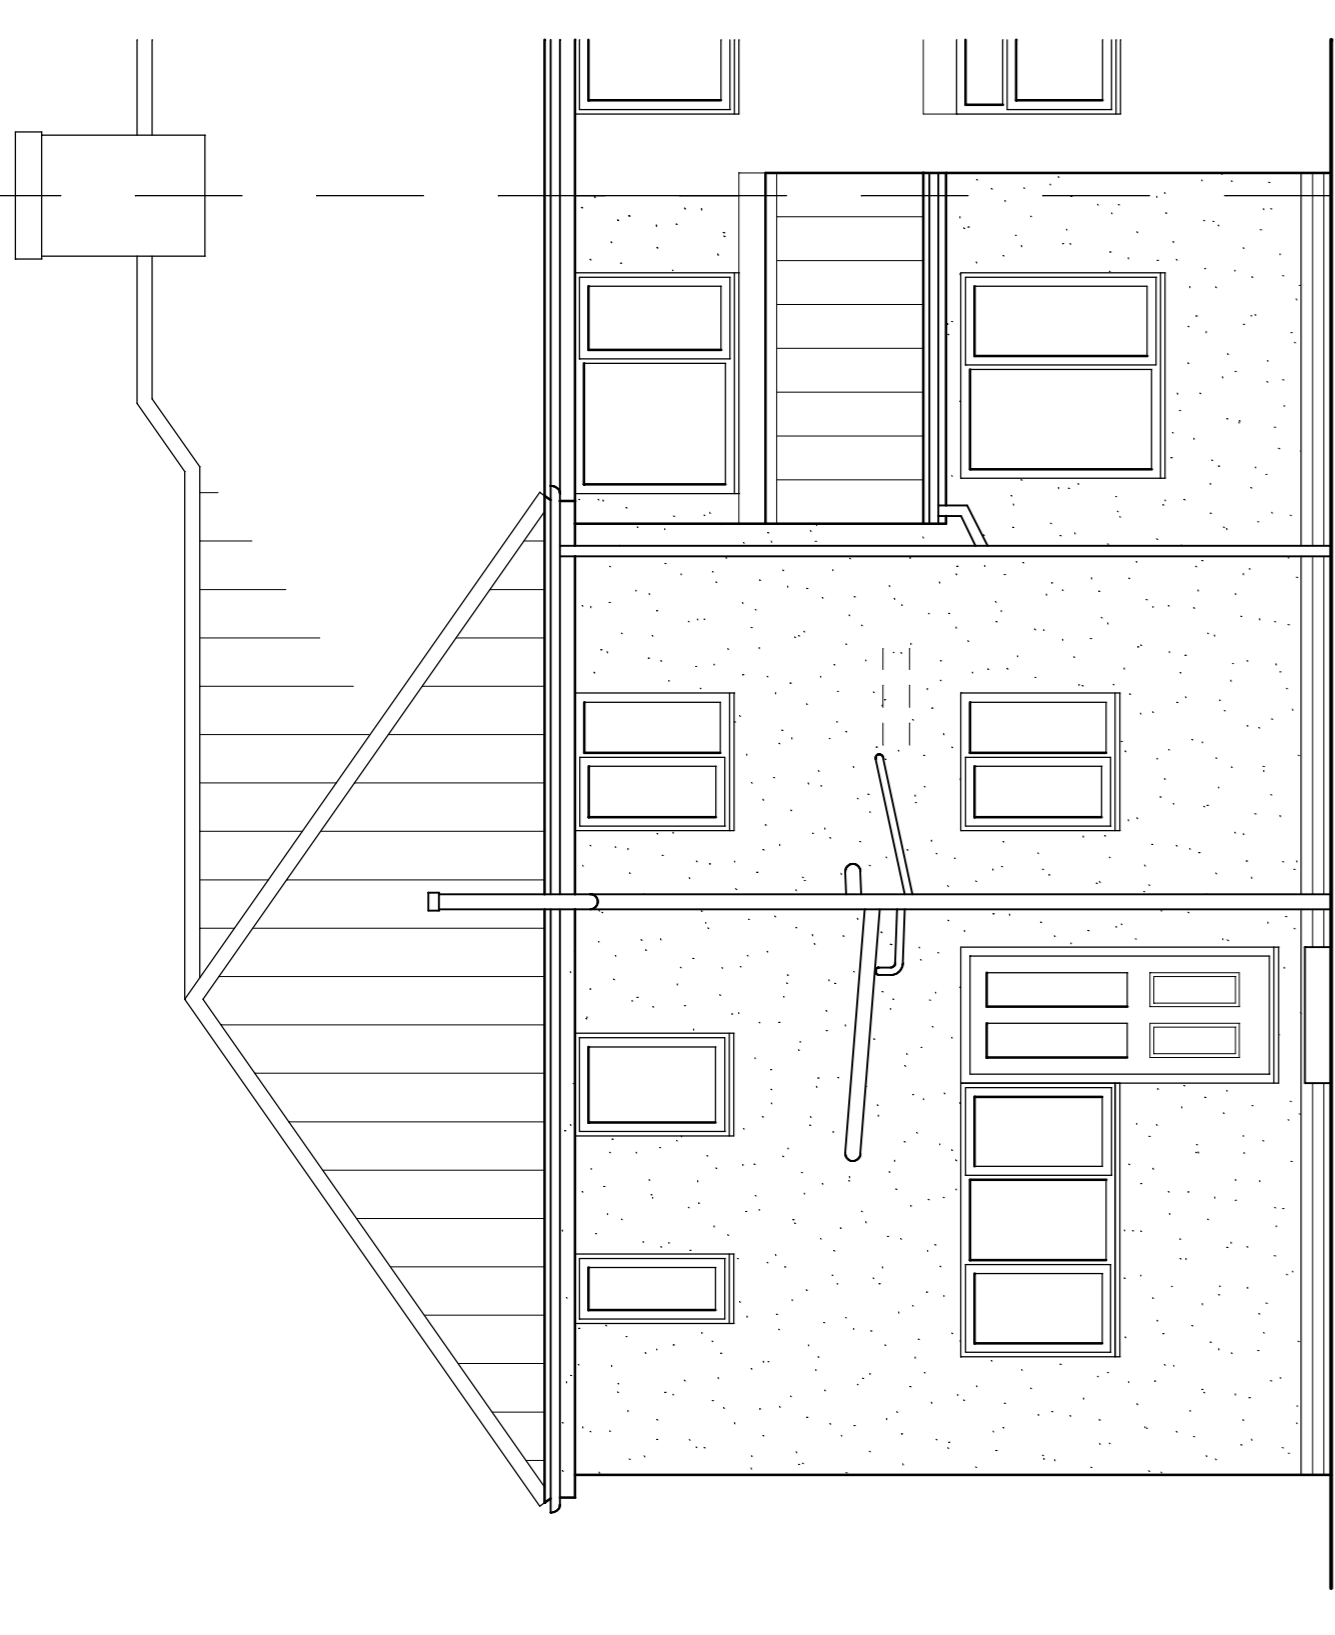


PROPOSED REAR ELEVATION (east)

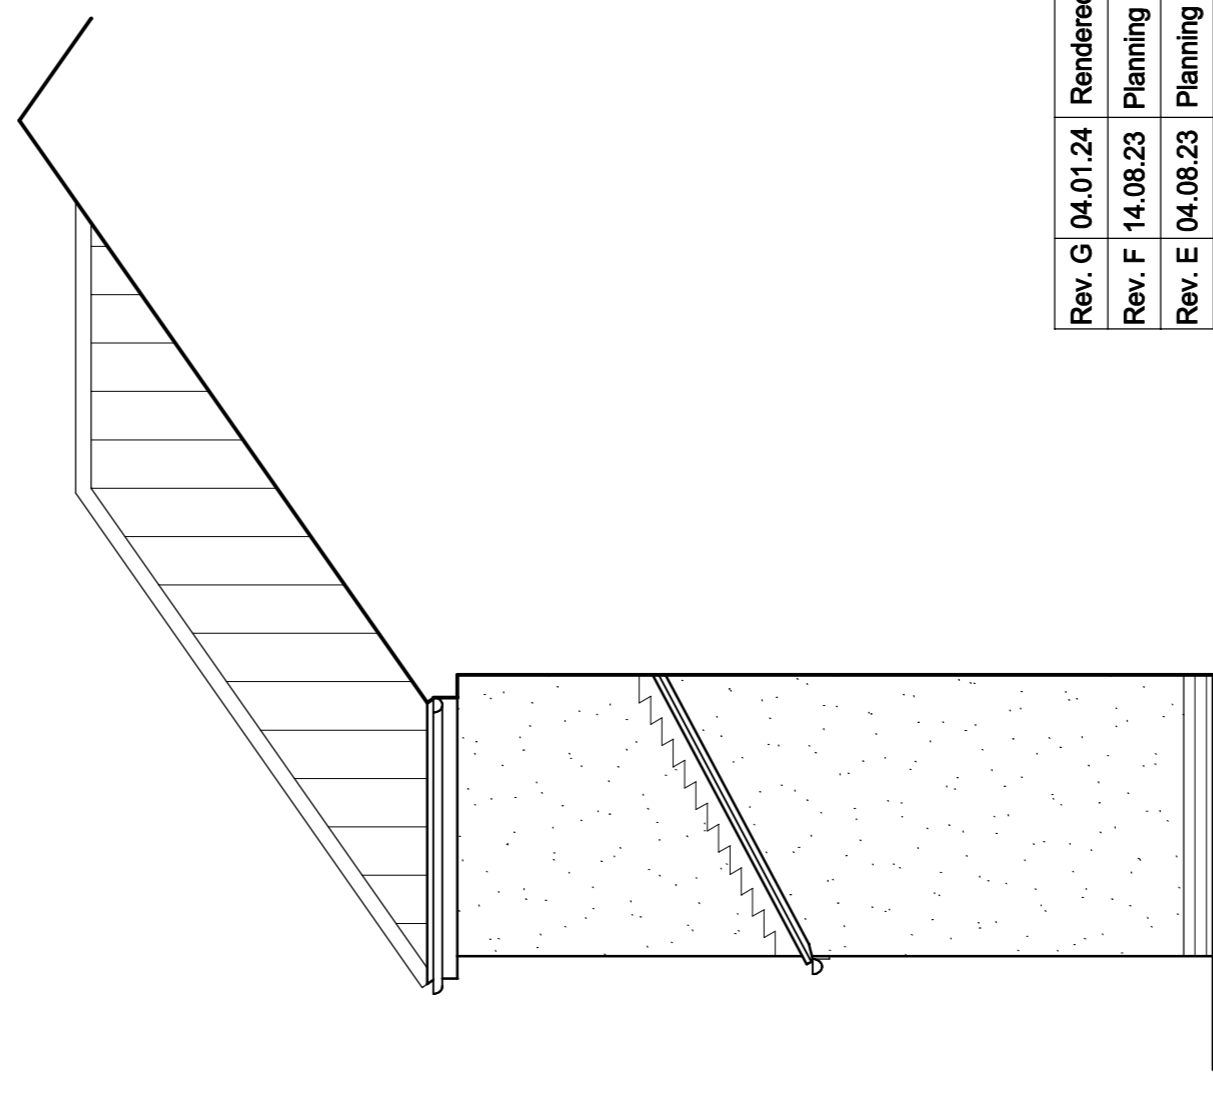


PROPOSED SIDE (north)

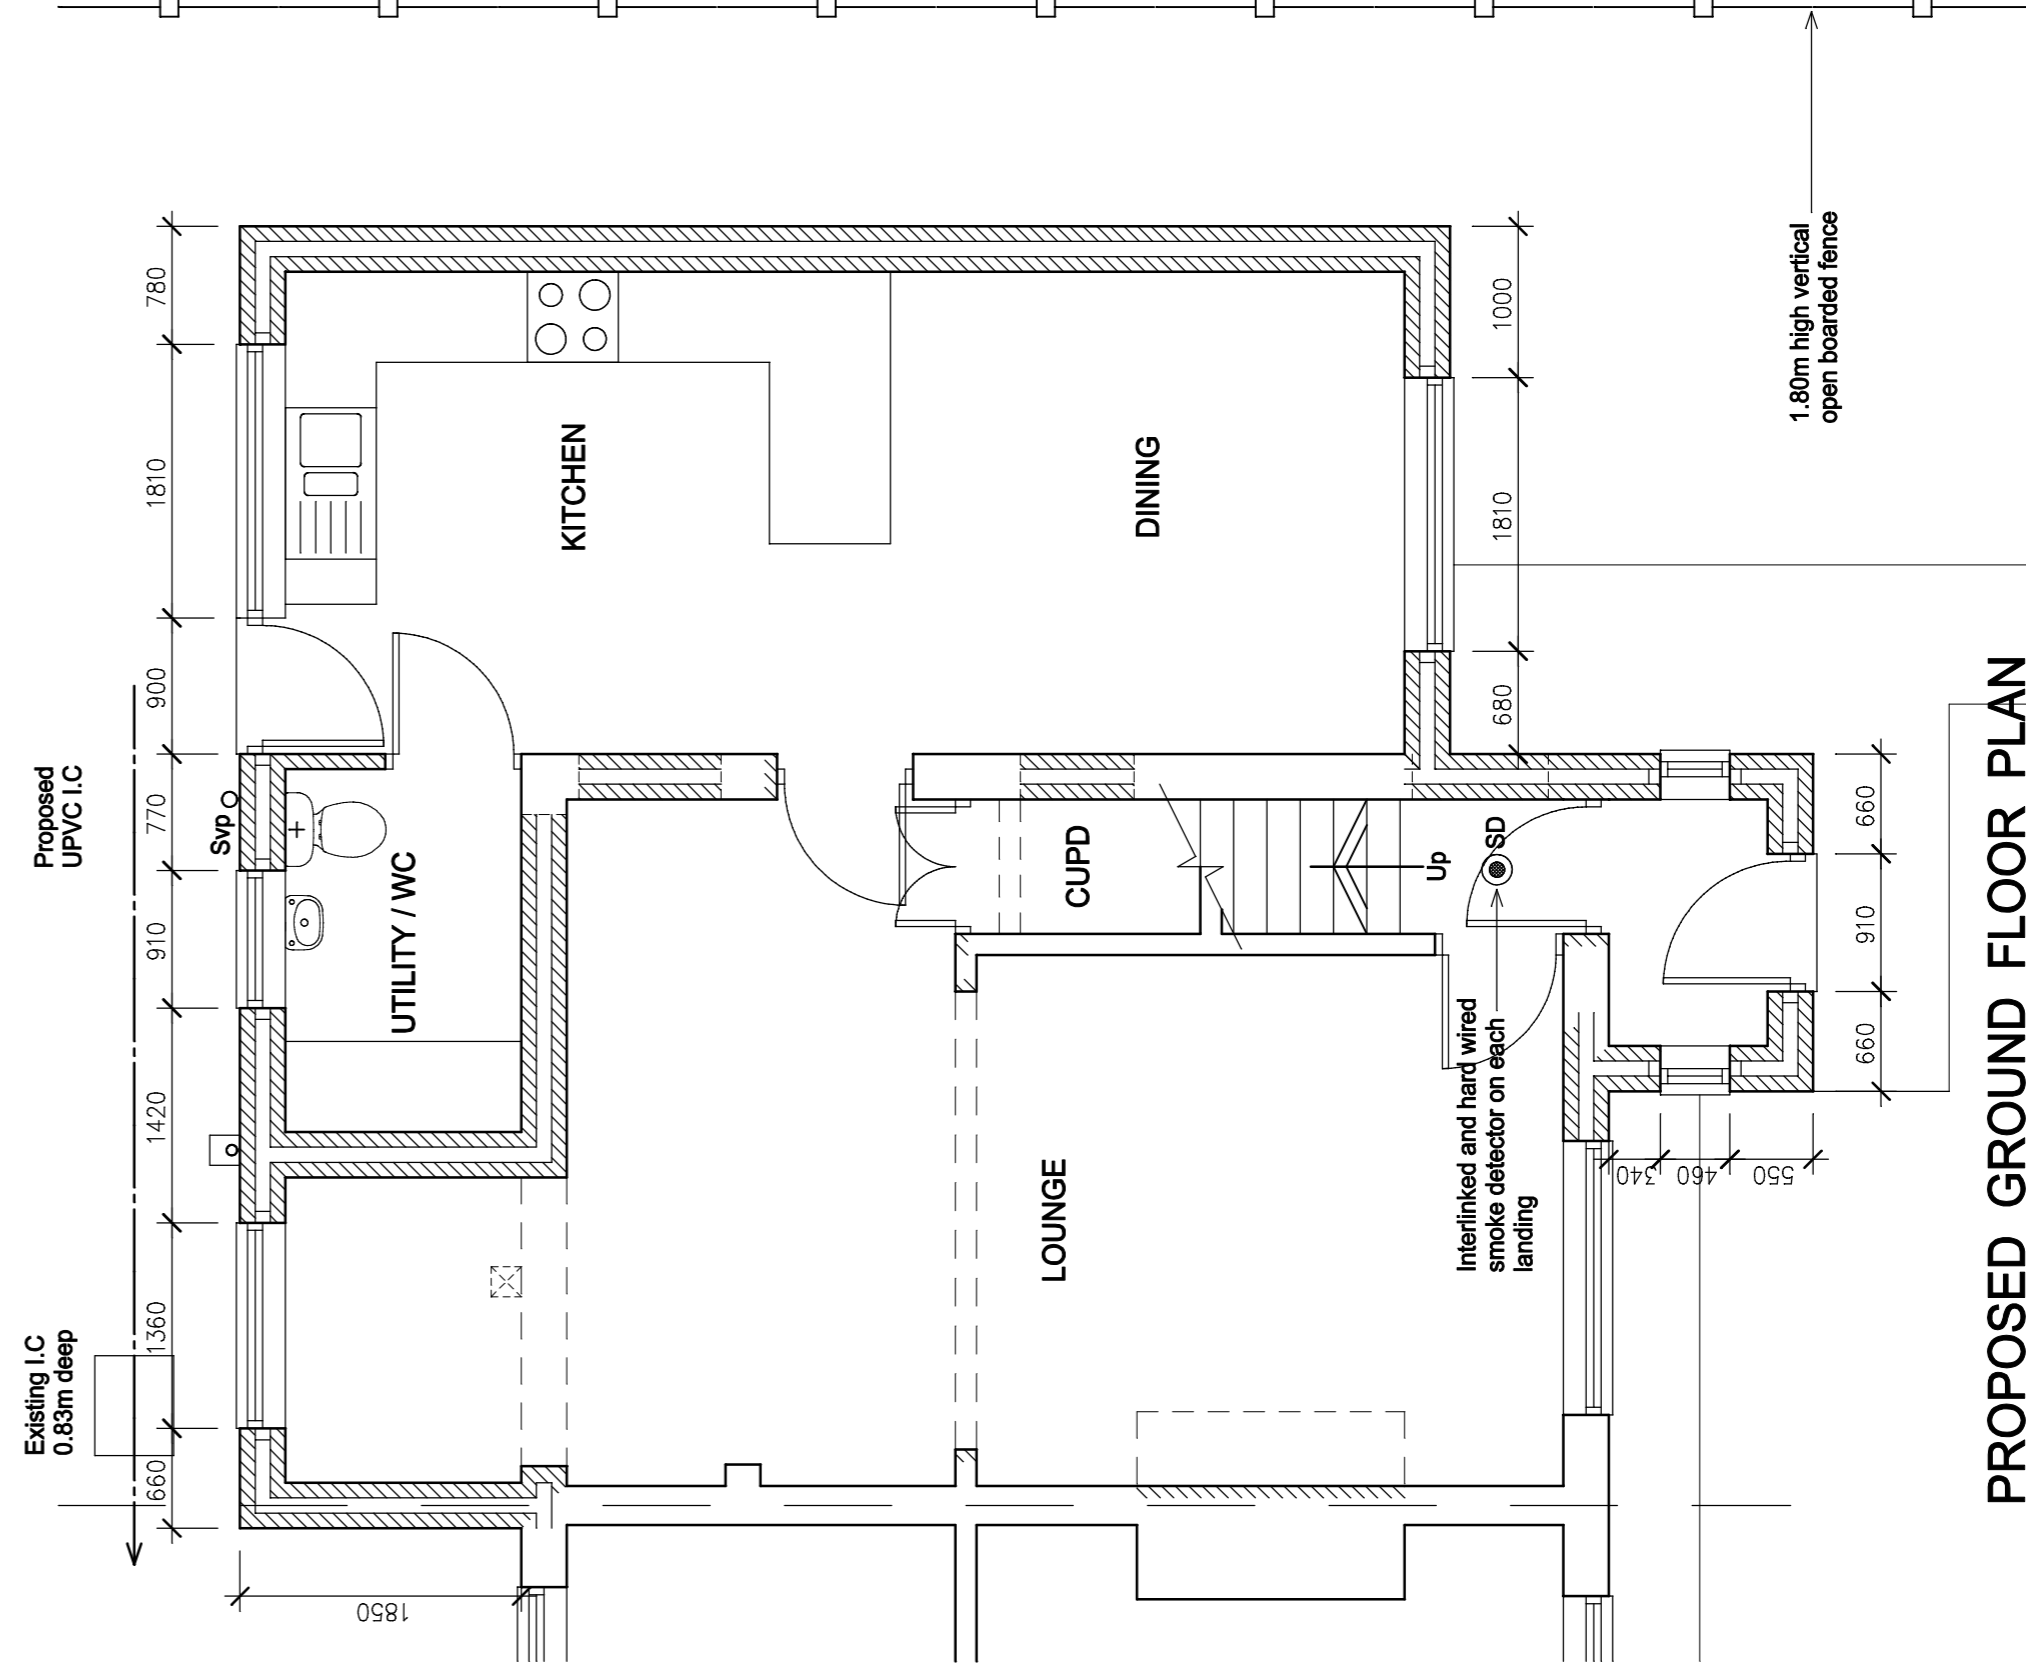

PROPOSED GROUND FLOOR PLAN

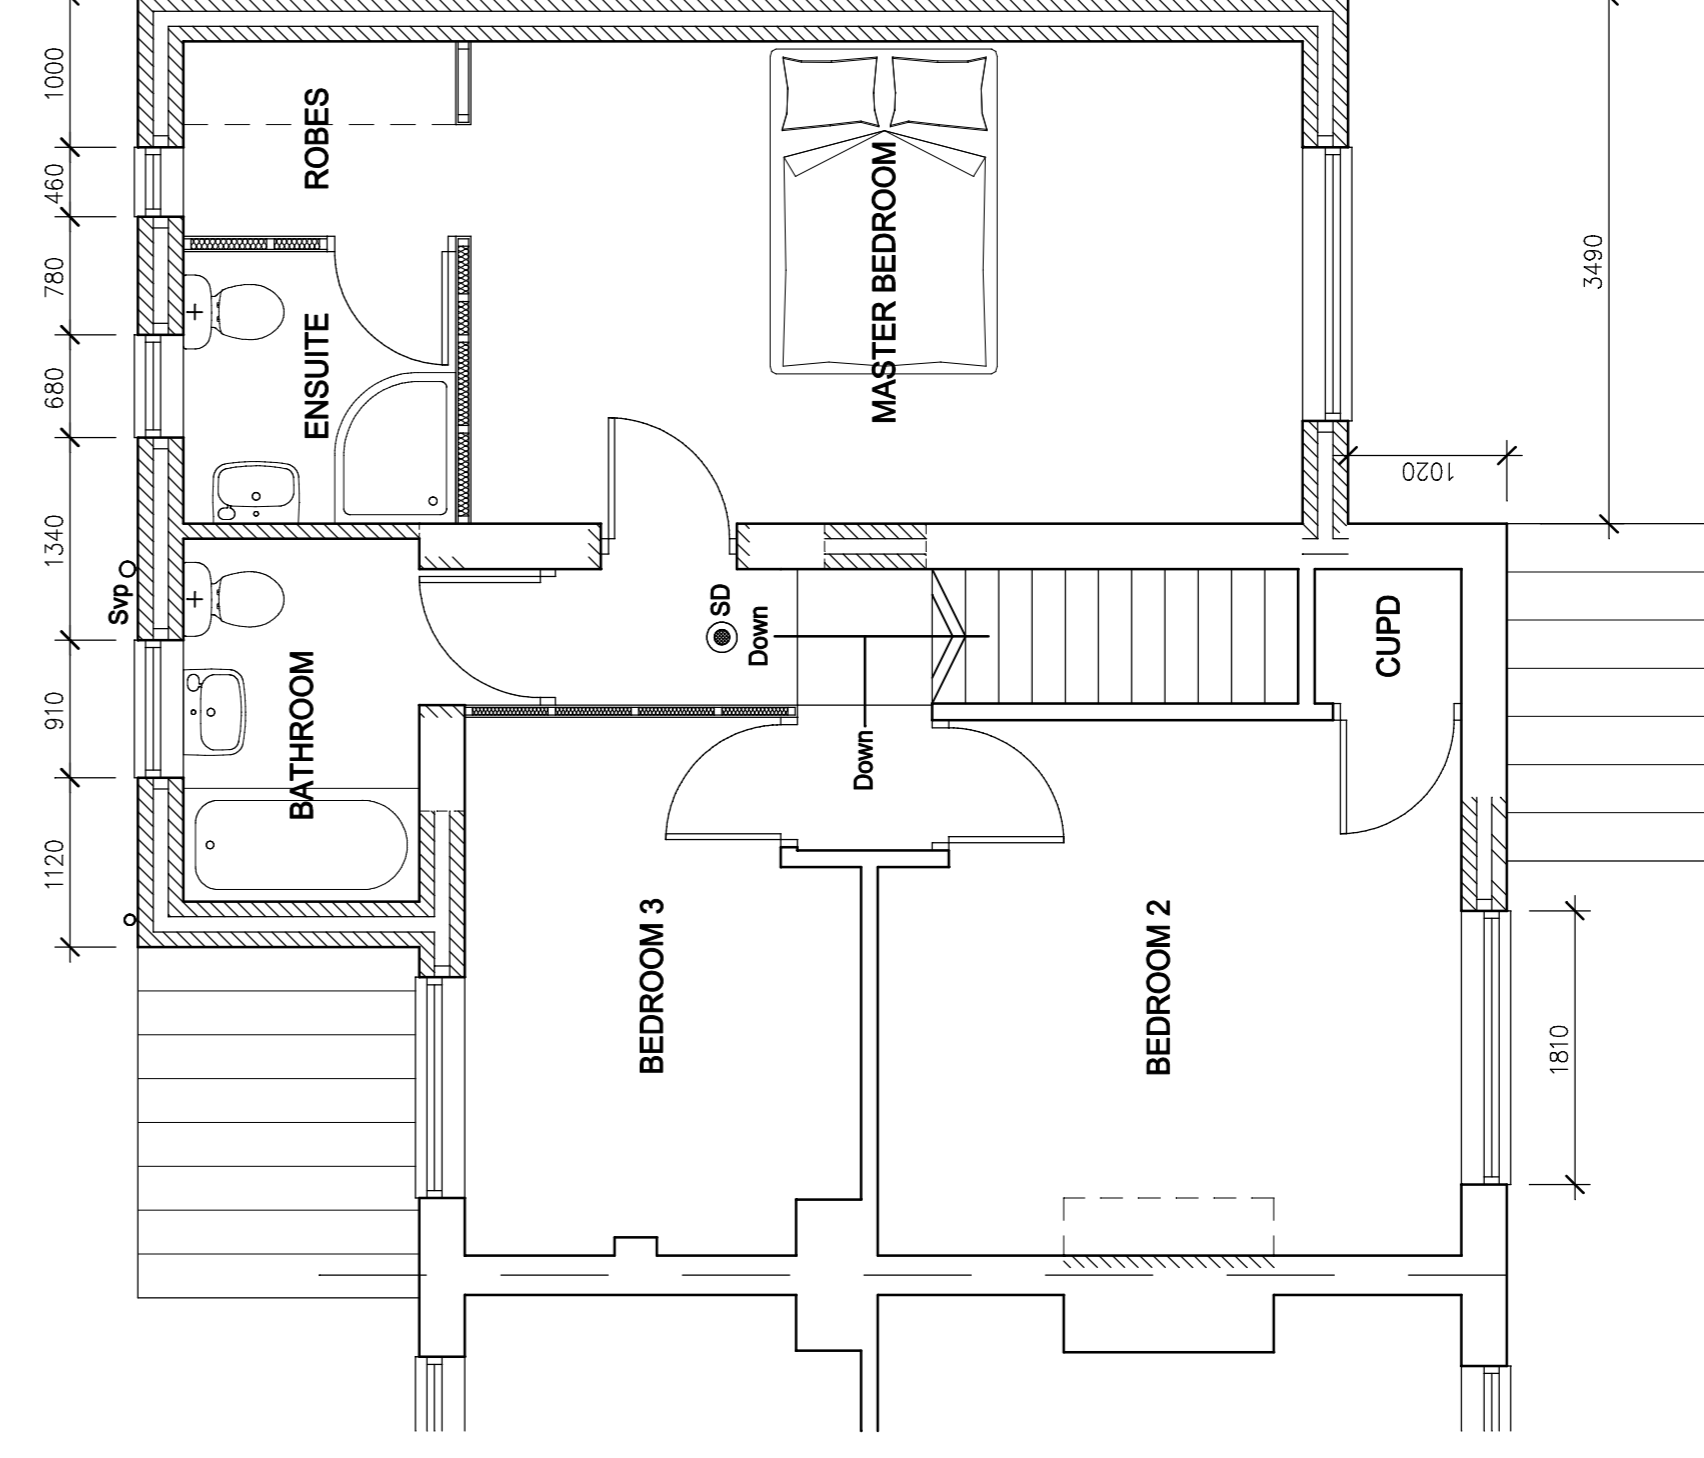

PROPOSED FIRST FLOOR PLAN

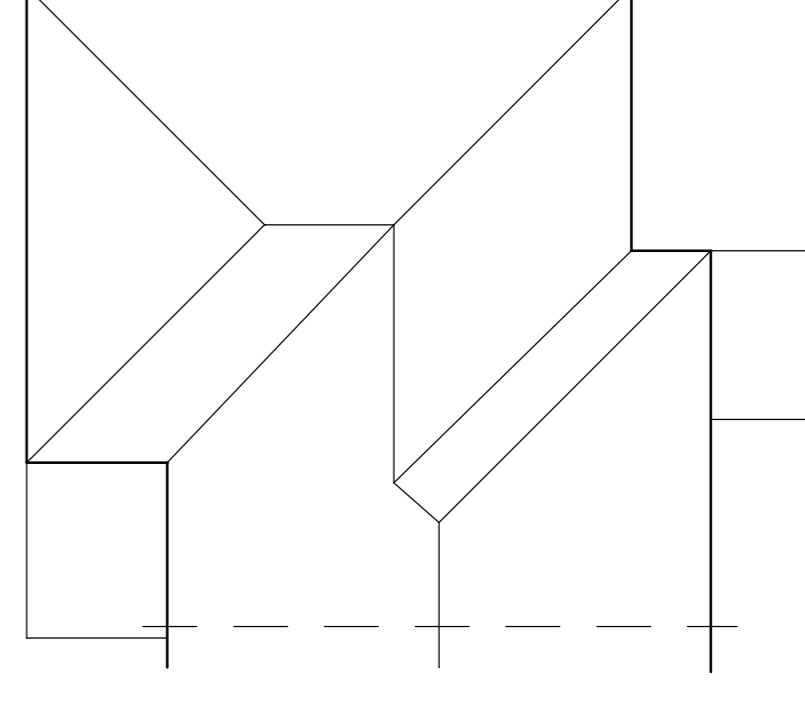


PROPOSED ROOF PLAN (1:100)



Rev	Date	Note
Rev. G	04.01.24	Rendered Walls in Lieu of Brickwork
Rev. F	14.08.23	Planning Dept. Requirements (Roof Plan)
Rev. E	04.08.23	Planning Dept. Requirements
Rev. D	20.06.23	Client's Instructions and Planning Dept.
Rev. C	17.04.23	Planning Dept. Requirements
Rev. B	10.02.23	Client's Instructions (Layout)
Rev. A	03.02.23	Client's Instructions. Two Storey Extension

Gordon Thornton
Architectural Services

Gaston House
14 Mayhome Drive
South Helton
DH6 2SF
Tel: 0191 5283338
Mob: 07947 311756

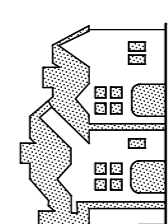

Project
**PROPOSED EXTENSIONS AT
60 PETERLEE COTTAGES
WHEATLEY HILL
FOR MR. G. KELLY**

Title
PROPOSED PLANS AND ELEVATIONS

Date
Feb. 2023

Scale
1 : 50 @ A1

Drawn
G.T.

Contract No./ Dwg No.
S 1712 / 2 G