



PROPOSED GROUND FLOOR PLAN

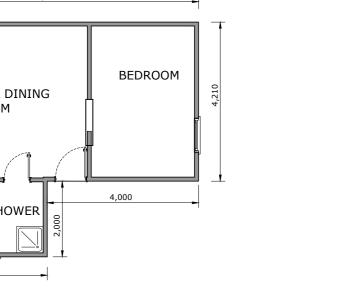




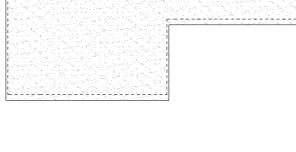

PROPOSED ROOF PLAN


SCALE 1:100 0 1 2 3 4 5m

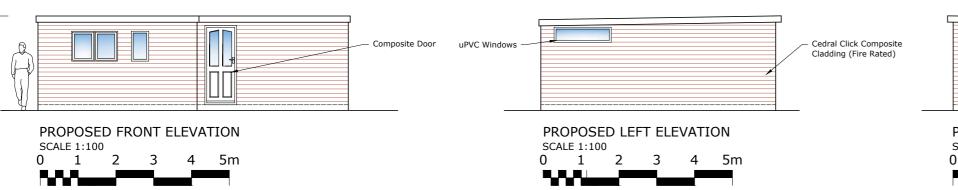




NOTES:

Do not scale this drawing. Work to figured dimensions only. Check all dimensions on site. Confirm any discrepancies prior to commencement of work.

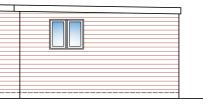



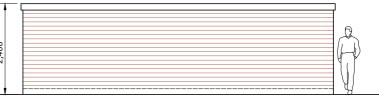



Rev:00	01/24	1/24 First Issue	
XX	$\overline{\mathcal{X}}$	Kryst	al
K		Archit A : 5 Tynda Essex, S T : 01268 4 E : info@kry	le Avenue, Basildon, IS14 3UD 54581 / 07999061557 /stal-architecture.com /stal-architecture.com
Project Add 31 Brank Stanford	some	Avenue, pe, Essex, S	5S17 8AZ
Client Name Paul Ease	•		
		& Elevation	S
Status Planning Drawing Nu 919-1(mber	ngs Rev	<i>r</i> -
Date 13.01.24	Scale	1	Drawn By WN