



PROPOSED FRONT ELEVATION



EXISTING REAR ELEVATION




EXISTING SIDE ELEVATION




EXISTING FRONT ELEVATION




PROPOSED REAR ELEVATION

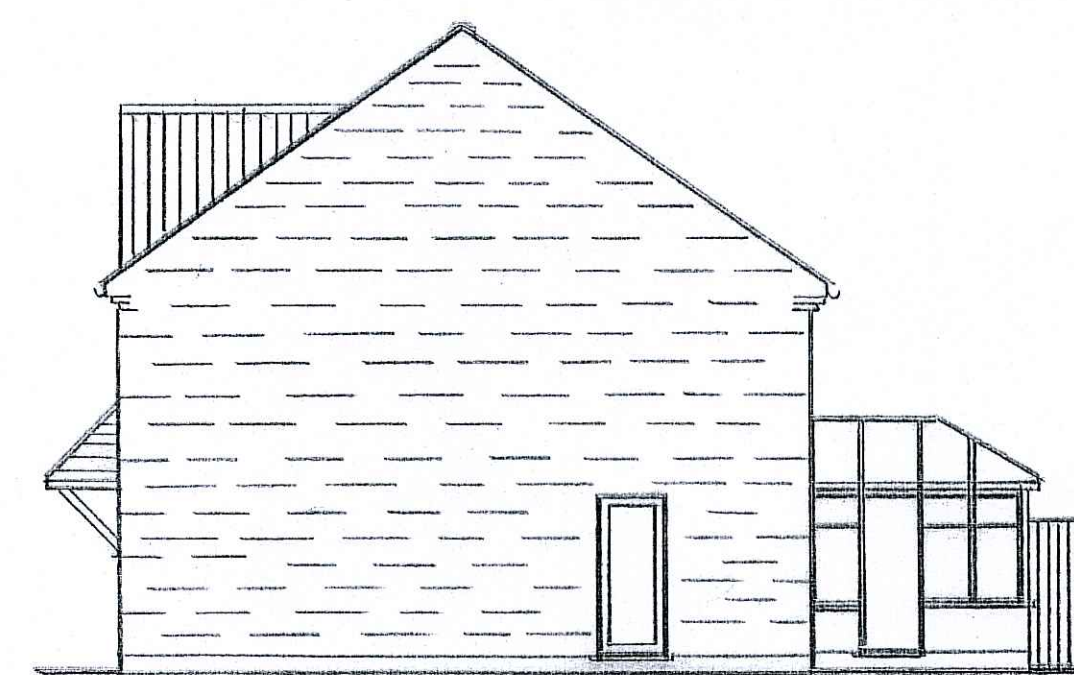

PROPOSED SIDE ELEVATION

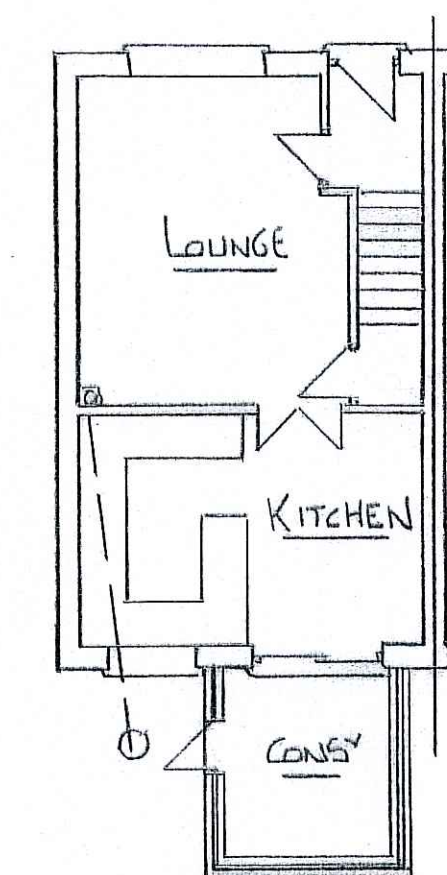


EXISTING GROUND FLOOR

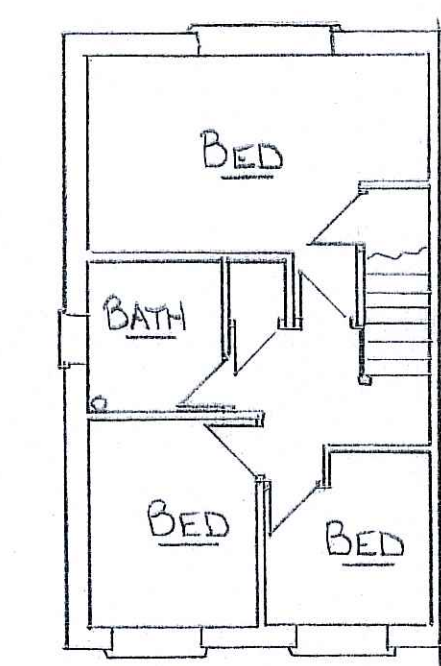


EXISTING FIRST FLOOR

MEANS OF SUPPORT
TO BE CONFIRMED AND
AGREED WITH BUILDING
INSPECTOR

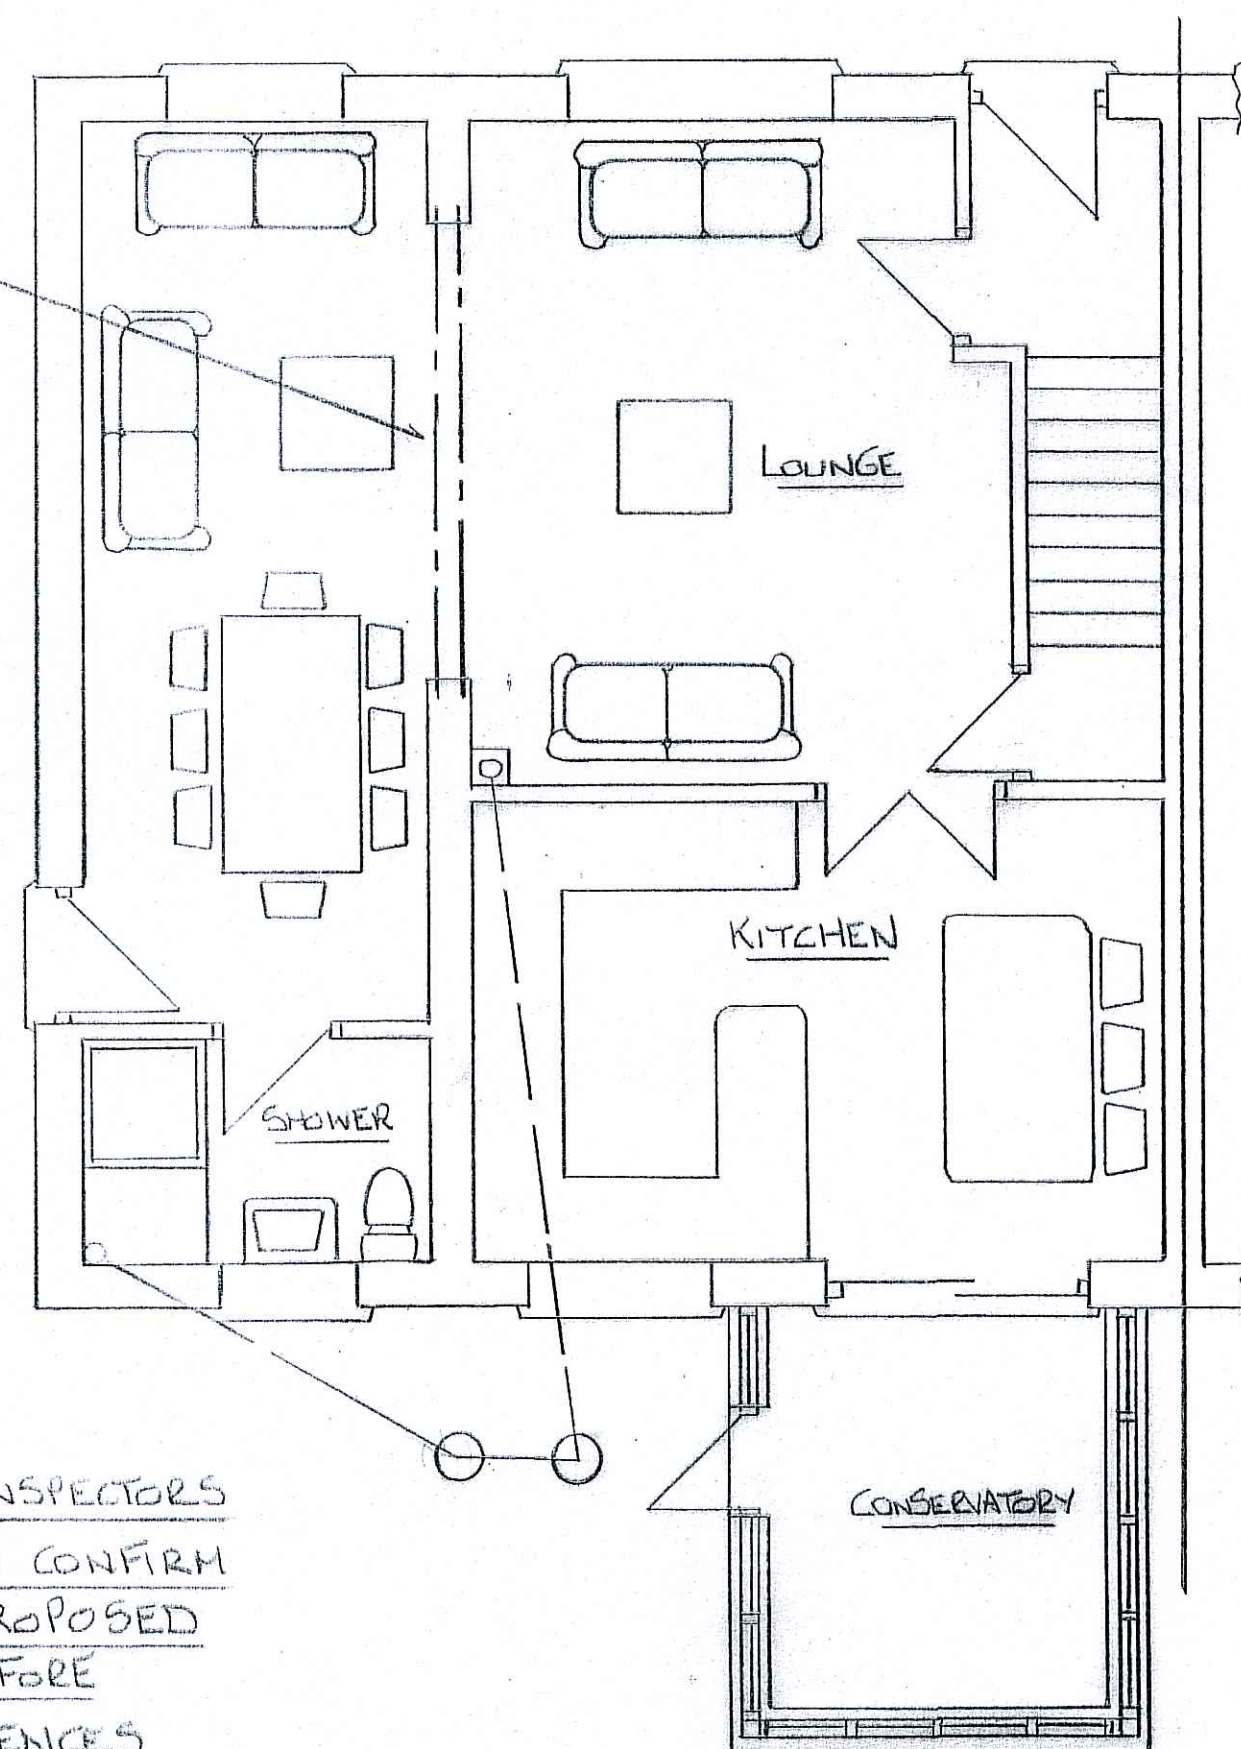


PROPOSED GROUND FLOOR



DRAINAGE TO BUILDING INSPECTORS
SATISFY EXPOSE AND CONFIRM
ALL EXISTING AND PROPOSED
DRAINAGE ON SITE BEFORE
BUILDING WORK COMMENCES

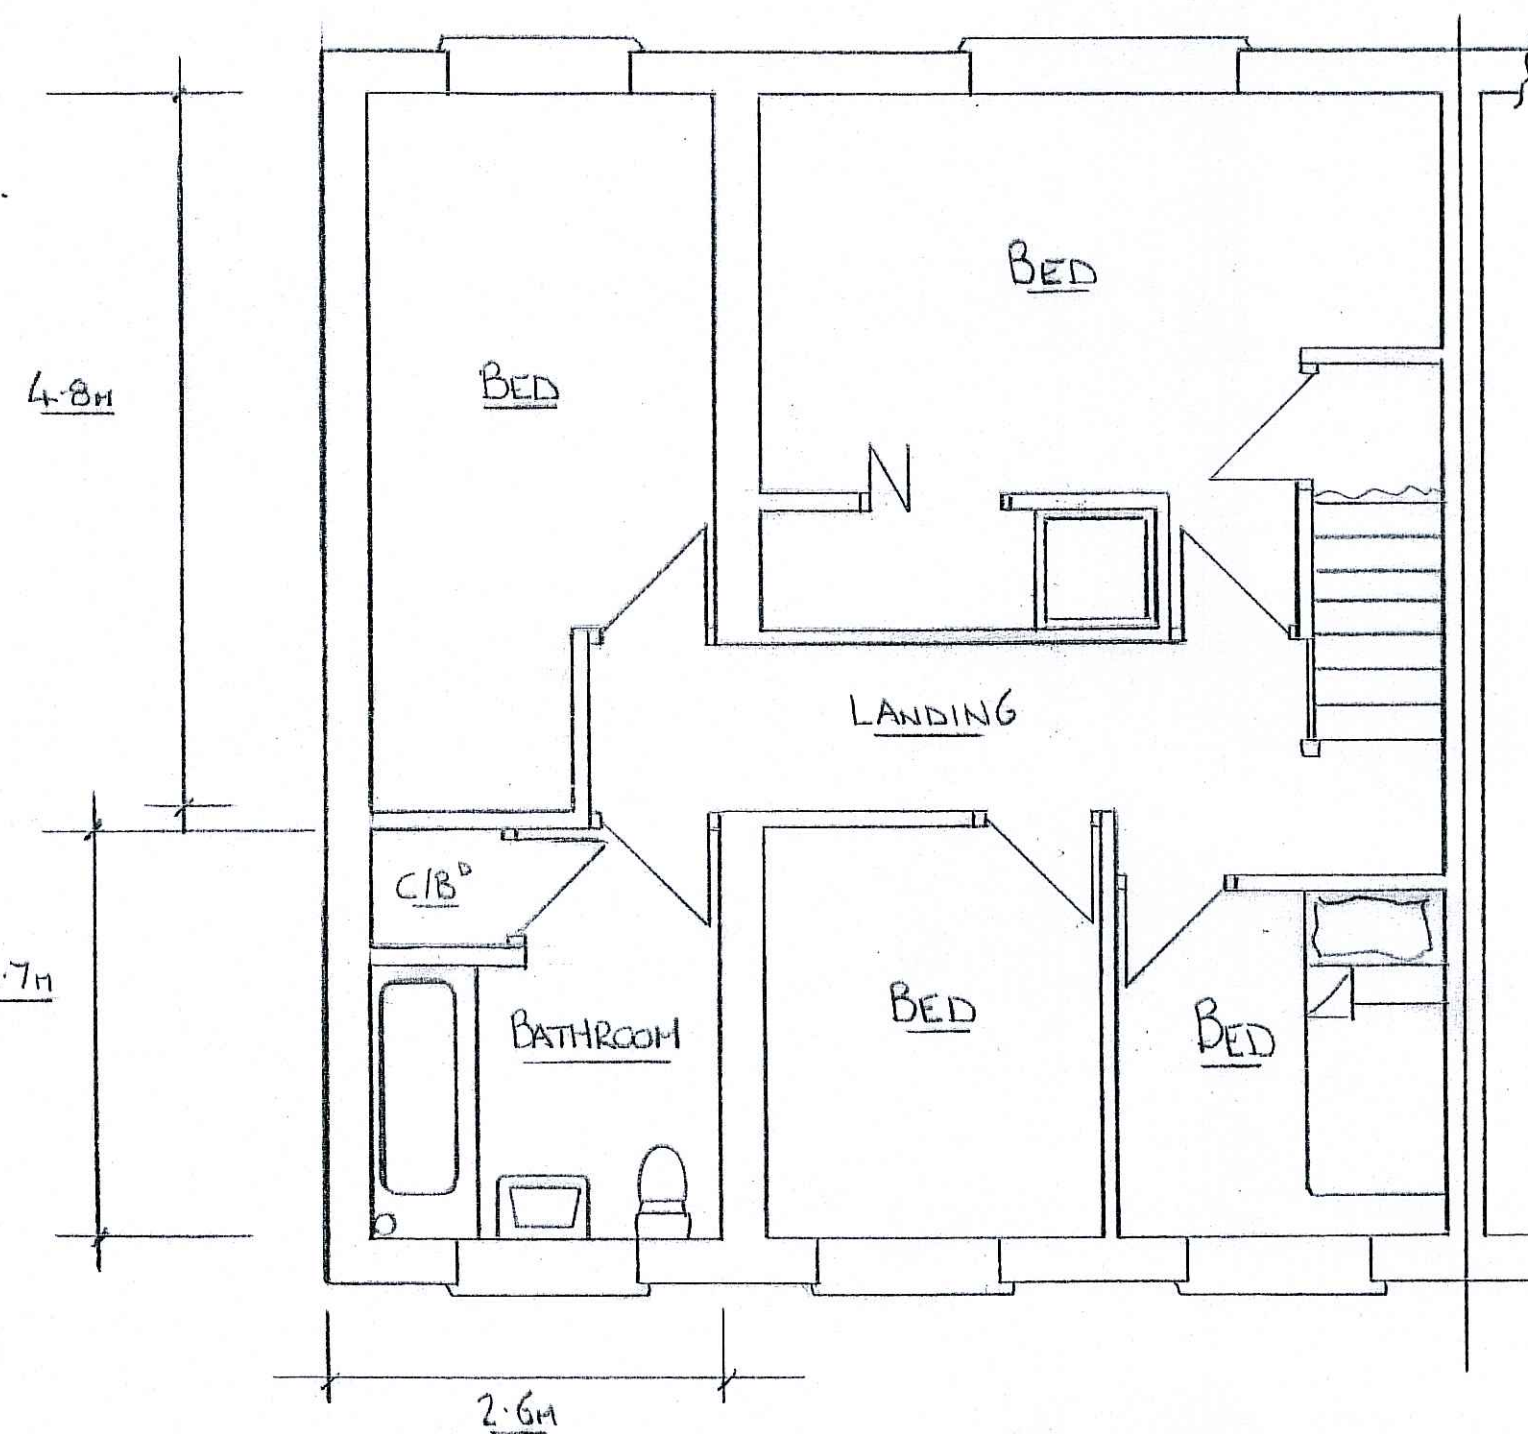

PROPOSED FIRST FLOOR

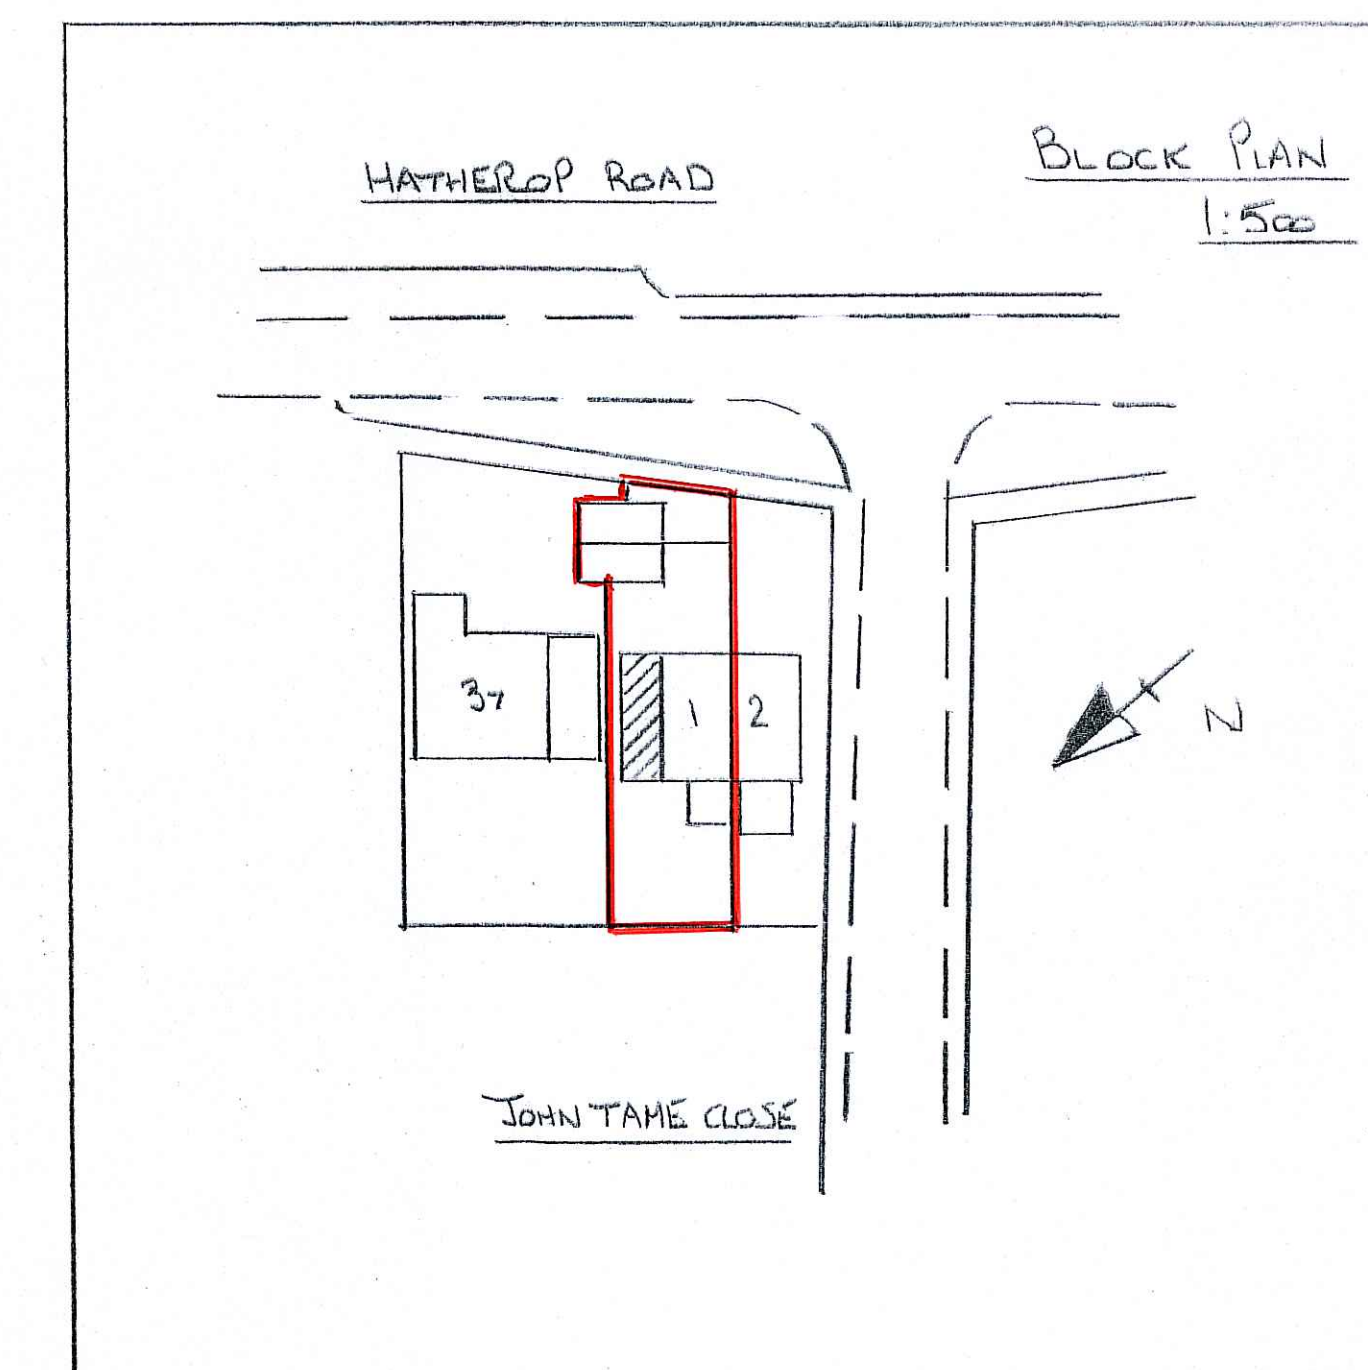

BLOCK PLAN
1:500

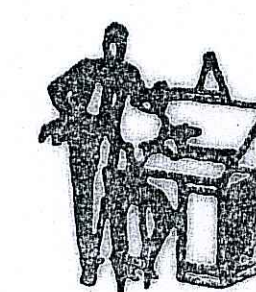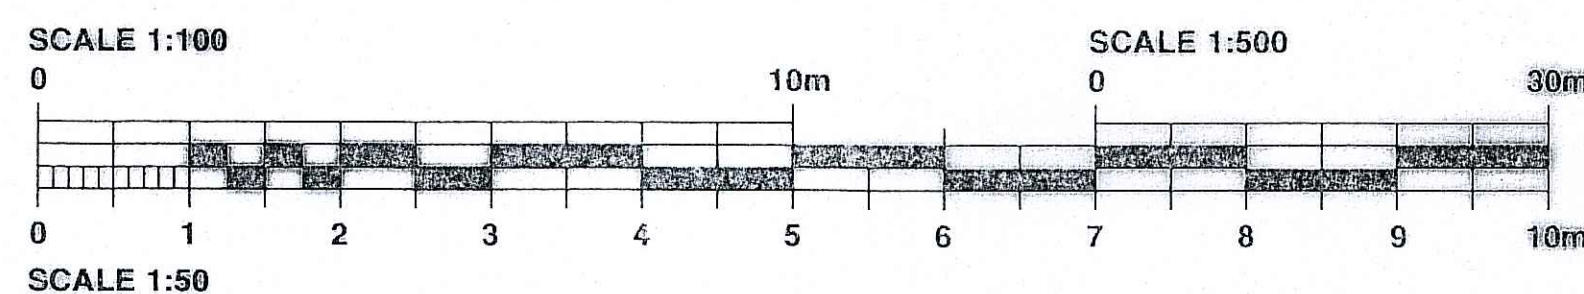

NIGEL PACKER

DESIGN TEAM

TEL. NO. 07906 141845
email: nigelpacker@gmail.com

SCALE

1:50 1:100

DATE

DEC 2023

DESCRIPTION

PROPOSED SIDE EXTENSION
AT 1 JOHN TAME CLOSE
FOR MR & MRS LEWIS

DRAWING NO.

33941

DRAWING SIZE A1