





EXISTING
FRONT ELEVATION

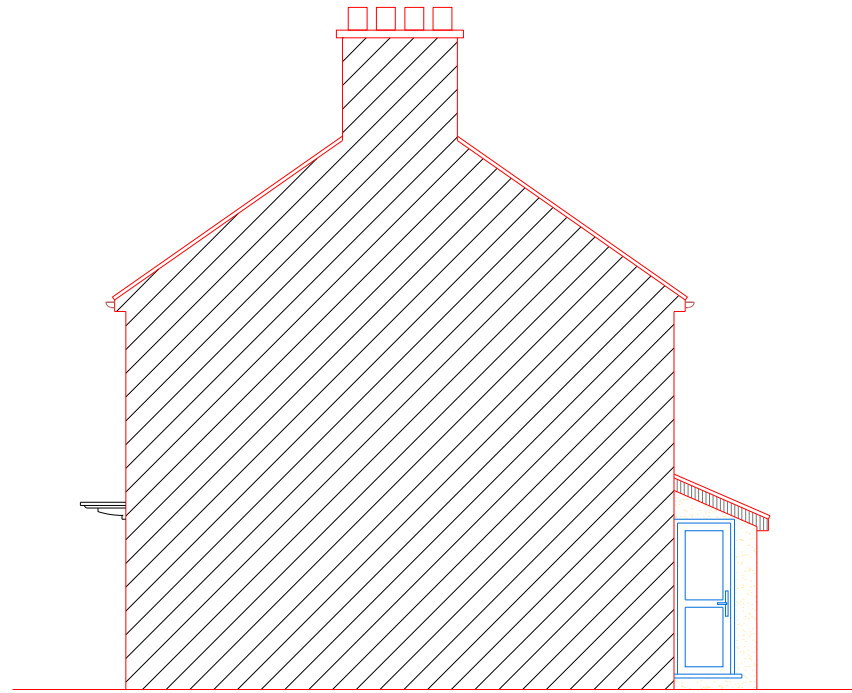


EXISTING
SIDE ELEVATION-1



EXISTING
REAR ELEVATION

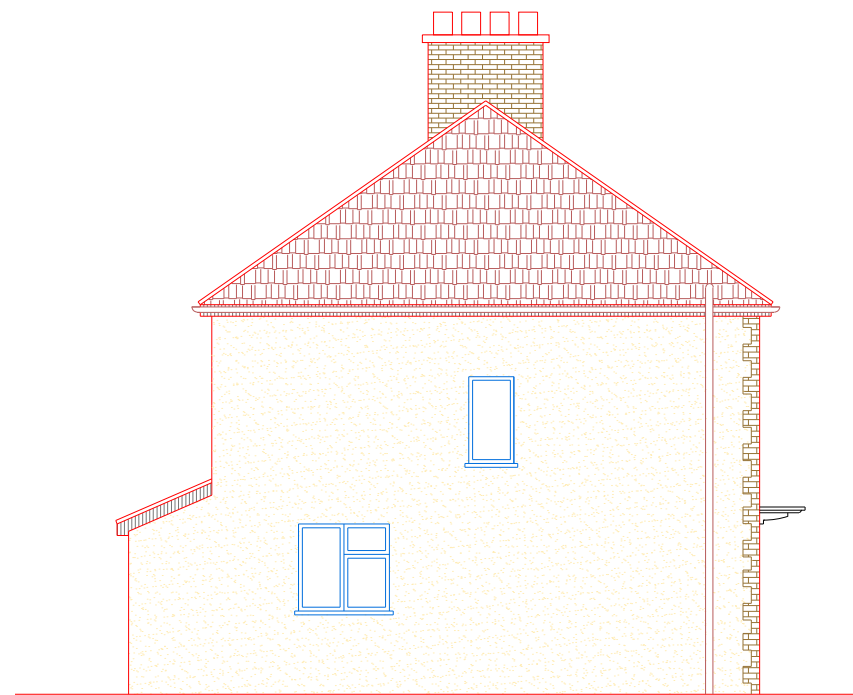

EXISTING
SIDE ELEVATION-2

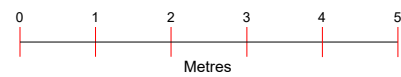

SCALE 1:100@A3

Project :
Proposed Front And Rear Extension


Date : 12/01/24

Sheet Title :
Existing Elevations


Sheet no : 03

Address :
52 Gloster Road
WOKING
GU22 9EX

Applicant :

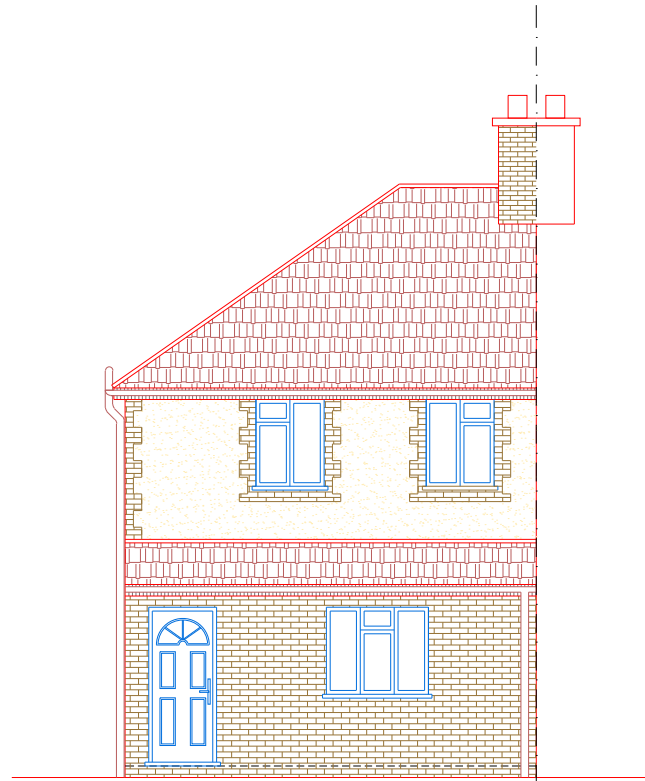


PROPOSED
FRONT ELEVATION

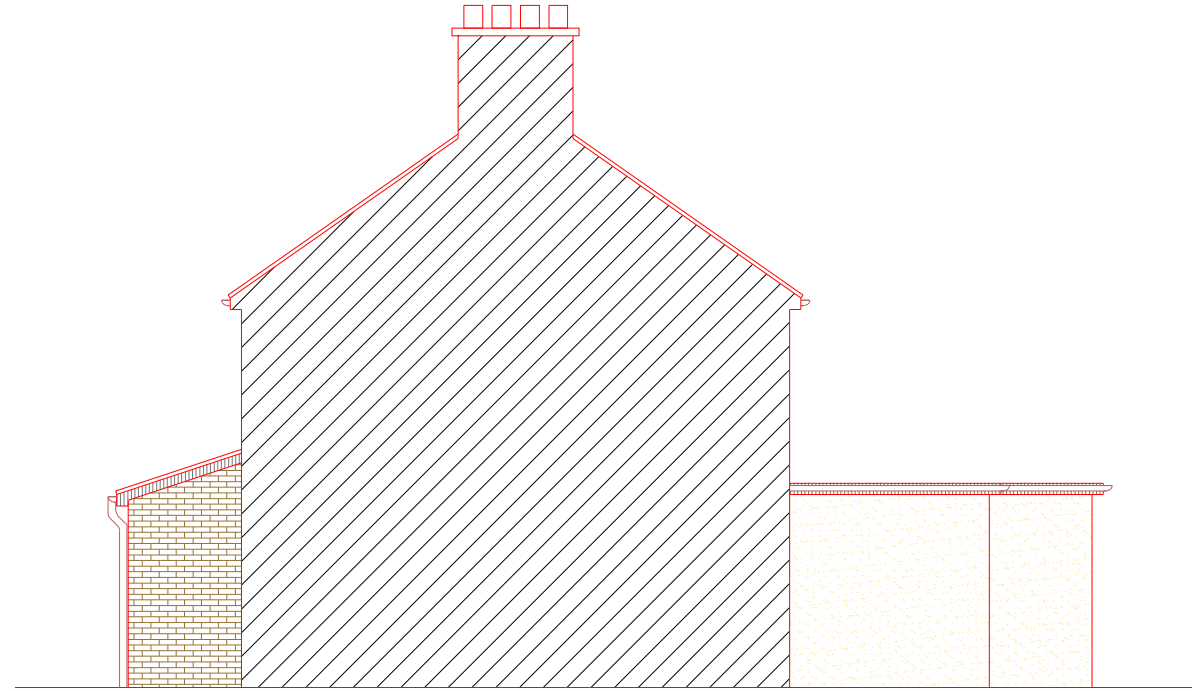

PROPOSED
SIDE ELEVATION-1




PROPOSED
REAR ELEVATION

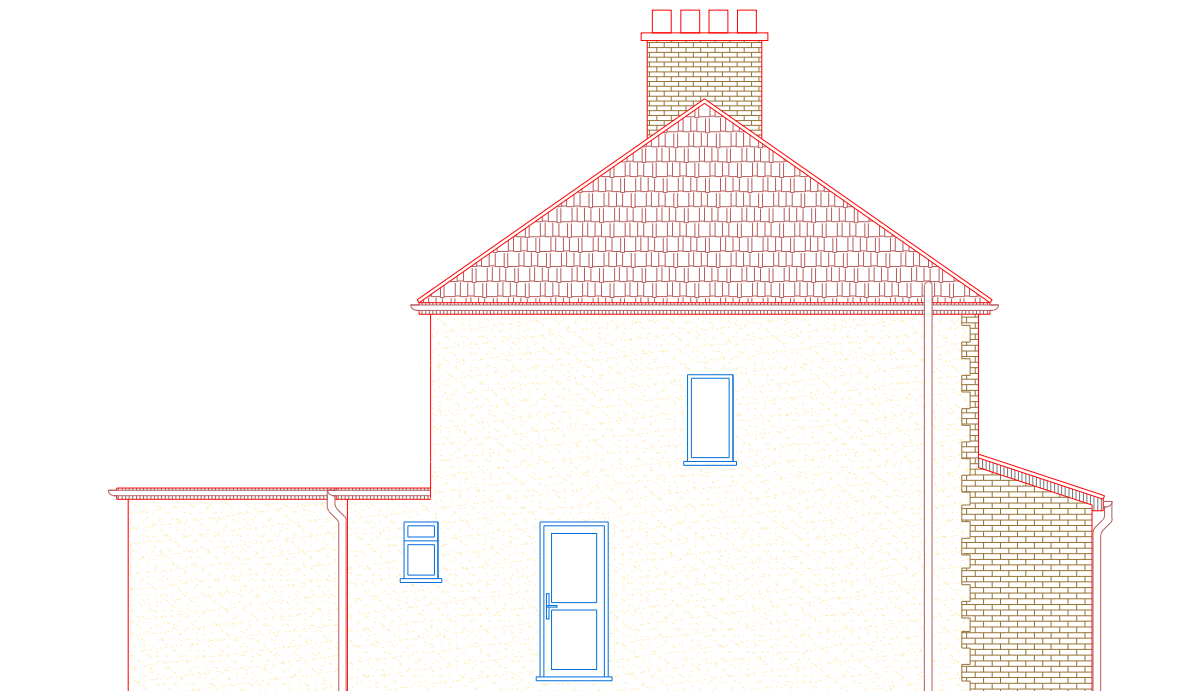

PROPOSED
SIDE ELEVATION-2

A	12.01.24	DA ISSUE AMENDMENT	GK BY

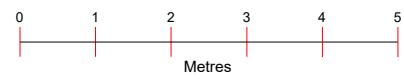

SCALE 1:100@A3

Project :
Proposed Front And Rear Extension



Sheet Title :
Proposed Elevations

Address :
52 Gloster Road
WOKING
GU22 9EX

Date : 12/01/24


Sheet no : 04

Applicant :

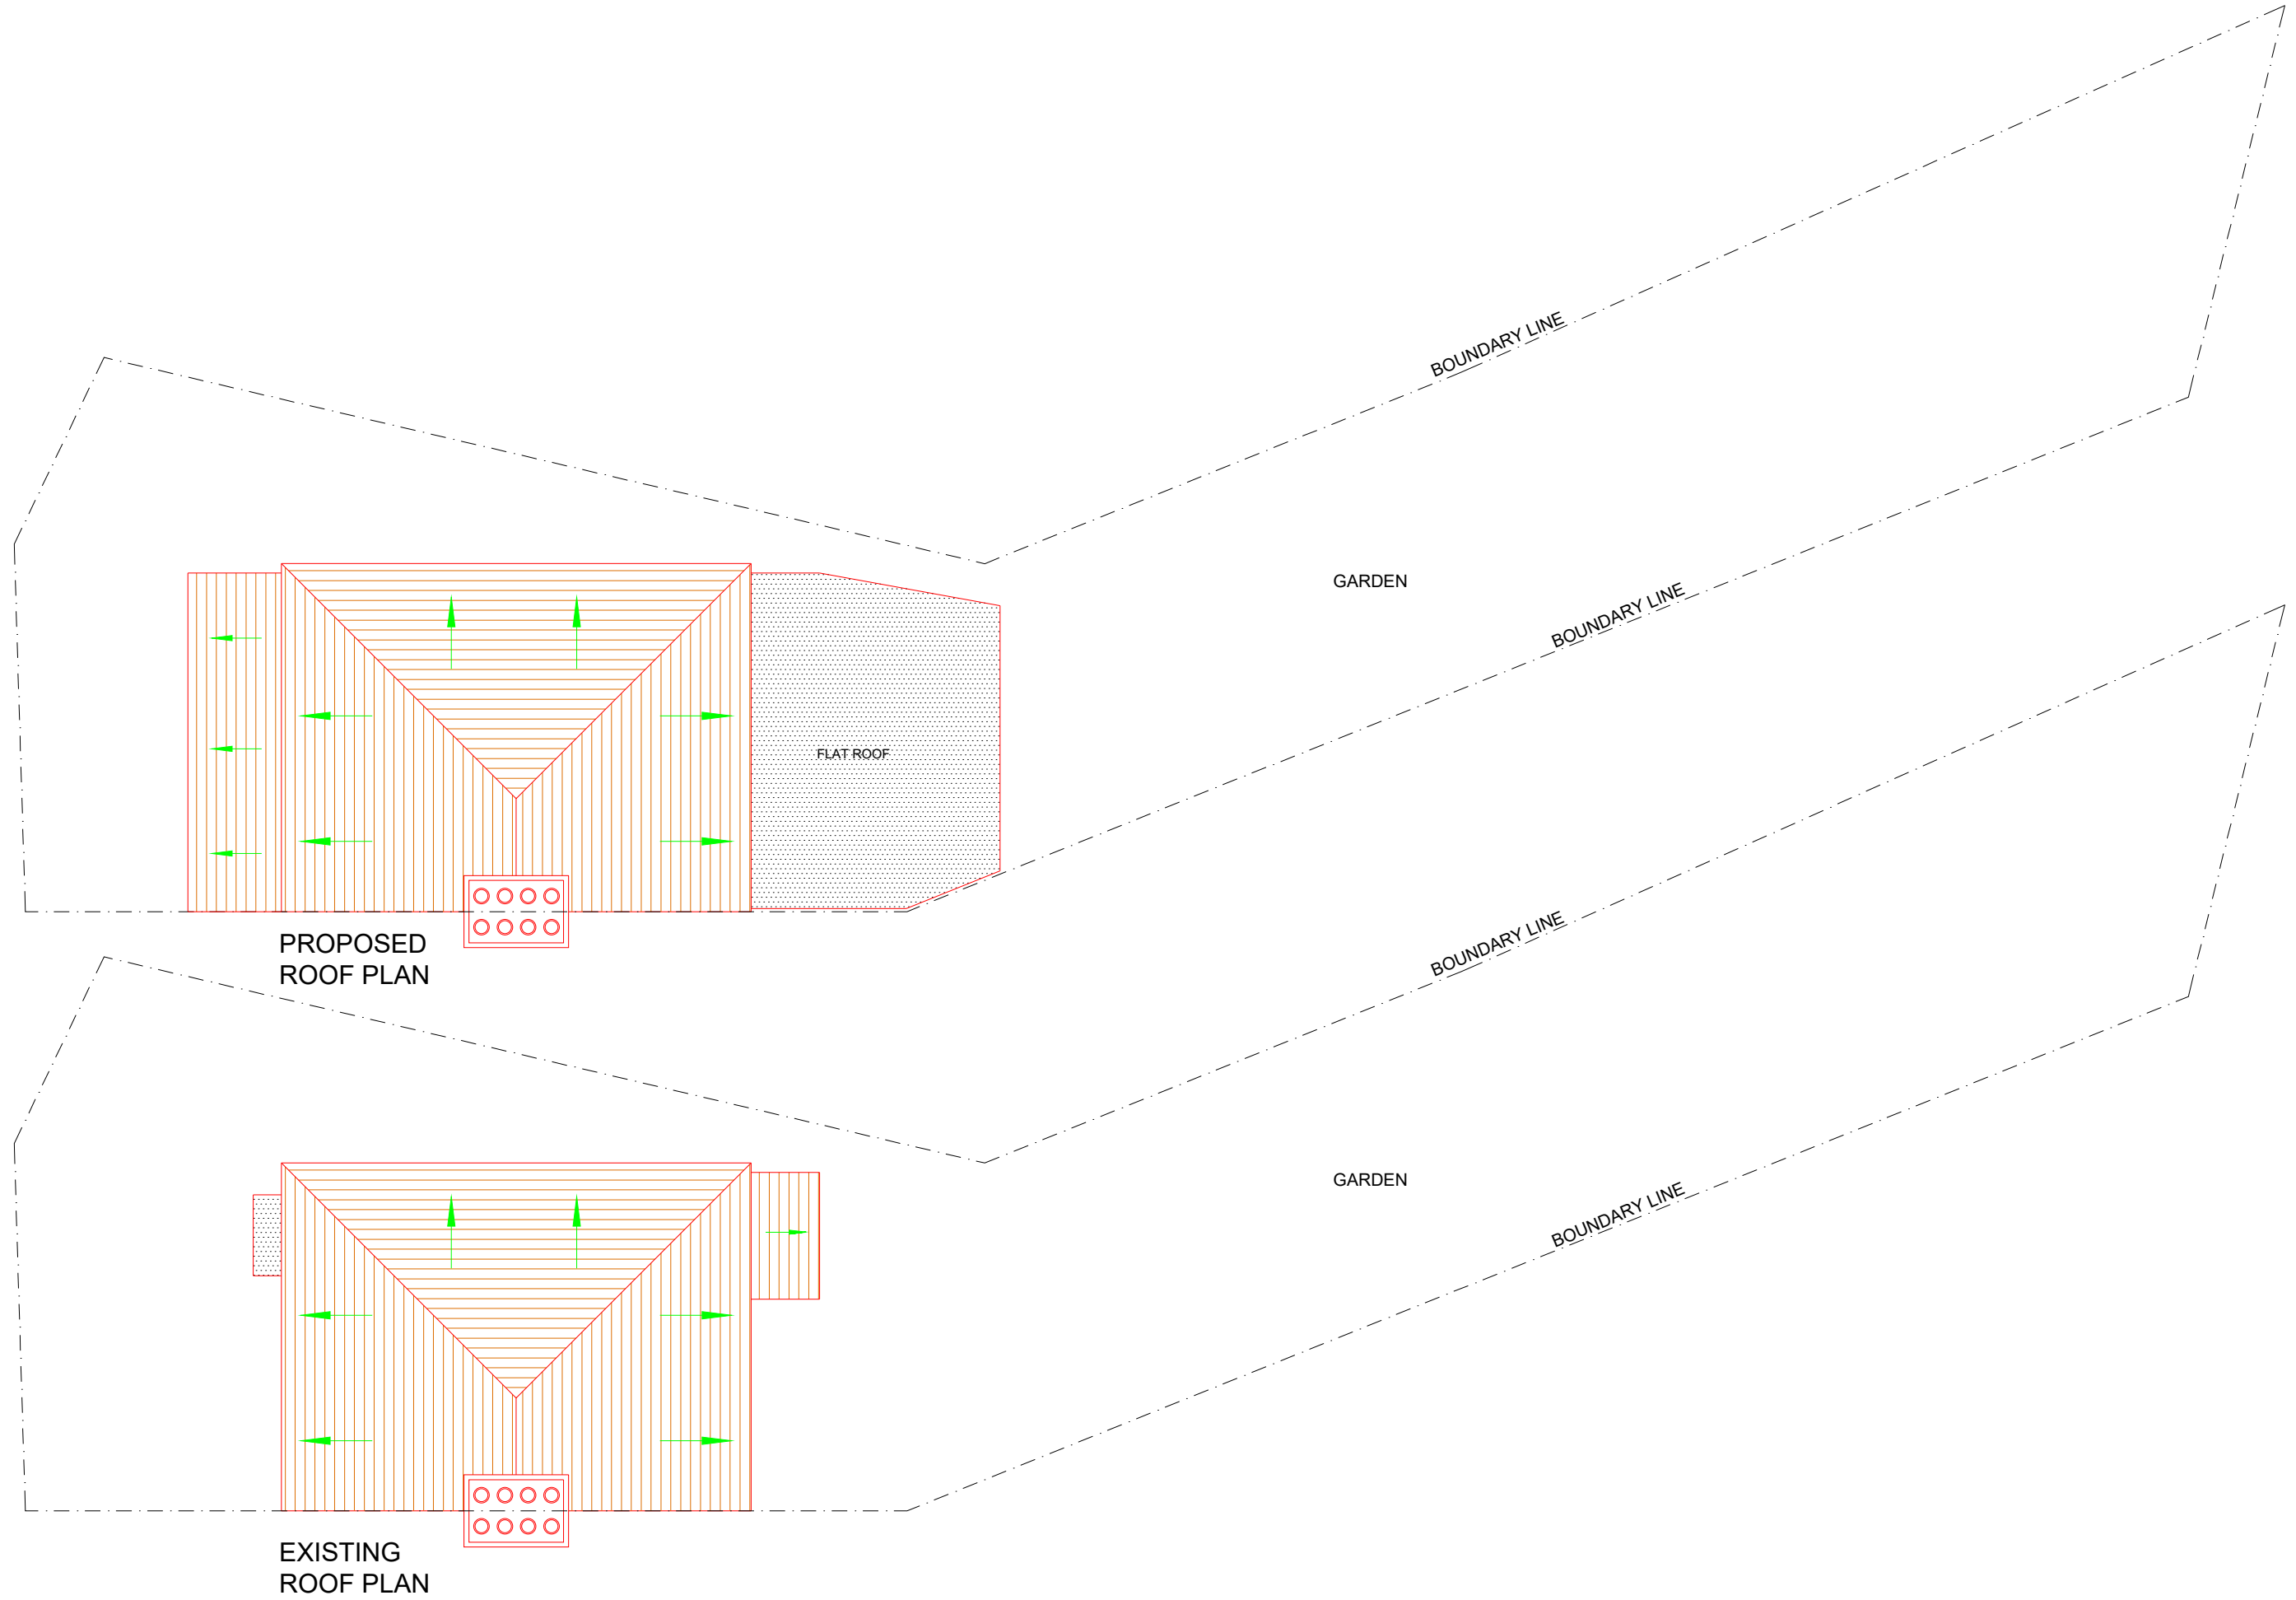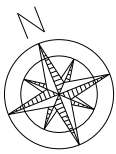

PROPOSED
ROOF PLAN

EXISTING
ROOF PLAN

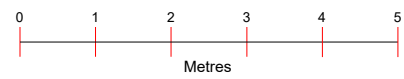

SCALE 1:100@A3

Project :
Proposed Front And Rear Extension




Date : 12/01/24

Sheet Title :
Roof Plans

Sheet no : 05

Address :
52 Gloster Road
WOKING
GU22 9EX

Applicant :

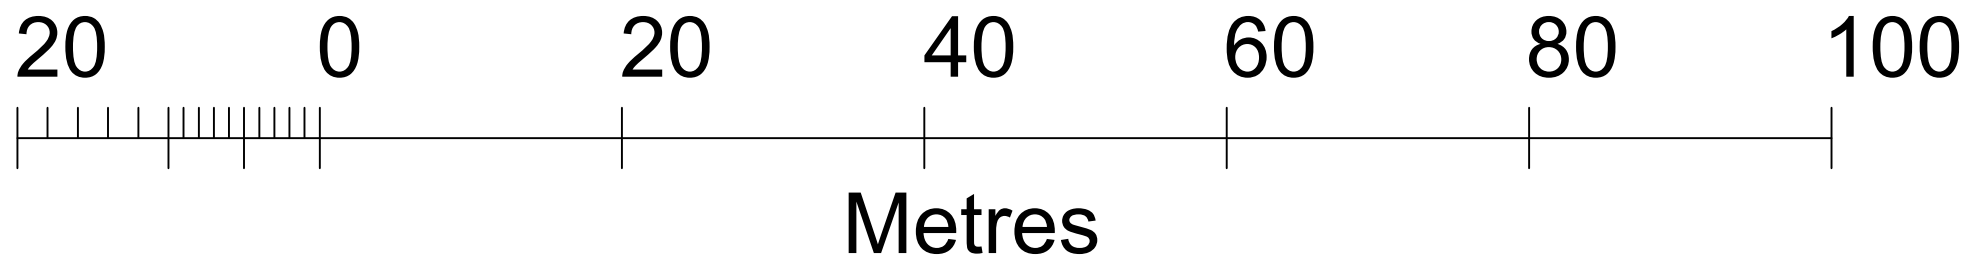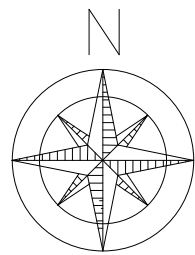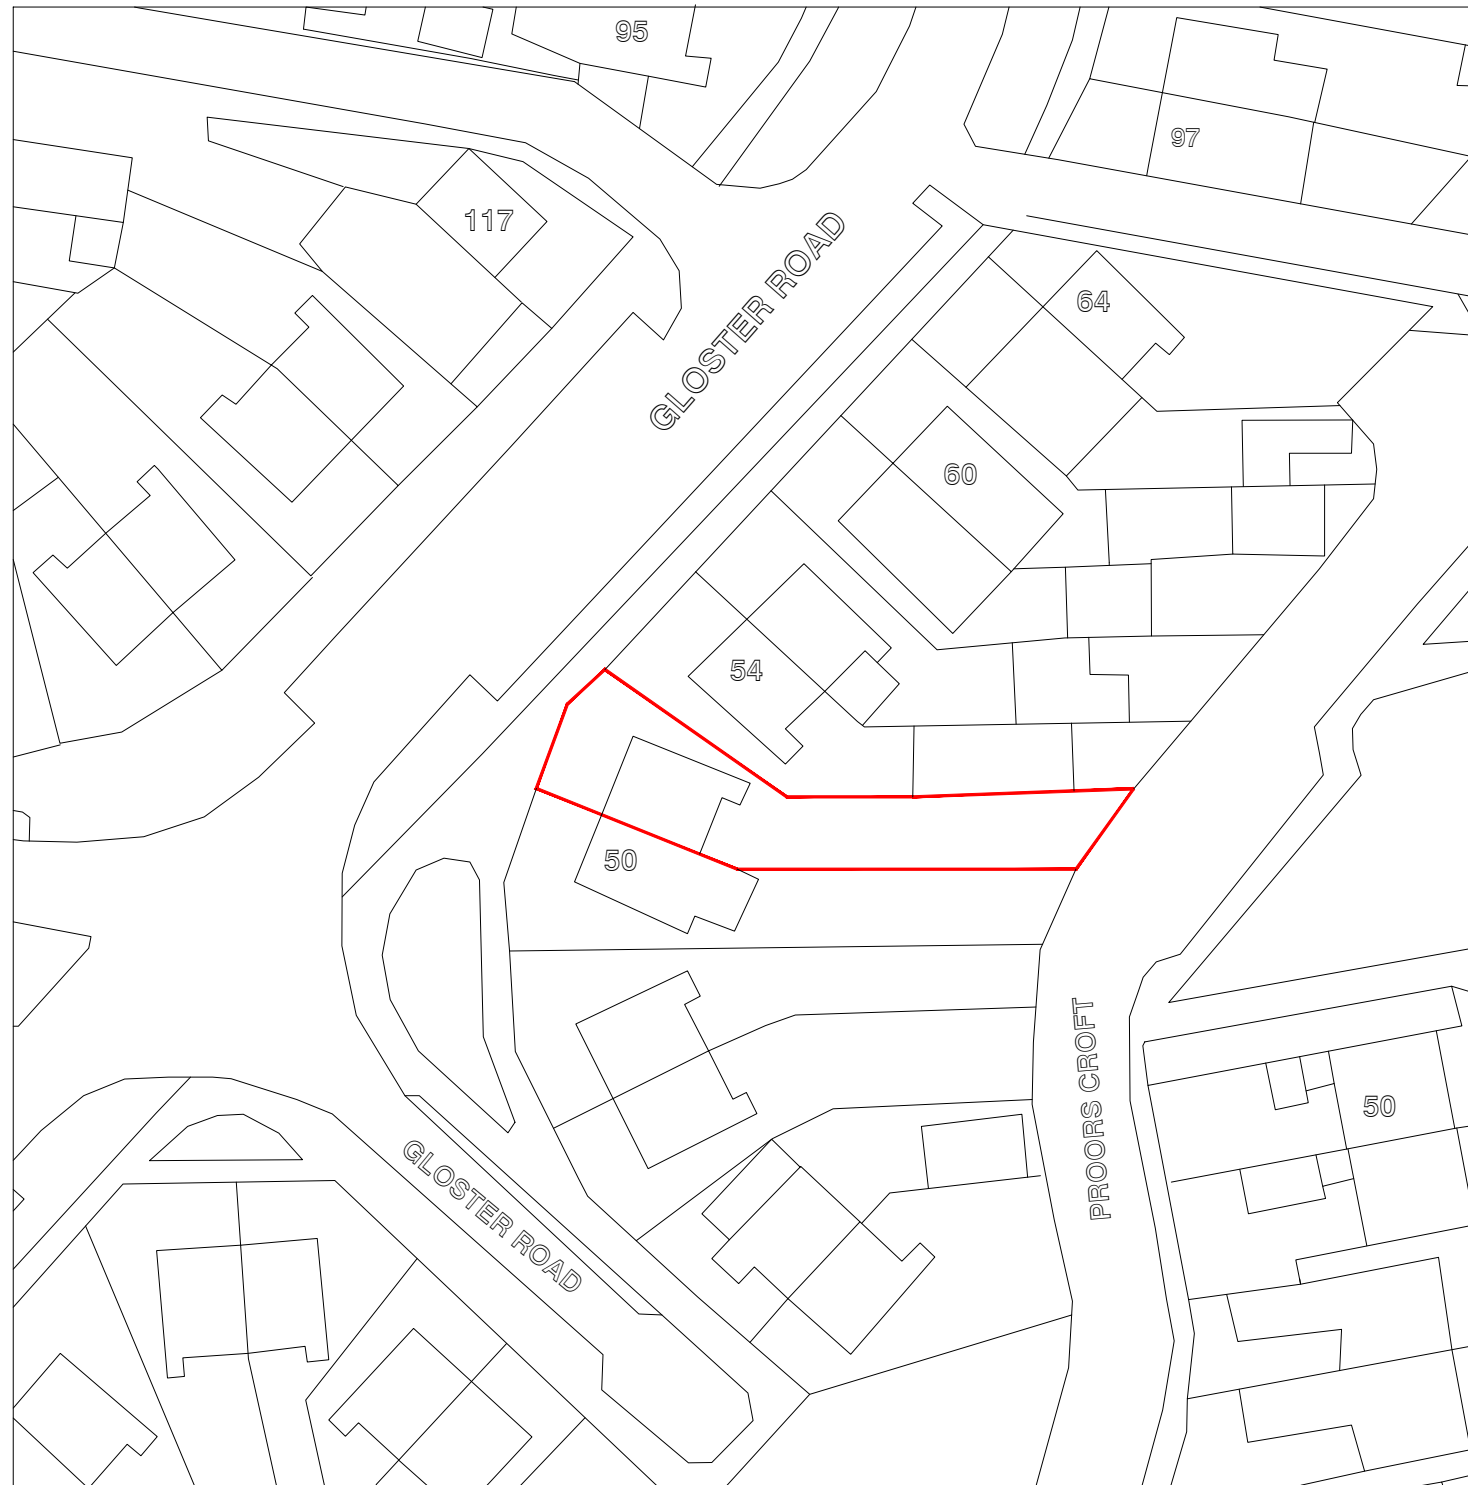

A	12.01.24 DA ISSUE AMENDMENT
CK	BY

SCALE 1:500@A3

Project :
Proposed Front And Rear Extension




Date : 12/01/24

Sheet Title :
Existing Site Block Plan

Sheet no : 06

Address :
52 Gloster Road
WOKING
GU22 9EX

Applicant :

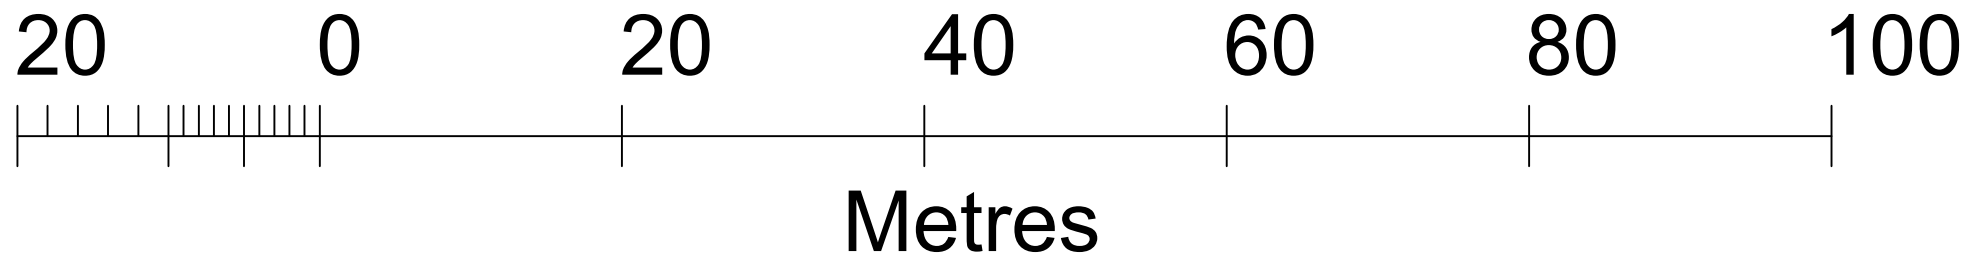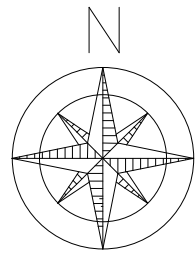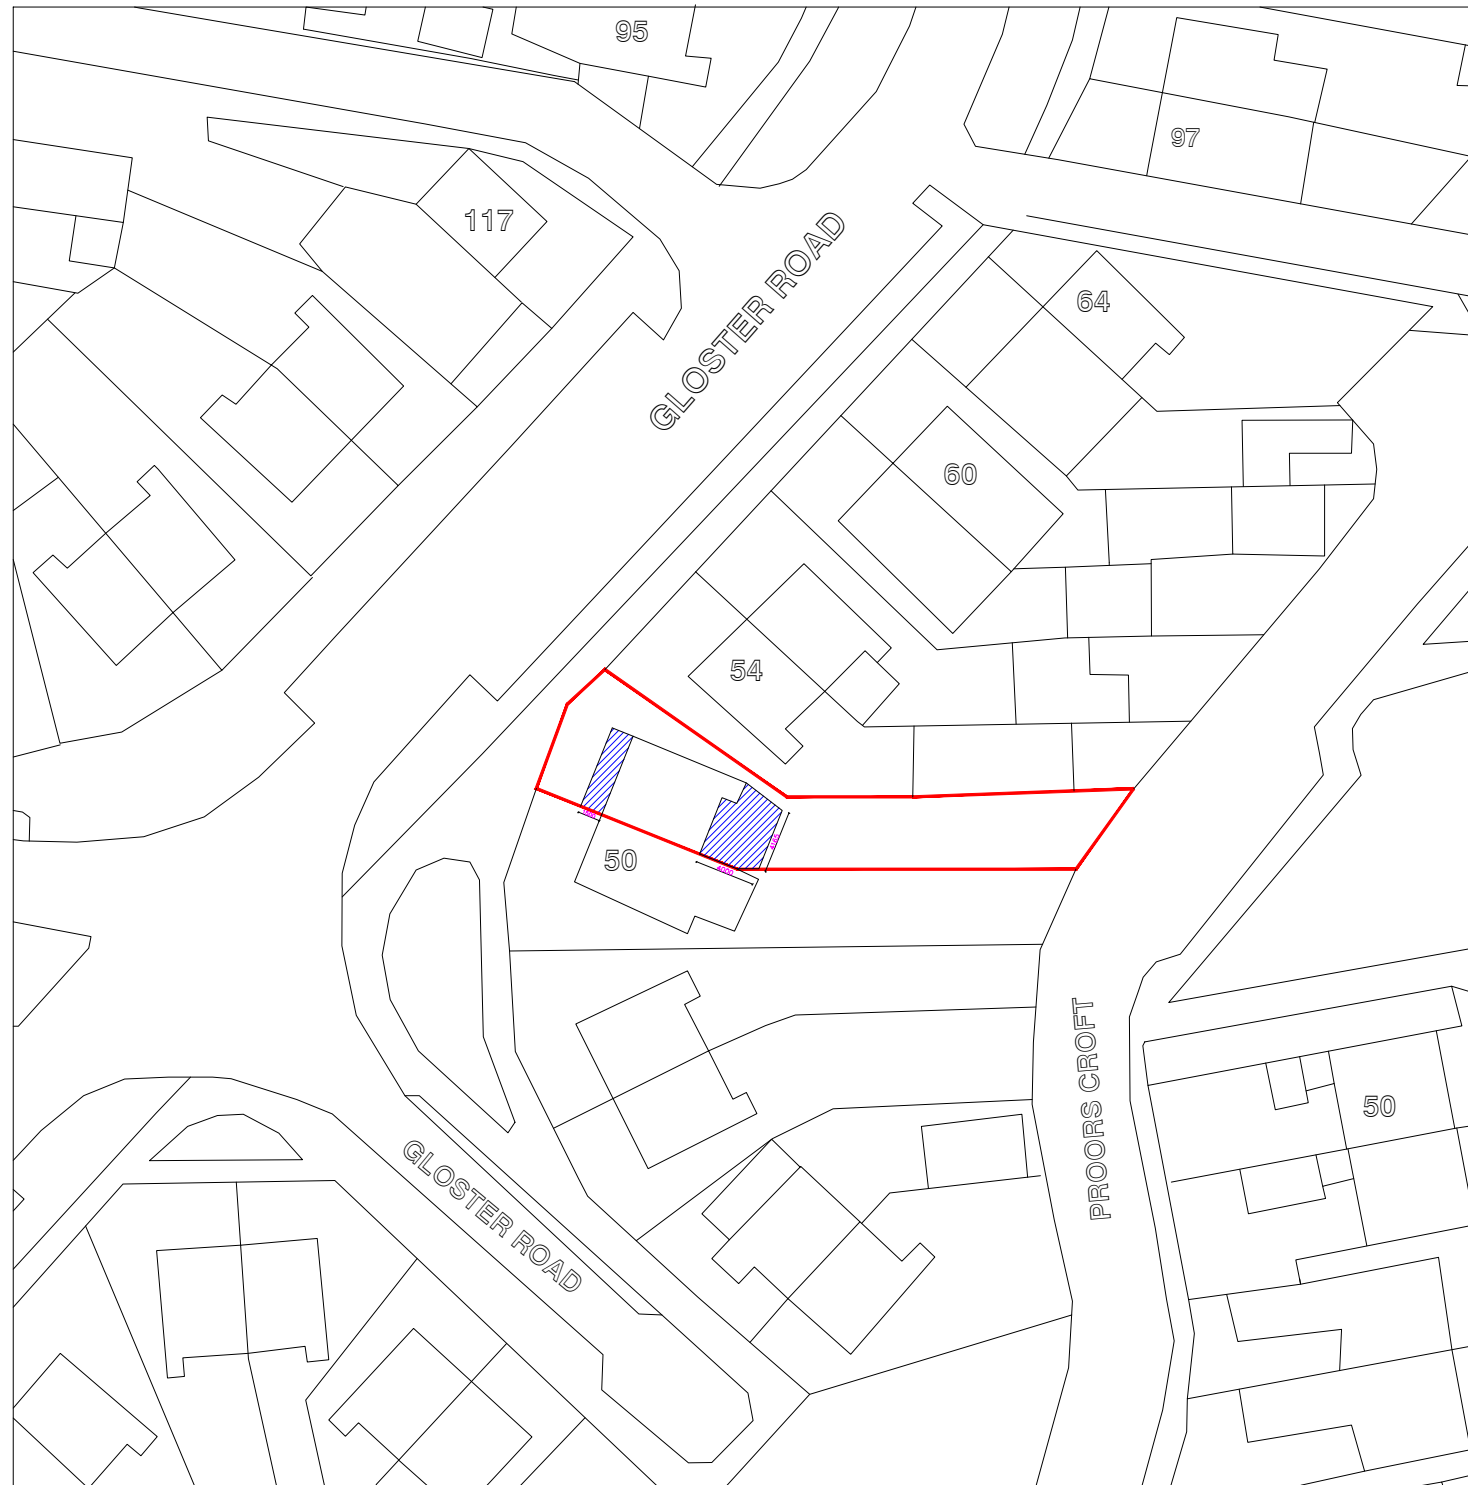

A	12.01.24 DA ISSUE		CK
	AMENDMENT		BY

SCALE 1:500@A3

Project :
Proposed Front And Rear Extension



Sheet Title :
Proposed Site Block Plan

Address :
52 Gloster Road
WOKING
GU22 9EX

Date : 12/01/24

Sheet no : 07

Applicant :

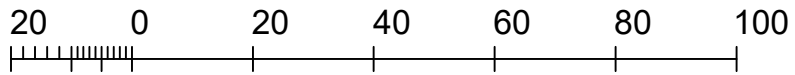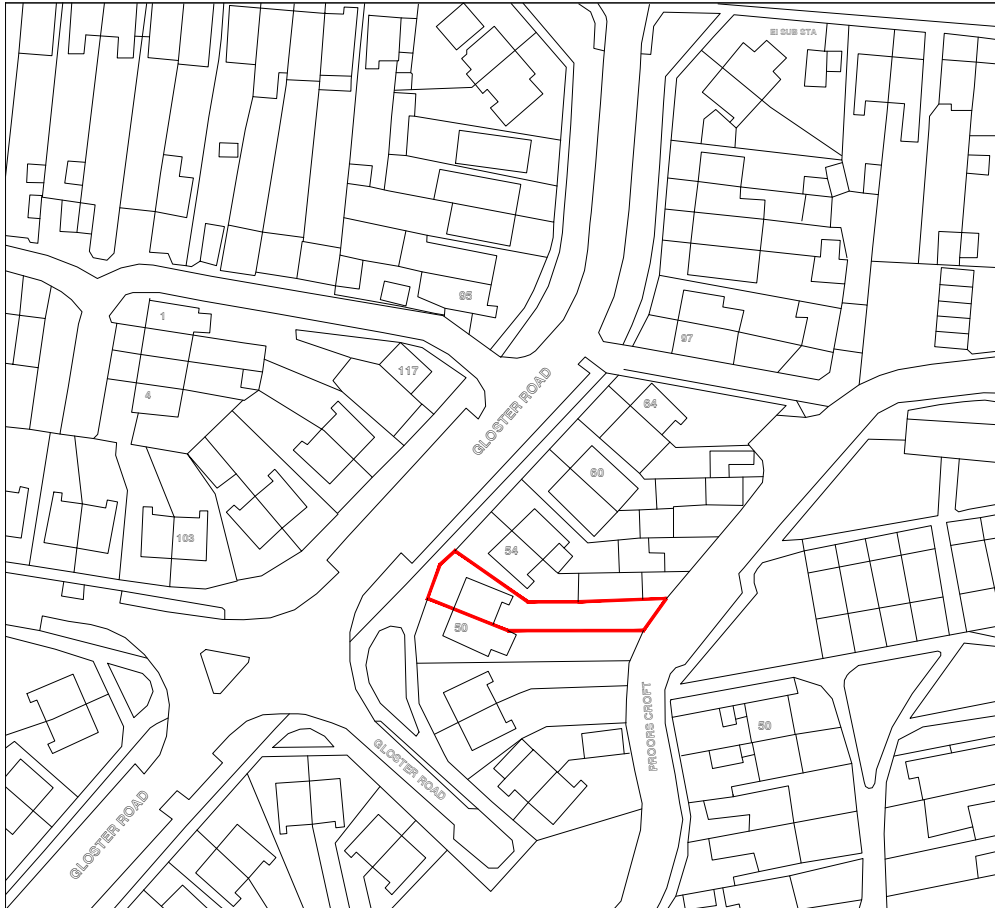

Metres

SCALE 1:1250@A4

<p>_____</p> <p>_____</p> <p>_____</p> <p>_____</p> <p>_____</p> <p>A DA ISSUE 12.01.24 GK AMENDMENT BY</p>	<p>Project : Proposed Front And Rear Extension</p>	<p>Sheet Title : Location Plan</p>	<p>Address : 52 Gloster Road WOKING GU22 9EX</p>
	<p>Date : 12/01/24</p>	<p>Sheet no : 08</p>	<p>Applicant :</p>