



The contractor is cautioned to check all dimensions, levels and relevant site conditions before any construction takes place.
DO NOT SCALE FROM THIS DRAWING.


STATUS - Preliminary

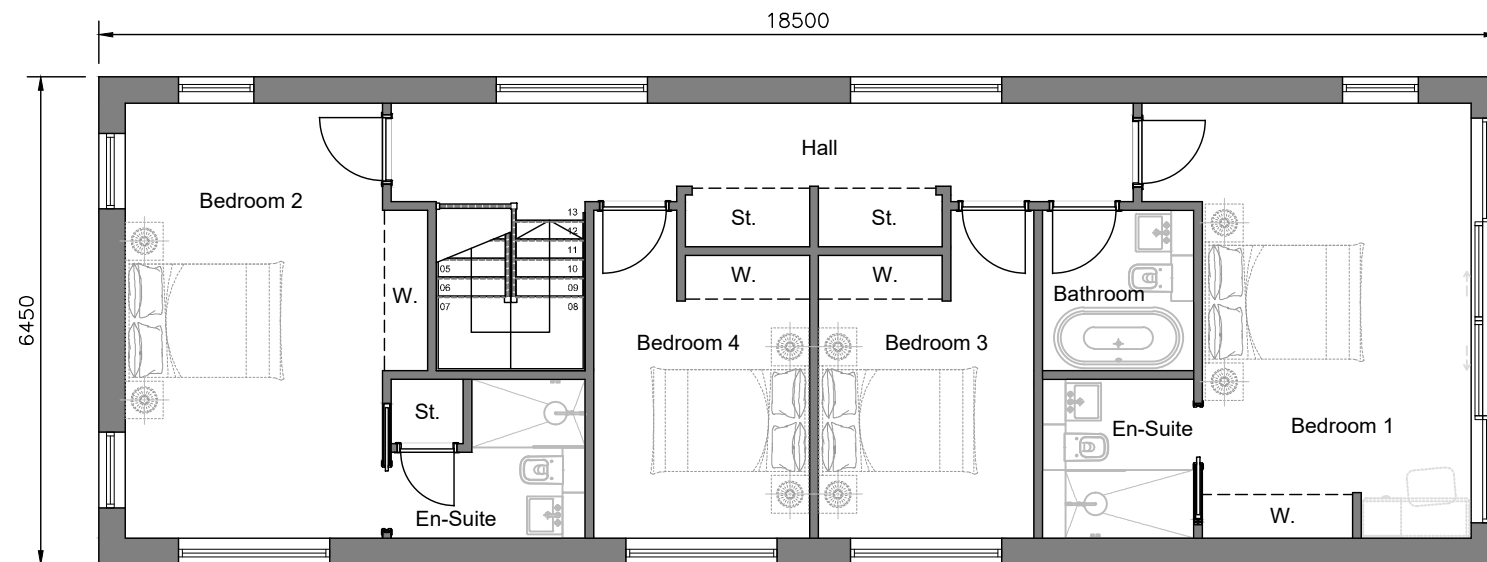

First Floor Plan as Proposed
1:100 @ A3

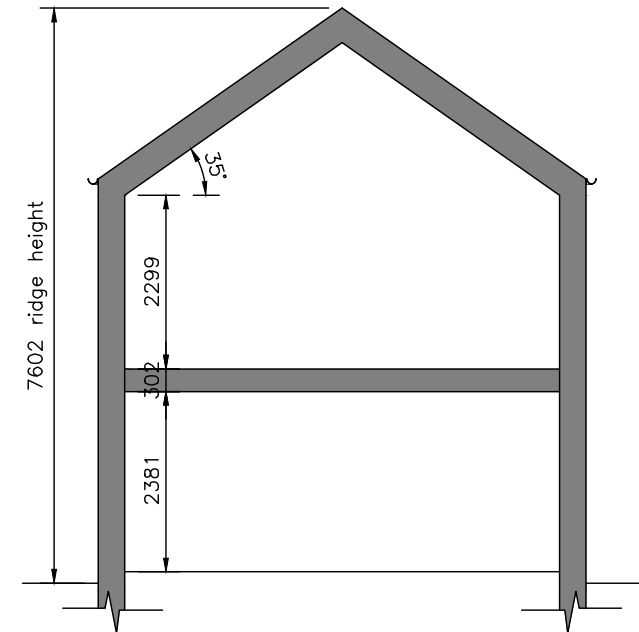

Outline Section
1:100 @ A3

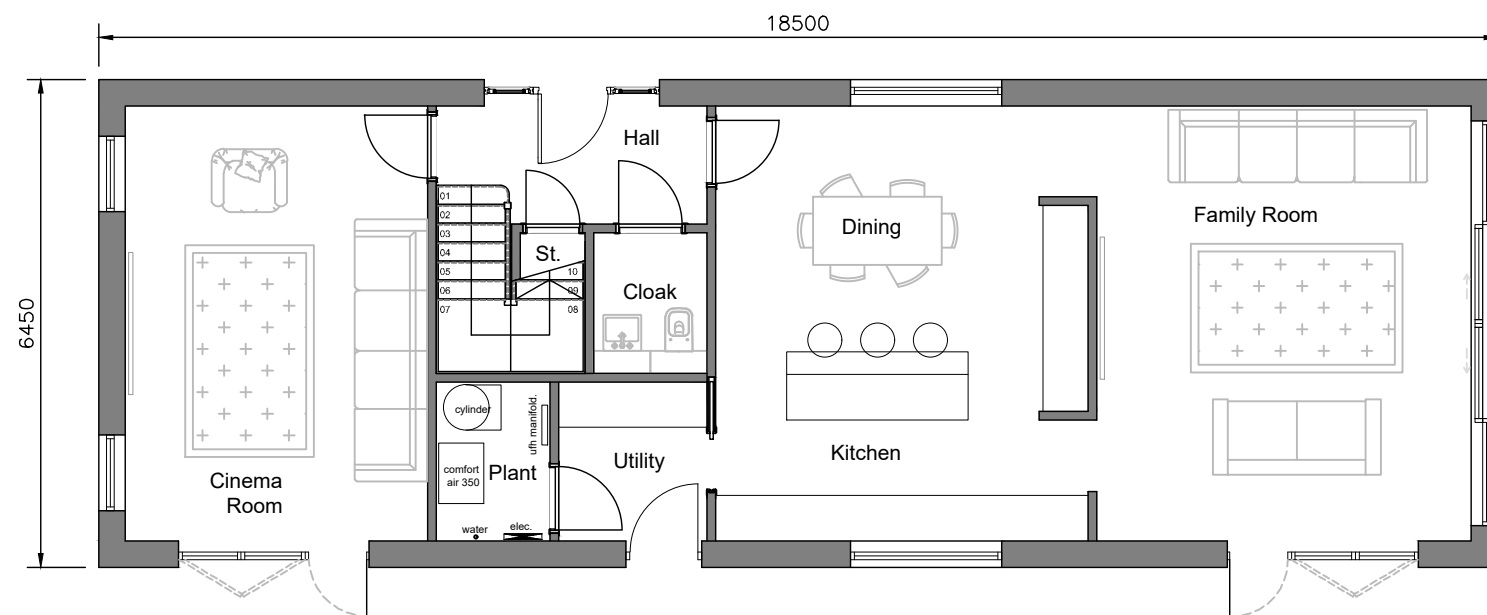

Ground Floor Plan as Proposed
1:100 @ A3

A - 10.08.23 (FB)
House handed.

B - 16.08.23 (FB)
Minor alterations to plans to tie through with elevations

gd lodge architects

crown house 152 west regent street glasgow G2 2RQ
www.gdlodge.co.uk projects@gdlodge.co.uk
0141 332 6804

CLIENT
Mr & Mrs Watts

PROJECT
Proposed New SIPs Home
Rudry

DRAWING
Plans & Outline Sections as Proposed

SCALE	DATE	DRAWN BY	CHECKED BY
1:100 @ A3	Aug '23	FB	AM
JOB NO.	DRAWING NO.	REVISION	
2940	SK_01	B	