




PROPOSED FLOORPLAN 1:50.

EXTERNAL FINISHES:
 EXTERNAL WALLS: SMOOTH WHITE RENDER TO MATCH EXISTING.
 BASE COURSE: ASHLAR STONE BLUFF TO MATCH EXISTING.
 WINDOWS & DOORS: WHITE UPVC WINDOWS TO MATCH EXISTING.
 SOFFITS, FASCIAS: WHITE UPVC FASCIAS & SOFFITS.
 GUTTERS & DOWNPIPES: BROWN UPVC TO MATCH EXISTING.
 ROOF: GREY PROFILED TILES TO MATCH EXISTING.

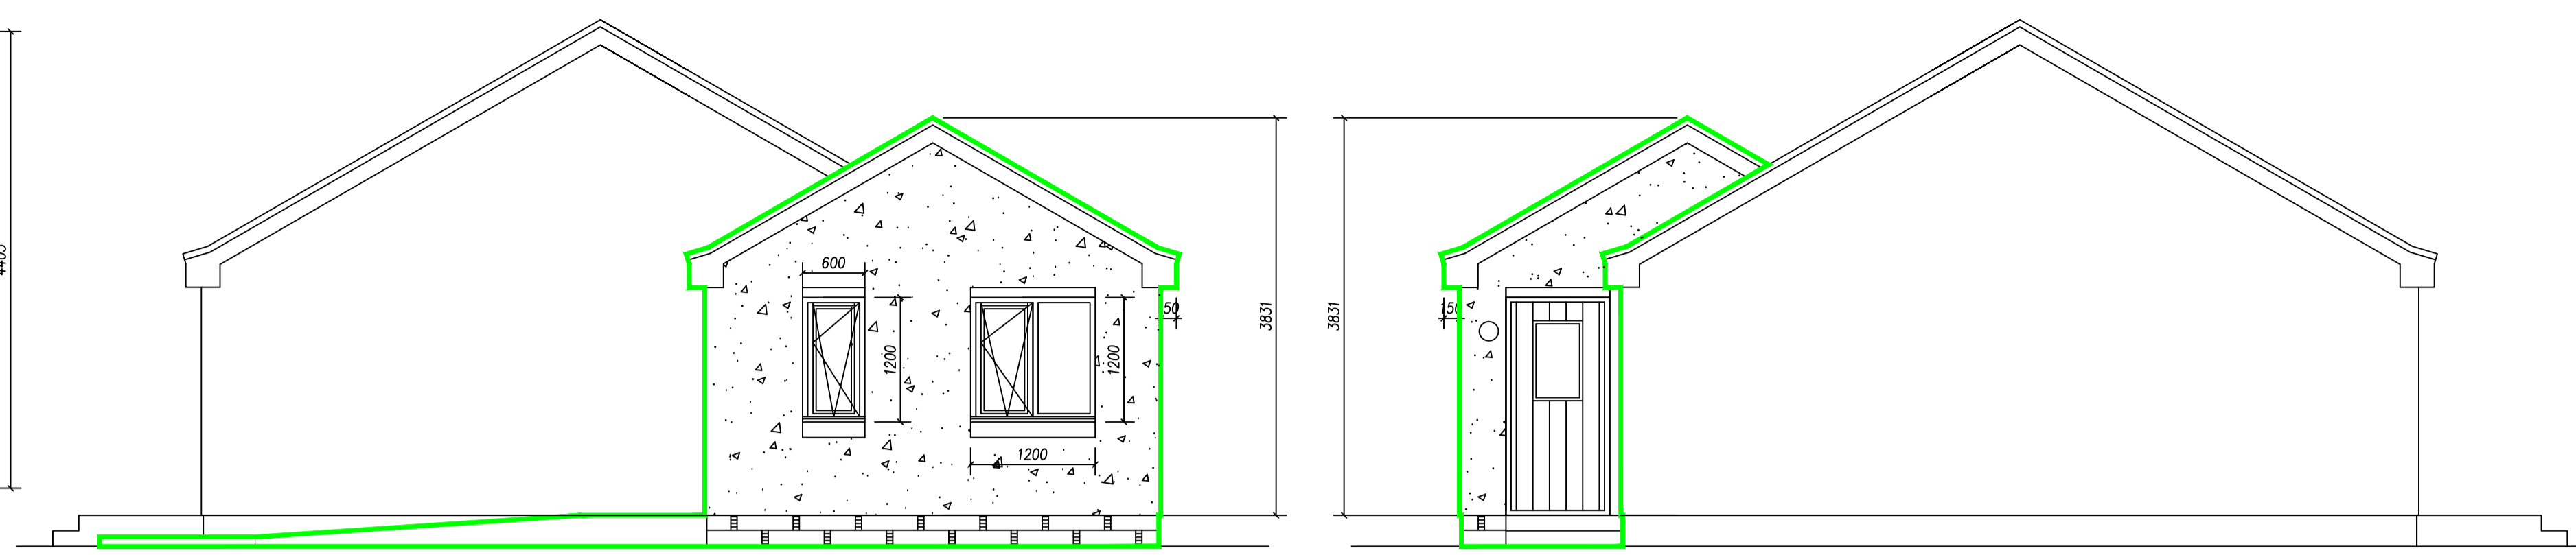


PROPOSED NORTH ELEVATION 1:50.

PROPOSED SOUTH ELEVATION 1:50.

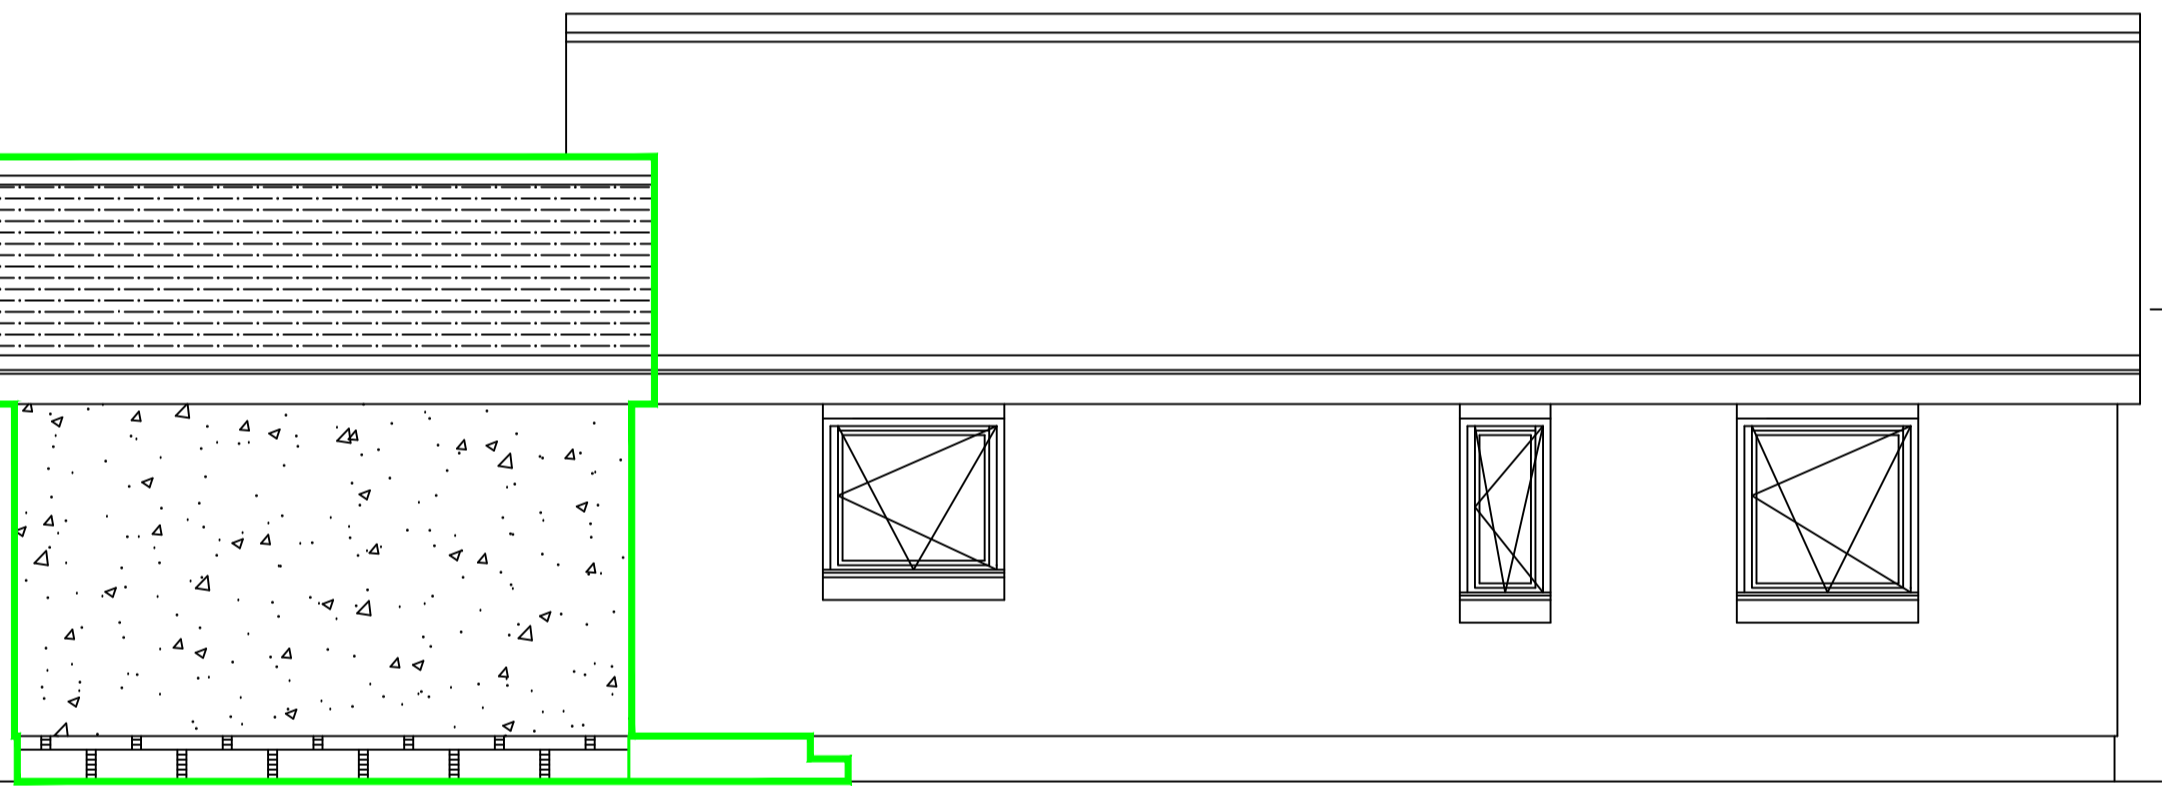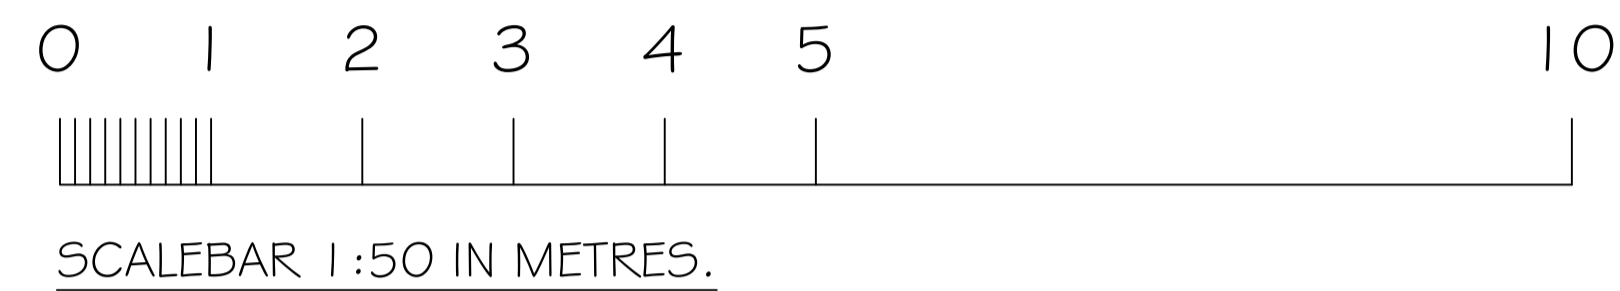


PROPOSED WEST ELEVATION 1:50.

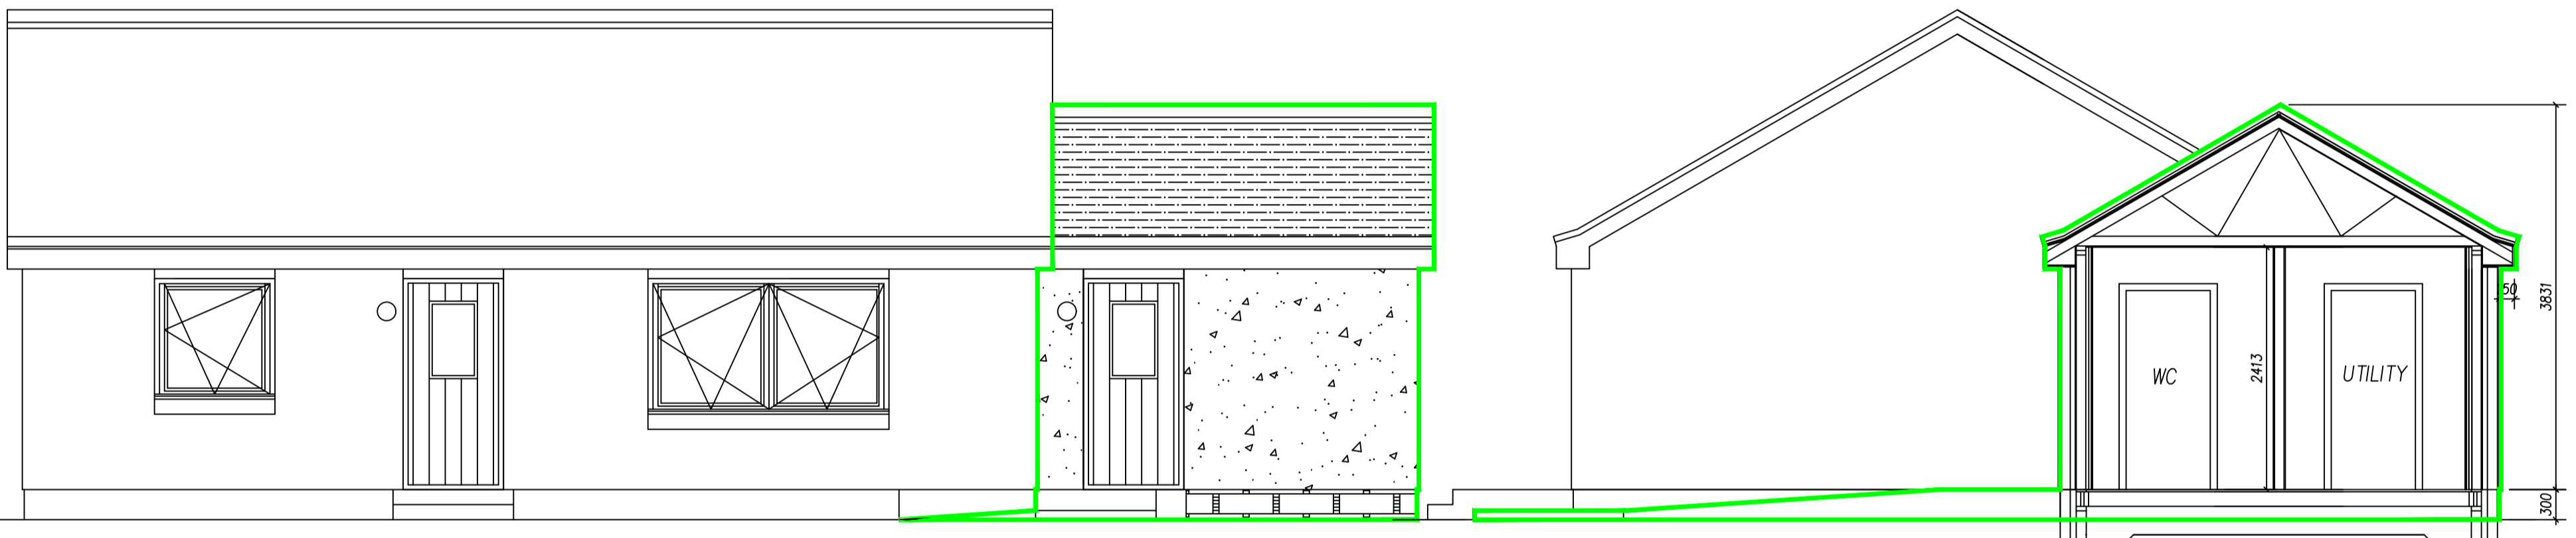


PROPOSED EAST ELEVATION 1:50.


SECTION 1:50.

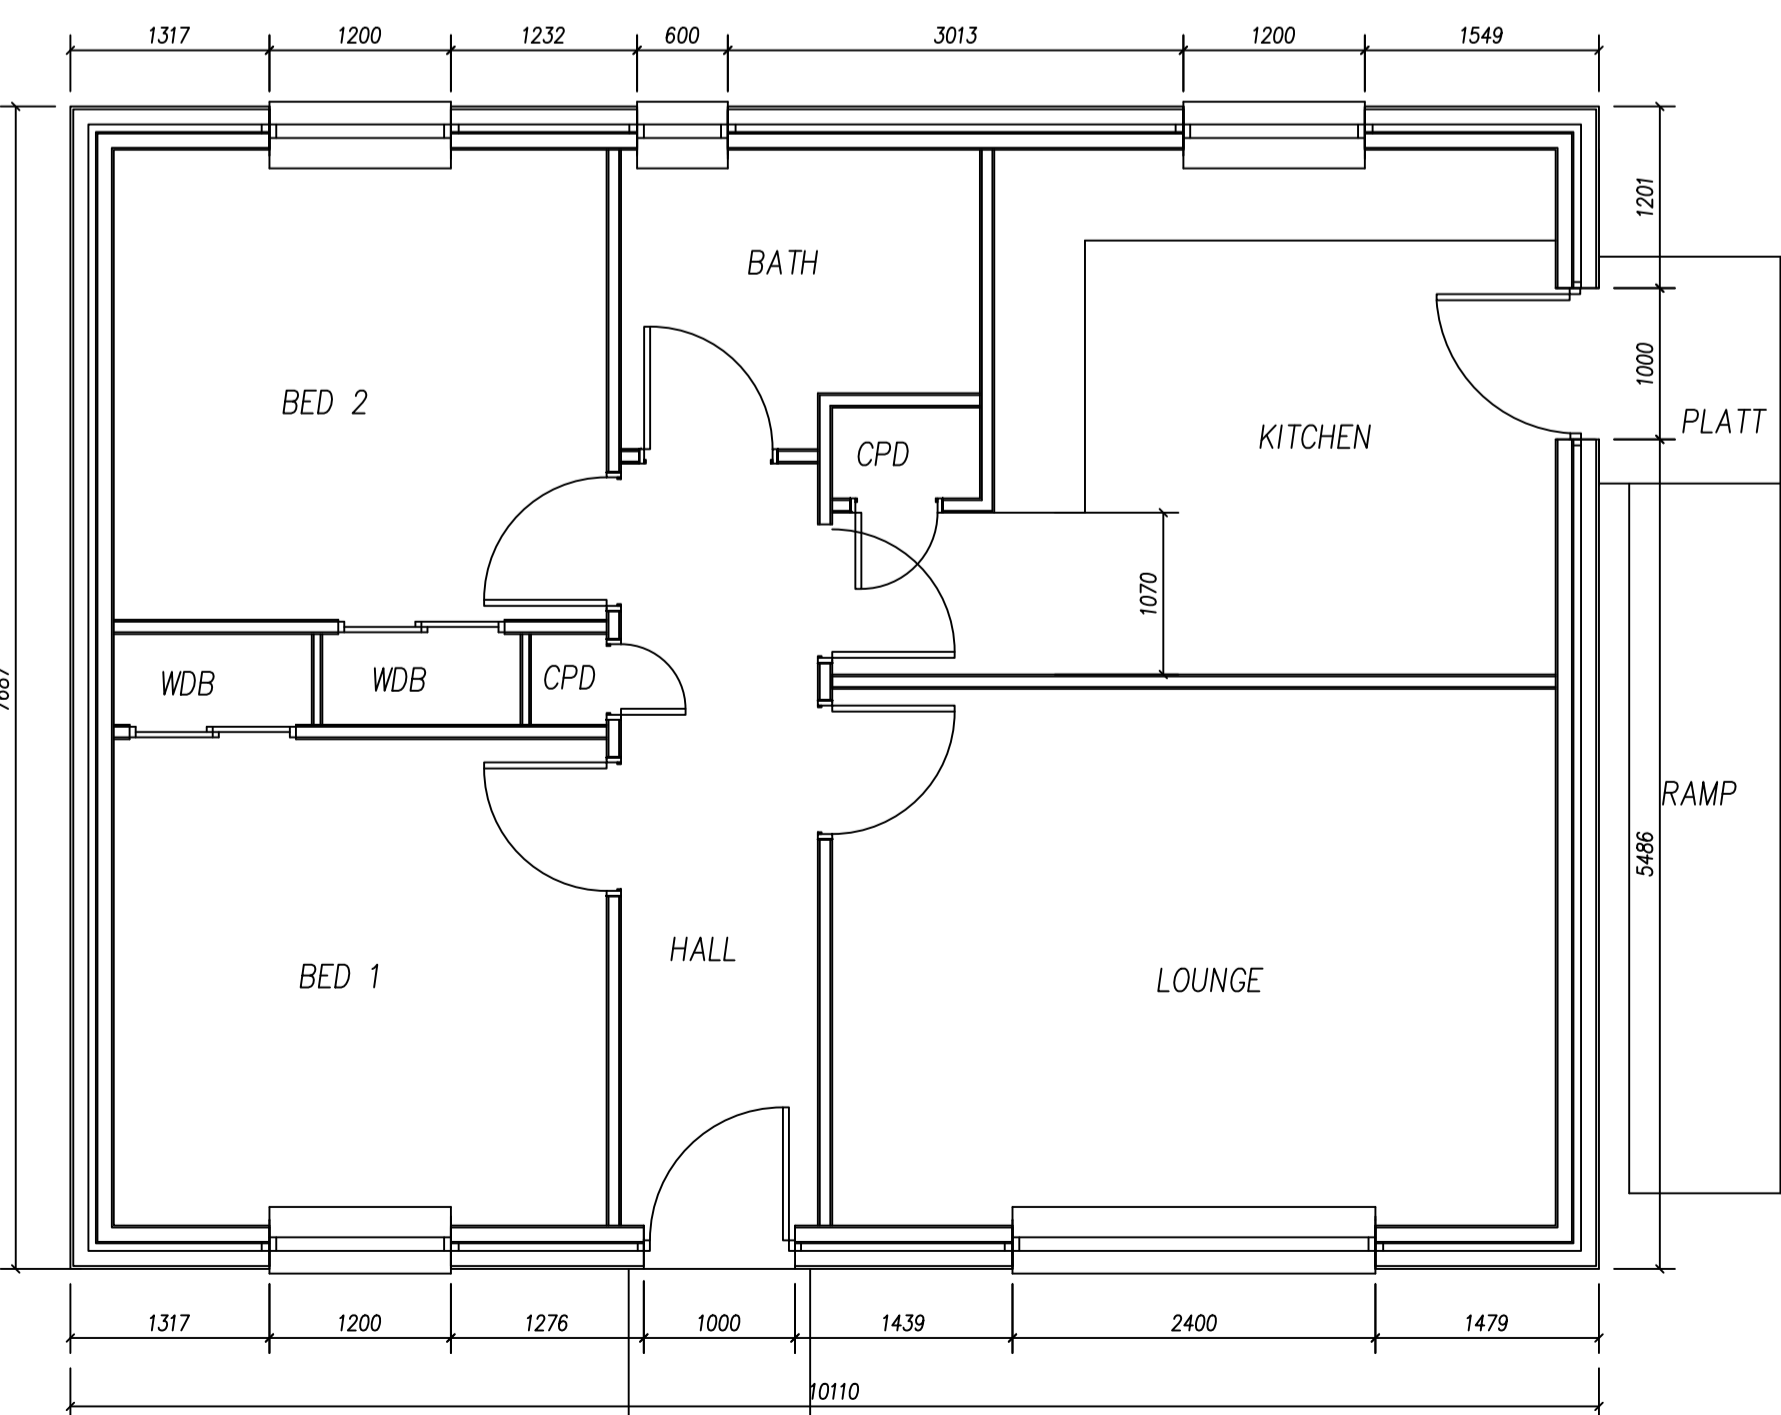


EXISTING FLOORPLAN 1:50.

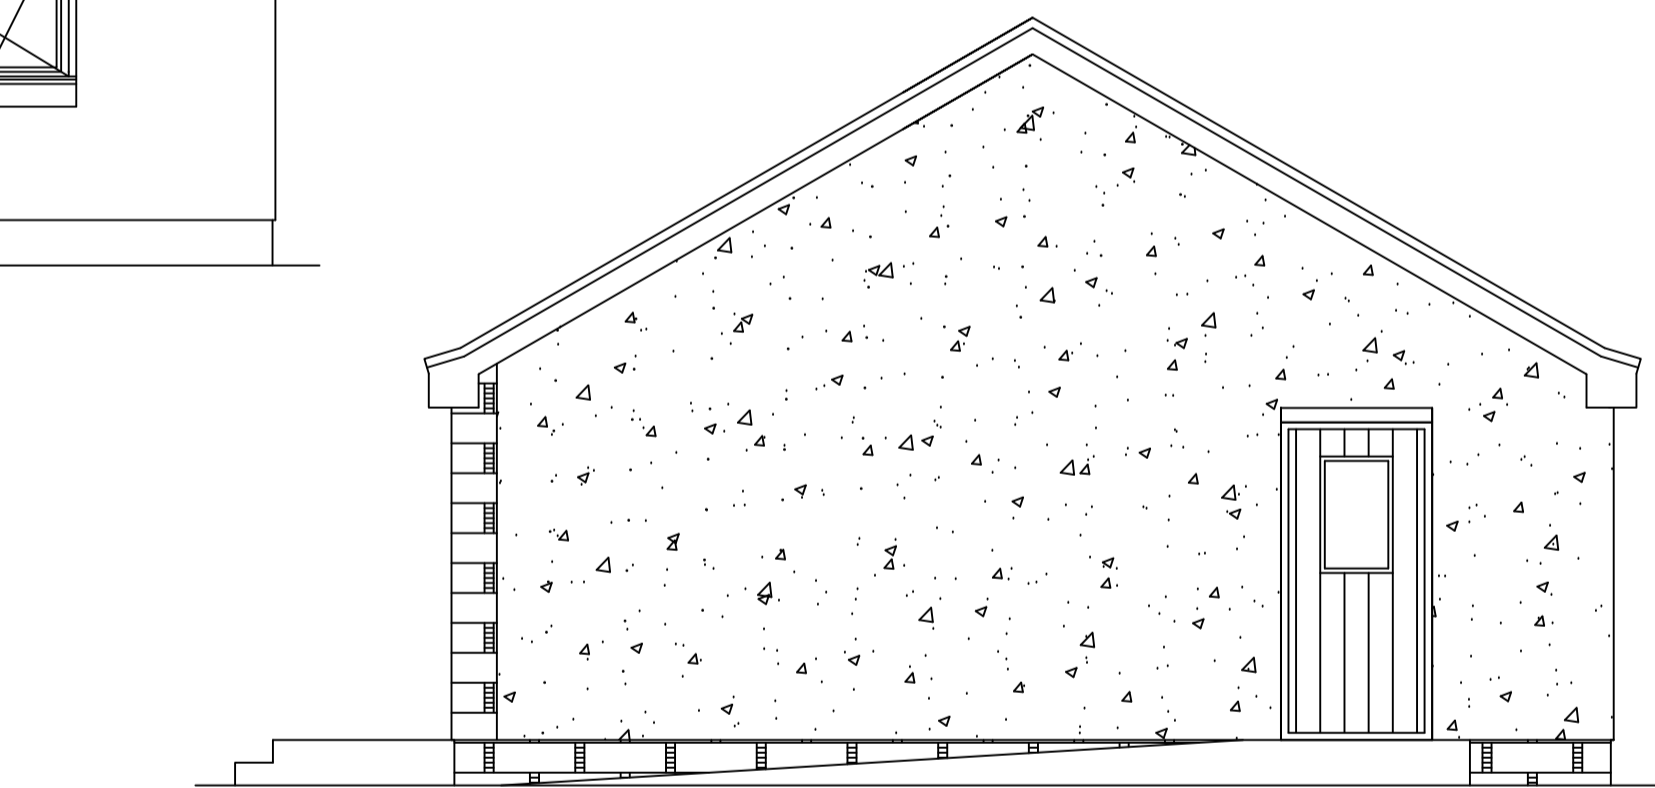


EXISTING NORTH ELEVATION 1:50.

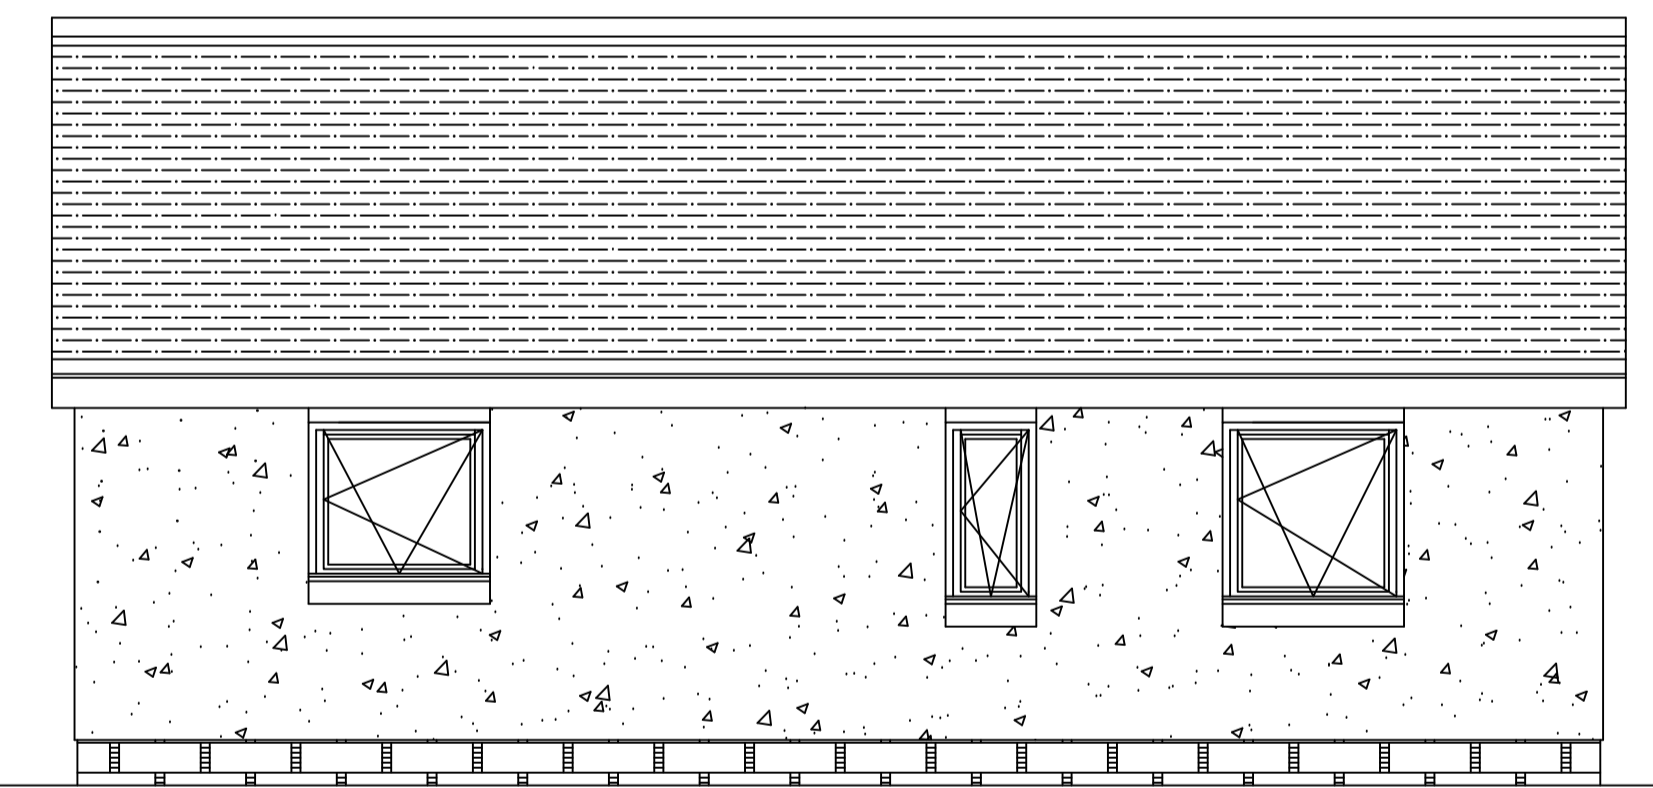

EXISTING WEST ELEVATION 1:50.

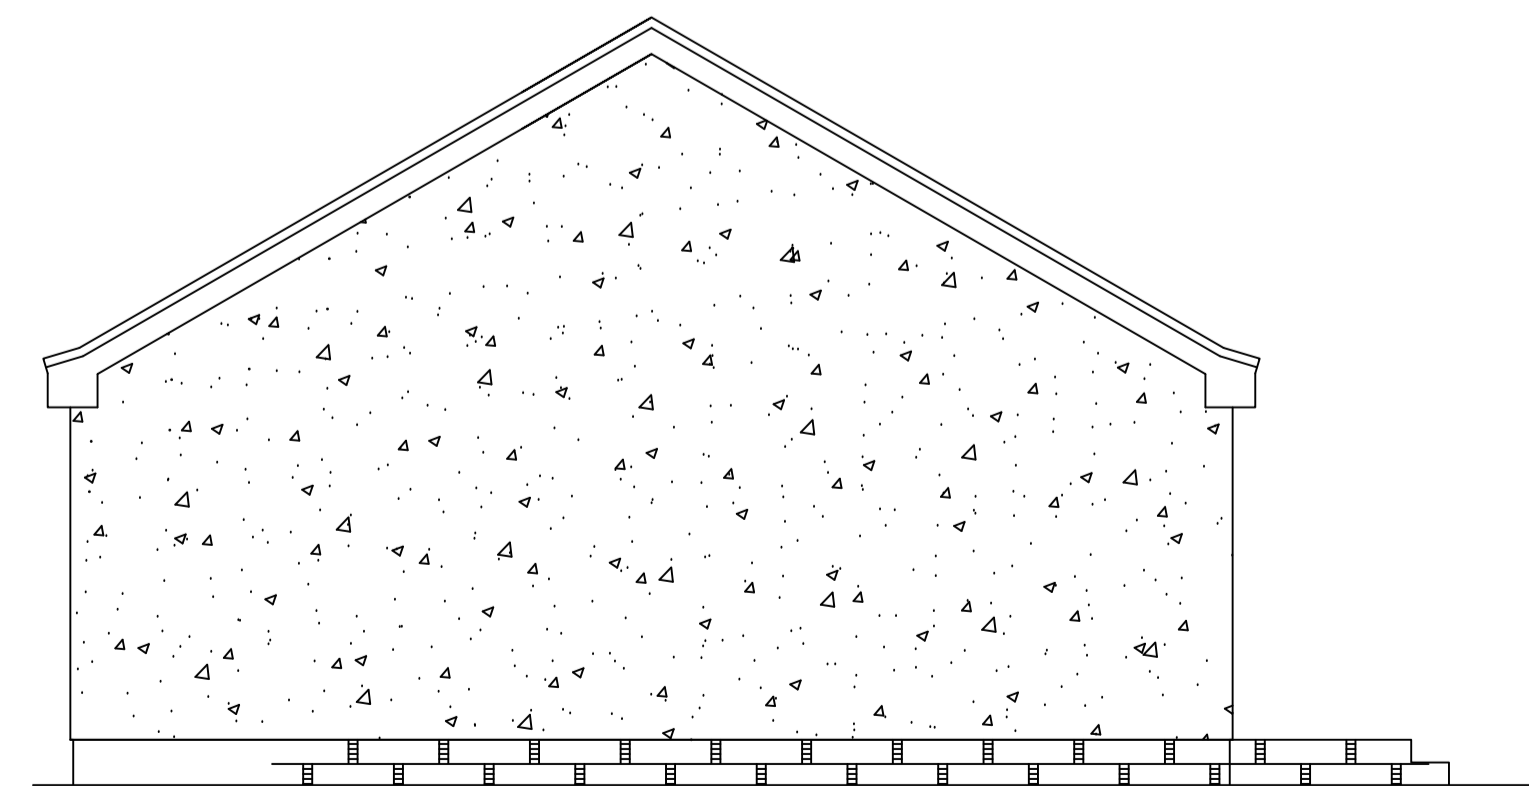

EXISTING SOUTH ELEVATION 1:50.

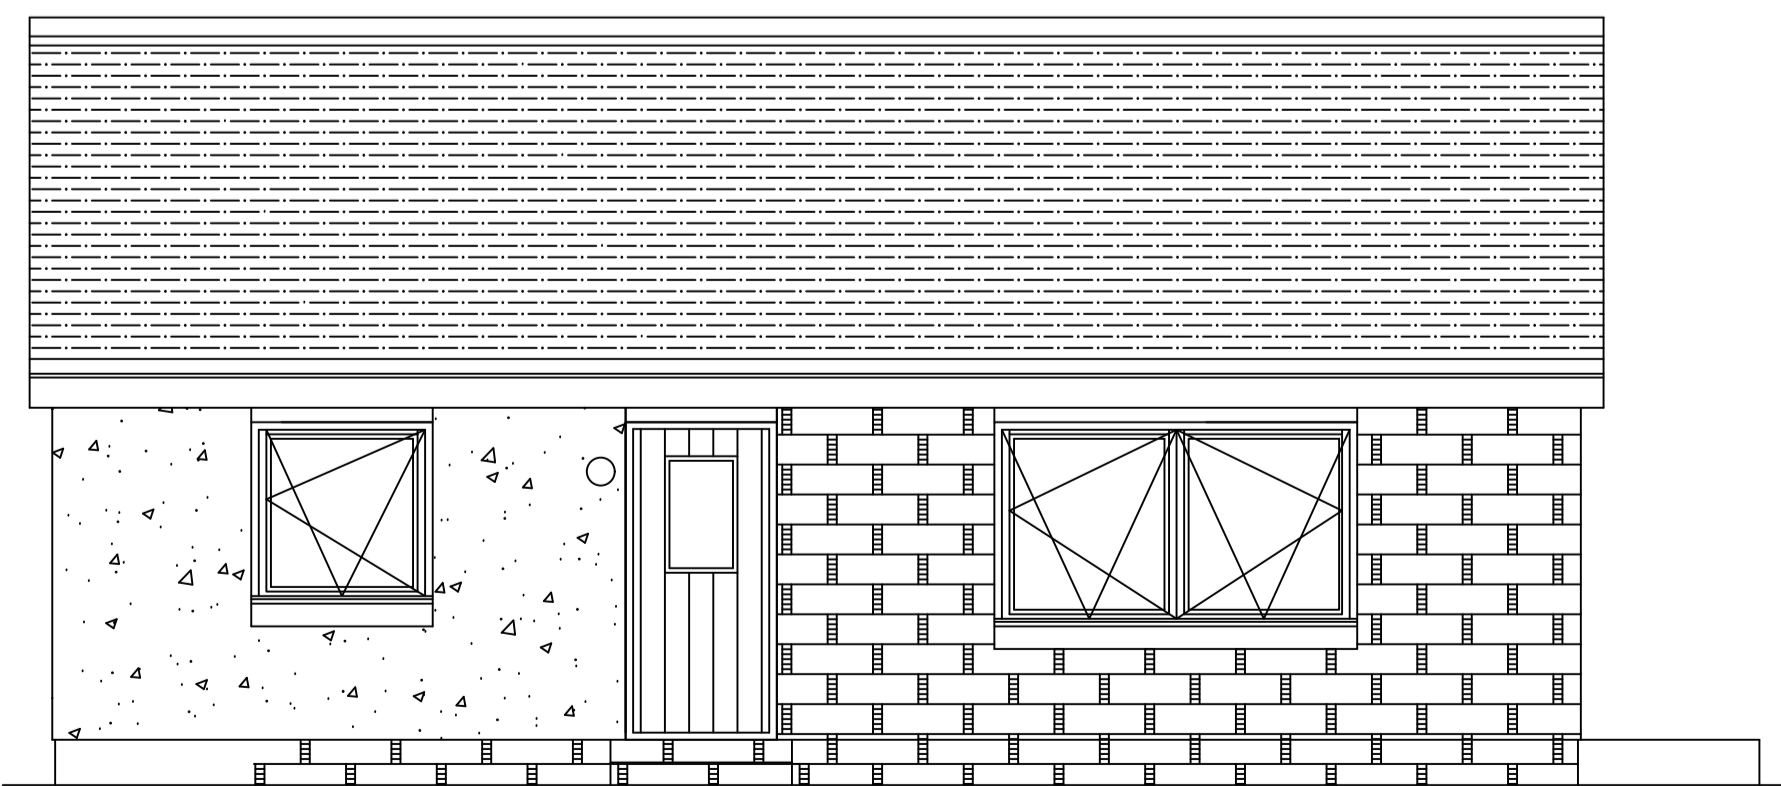

EXISTING EAST ELEVATION 1:50.

IF-IN-DOUBT-ASK.

NOTE
 THE DETAILS AND SPECIFICATION SHOWN MAY CHANGE BUT ONLY AT THE PRIOR DISCRETION AND APPROVAL OF THE DESIGNER, AND ADDITIONALLY THE LOCAL AUTHORITY WHERE THE BUILDING REGULATIONS APPLY.

COPYRIGHT
 THIS DRAWING IS COPYRIGHT. IT IS PROVIDED BY THE COMPANY FOR USE ONLY IN CONNECTION WITH THE CONSTRUCTION OF THE HOUSE WHICH IT PORTRAYS FROM TIMBER STRUCTURAL COMPONENTS MANUFACTURED BY THE COMPANY. REPRODUCTION OF THIS DRAWING IN ANY OTHER WAY IS PROHIBITED.

DATE	REVISION	SIGNED	INDEX

TITLE:
 PROPOSED EXTENSION.
 PROPOSED-~~EXISTING~~-PLANS.

FOR: FOR-MR.-~~MRS~~-URQUHART.
 25-CRAWFORD-PLACE
 LADYBANK.

Drawn by	Check by
GM	-
Date	7-1-24.
Scale	1:50.
Drawing No.	FD-DU-003-24.
Revision	-