

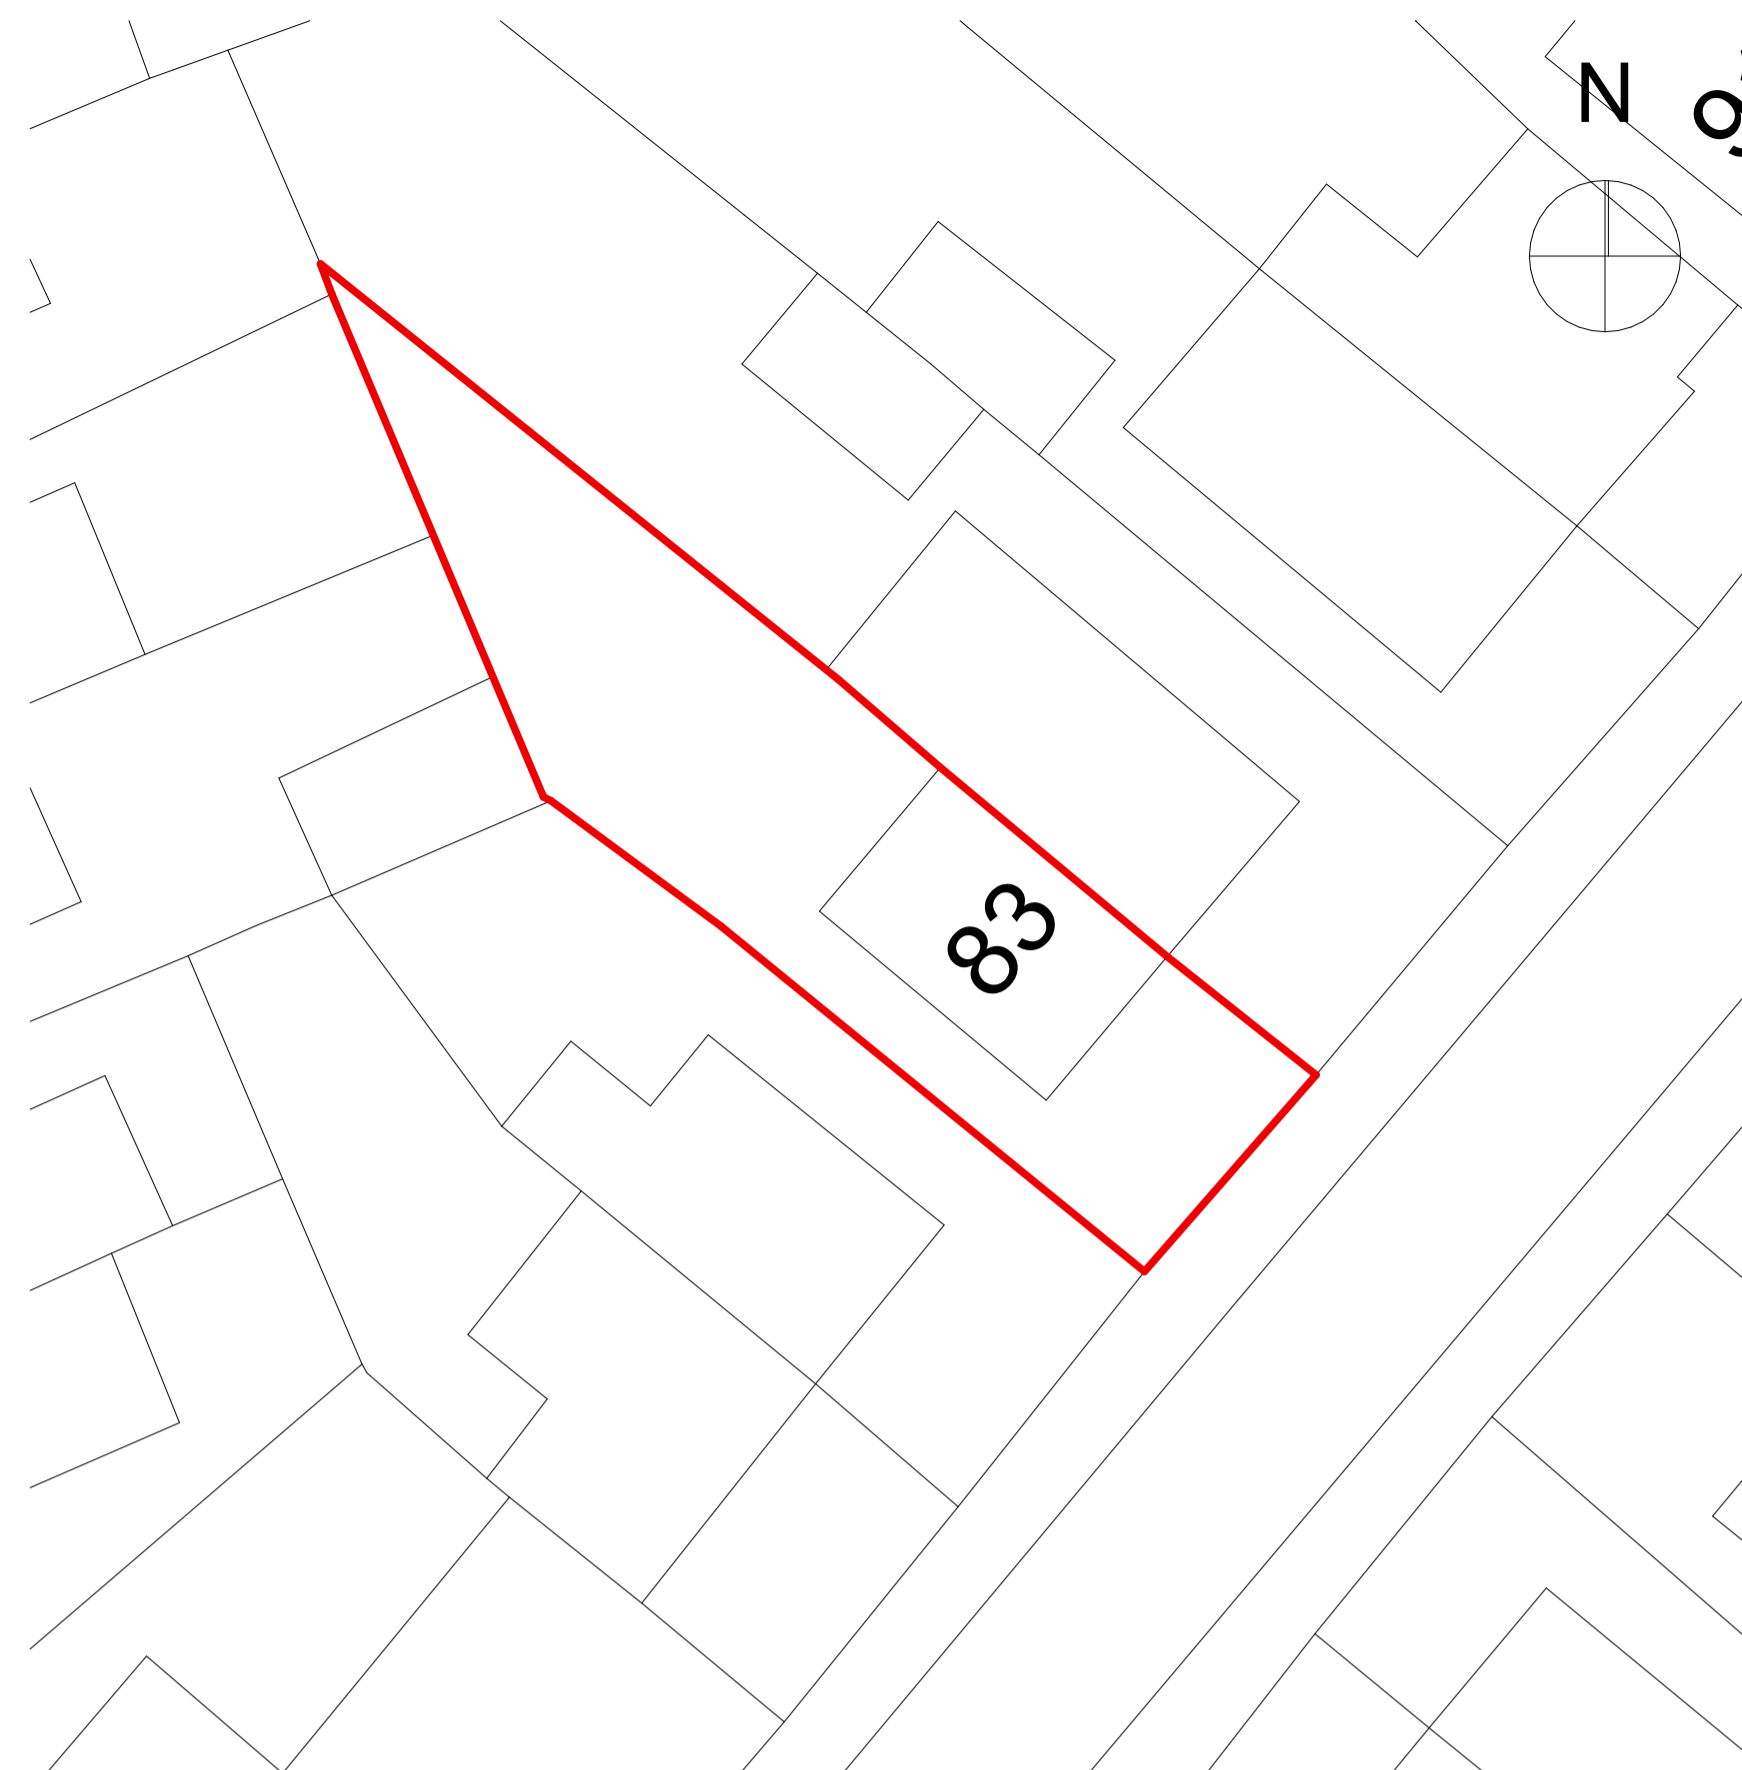



Existing Plan

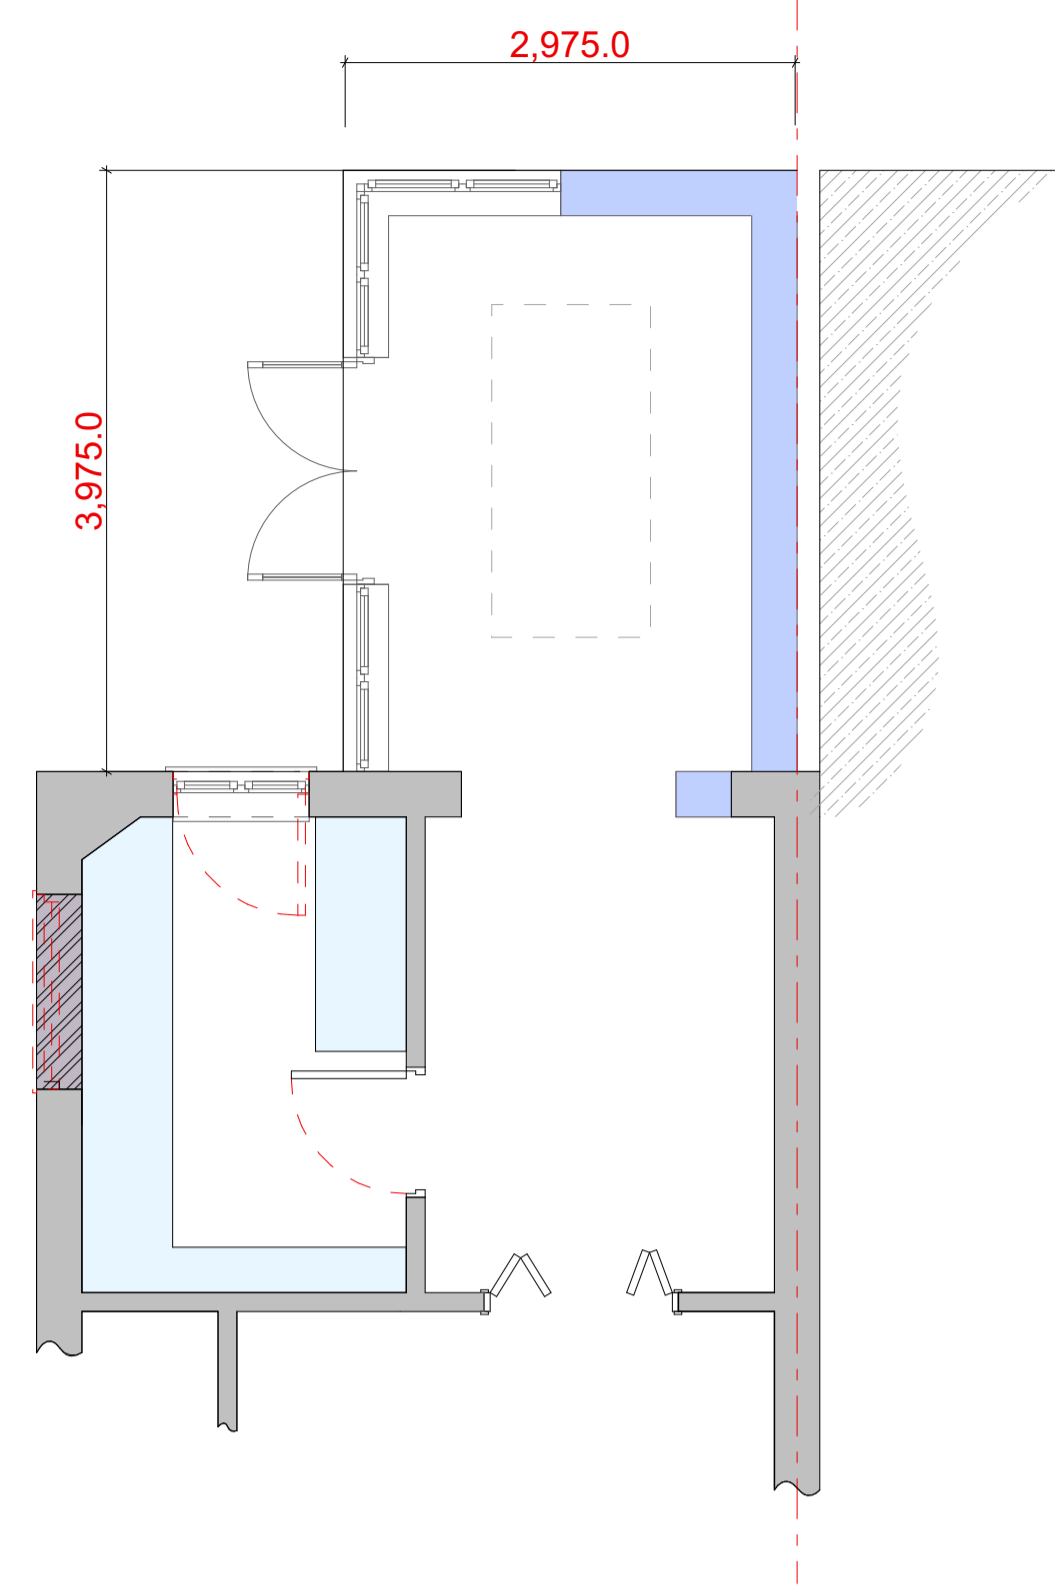



Existing Site Plan

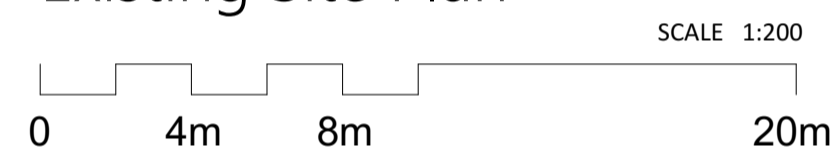


Proposed Plan

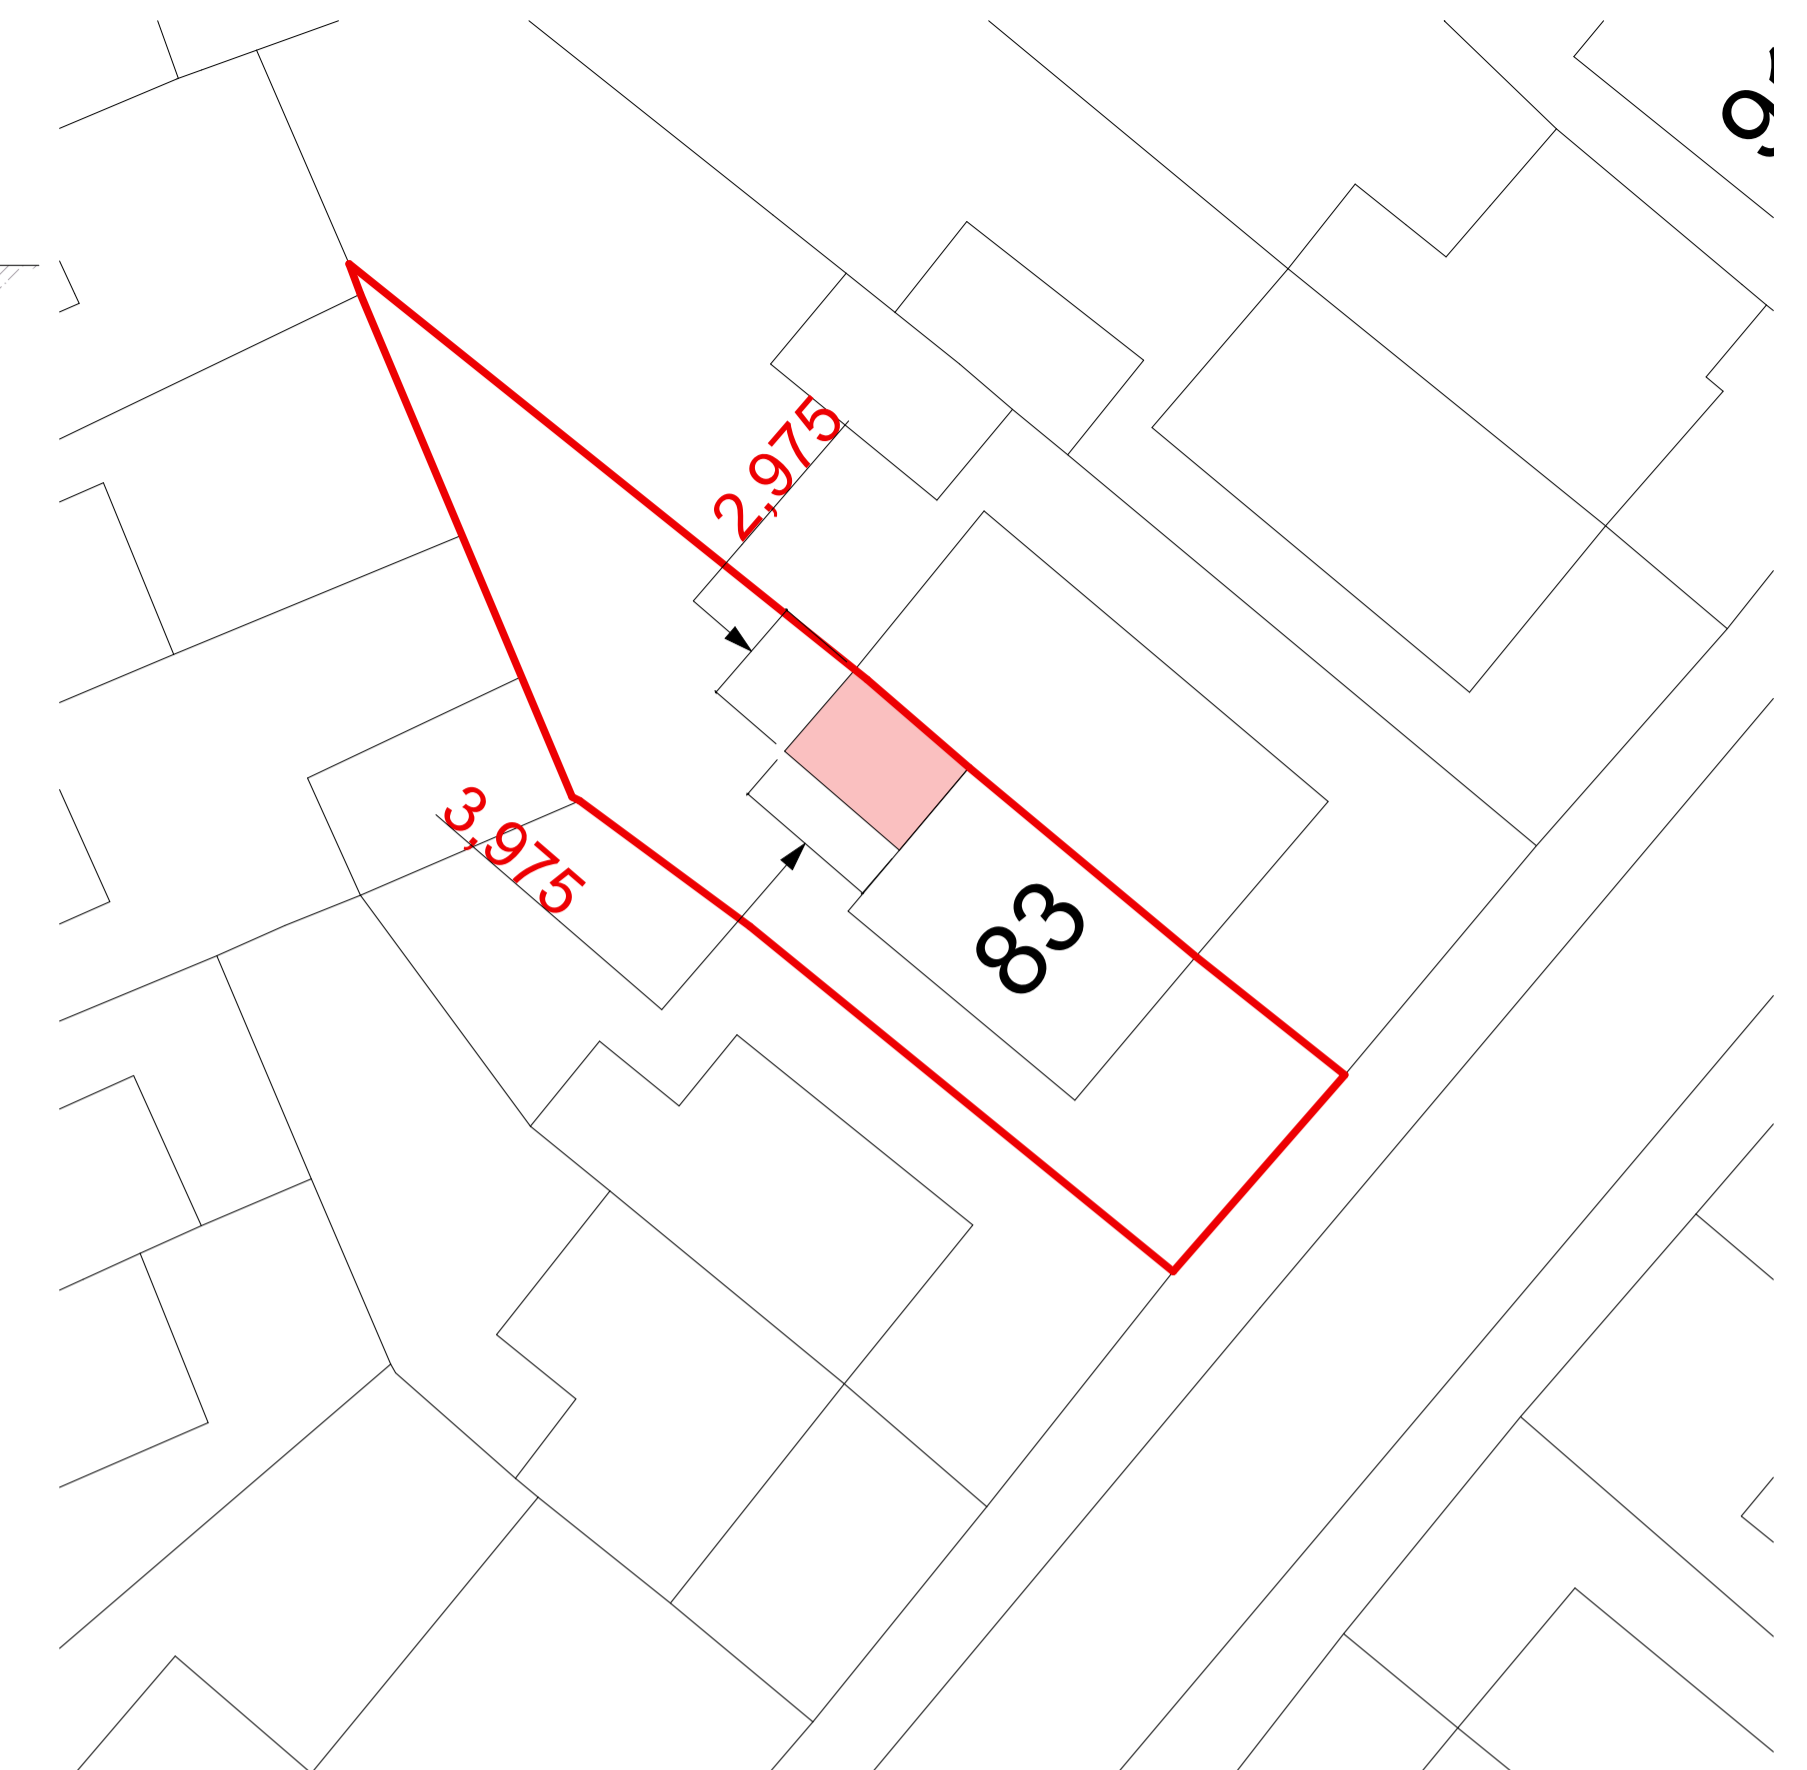


Proposed Site Plan

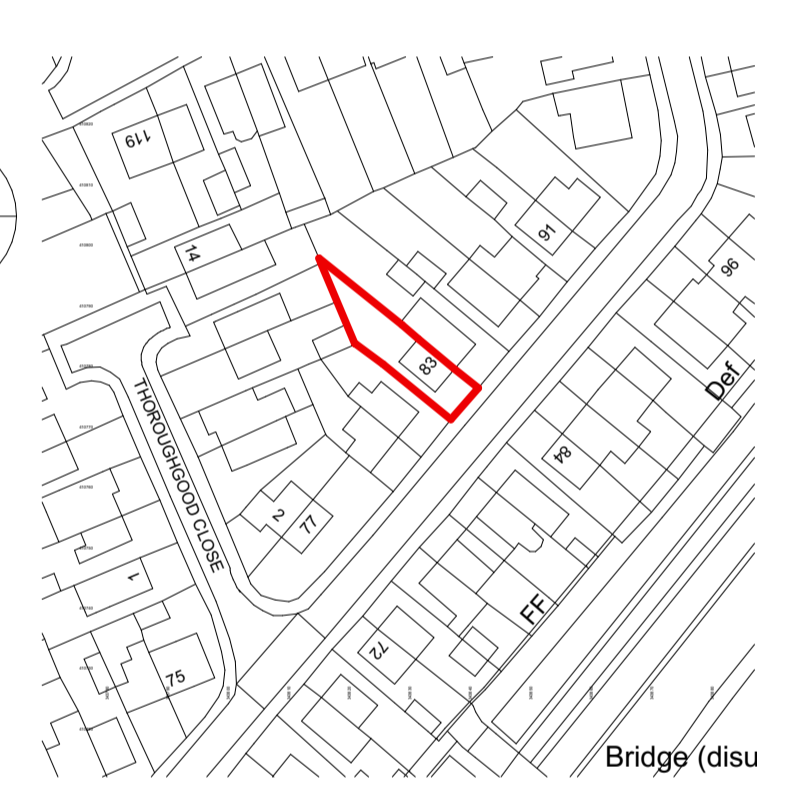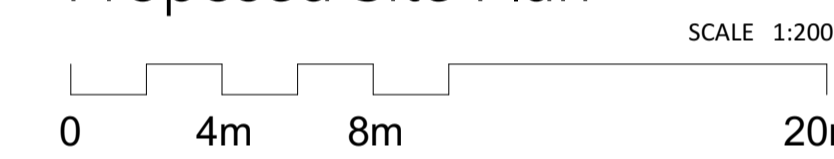


Location Plan

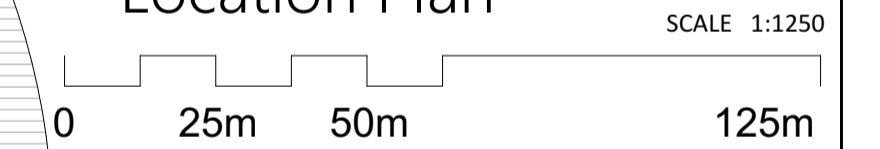


Existing Rear Elevation

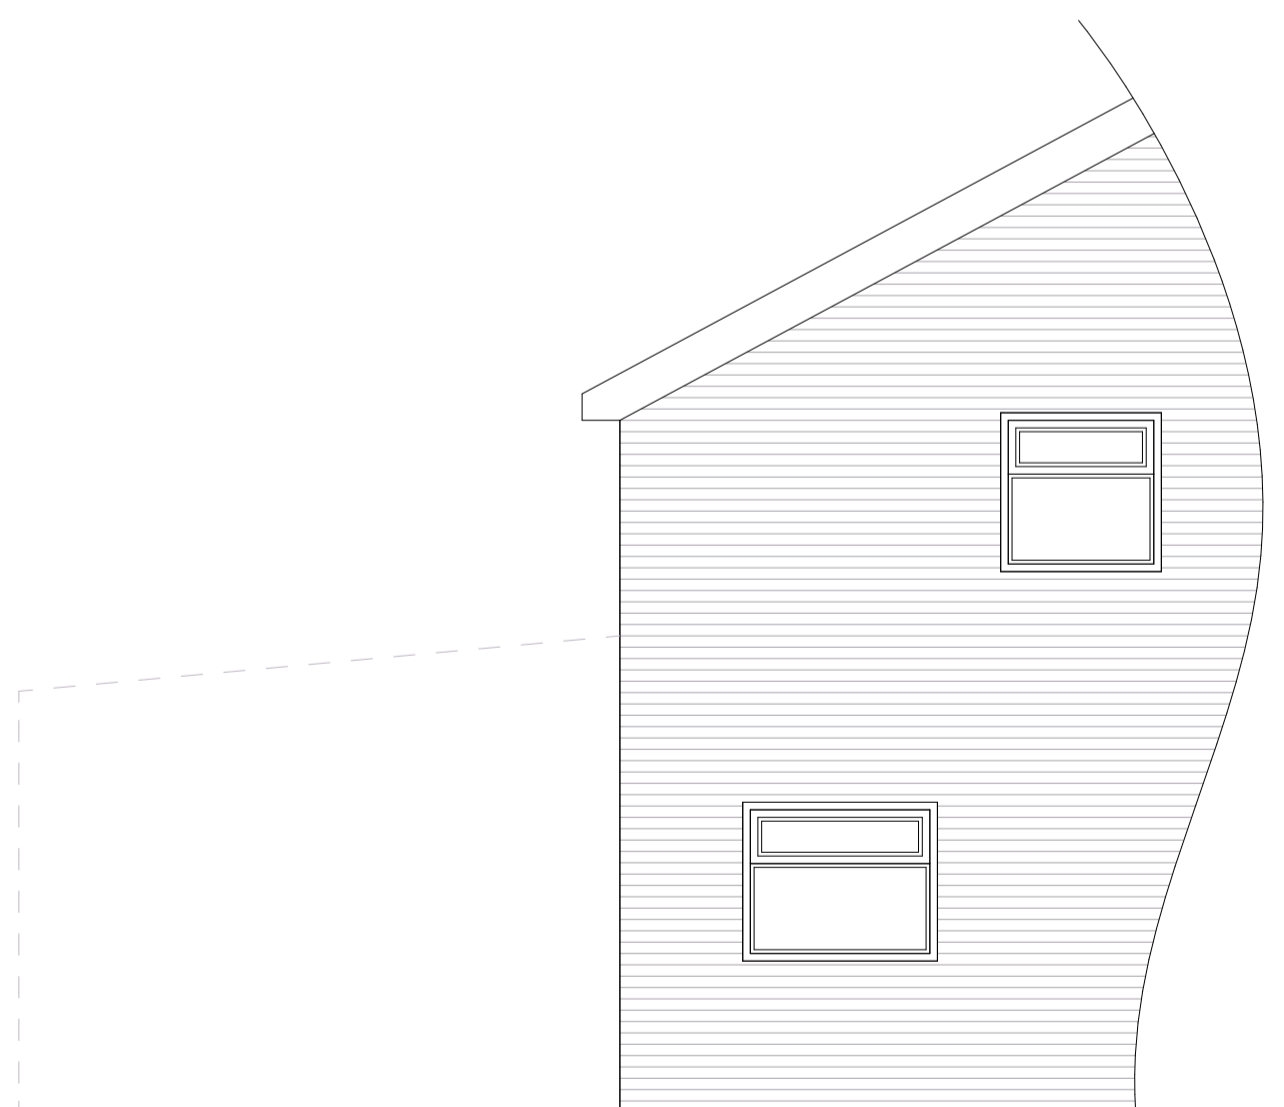


Existing Side Elevation

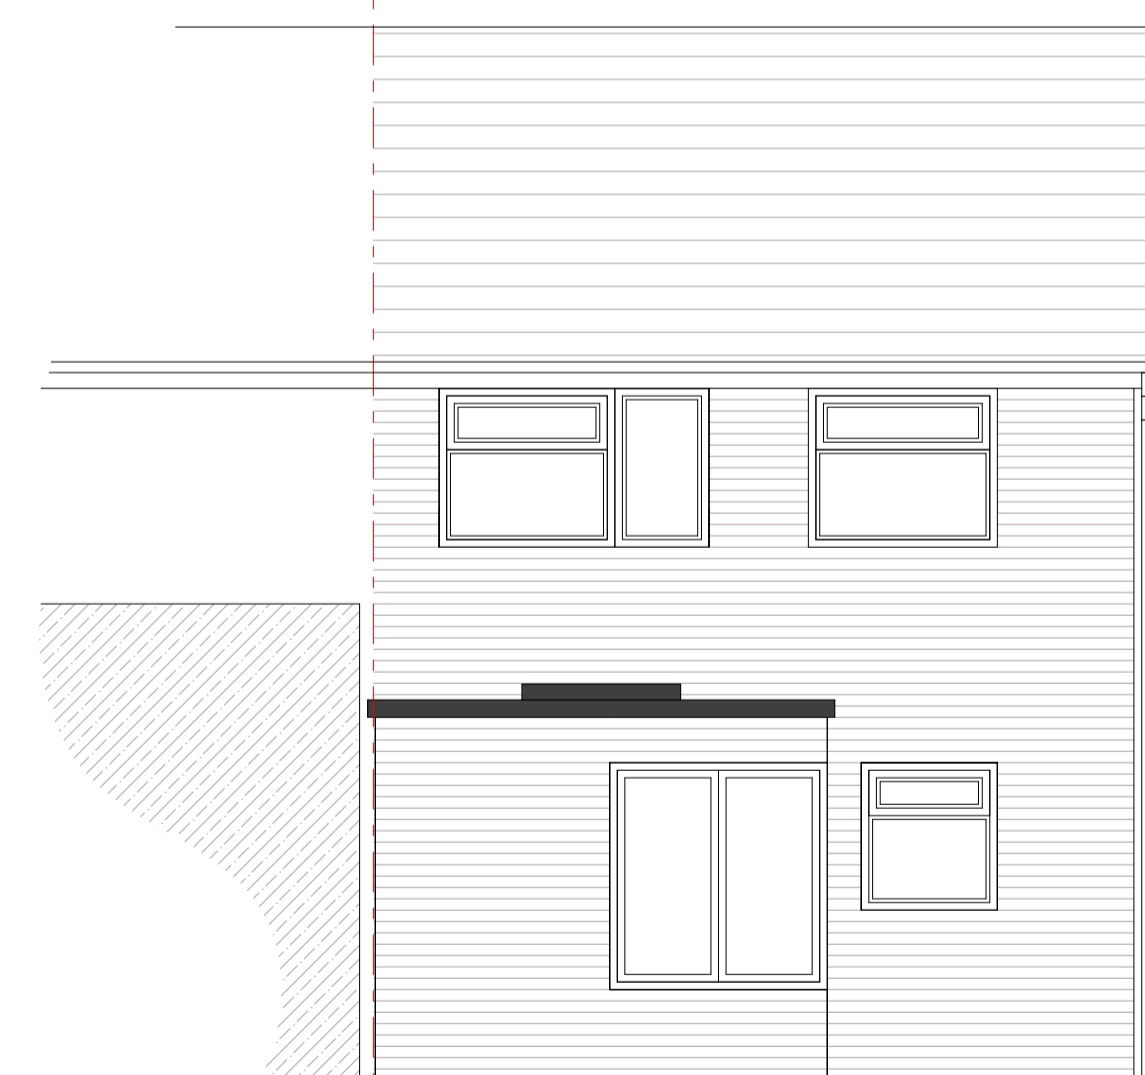

Proposed Rear Elevation

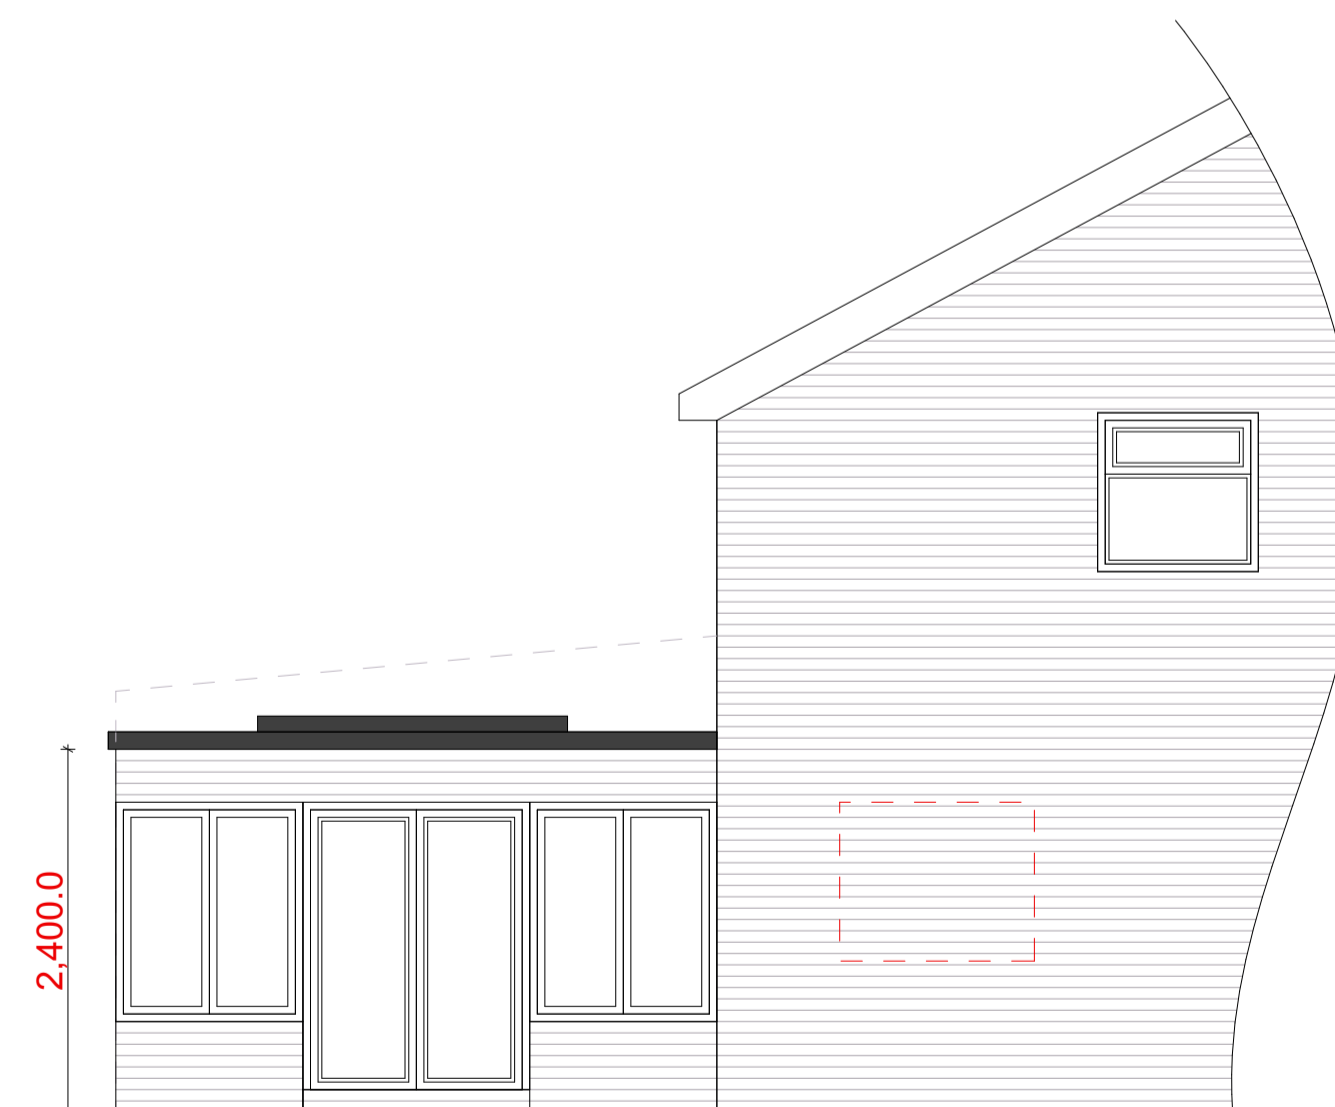

Proposed Side Elevation

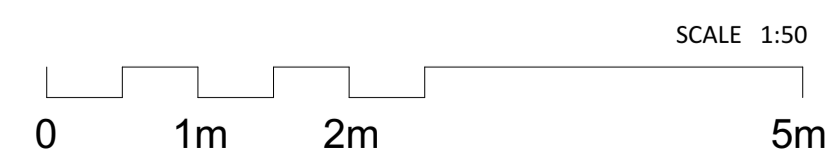

A - 12/23 - Scale bar and dimensions added

Rev. Date. Description.  
 Dimensions are not to be scaled from this drawing.  
 All dimensions and sizes to be verified on site.  
 This drawing is subject to copyright and  
 is not to be reproduced in part or whole without approval from  
 LBCdesign.

**PLANNING**

**LBC Design**  
 Architectural Services  
 19 School Lane,  
 Skelmersdale,  
 Lancashire,  
 WN88EH  
 t: 01695 717299  
 m: 07734 387384  
 e: lukec@lbc.co.uk

Job:  
**Single Storey Rear Extension  
 83 Manor Avenue,  
 Burscough**

Title:  
**Existing / Proposed Plans & Elevations**

Client: **Mr. B Neill**

Scale @ A1:  
**1:50/200/1250**

Drawn: LC	Checked: -	Date: 06/23
--------------	---------------	----------------

Job No. 2023-1063	Dwg. No. G01	Rev. A
----------------------	-----------------	-----------