




SOUTH ELEVATION - FRONT VIEW

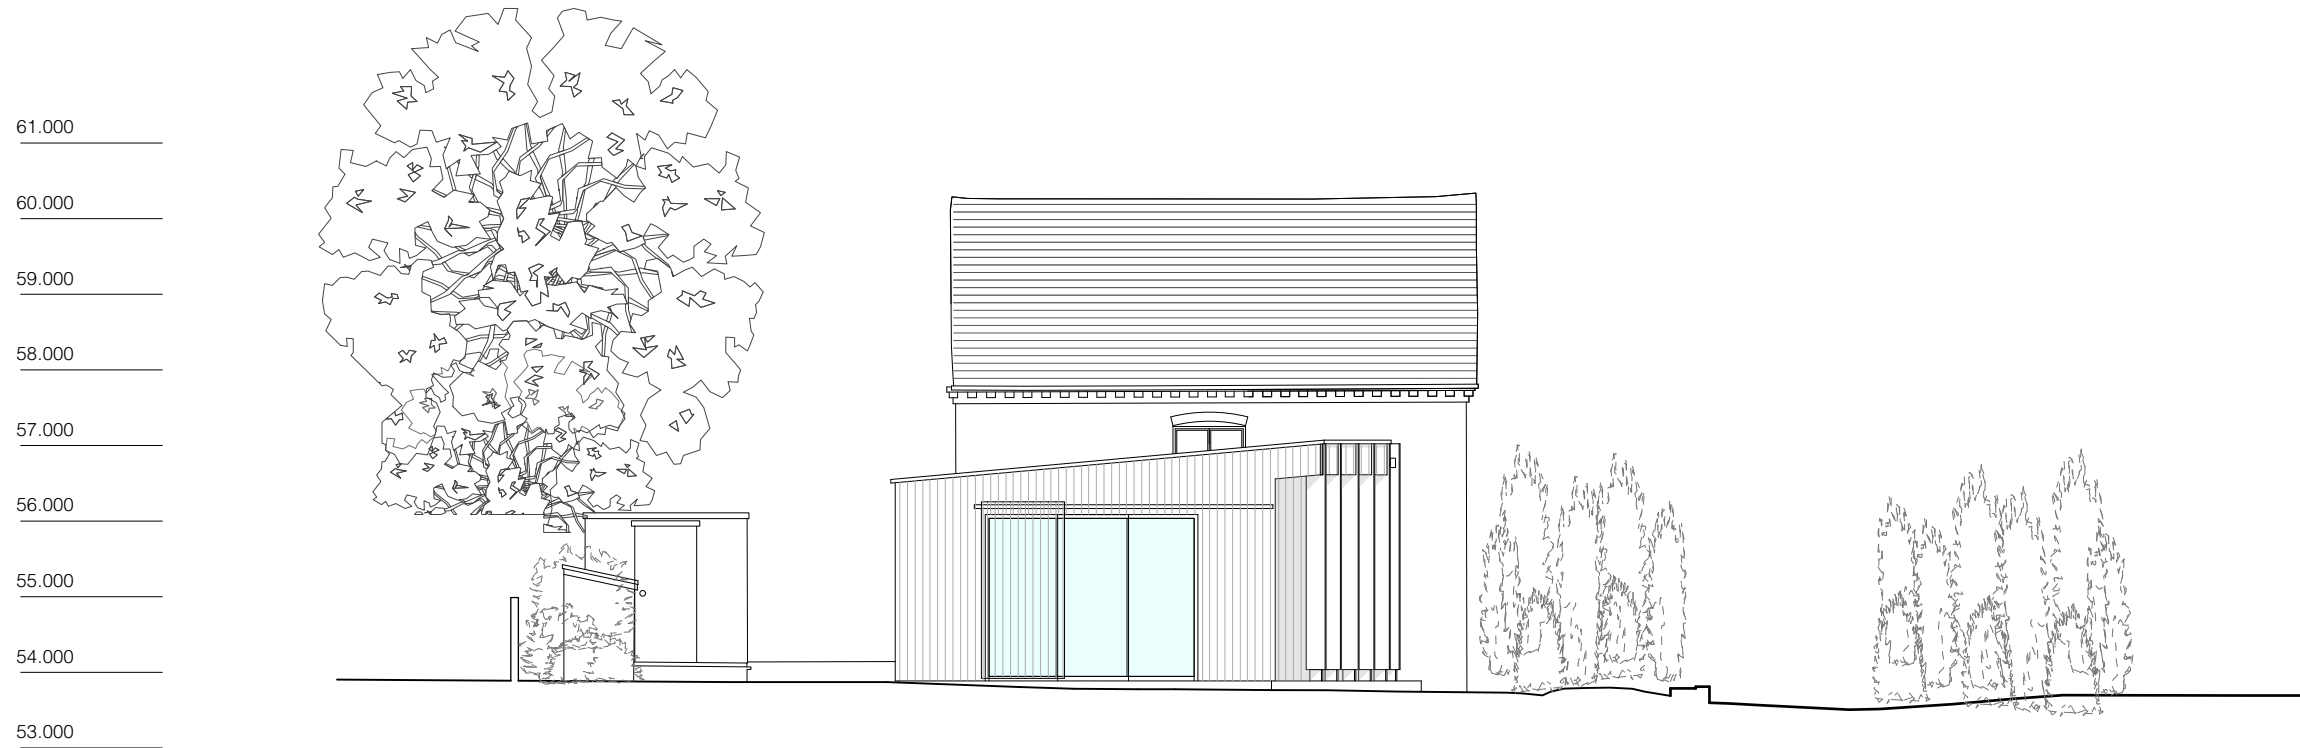

(redundant door changed to a casement window - crittal style W20) new frames throughout The Granary building



WEST ELEVATION - SIDE VIEW

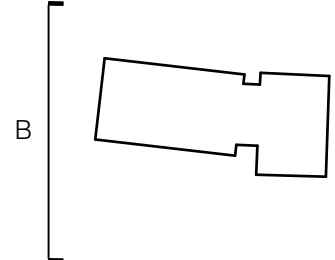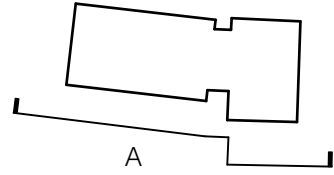

hales marshall design architects
 Walnut House, Teston Road, Offham Kent. ME19 5NJ
 © hales marshall design architects ltd
 t: +44 (0)1732 848795
 e: info@halesmarshalldesign.co.uk

notes:



project The Granary, Chapel Lane, Bearsted, Kent ME14 4PF
 for Ben Gillett

title	South and West Elevations	
status	planning	
scale	1:100 @ A3	
drawing number	0234-P200	
date	Jan. '24	