


Notes:


This Drawing and all information included, unless otherwise stated is the property of SBS architecture + design ltd. Copyright is reserved by them and all information is issued on the condition that it is not copied, reproduced, retained or disclosed to any unauthorised person(s), either wholly or in part without the written consent of SBS architecture + design ltd.

1. All dimensions are to be checked on site prior to construction.
2. Do not scale any dimensions from this drawing.
3. All dimensions are in millimeters, unless otherwise stated.

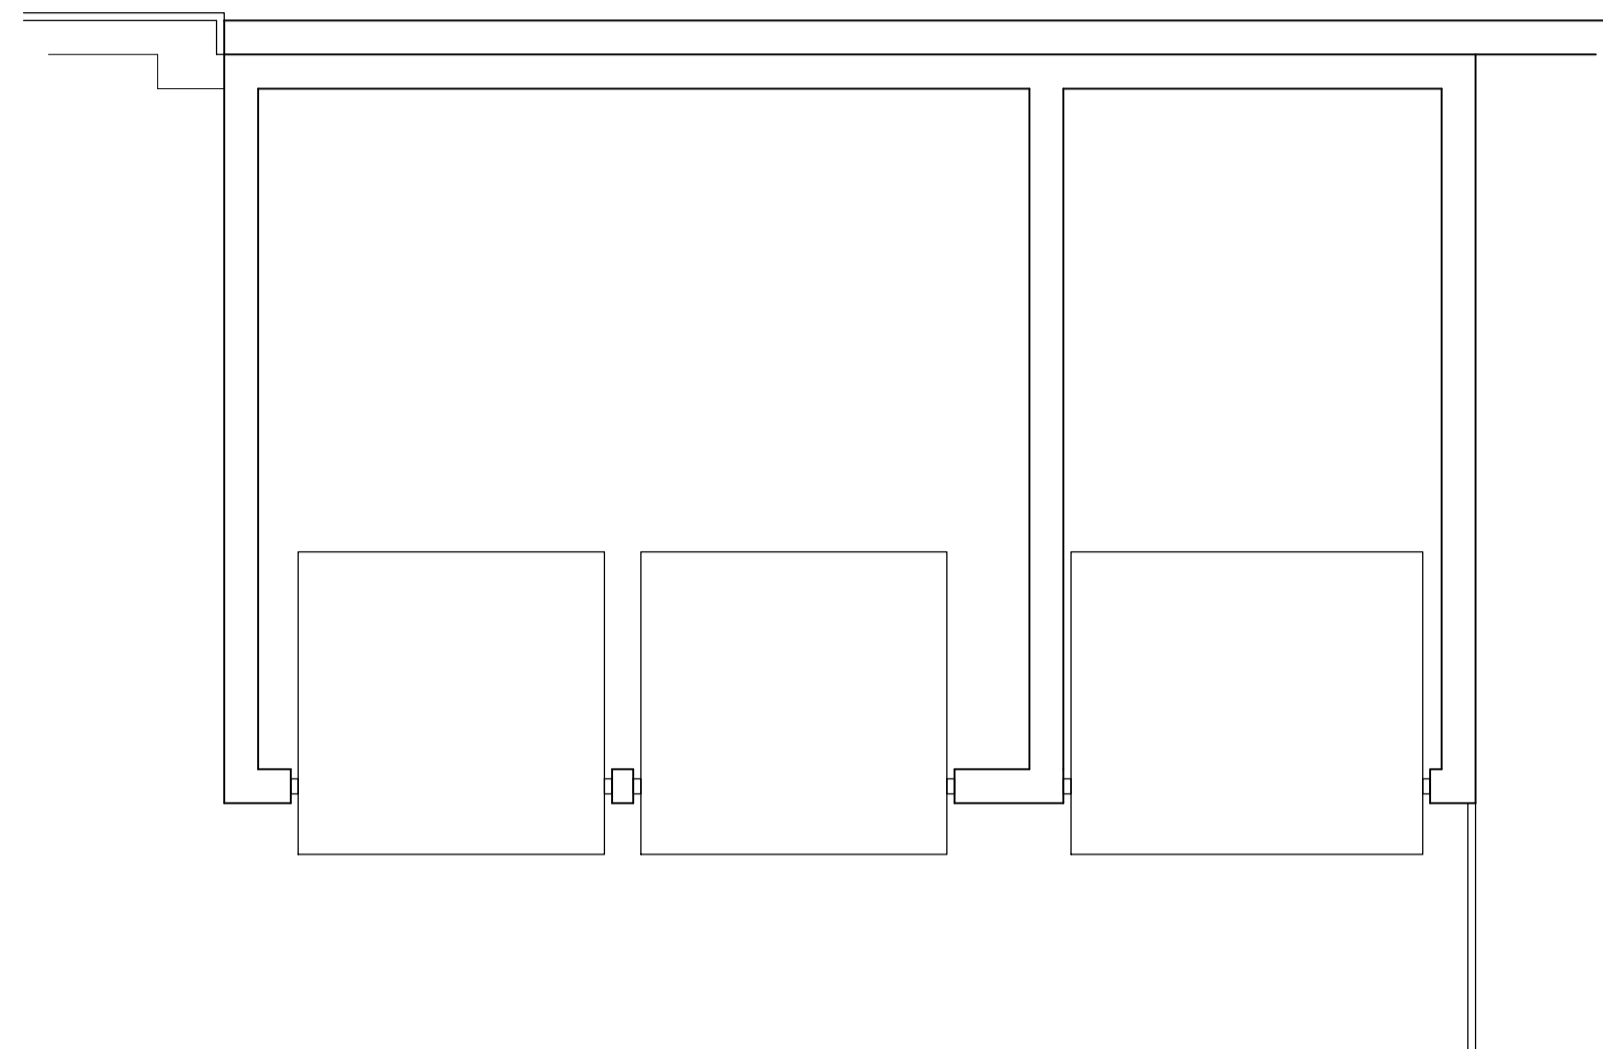


Floor Plan as Existing

(1:50)


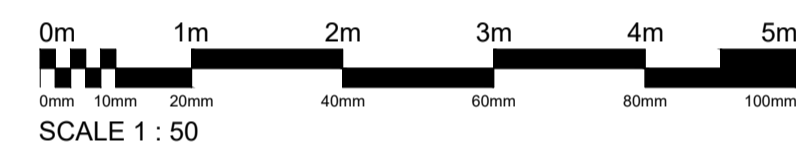


Site Location Plan

(1:1250)



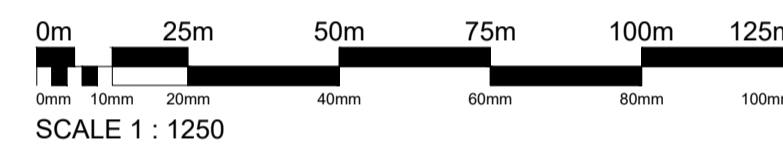


Crown copyright and database rights 2023 OS 100054135. Supplied by copla ltd trading as UKPlanningMaps.com a licensed Ordnance Survey partner (OS 100054135).

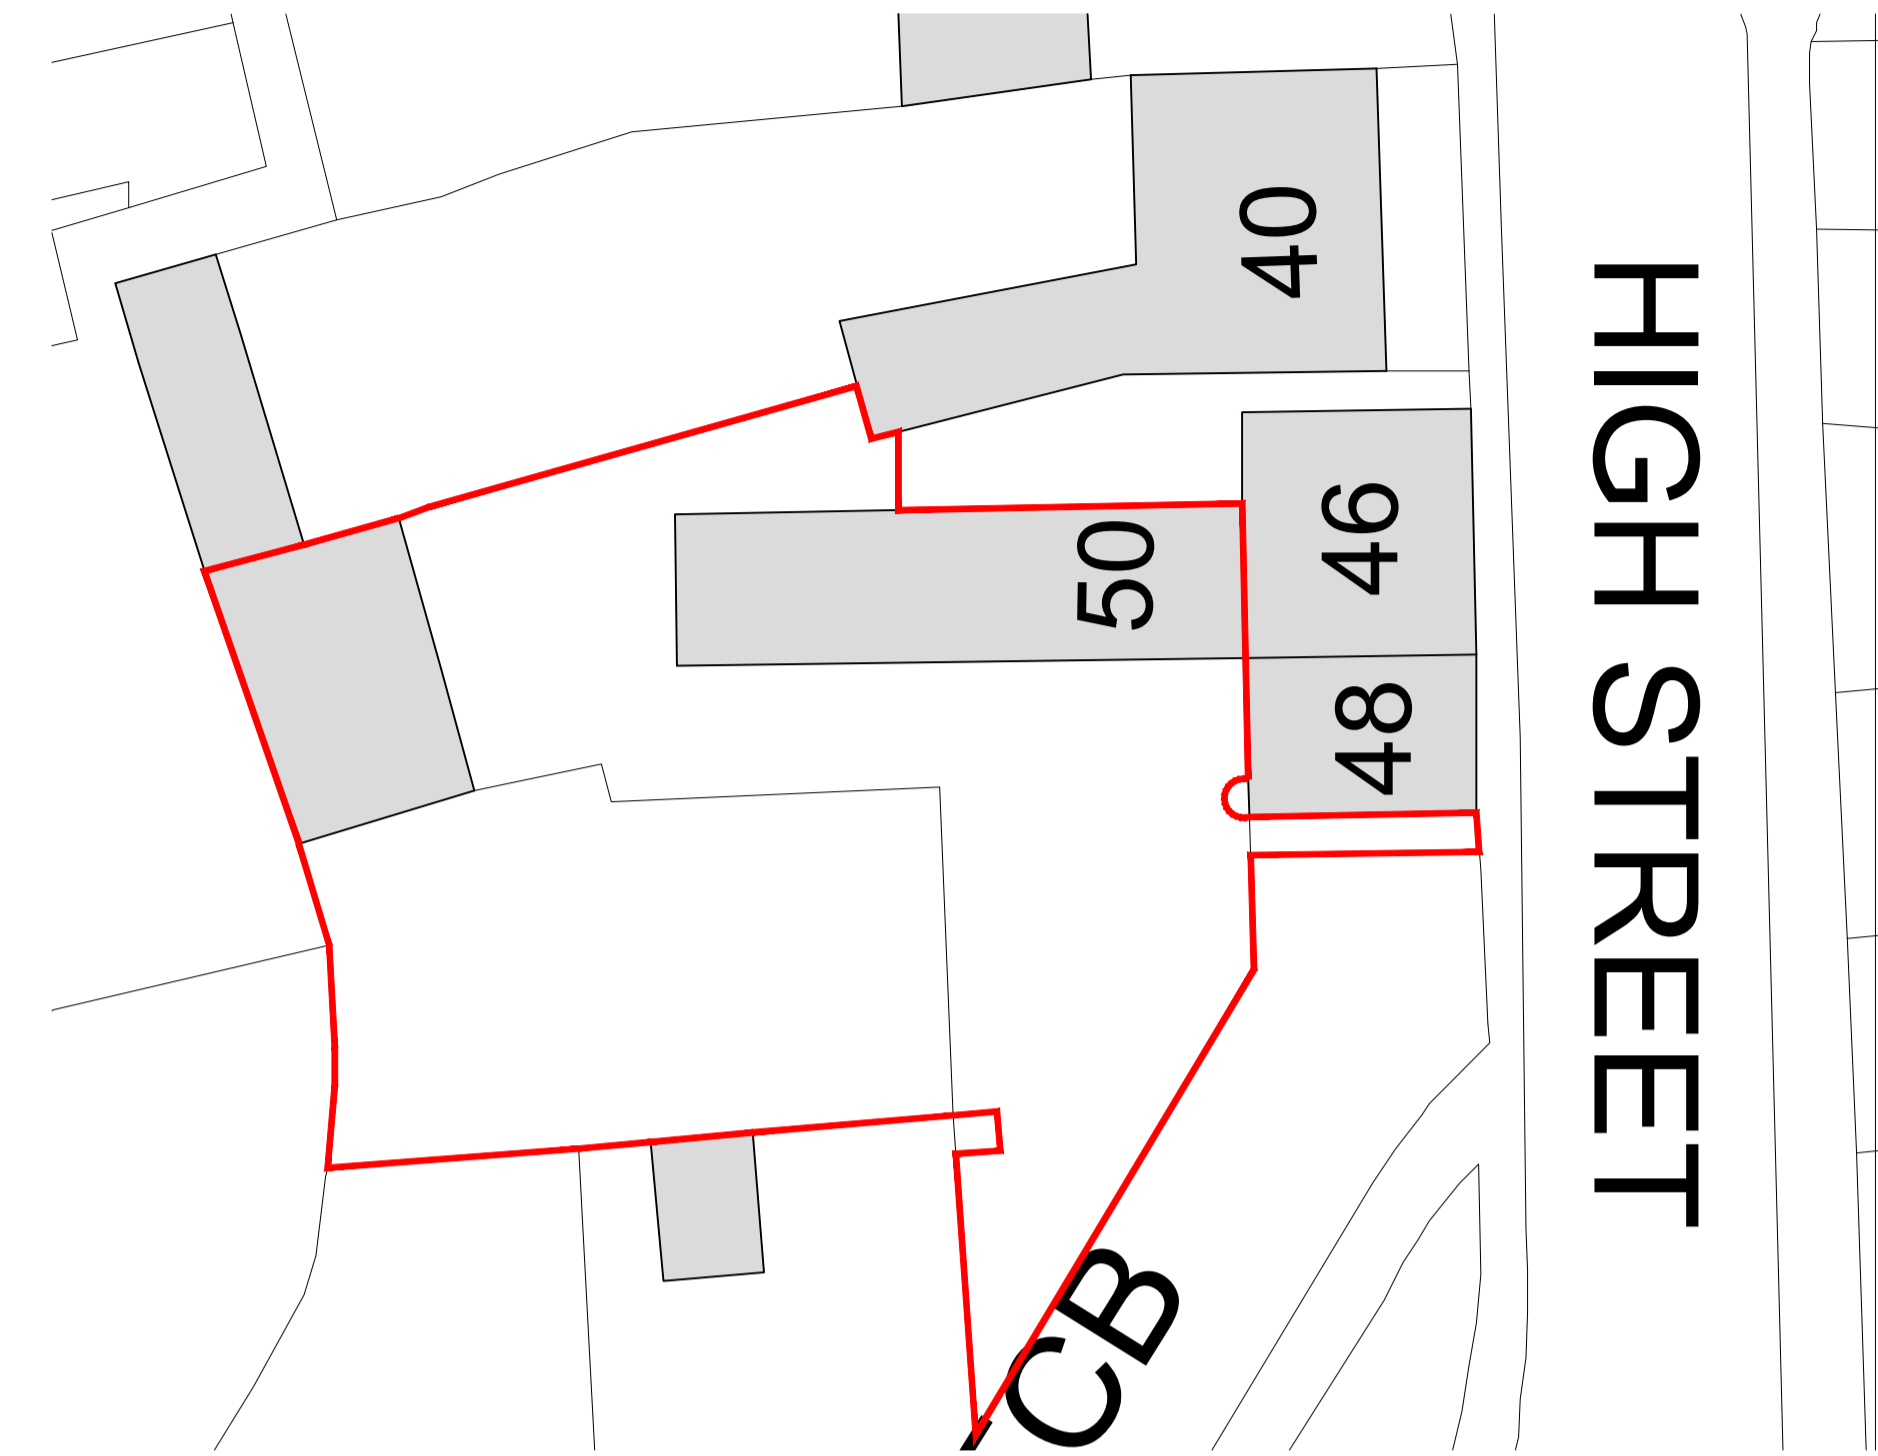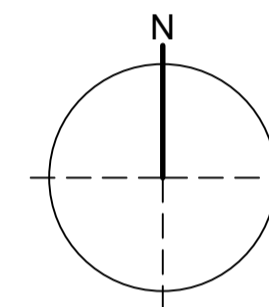



Block Plan as Existing

(1:200)

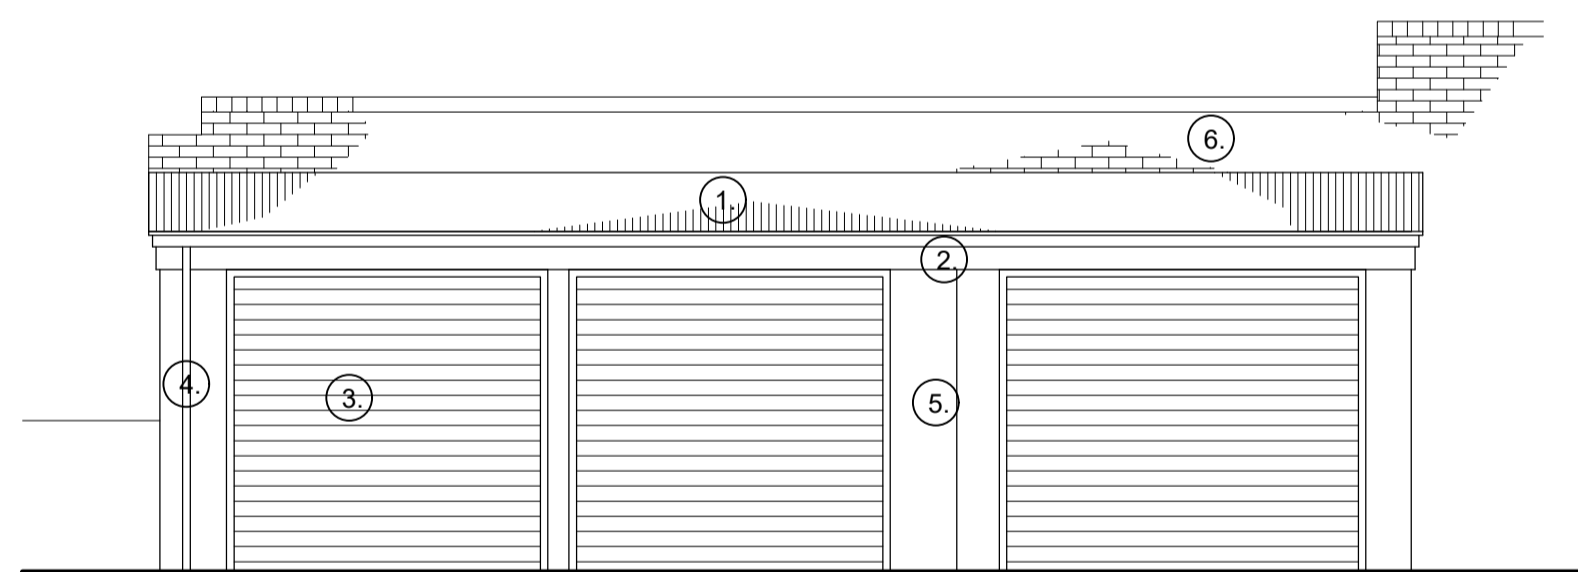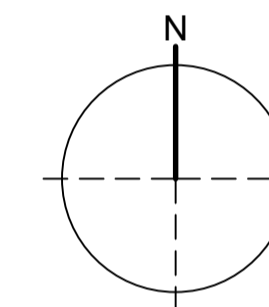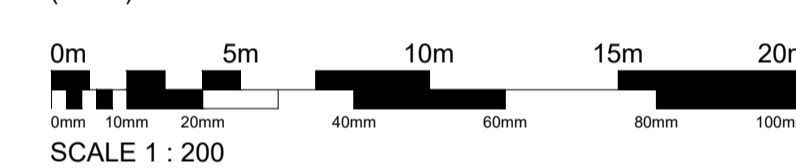


Front Elevation as Existing

(1:50)

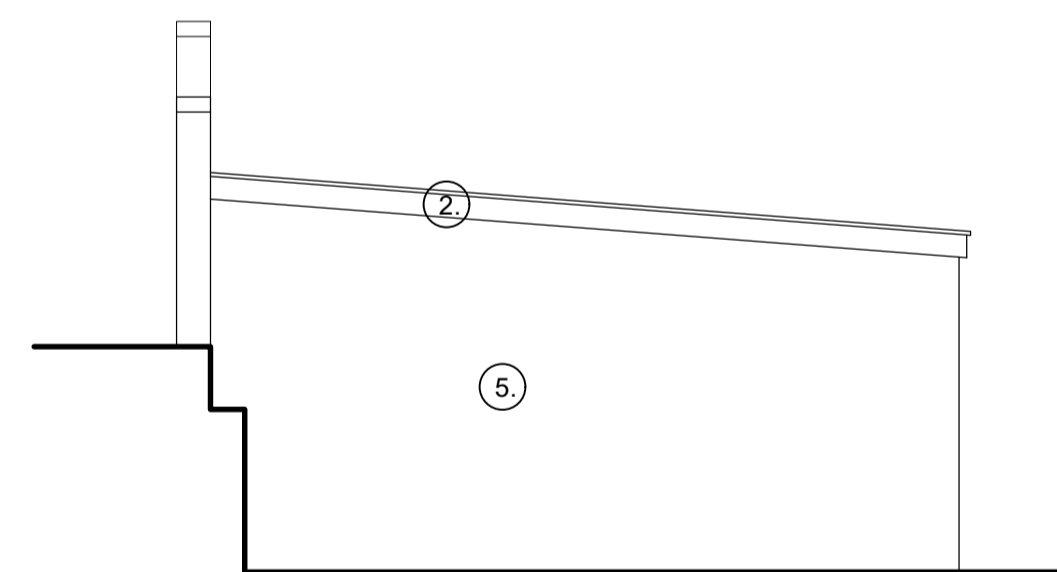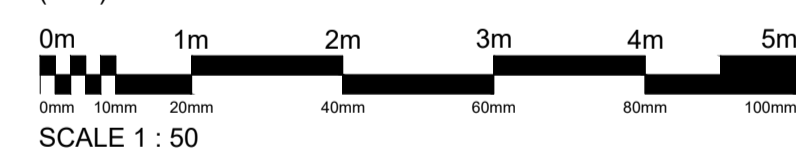


Side Elevation as Existing

(1:50)

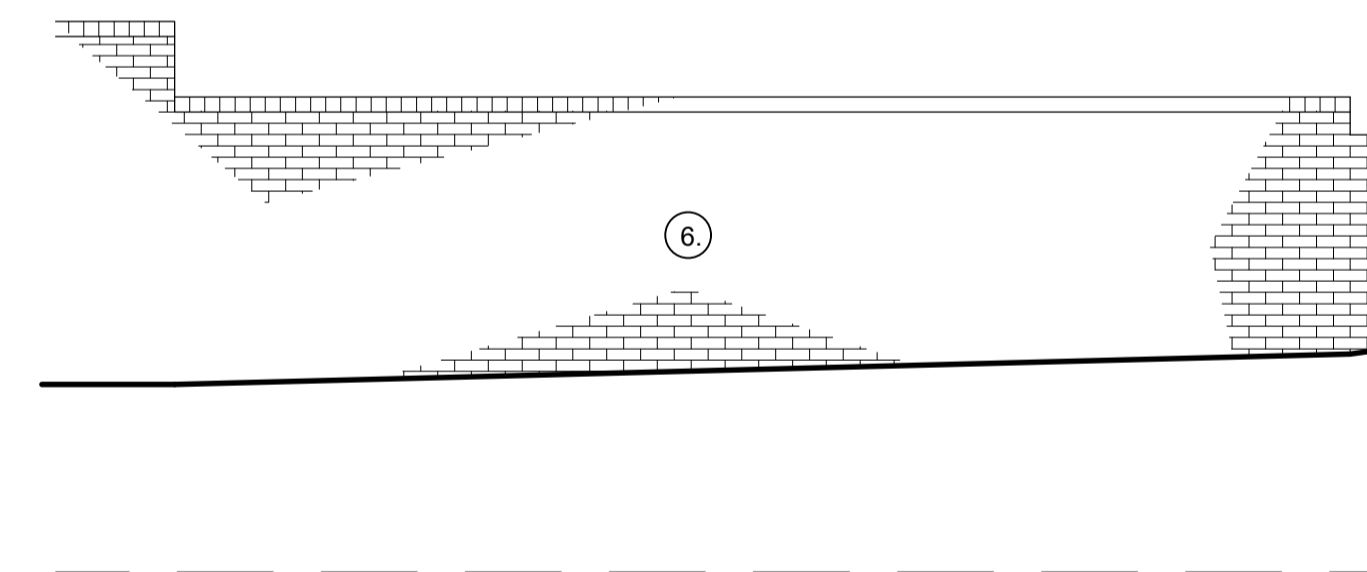

Rear Elevation as Existing

(1:50)

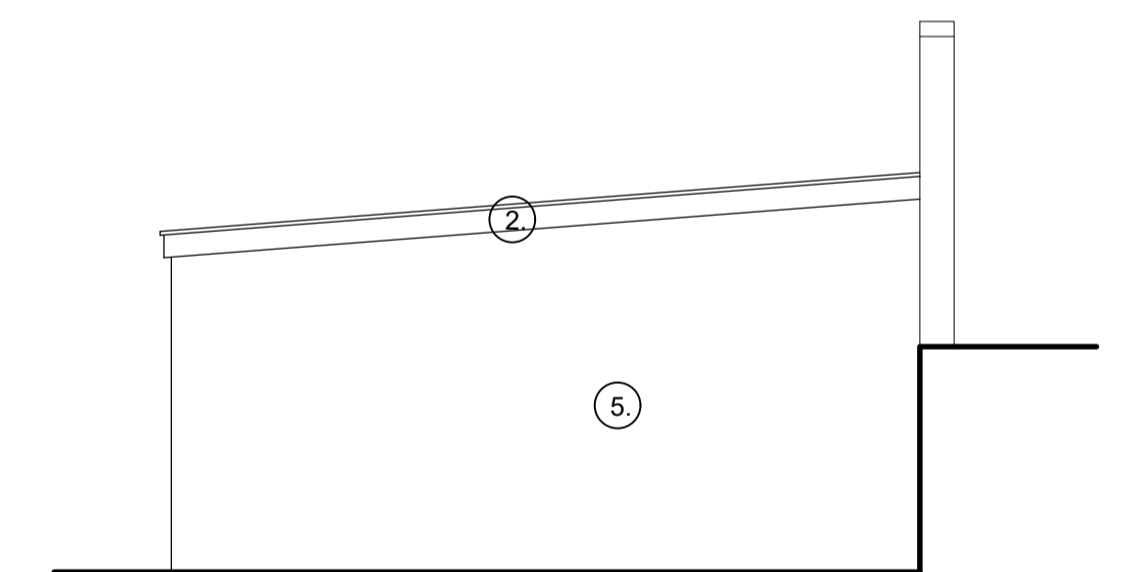

Side Elevation as Existing

(1:50)

Materials Schedule

- ① Corrugated roofing sheet
- ② Timber fascia - Black
- ③ Garage Doors - Black
- ④ Upvc Rainwater Goods - Black
- ⑤ Facing Brick - Painted white
- ⑥ Facing Brickwork - red

Rev:	Details	Issued:
B	Red Line updated to LA Planning Dept. comments.	12.01.24
A	Annotation and Red Line updated to client comments.	15.12.23

SBS architecture + design.	Client: Planning Property Services
	Project: Proposed Residential Garage Conversion - Coopers Cottage

Drawing Title:
Existing Plans & Elevations

PLANNING

Scale: As Shown @A1	Date: Nov. 23	Drawn: -
Job No: 23/114	Drw No: SV-001	Rev: B