


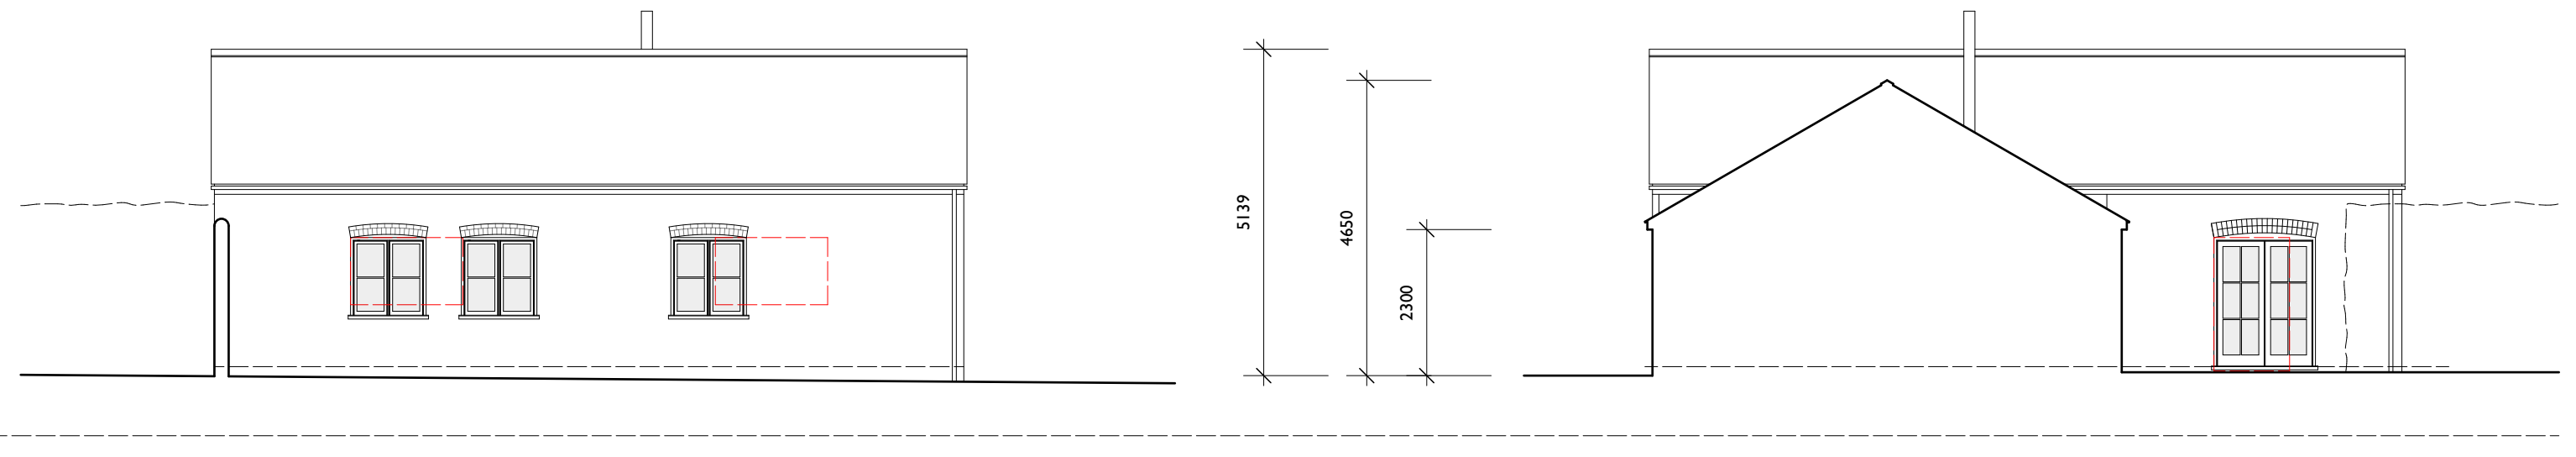

West Elevation



North Elevation


Section Through South Elevation

Proposed Materials


- Walls - Soft red brickwork retained. Oak featheredged boarding to covered area.
- Roof - Clay pantiles and natural slate retained
- Joinery - Purpose made painted timber.

- Existing structure to be removed


- Proposed structure

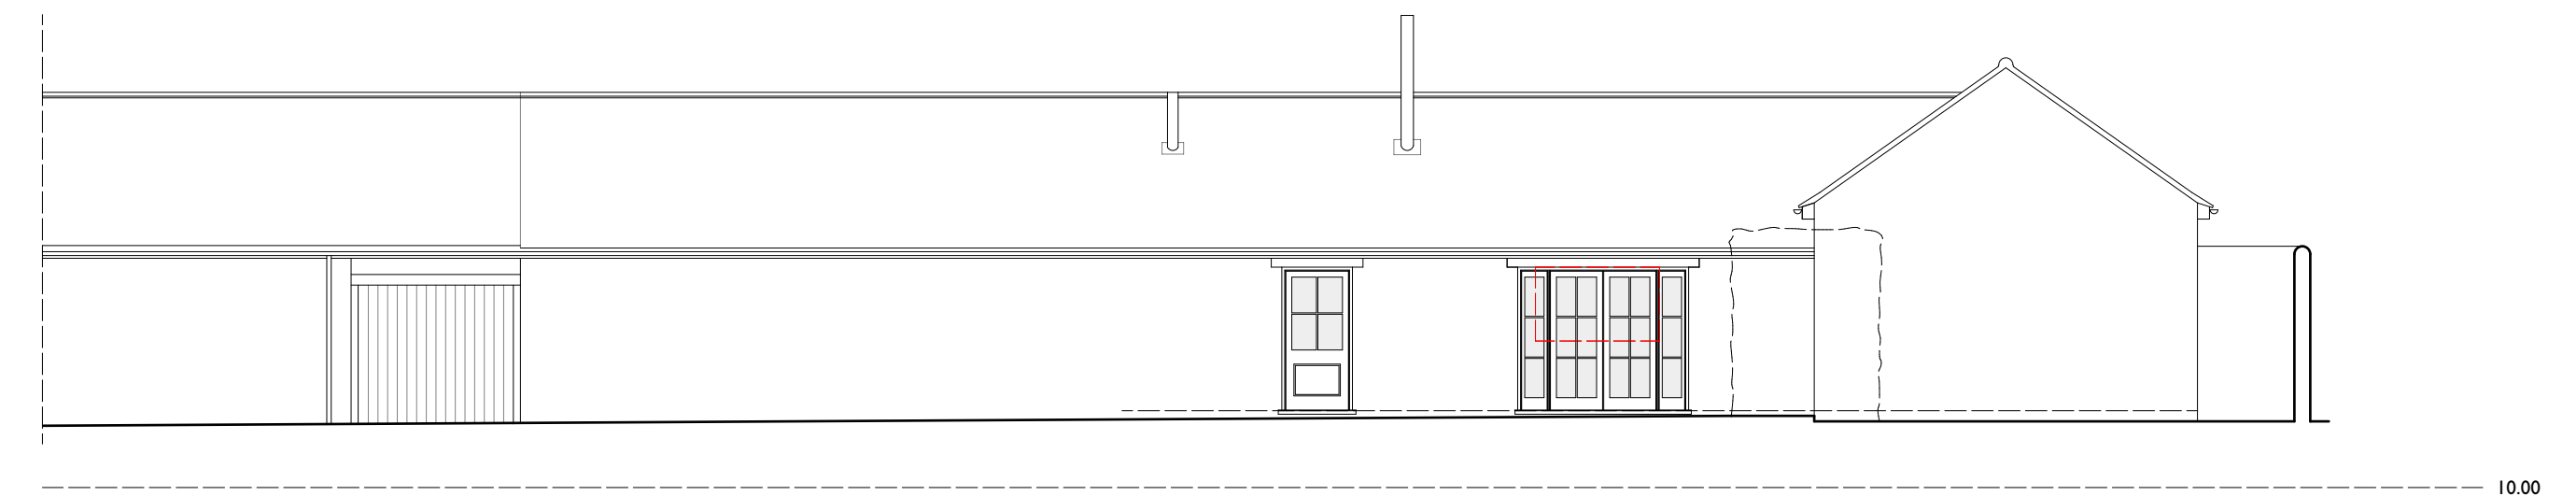


East Elevation

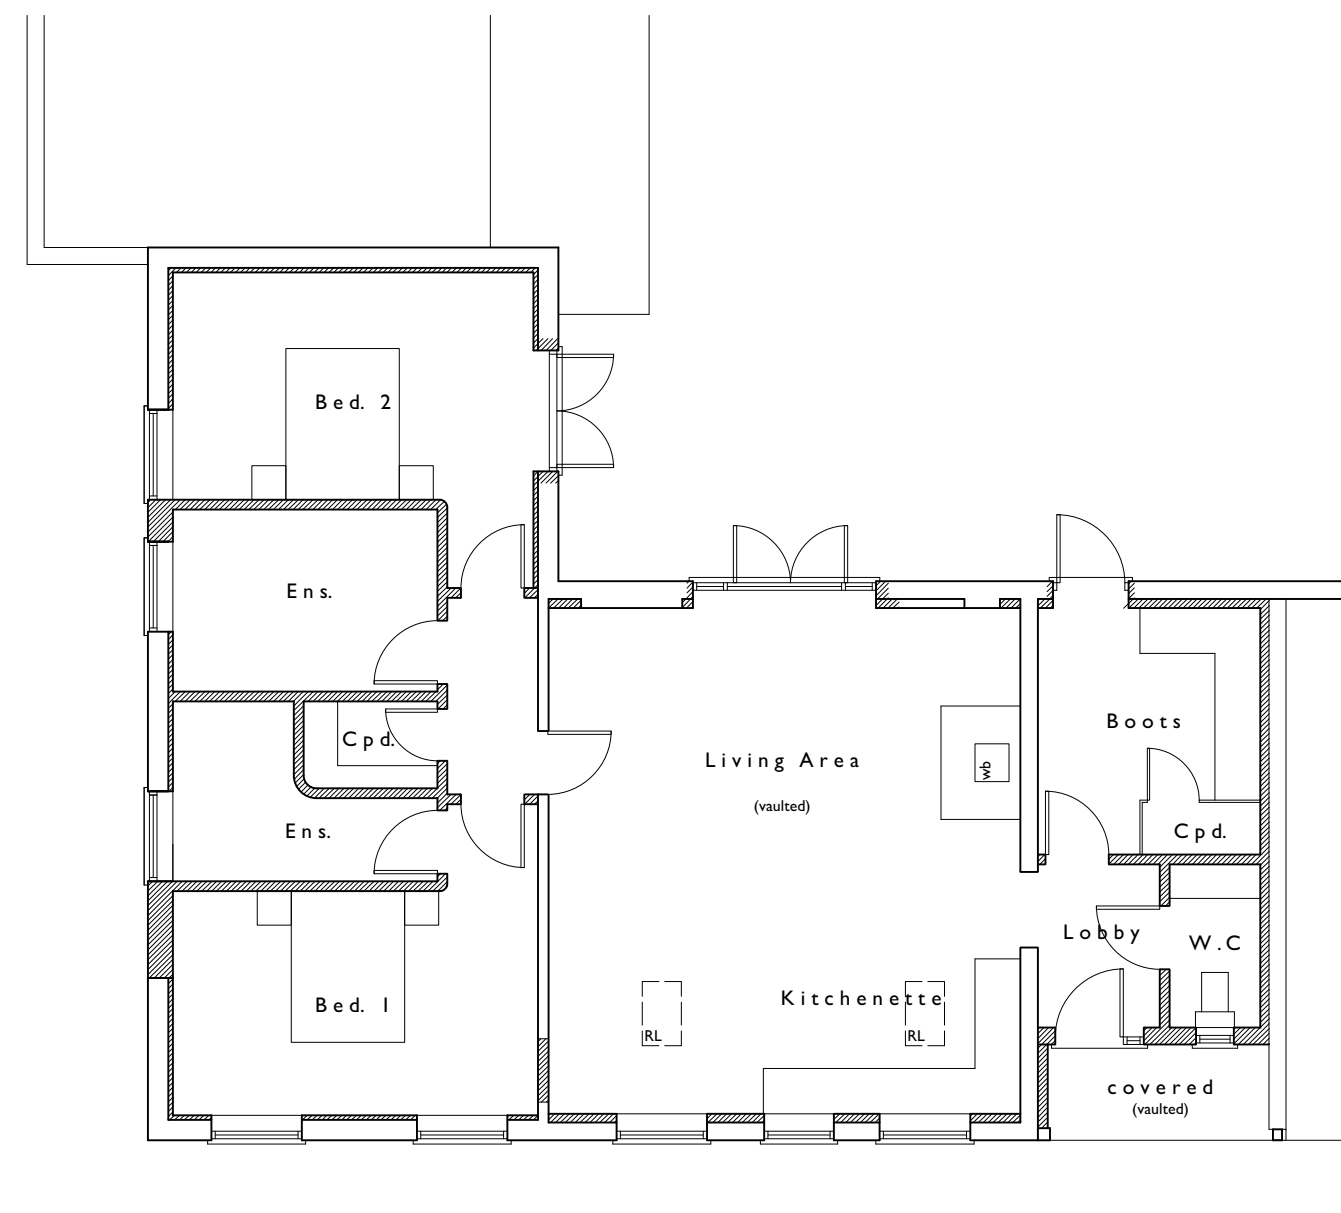

Floor Plan

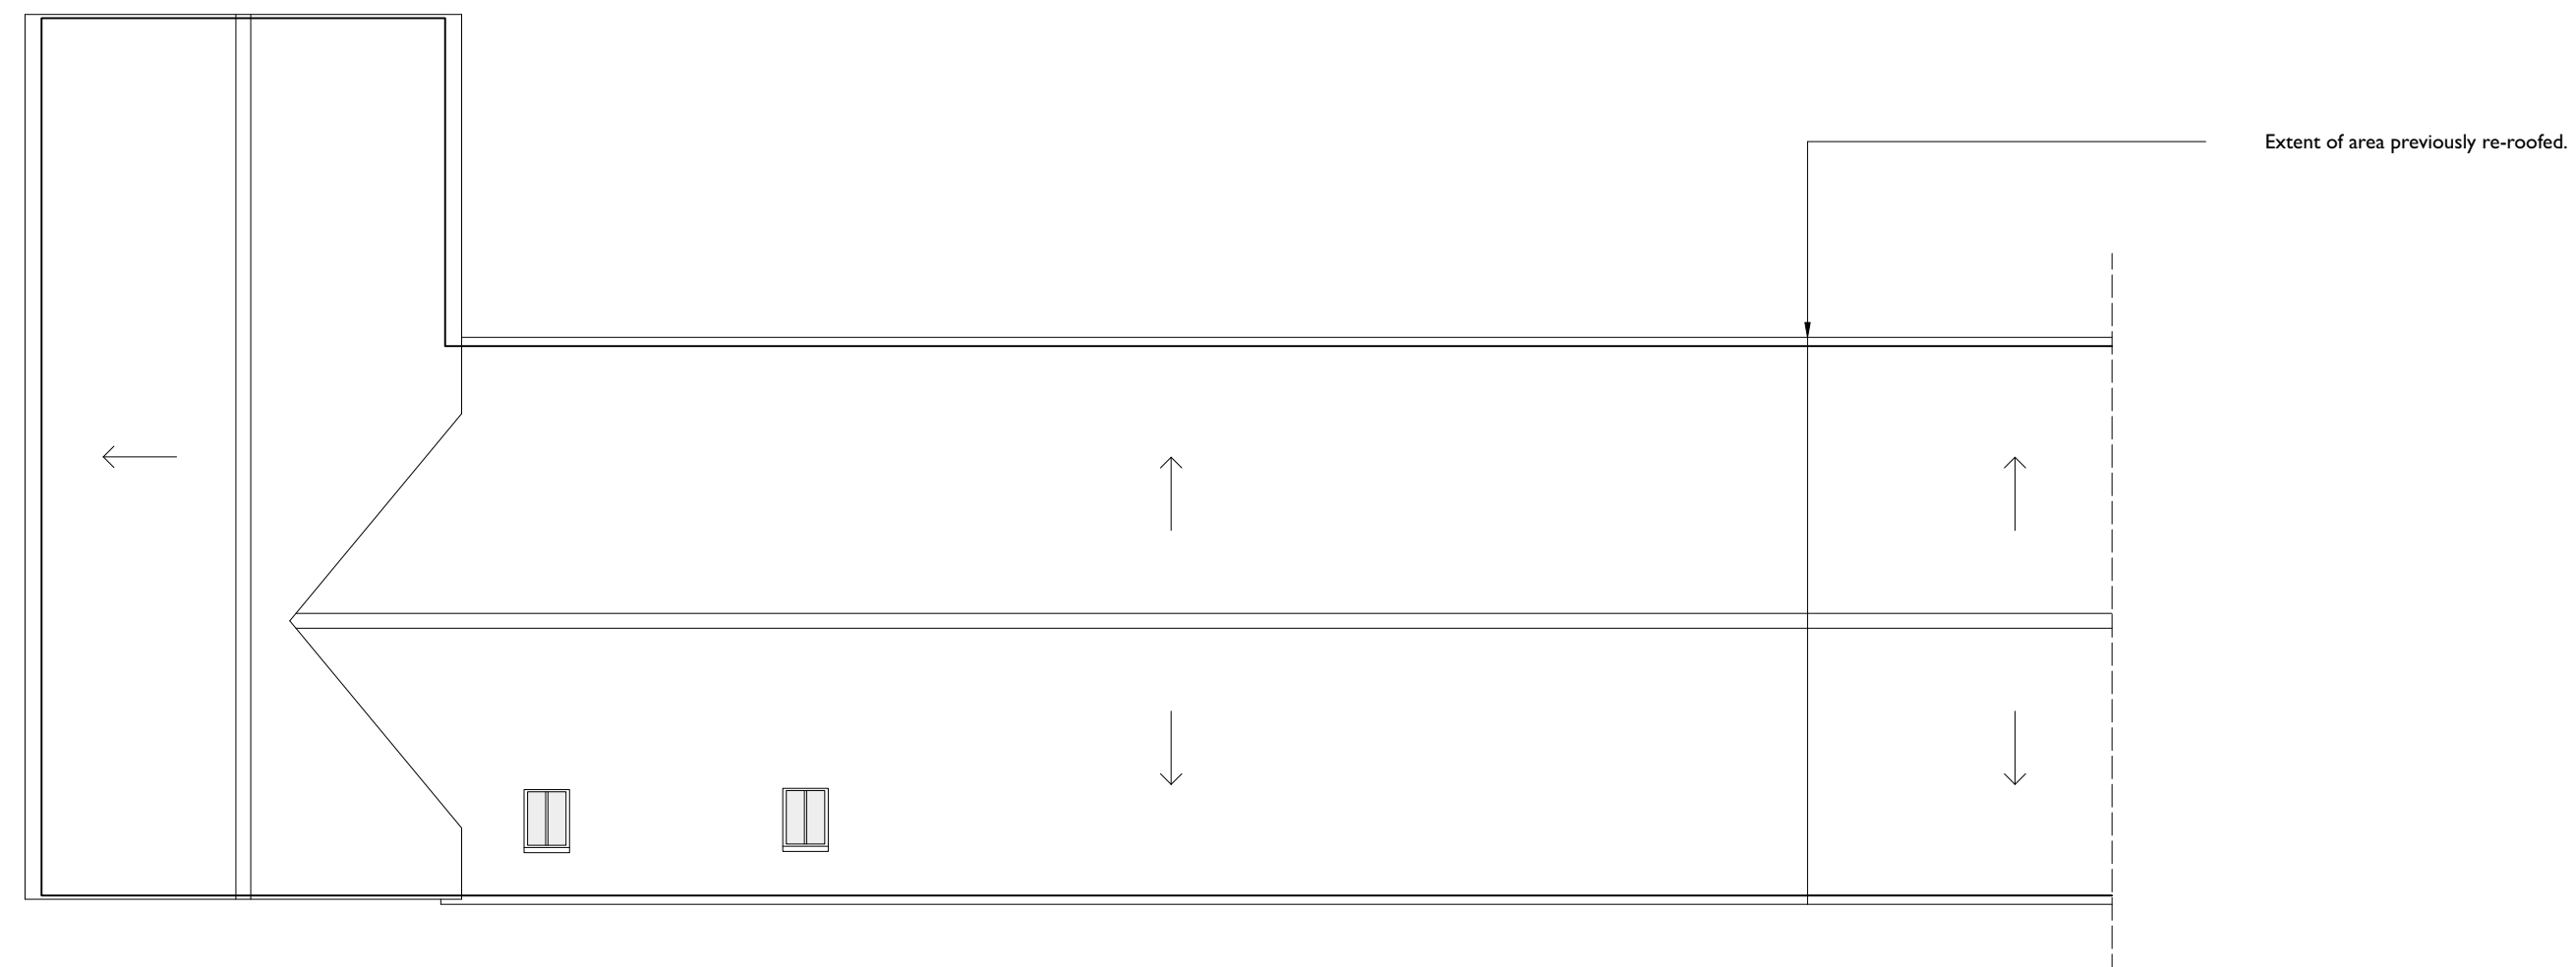

Roof Plan

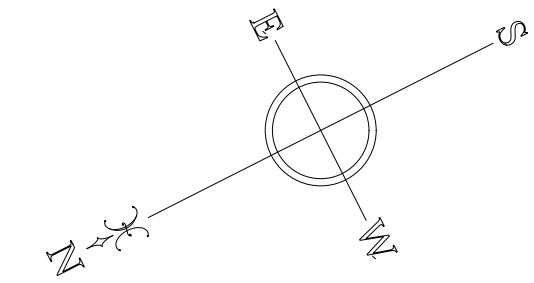

Rev A Scheme amend 09.01.24 BOC

ROGER BALMER
DESIGN

FOUNTAIN HOUSE STUDIO THE STREET EAST BERGHOLT COLCHESTER CO7 6TB
Telephone: 01206 299477 Email: enquiries@rogerbalmerdesign.co.uk

Client	Project	Drawing
Mr and Mrs Greene	Holton Hall Hadleigh Road Holton St Mary	Plans and Elevations as Proposed
Scale	Date	Del.
1:100 at A1	July 2023	BOC
		Drawing no. Rev.
		3422 - 04 A

Contractors must verify all dimensions and information on site prior to commencement of work. Do not scale from drawing.
© Roger A Balmer Ltd