


TBP NOTES
 THE DESIGN AND LAYOUT IN THE DRAWING ARE COPYRIGHT OF TBP AND MAY NOT BE USED, AMENDED, COPIED OR REPRODUCED IN PART OR FULL FOR ANY PURPOSE FROM ANY SOURCE WITHOUT THE EXPRESS WRITTEN APPROVAL OF TBP.
 THE DRAWING IS TO BE USED SOLELY FOR THE INTENDED PURPOSE. THE ARCHITECT ACCEPTS NO LIABILITY & RESPONSIBILITY FOR ANY ERRORS OR OMISSIONS ARISING THROUGH MISUSE.
 THE DRAWINGS ARE NOT BE USED FOR ANY THIRD PARTY AGREEMENTS / CONTRACTS WITHOUT EXPRESS CONSENT OF THE ARCHITECT.
 CONTRACTORS MUST CHECK ALL DIMENSIONS ON SITE. ONLY FIGURED DIMENSIONS ARE TO BE WORKED FROM. TAKE SITE DIMENSIONS FOR ALL FABRICATION WORK. REFER ALL DISCREPANCIES AND REQUIREMENTS FOR ADDITIONAL INFORMATION TO THE ARCHITECT FOR CLARIFICATION OR INSTRUCTION BEFORE PUTTING WORK IN HAND.

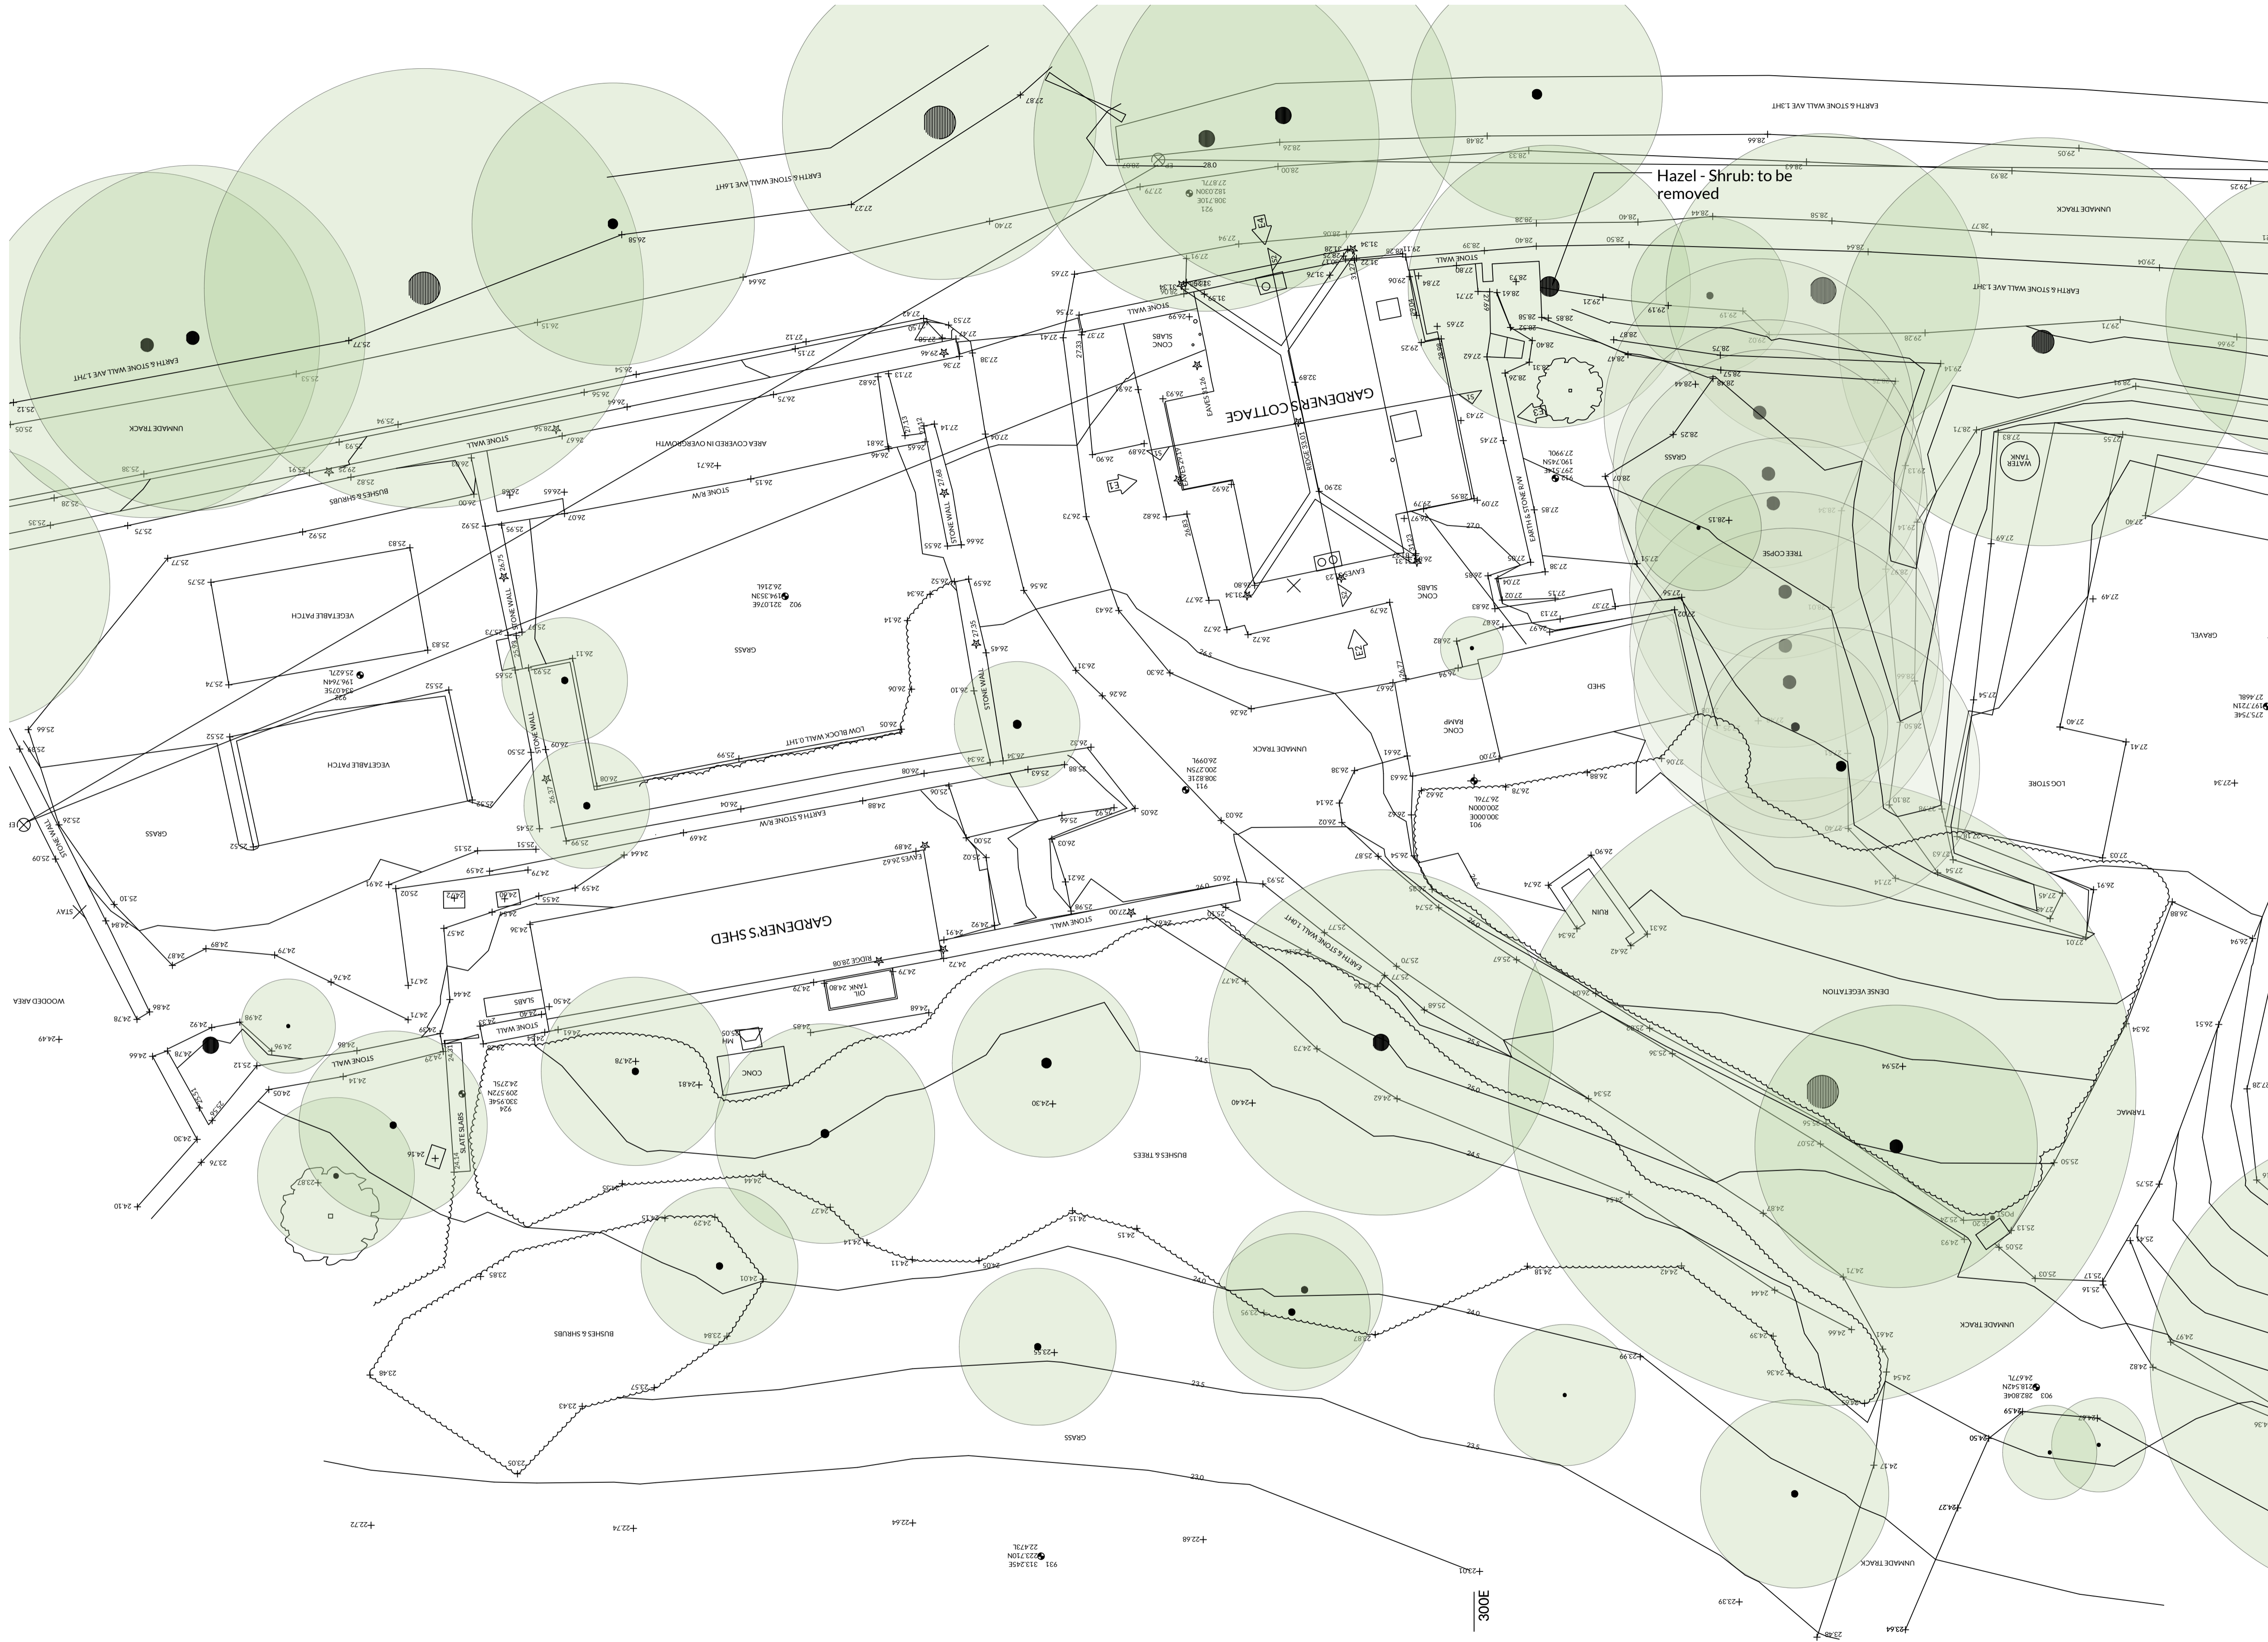

EXISTING SITE PLAN
 1 : 100

Hatching Key	
	Existing structure to be retained
	Proposed new structure
	Existing structure to be demolished
	New thermal insulation being to existing walls

A Date Revision

The Bazeley Partnership Chartered Architects
 Efford Farm Business Park
 Vicarage Road, Bude, Cornwall, EX23 8LT
 T: 01288 355557 F: 01288 355926
 E: bude@bazeley-architects.co.uk
 W: www.bazeley-architects.com

CLIENT
 William Goding Ltd.

PROJECT
 Conservation, alterations and extensions to the
 Gardener's Cottage at
 Tullimaar, Perranarworthal, Truro, TR3 7NT

DRAWING
 RIBA Work Stage 3:
 Existing Site Plan

Scale 1:100	Sheet A1
Date July 2022	Drawn AW Checked MC

DRAWING No.
18024 PL01 A

SURVEY DRAWING

