


TIP NOTES

THE DESIGN AND LAYOUT IN THE DRAWING ARE COPYRIGHT OF TIP AND MAY NOT BE USED, AMENDED, COPIED OR REPRODUCED IN PART OR FULL FOR ANY PURPOSE FROM ANY SOURCE WITHOUT THE EXPRESS WRITTEN APPROVAL OF TIP.


THE DRAWING IS TO BE USED SOLELY FOR THE INTENDED PURPOSE. THE ARCHITECT ACCEPTS NO LIABILITY & RESPONSIBILITY FOR ANY ERRORS OR OMISSIONS ARISING THROUGH MISUSE.

THE DRAWINGS ARE NOT TO BE USED FOR ANY THIRD PARTY AGREEMENTS / CONTRACTS WITHOUT EXPRESS CONSENT OF THE ARCHITECT.


CONTRACTORS MUST CHECK ALL DIMENSIONS ON SITE. ONLY FIGURED DIMENSIONS ARE TO BE WORKED FROM. TAKE SITE DIMENSIONS FOR ALL FABRICATION WORK. REFER ALL DISCREPANCIES AND REQUIREMENTS FOR ADDITIONAL INFORMATION TO THE ARCHITECT FOR CLARIFICATION OR INSTRUCTION BEFORE PUTTING WORK IN HAND.

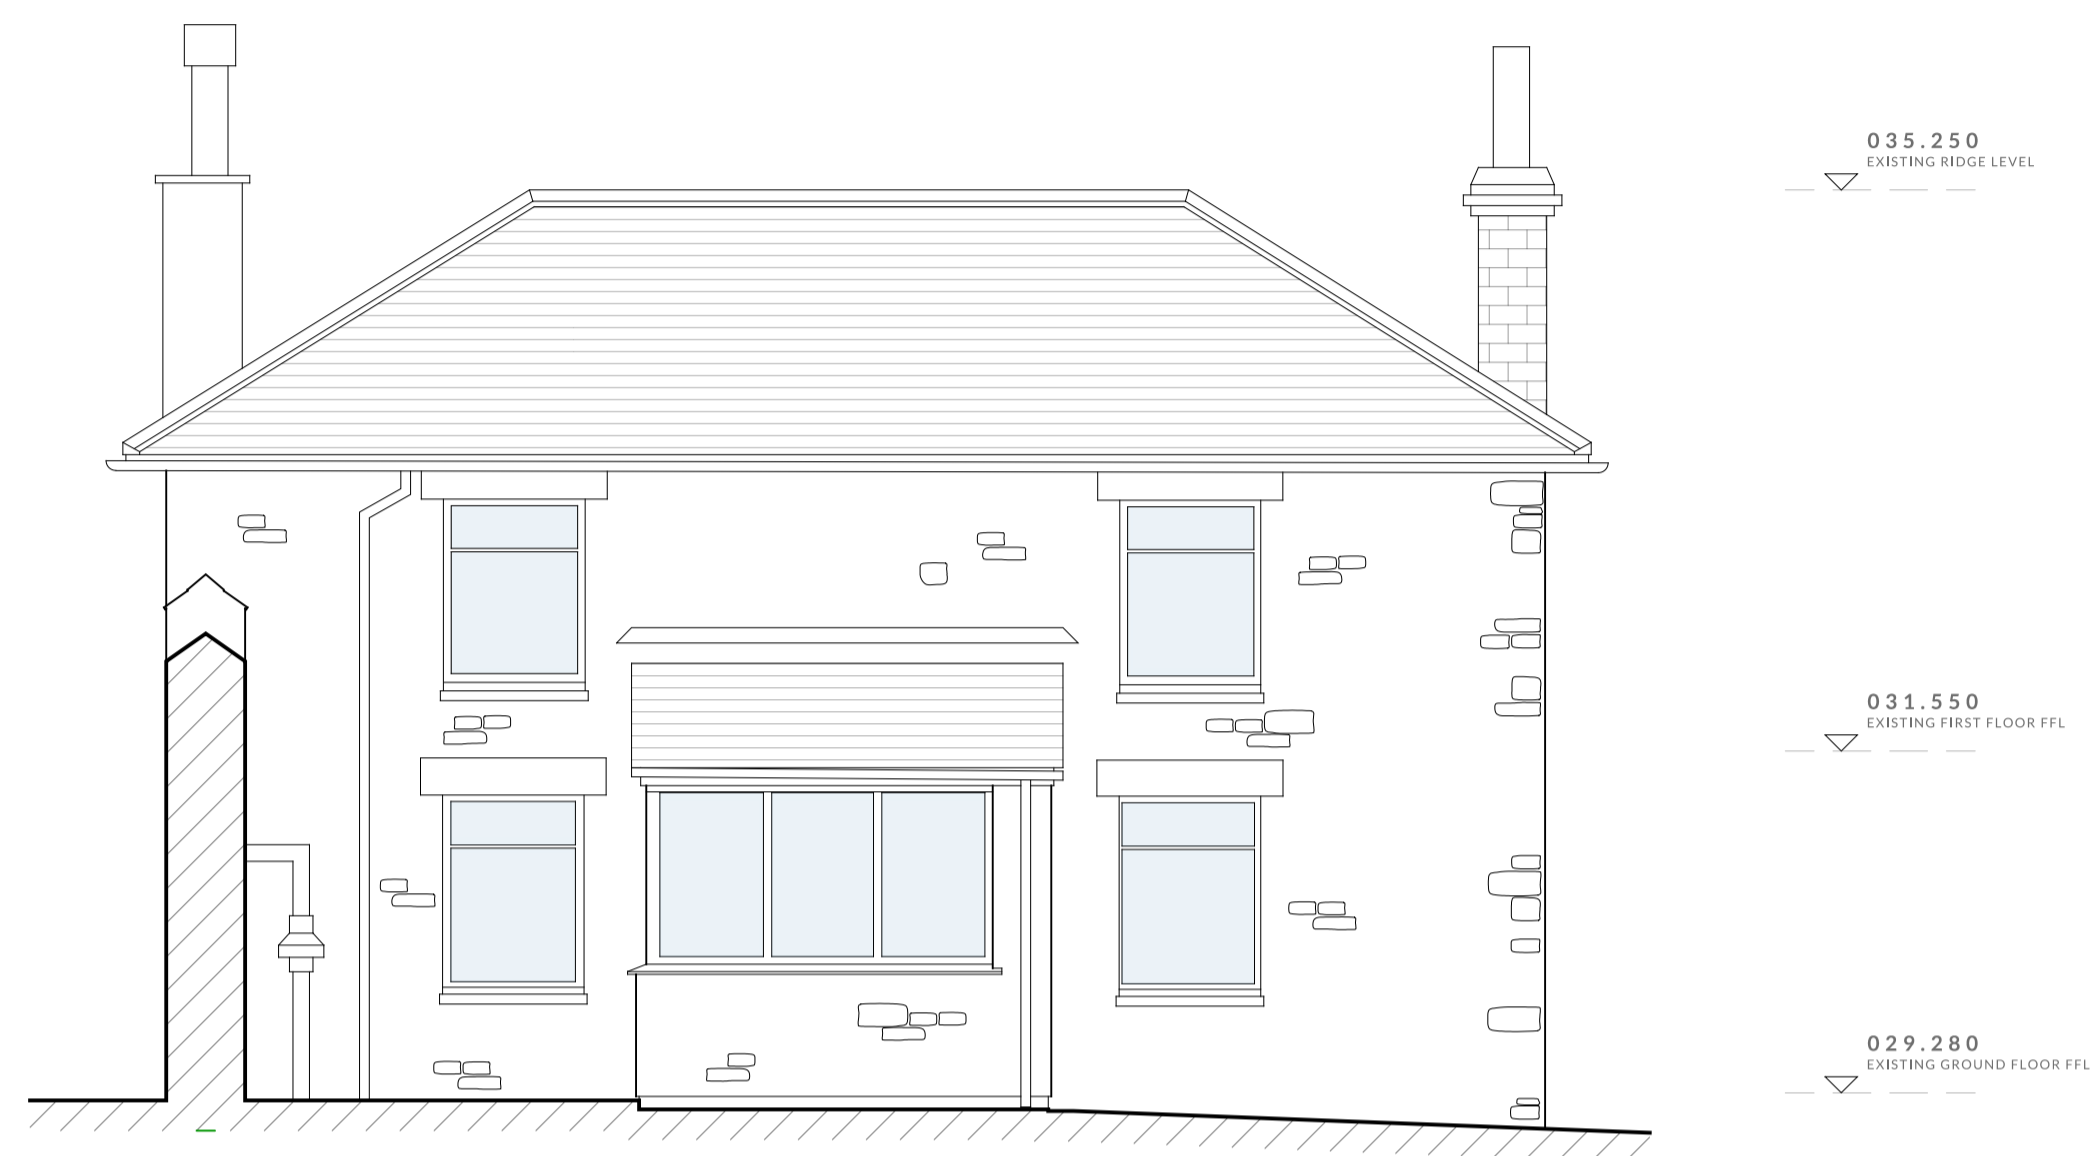


EXISTING WEST ELEVATION
1 : 50

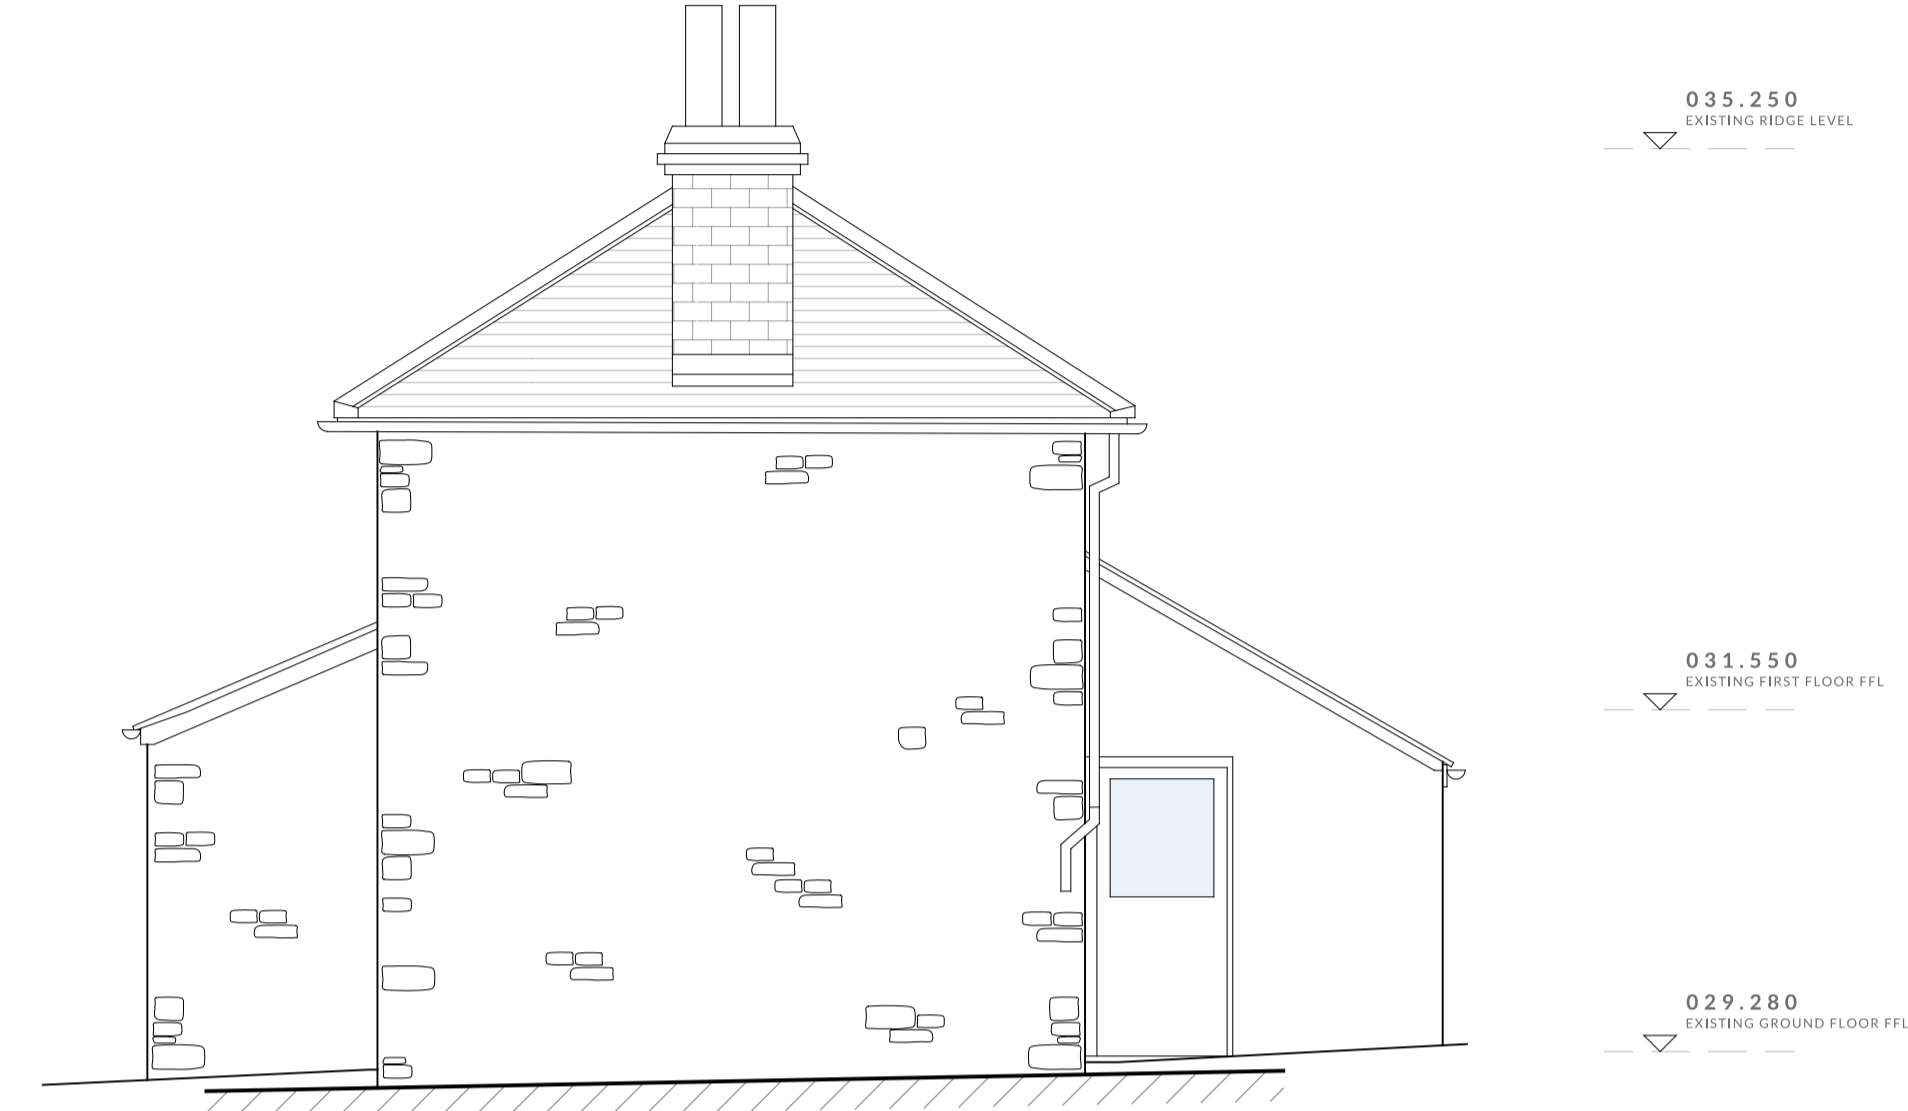

EXISTING SOUTH ELEVATION
1 : 50

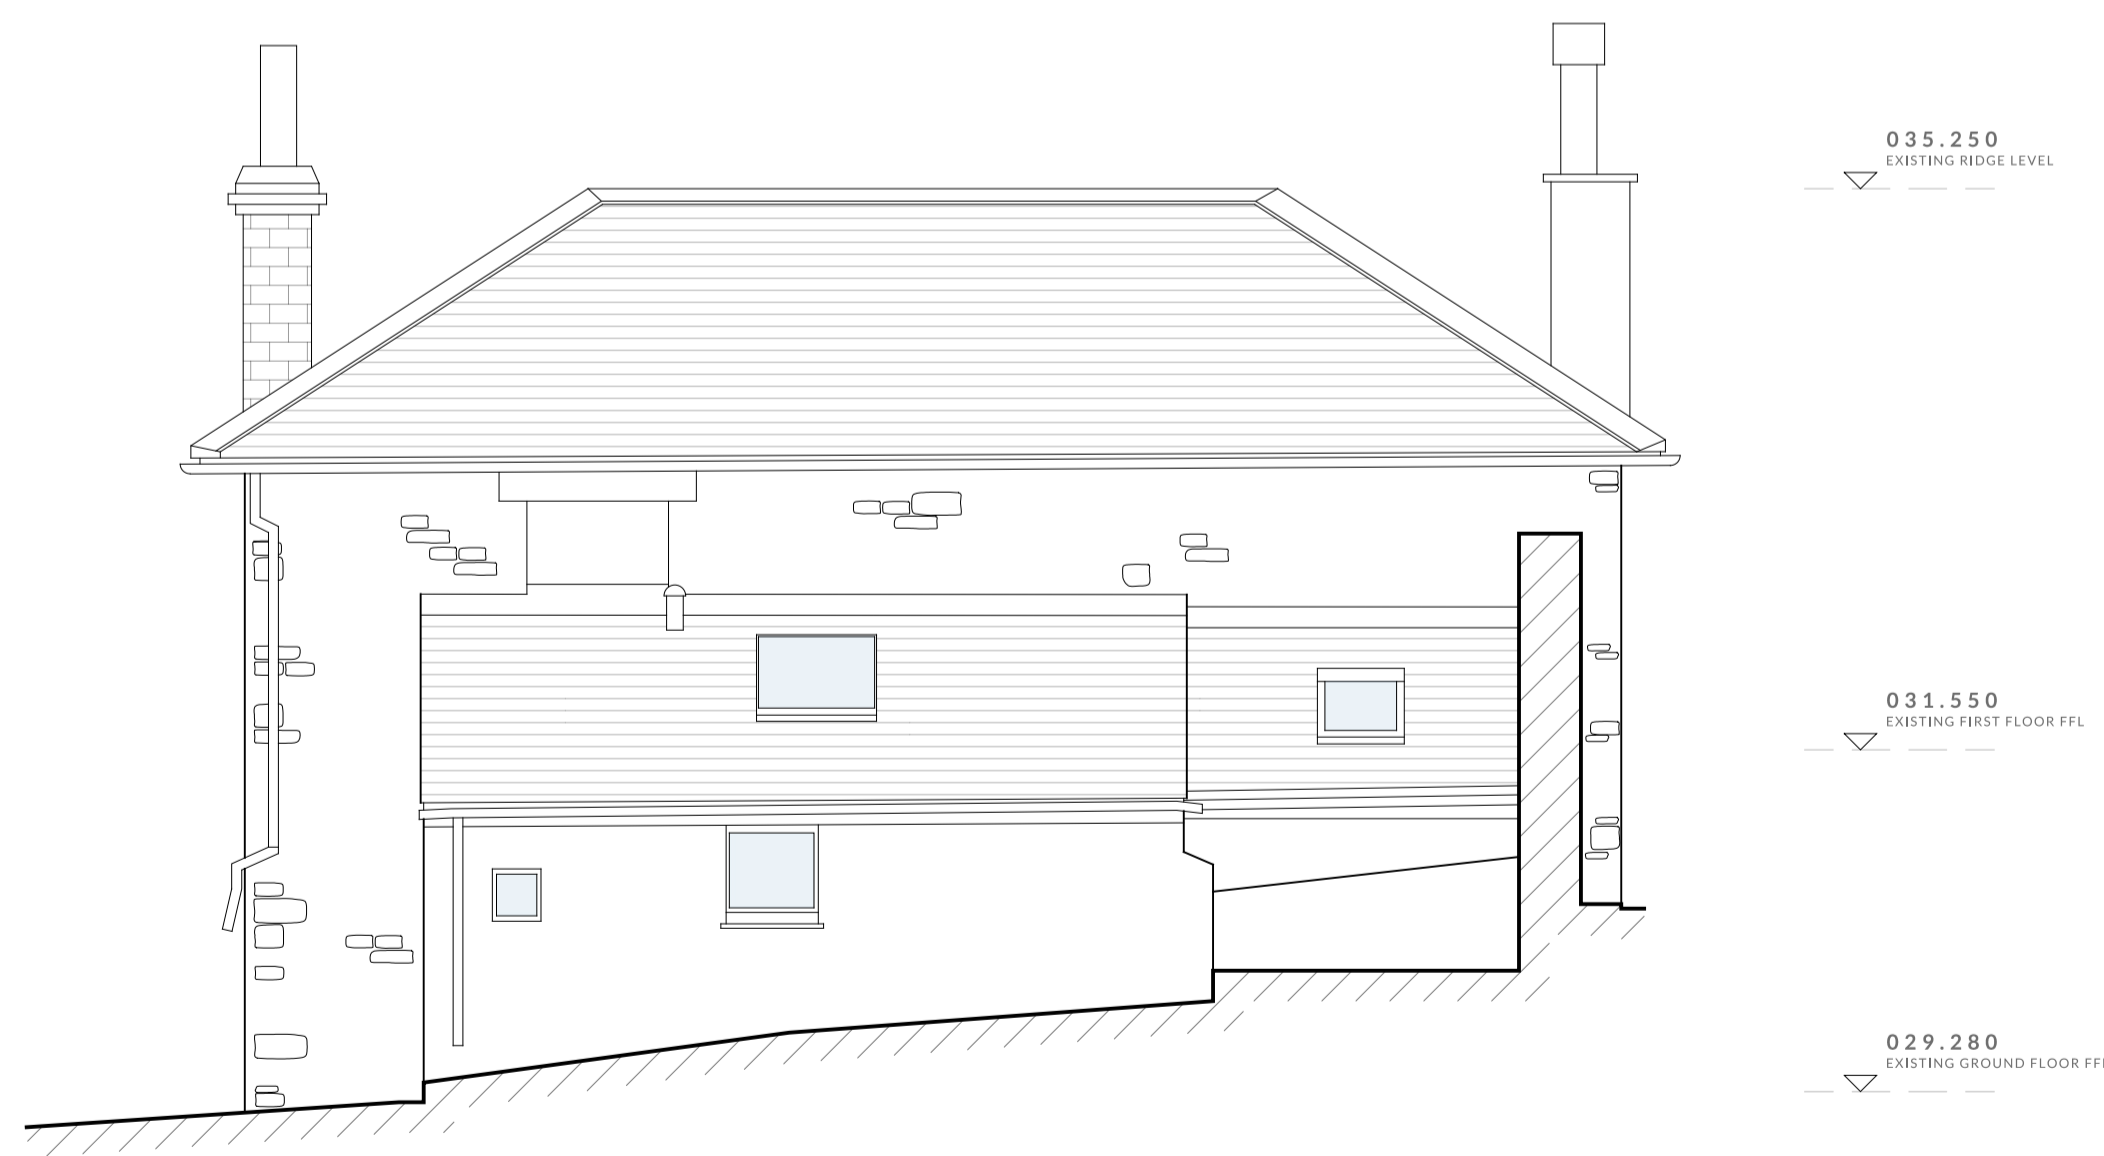

EXISTING EAST ELEVATION
1 : 50

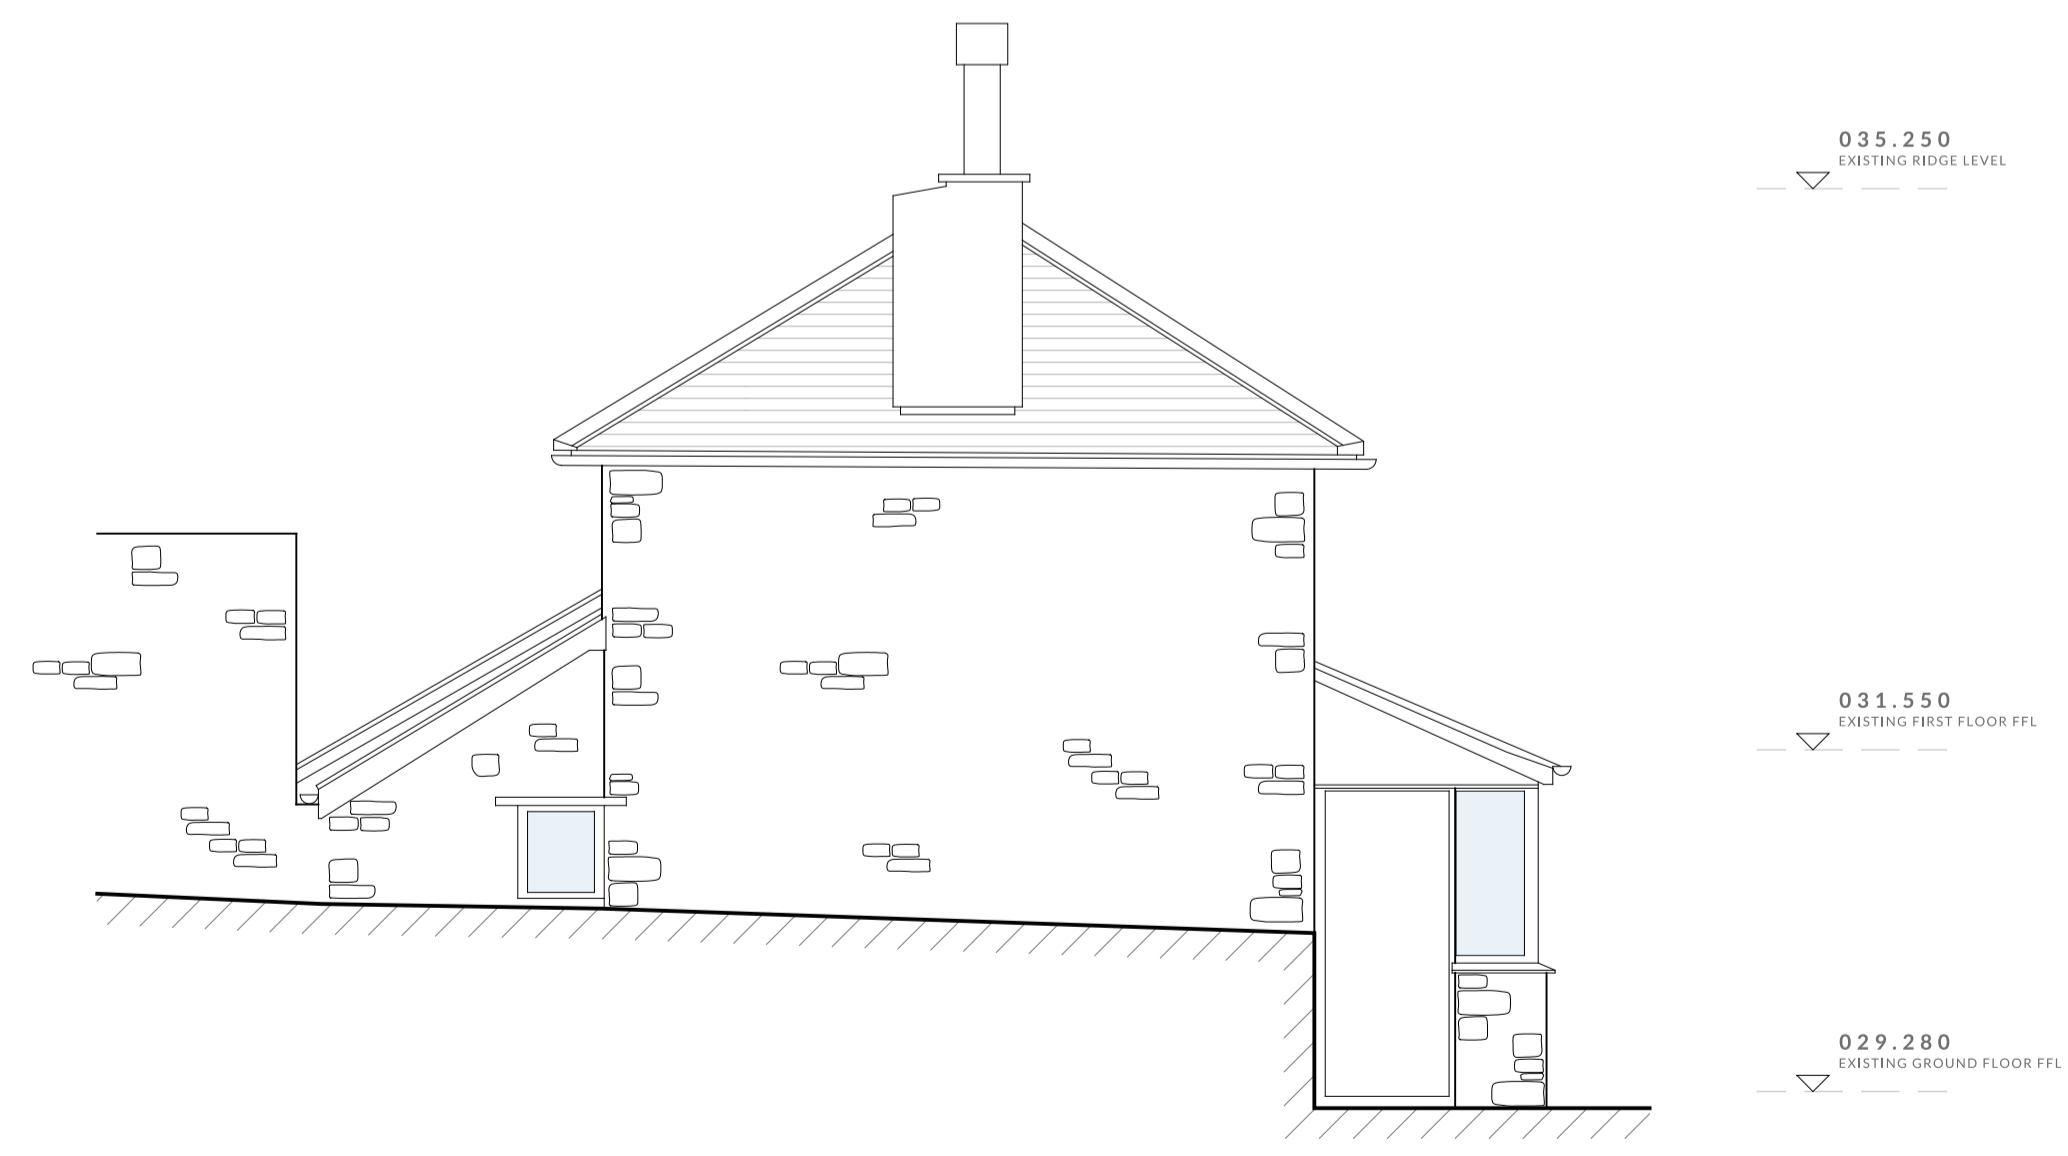

EXISTING NORTH ELEVATION
1 : 50

A	Date	Revision	Initial

The Bazeley Partnership Chartered Architects
 Efford Farm Business Park
 Vicarage Road, Bude, Cornwall, EX23 8LT
 T: 01288 355557 F: 01288 355826
 E: bude@bazeley-architects.co.uk
 W: www.bazeley-architects.com

CLIENT
William Golding Ltd.

PROJECT
Conservation, alterations and extensions to the Gardener's Cottage at Tullimaar, Perranarworthal, Truro, TR3 7NT

DRAWING
RIBA Work Stage 3:
Existing Elevations

Scale 1:50	Sheet A1
Date July 2022	Drawn JW Checked MC

DRAWING No.
18024 PL05 **A**

