

- 7 - secure tool storage
- 8 - Material storage - General
- 9 - Secure cycle storage
- 10 - Welfare Unit
- 11 - Site office
- 12 - Portaloo
- 13 - Pedestrian/cyclist access (Trade)
- 14 - BT Pole
- 15 - Vehicular access
- 16 - Skips
- 17 - Pedestrian access (Resident)
- 18 - Vehicle unloading/manouvering/Wheel washing
- 19 - Parking (Trade)
- 20 - Temporary Electricity supply
- 21 - Clients Accomodation Static caravan


- Site hoarding/heras fencing
- Tree protection fencing
- Site boundary
- Retained trees
- Existing walls

- 1 - Material storage - Hardcore for re-use
- 2 - Material storage - Stone for re-use
- 3 - Material storage - Soil for re-use

- 4 - Material storage - Timber

- 5 - Clients home office Static caravan

- 6 - Clients Vehicular access Via south gate/Field

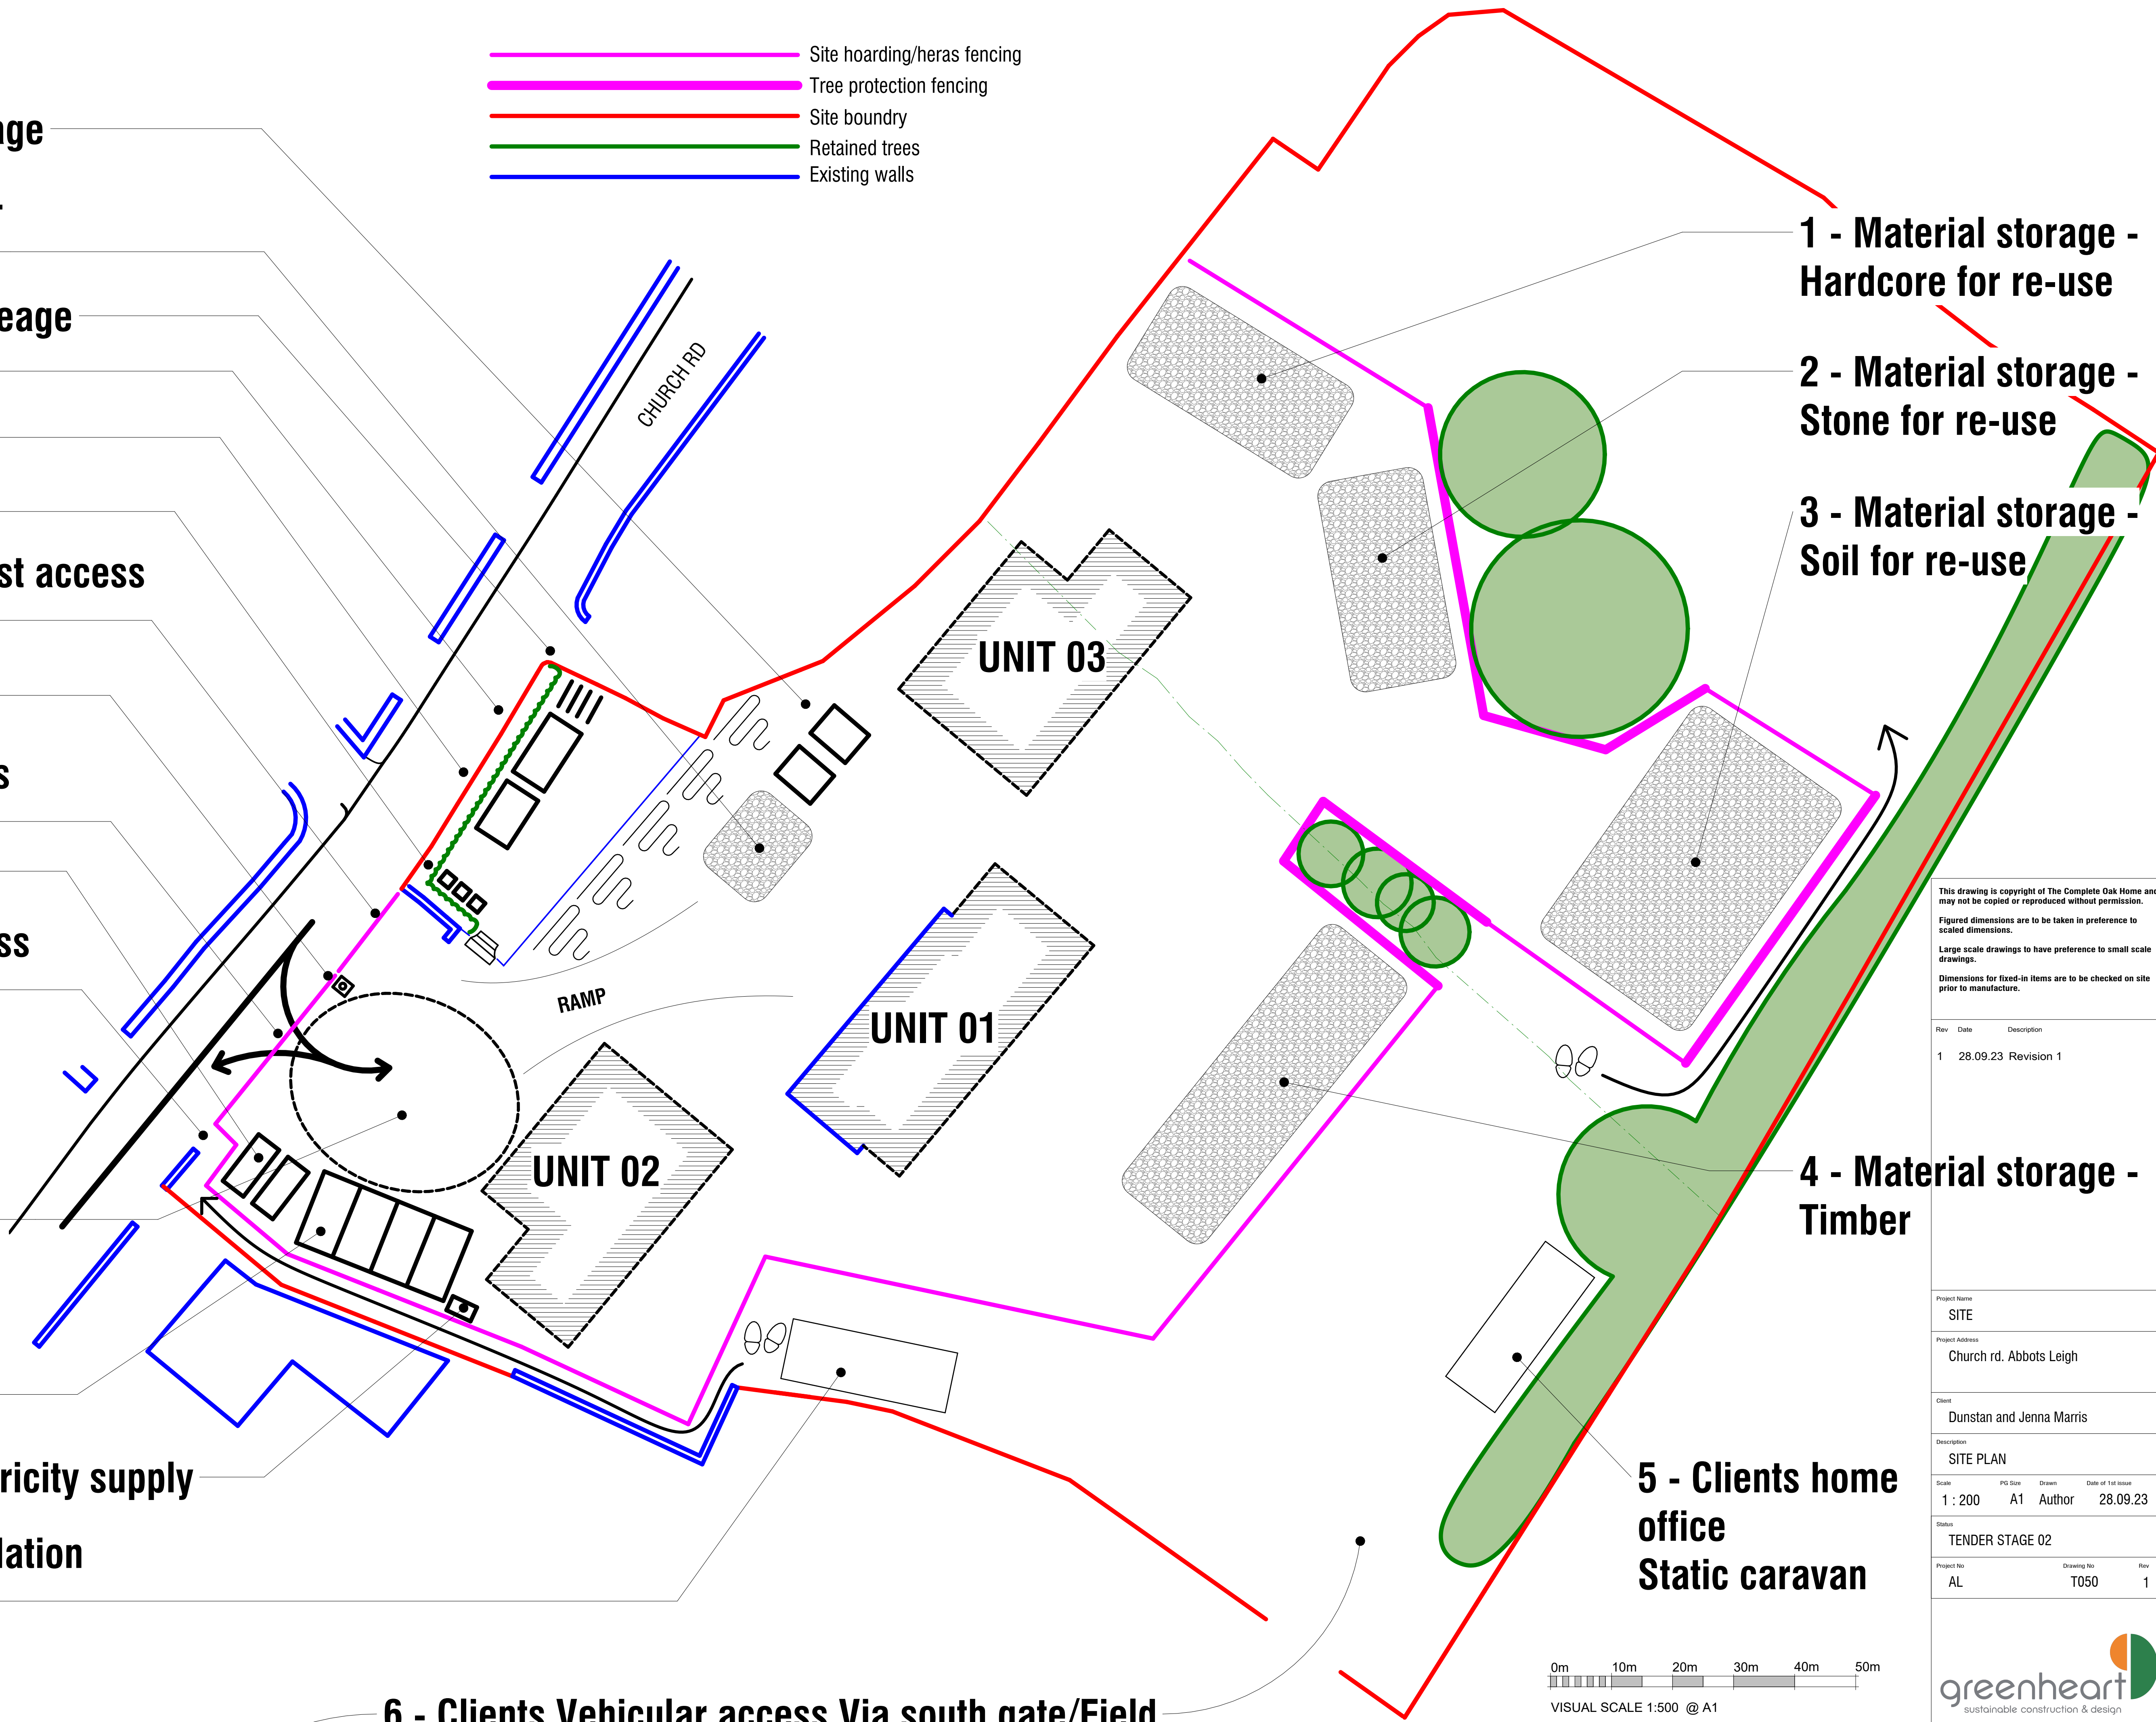

This drawing is copyright of The Complete Oak Home and may not be copied or reproduced without permission.
 Figured dimensions are to be taken in preference to scaled dimensions.
 Large scale drawings to have preference to small scale drawings.
 Dimensions for fixed-in items are to be checked on site prior to manufacture.

Rev	Date	Description
1	28.09.23	Revision 1

Project Name
SITE

Project Address
Church rd, Abbots Leigh

Client
Dunstan and Jenna Marris

Description
SITE PLAN

Scale	PG Size	Drawn	Date of 1st issue
1 : 200	A1	Author	28.09.23

Status
TENDER STAGE 02

Project No	Drawing No	Rev
AL	T050	1

