


Notes:

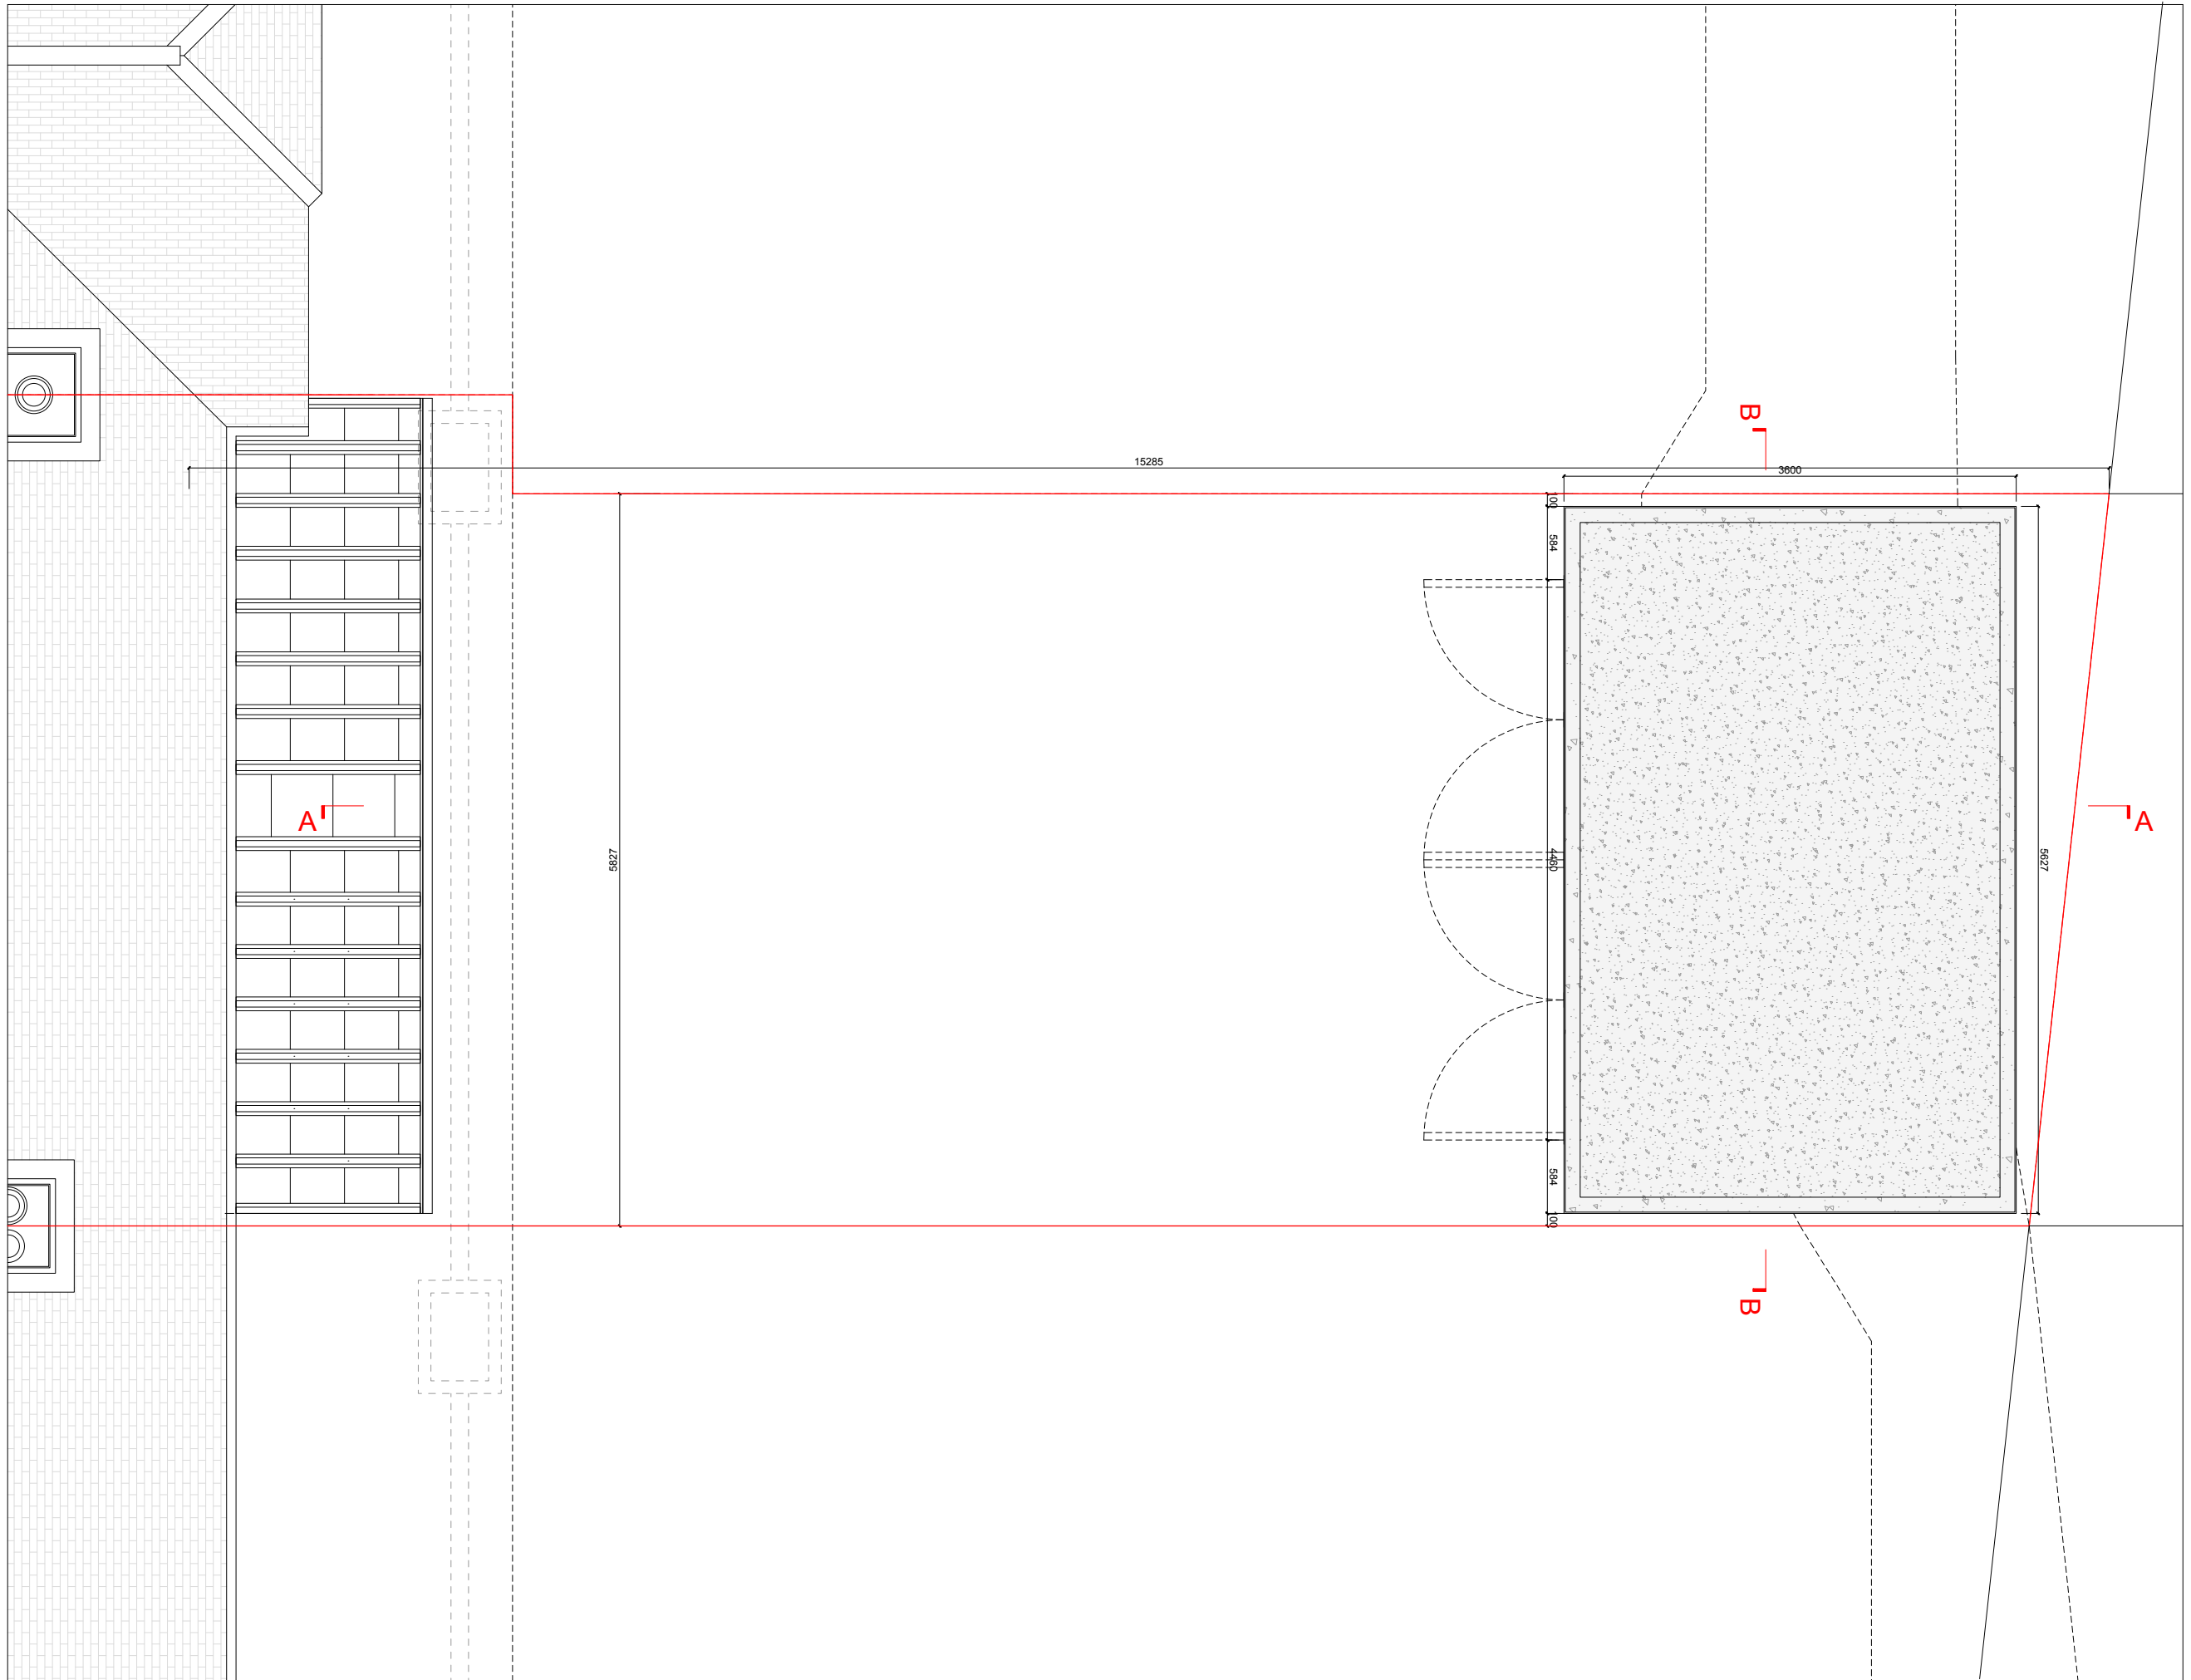

0m 1m 2m 3m 4m 5m

1 Proposed Roof Plan
- Scale 1:50


Drawing status:
Planning

Project	10 Maudslay Road
Project number	230919
Client	
Date	01 January 2024
Drawing title	Proposed Roof Plan Planning
Drawing title	1:50 @ A3
Drawing number	240101_D_001
Revision	-



**THINKING
HAND**
THINKHAND Ltd
vytas@thinkinghand.co
+44 7956 387320

Notes:

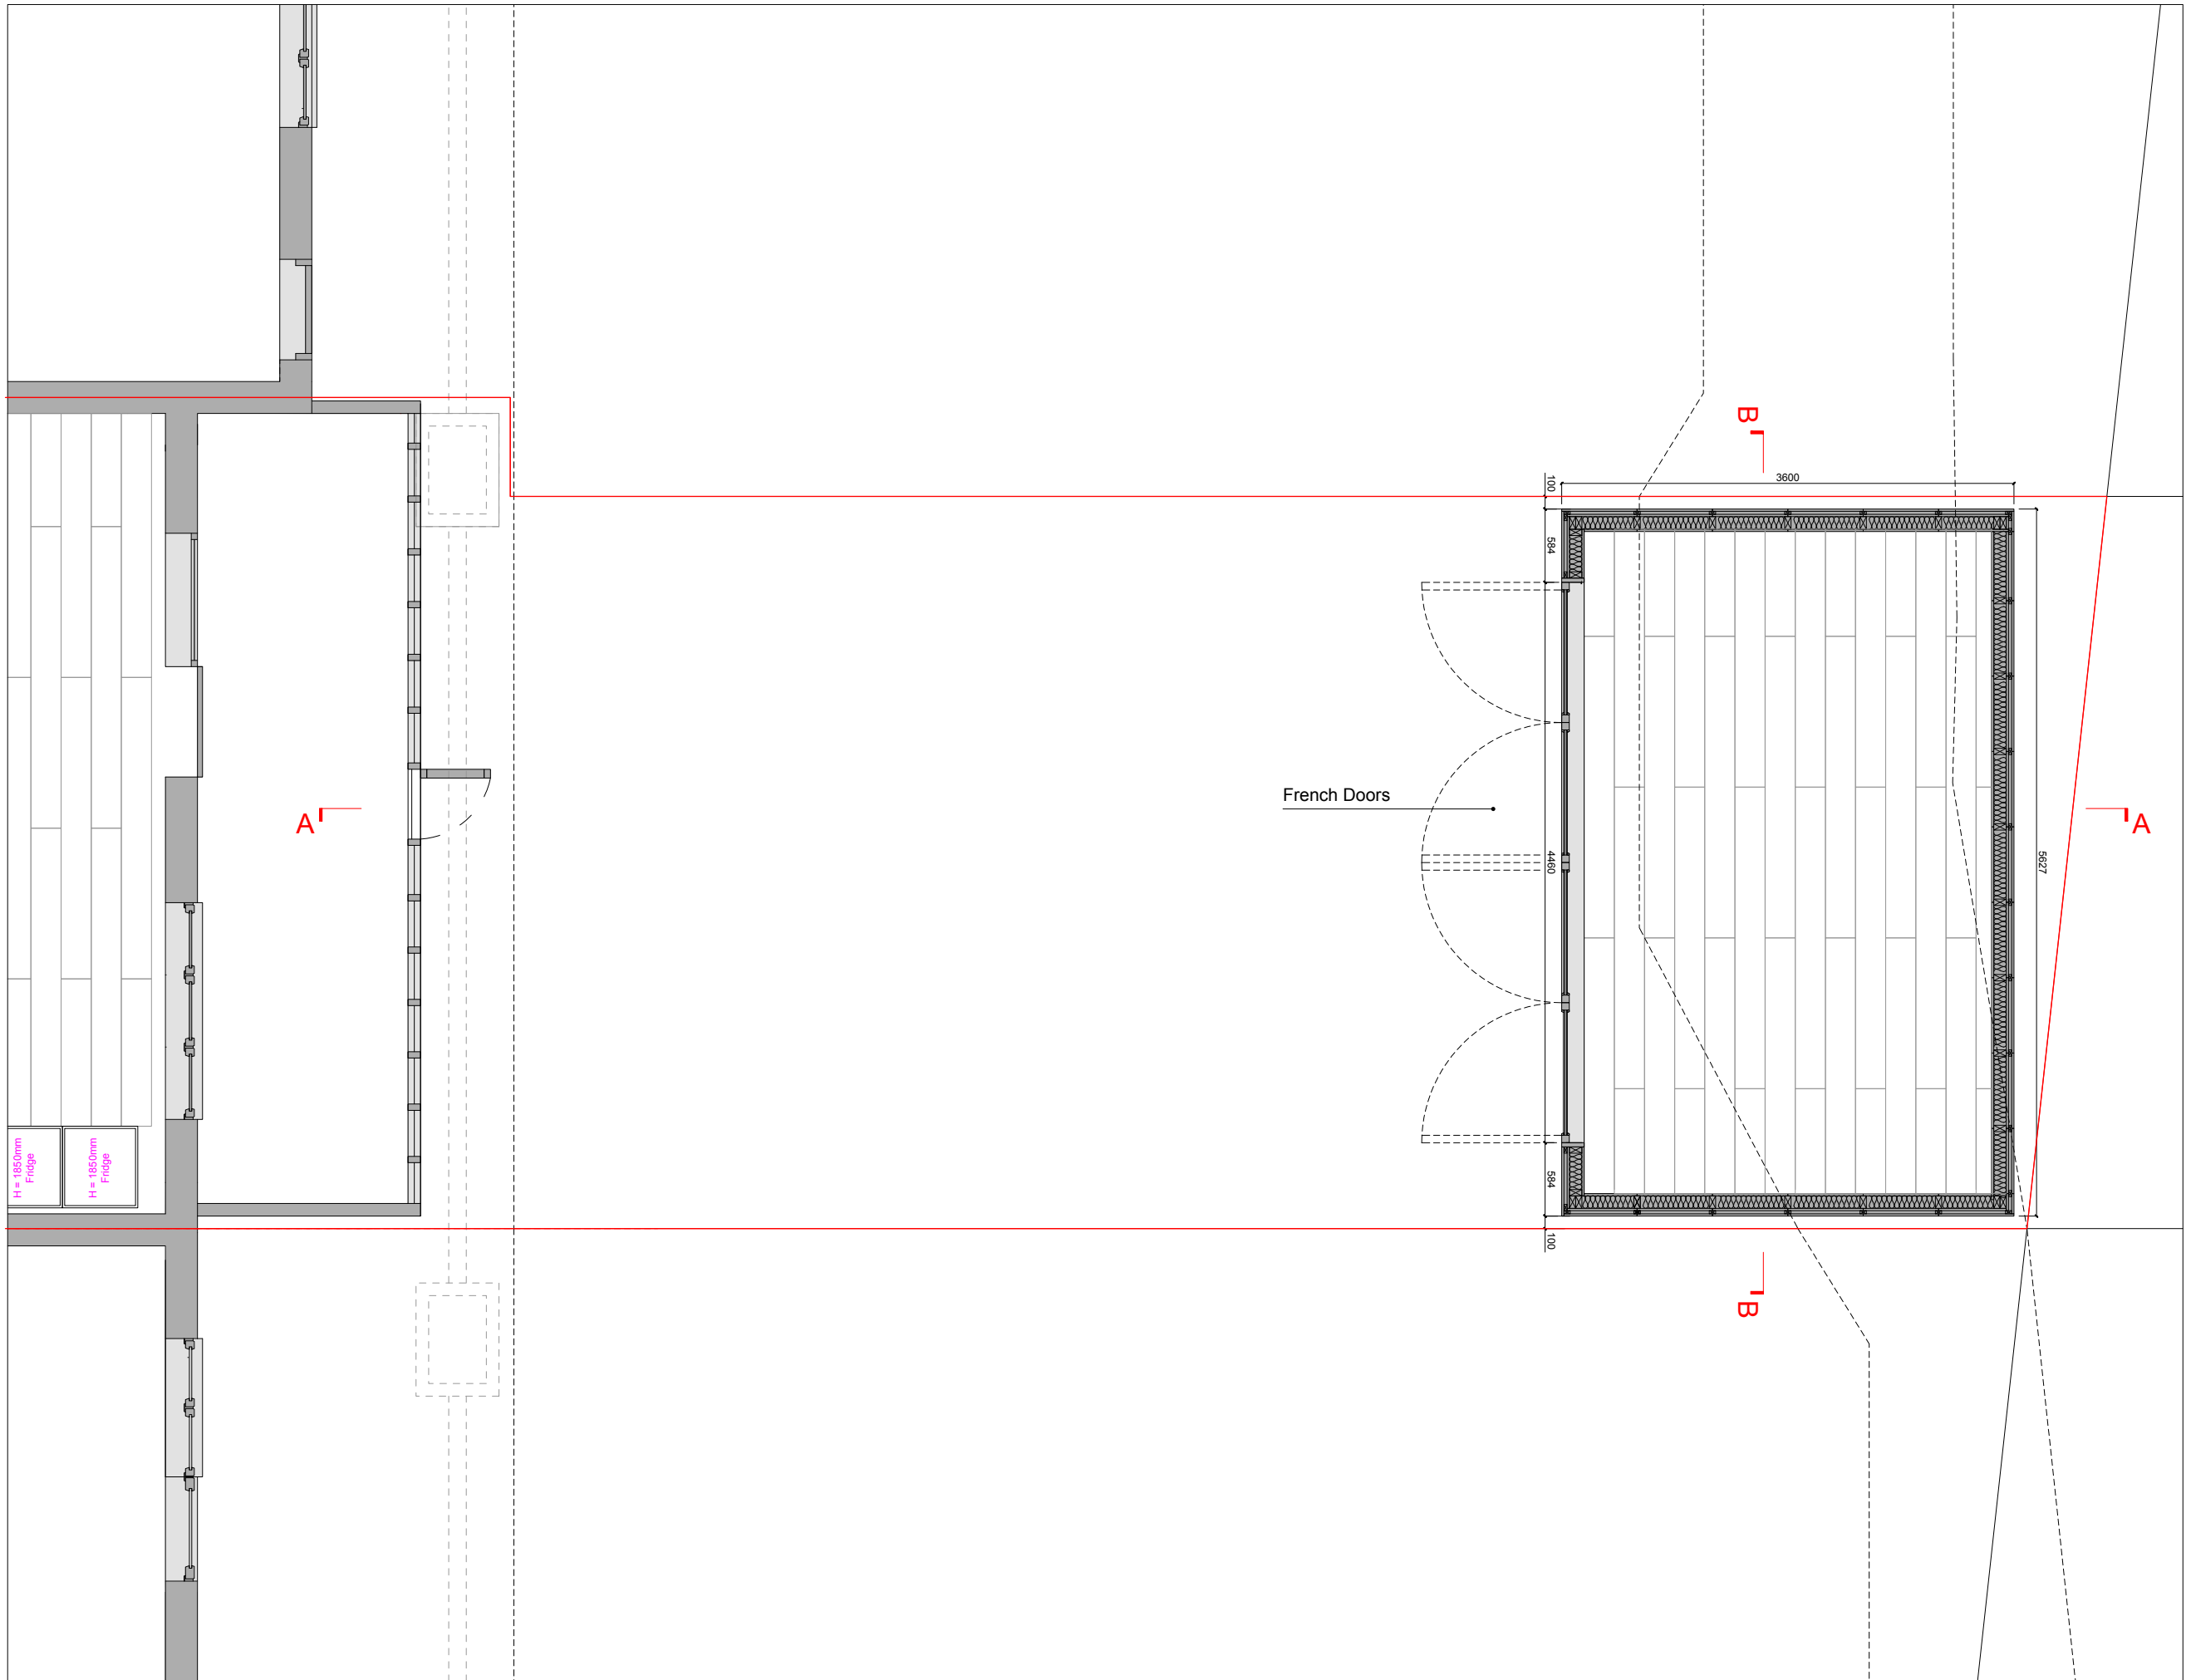

H = 1850mm
Fridge

H = 1850mm
Fridge

French Doors

B

3600

A

A

5627

B

0m 1m 2m 3m 4m 5m


2
-
Proposed Ground Floor Plan
Scale 1:50

Drawing status:
Planning


Project	10 Maudslay Road
Project number	230919
Client	
Date	01 January 2024
Drawing title	Proposed Plan Planning
Drawing title	1:50 @ A3
Drawing number	240101_D_002
Revision	-



**THINKING
HAND**
THINKHAND Ltd
vytas@thinkinghand.co
+44 7956 387320

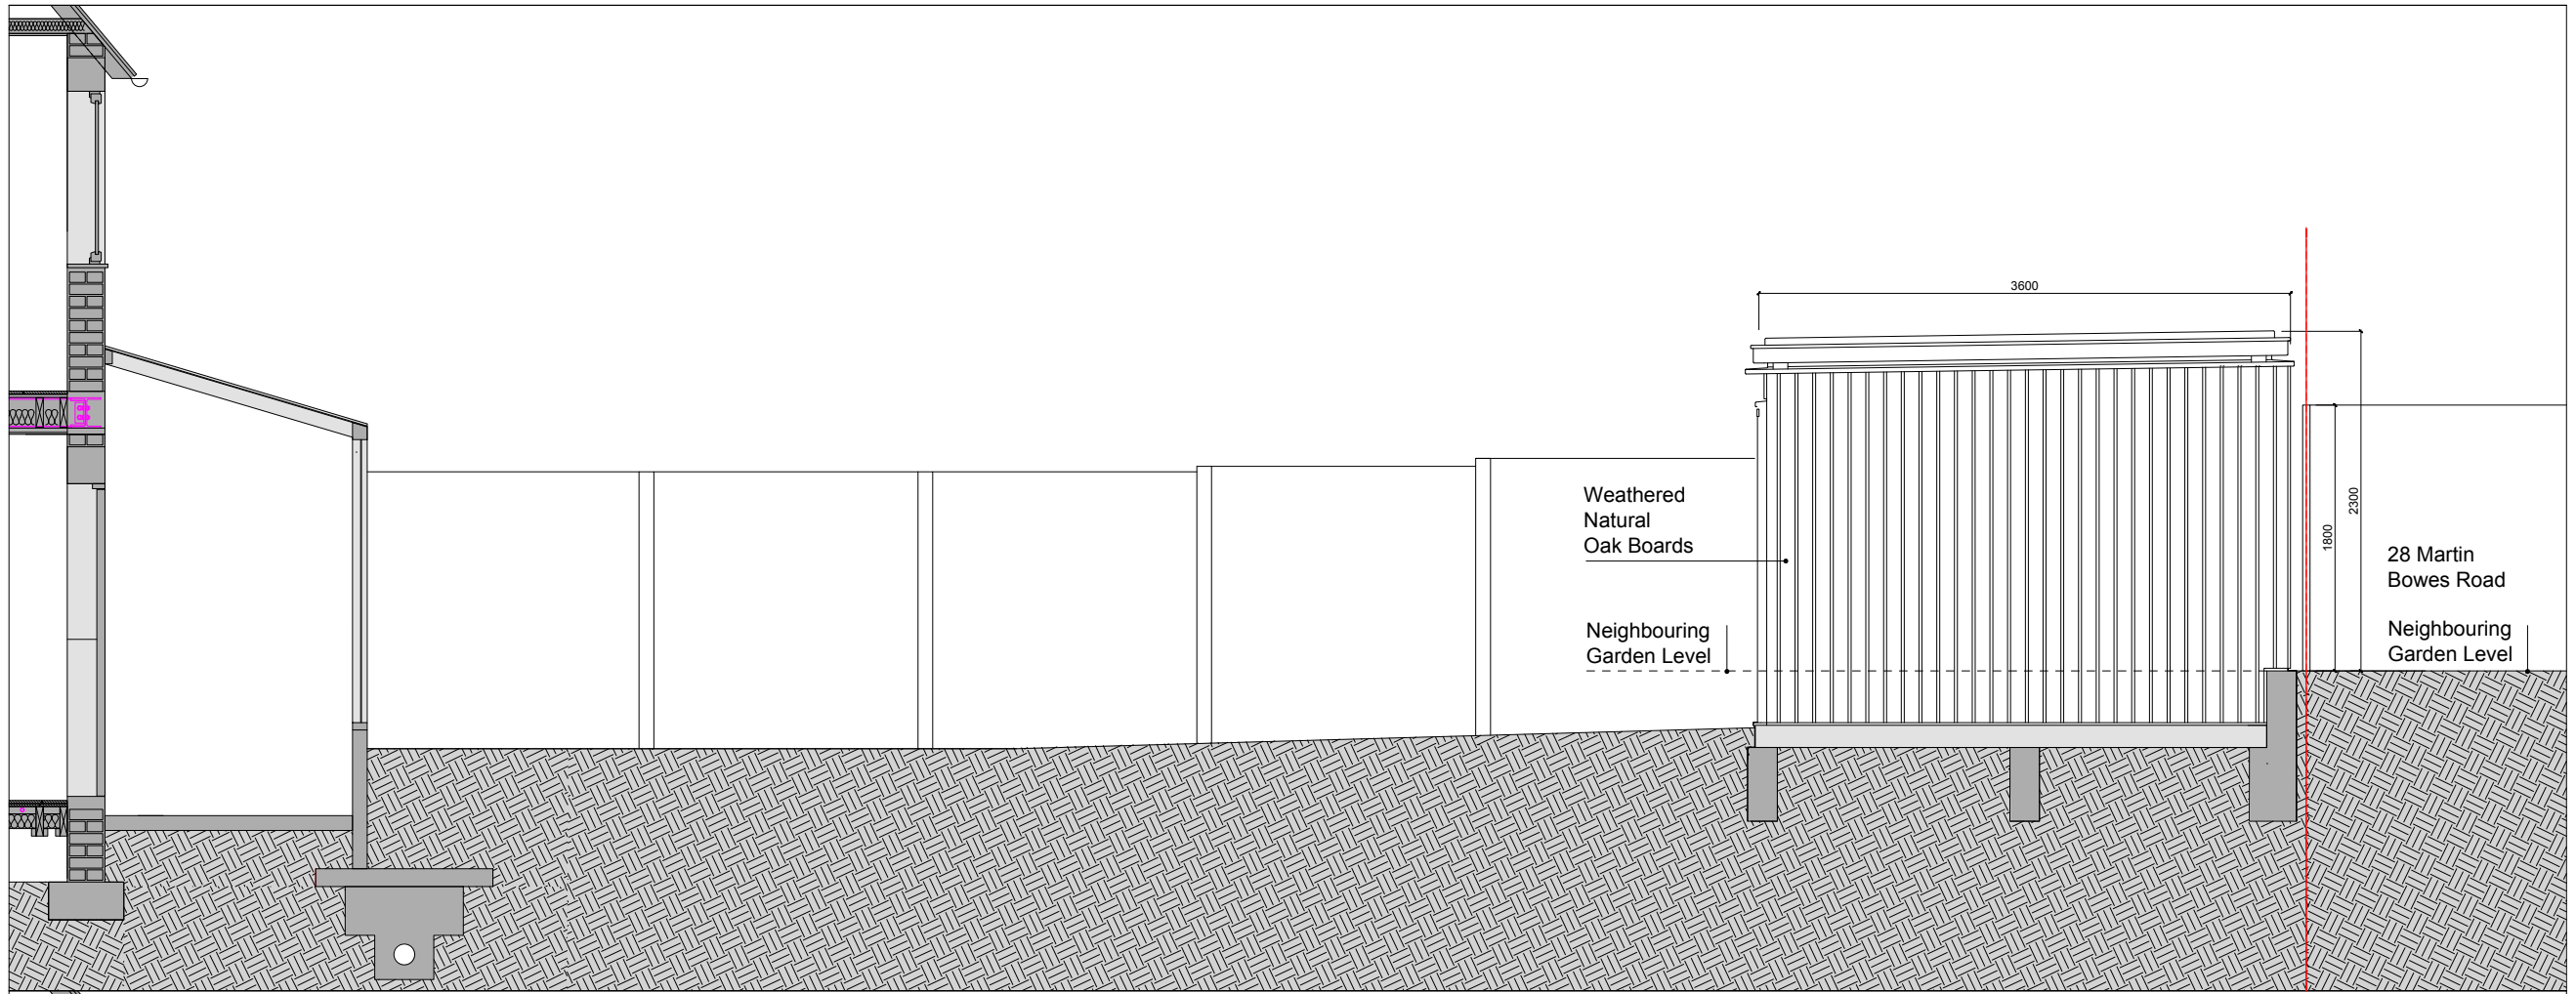

4 Proposed Side Elevation
Scale 1:50

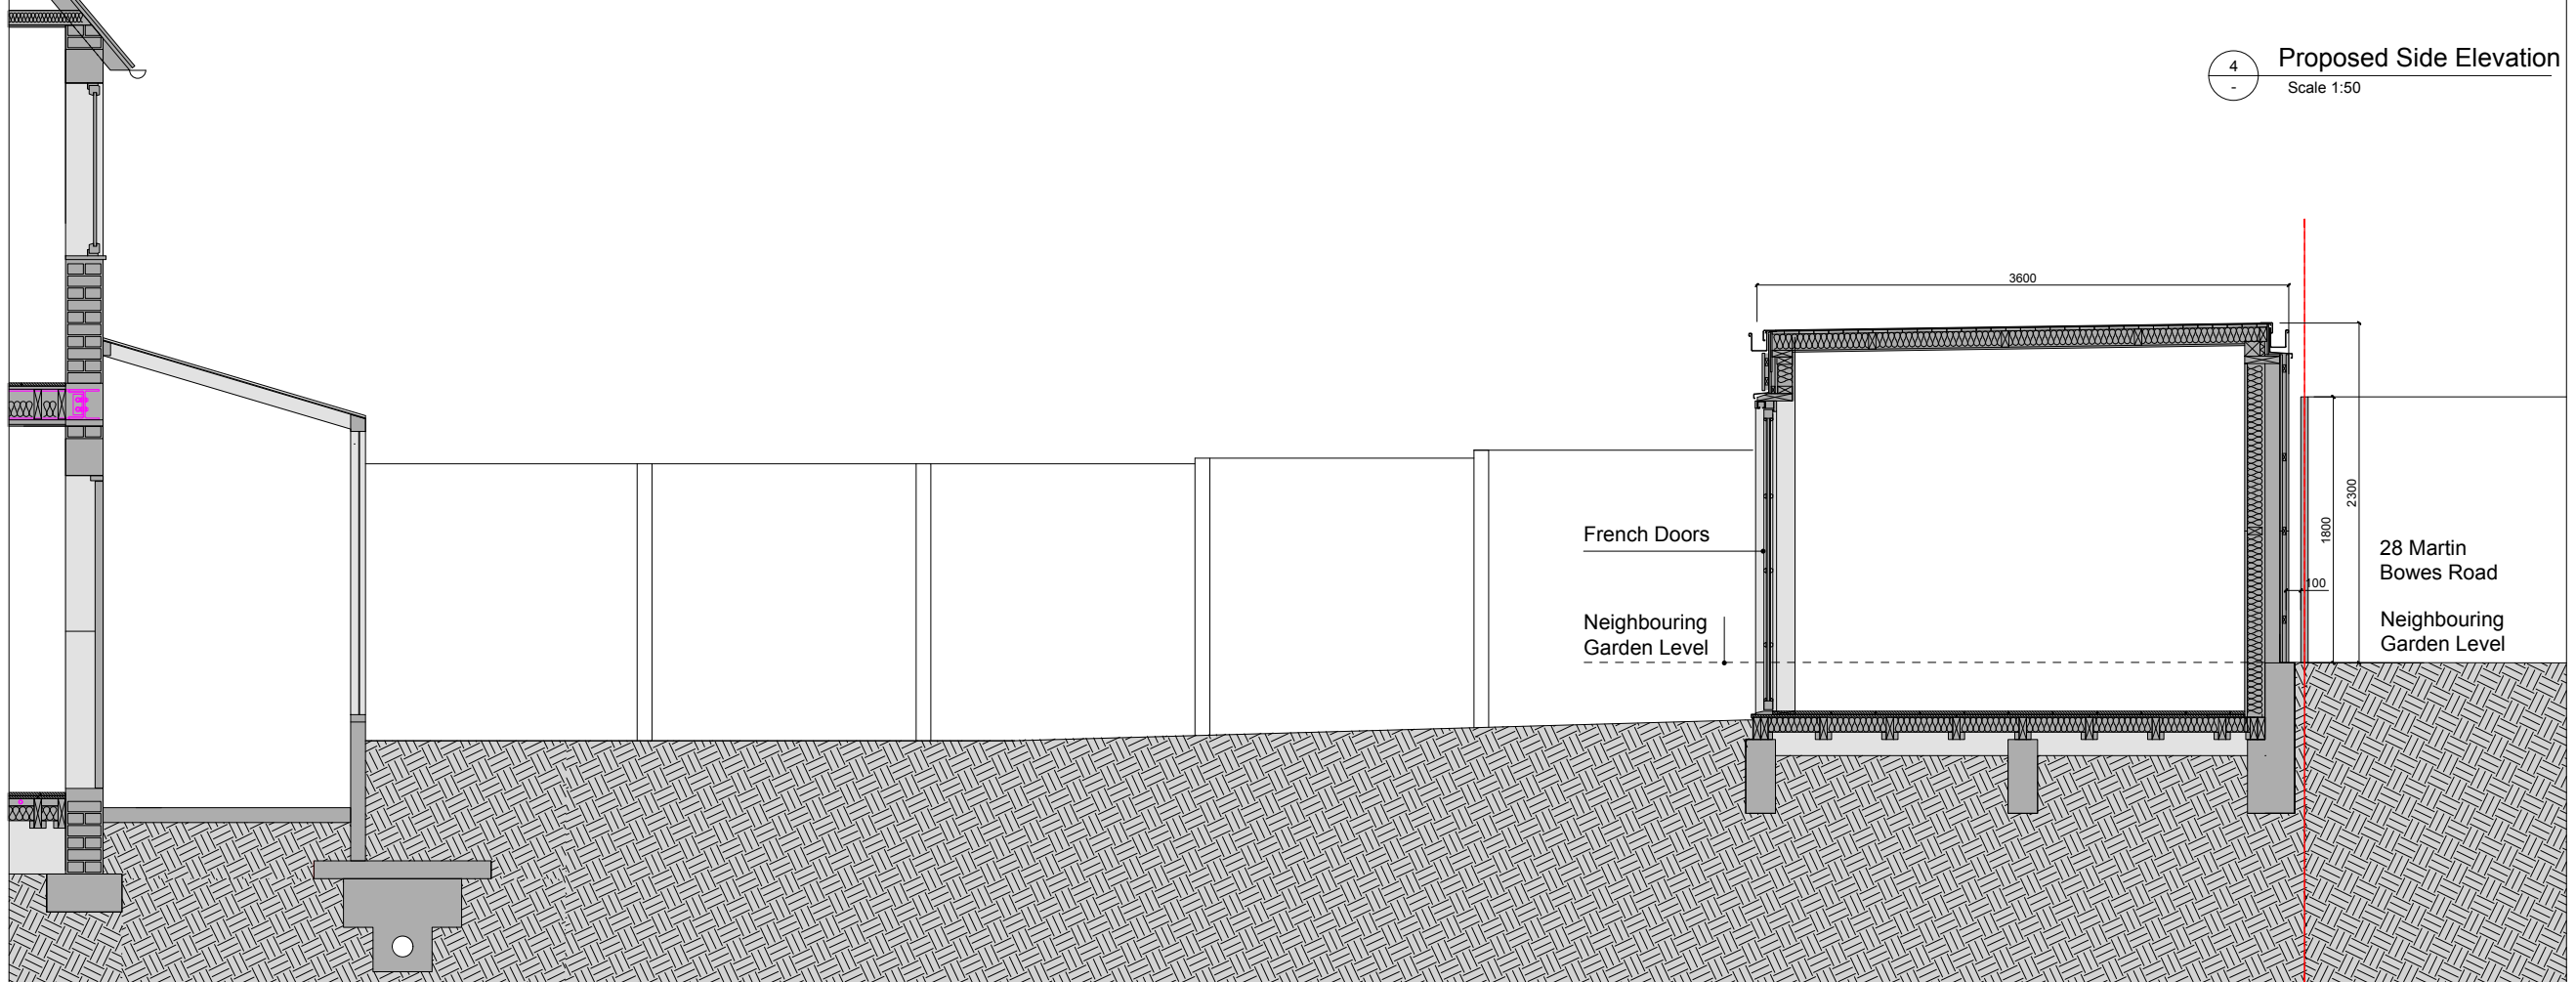

3 Proposed Section A-A
Scale 1:50


0m 1m 2m 3m 4m 5m

Drawing status:
Planning


Project	10 Maudslay Road
Project number	230919
Client	
Date	01 January 2024
Drawing title	Section A-A, Side Elevation Planning
Drawing title	1:50 @ A3
Drawing number	240101_D_003
Revision	-



THINKHAND
THINKHAND Ltd
vytas@thinkinghand.co
+44 7956 387320

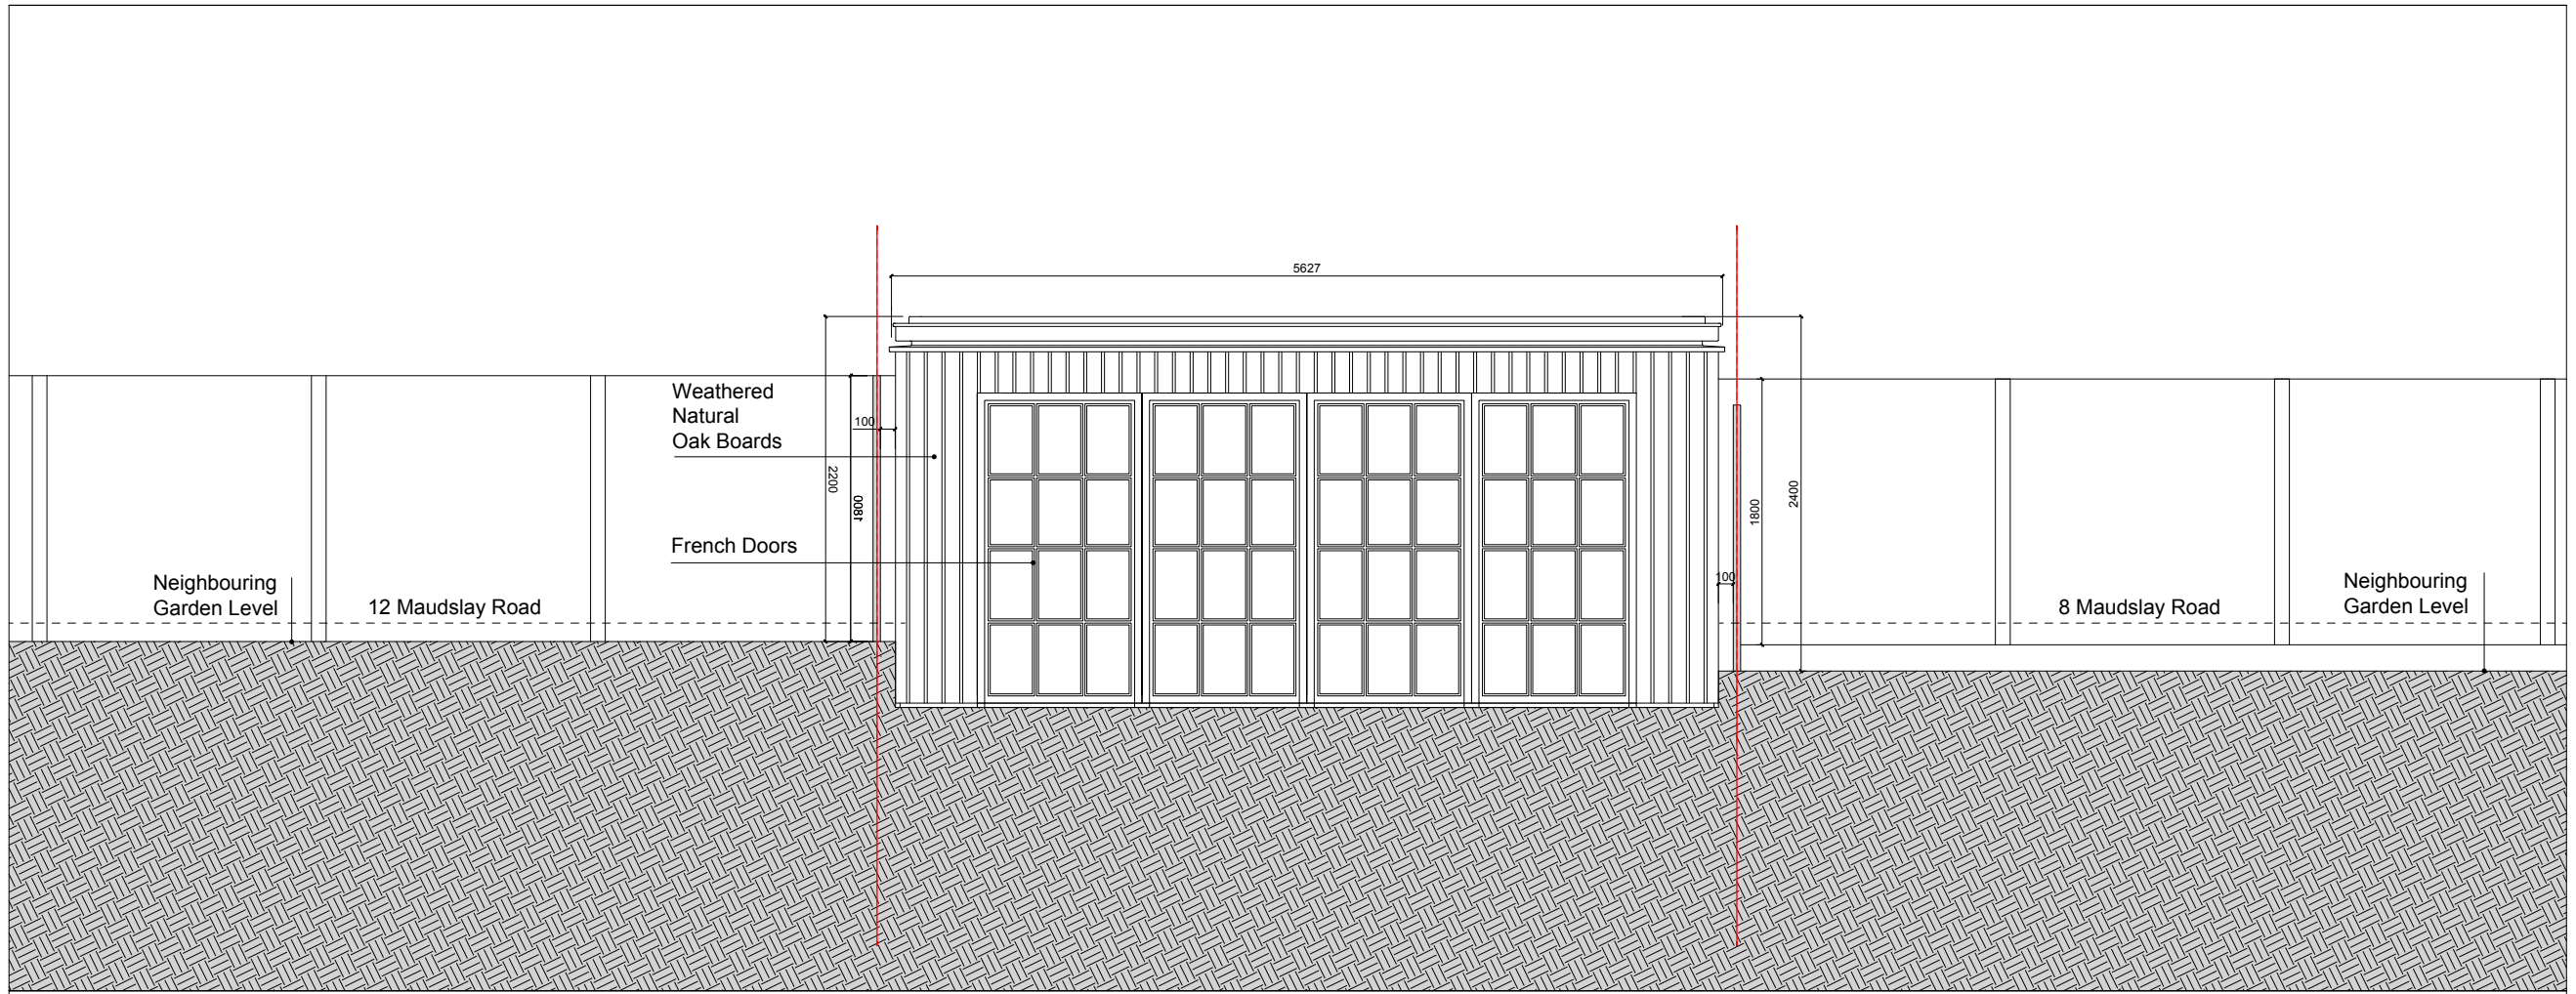

6 Proposed Front Elevation
Scale 1:50

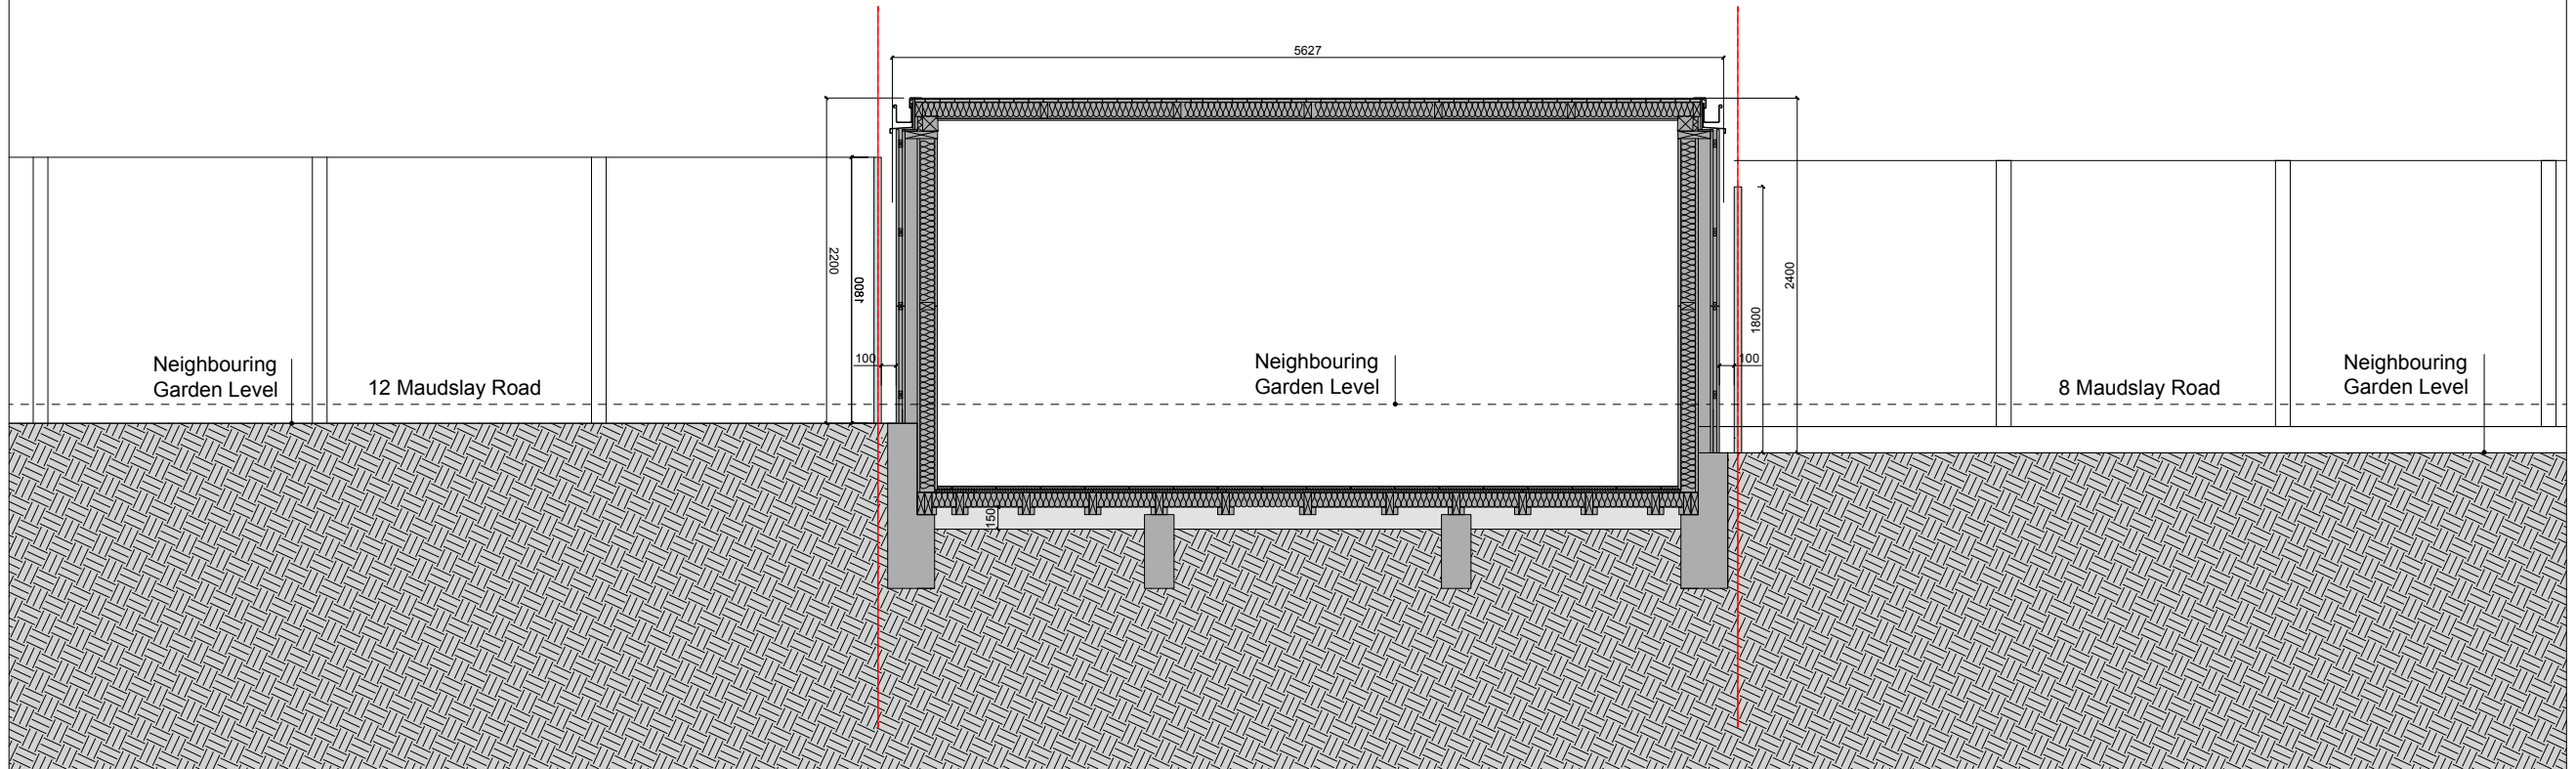

5 Proposed Section B-B
Scale 1:50



Drawing status:
Planning

Project	10 Maudslay Road
Project number	230919
Client	
Date	01 January 2024
Drawing title	Existing Rear Elevation Planning
Drawing title	1:50 @ A3
Drawing number	240101_D_004
Revision	-



**THINKING
HAND**
THINKHAND Ltd
vytas@thinkinghand.co
+44 7956 387320