


3 Existing Section A-A  
Scale 1:50

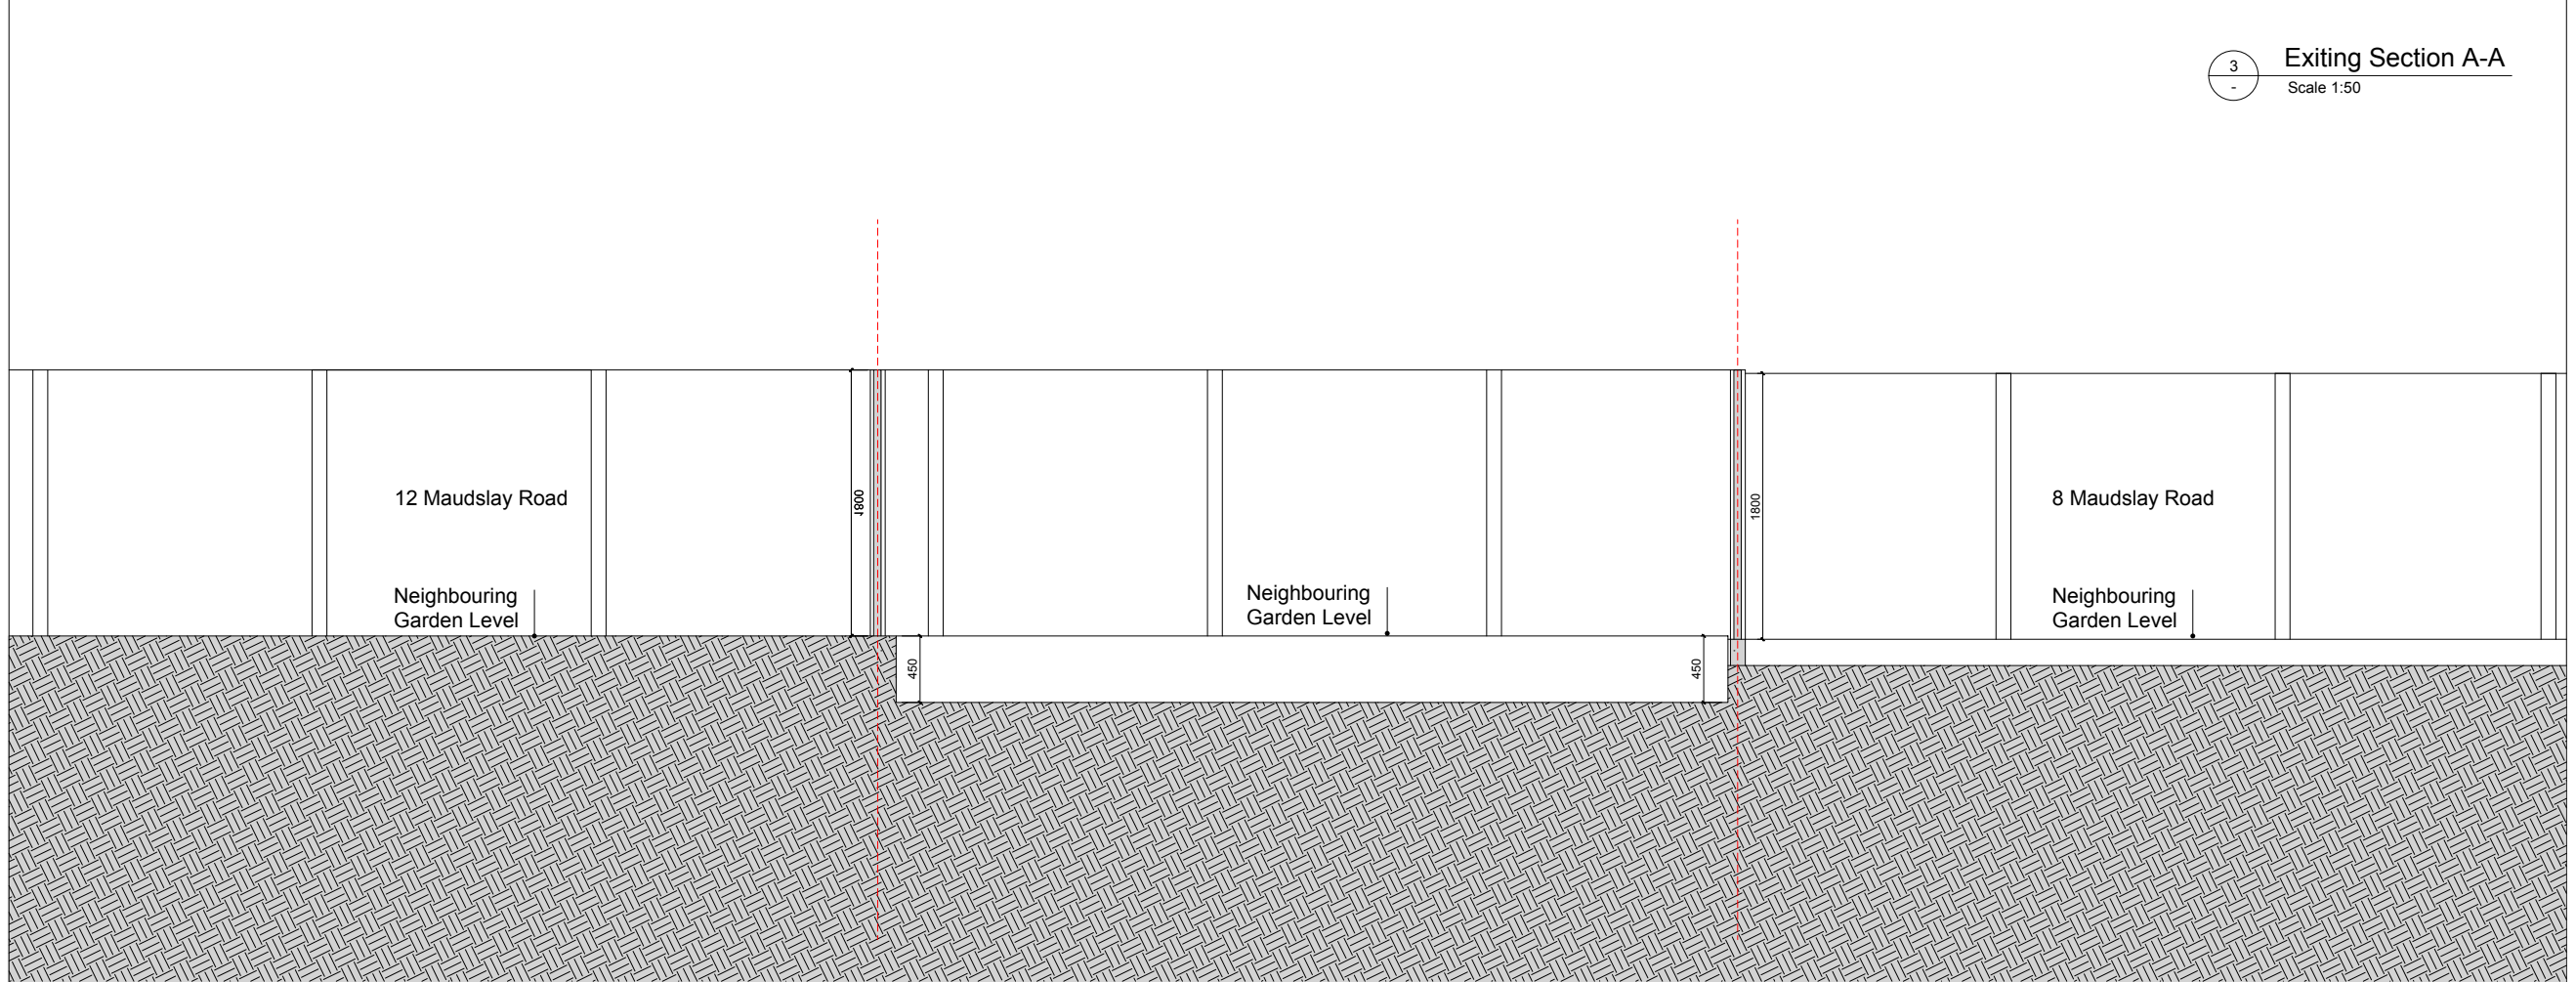

4 Existing Section B-B  
Scale 1:50




Drawing status:  
**Planning**

Project	10 Maudslay Road
Project number	230919
Client	
Date	16 January 2024
Drawing title	Existing Section A-A & B-B Planning
Drawing title	1:50 @ A3
Drawing number	240101_D_006
Revision	-



**THINKING  
HAND**  
THINKHAND Ltd  
vytas@thinkinghand.co  
+44 7956 387320

Notes:

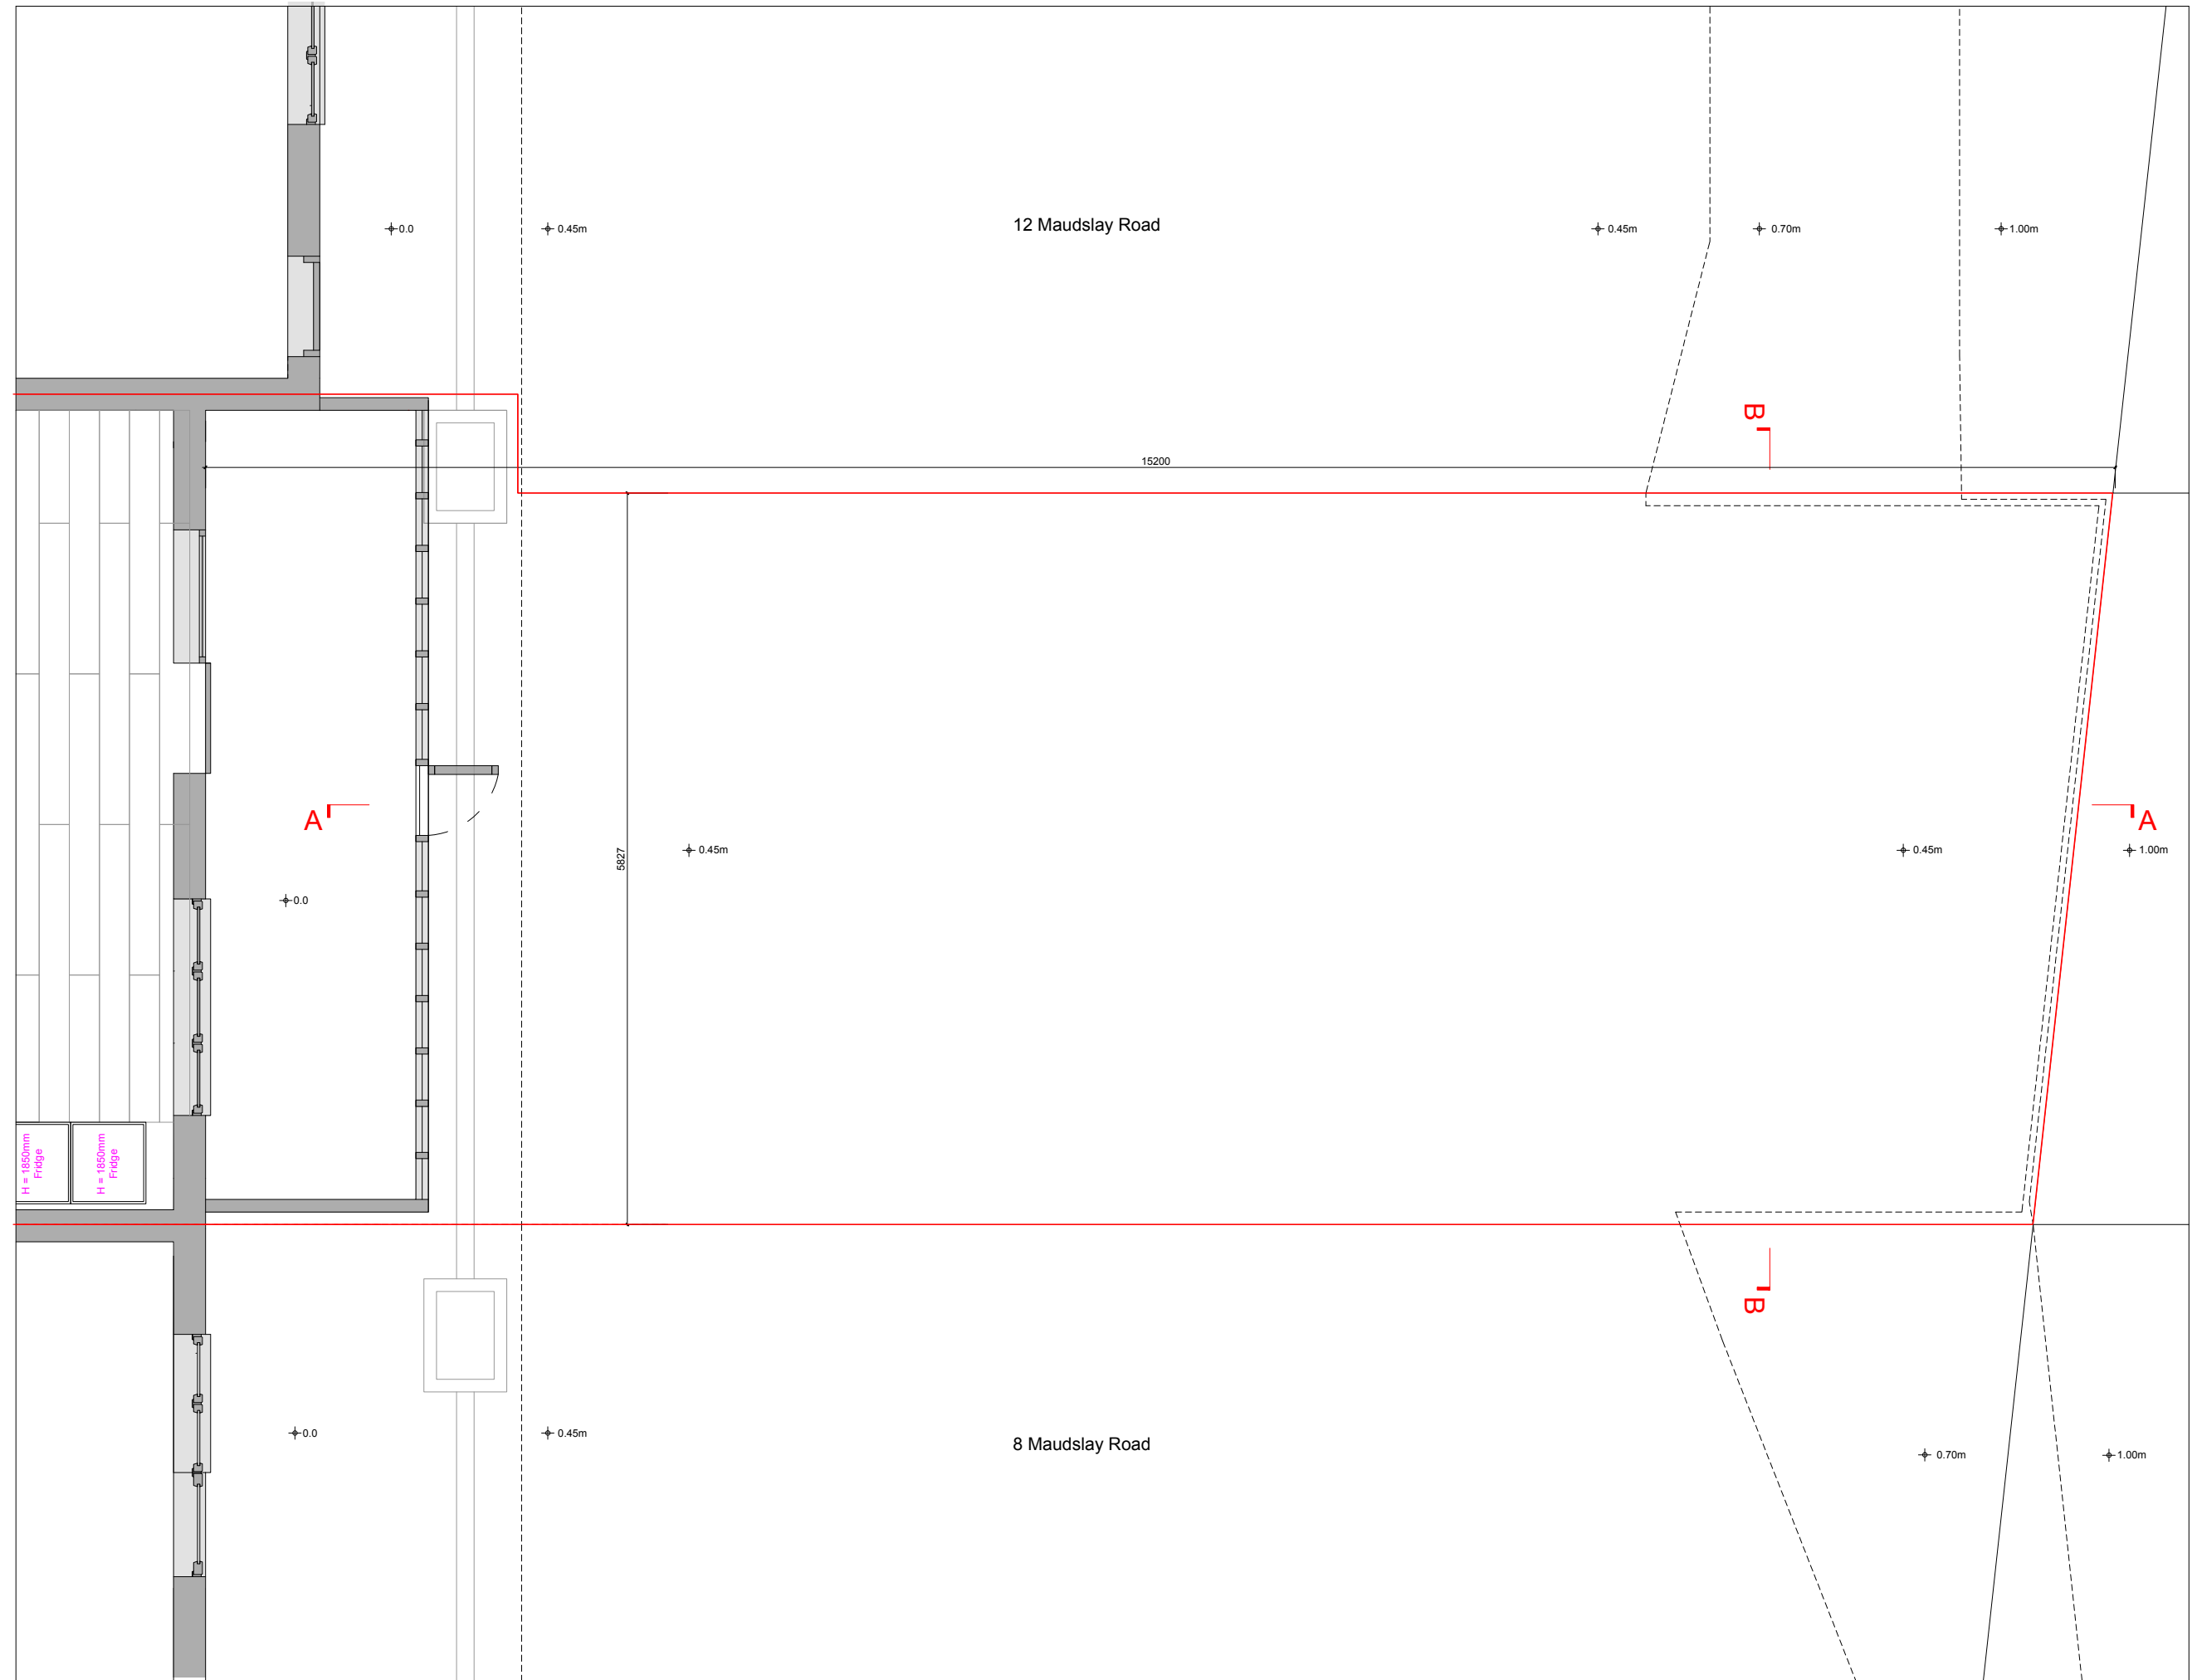

0m 1m 2m 3m 4m 5m

2  
-

Existing Ground Floor Plan  
Scale 1:50

Drawing status:  
**Planning**

Project	10 Maudslay Road
Project number	230919
Client	
Date	16 January 2024
Drawing title	Existing Plan Planning
Drawing title	1:50 @ A3
Drawing number	240101_D_007
Revision	-



**THINKHAND**  
THINKHAND Ltd  
vytas@thinkinghand.co  
+44 7956 387320

Notes:

12 Maudslay Road

8 Maudslay Road

±0.0

±0.45m

±0.45m

±0.70m

±1.00m

±0.0

±0.45m

±0.70m

±1.00m

15285

5827

B

A

A

B

0m 1m 2m 3m 4m 5m

1  
-

Exiting Roof Plan  
Scale 1:50

Drawing status:  
**Planning**

Project 10 Maudslay Road

Project number 230919

Client

Date 16 January 2024

Drawing title Existing Roof Plan  
Planning

Drawing title 1:50 @ A3

Drawing number 240101\_D\_008

Revision -



THINKING  
HAND

THINKHAND Ltd  
vytas@thinkinghand.co  
+44 7956 387320