




7 Site Plan  
Scale 1:1250

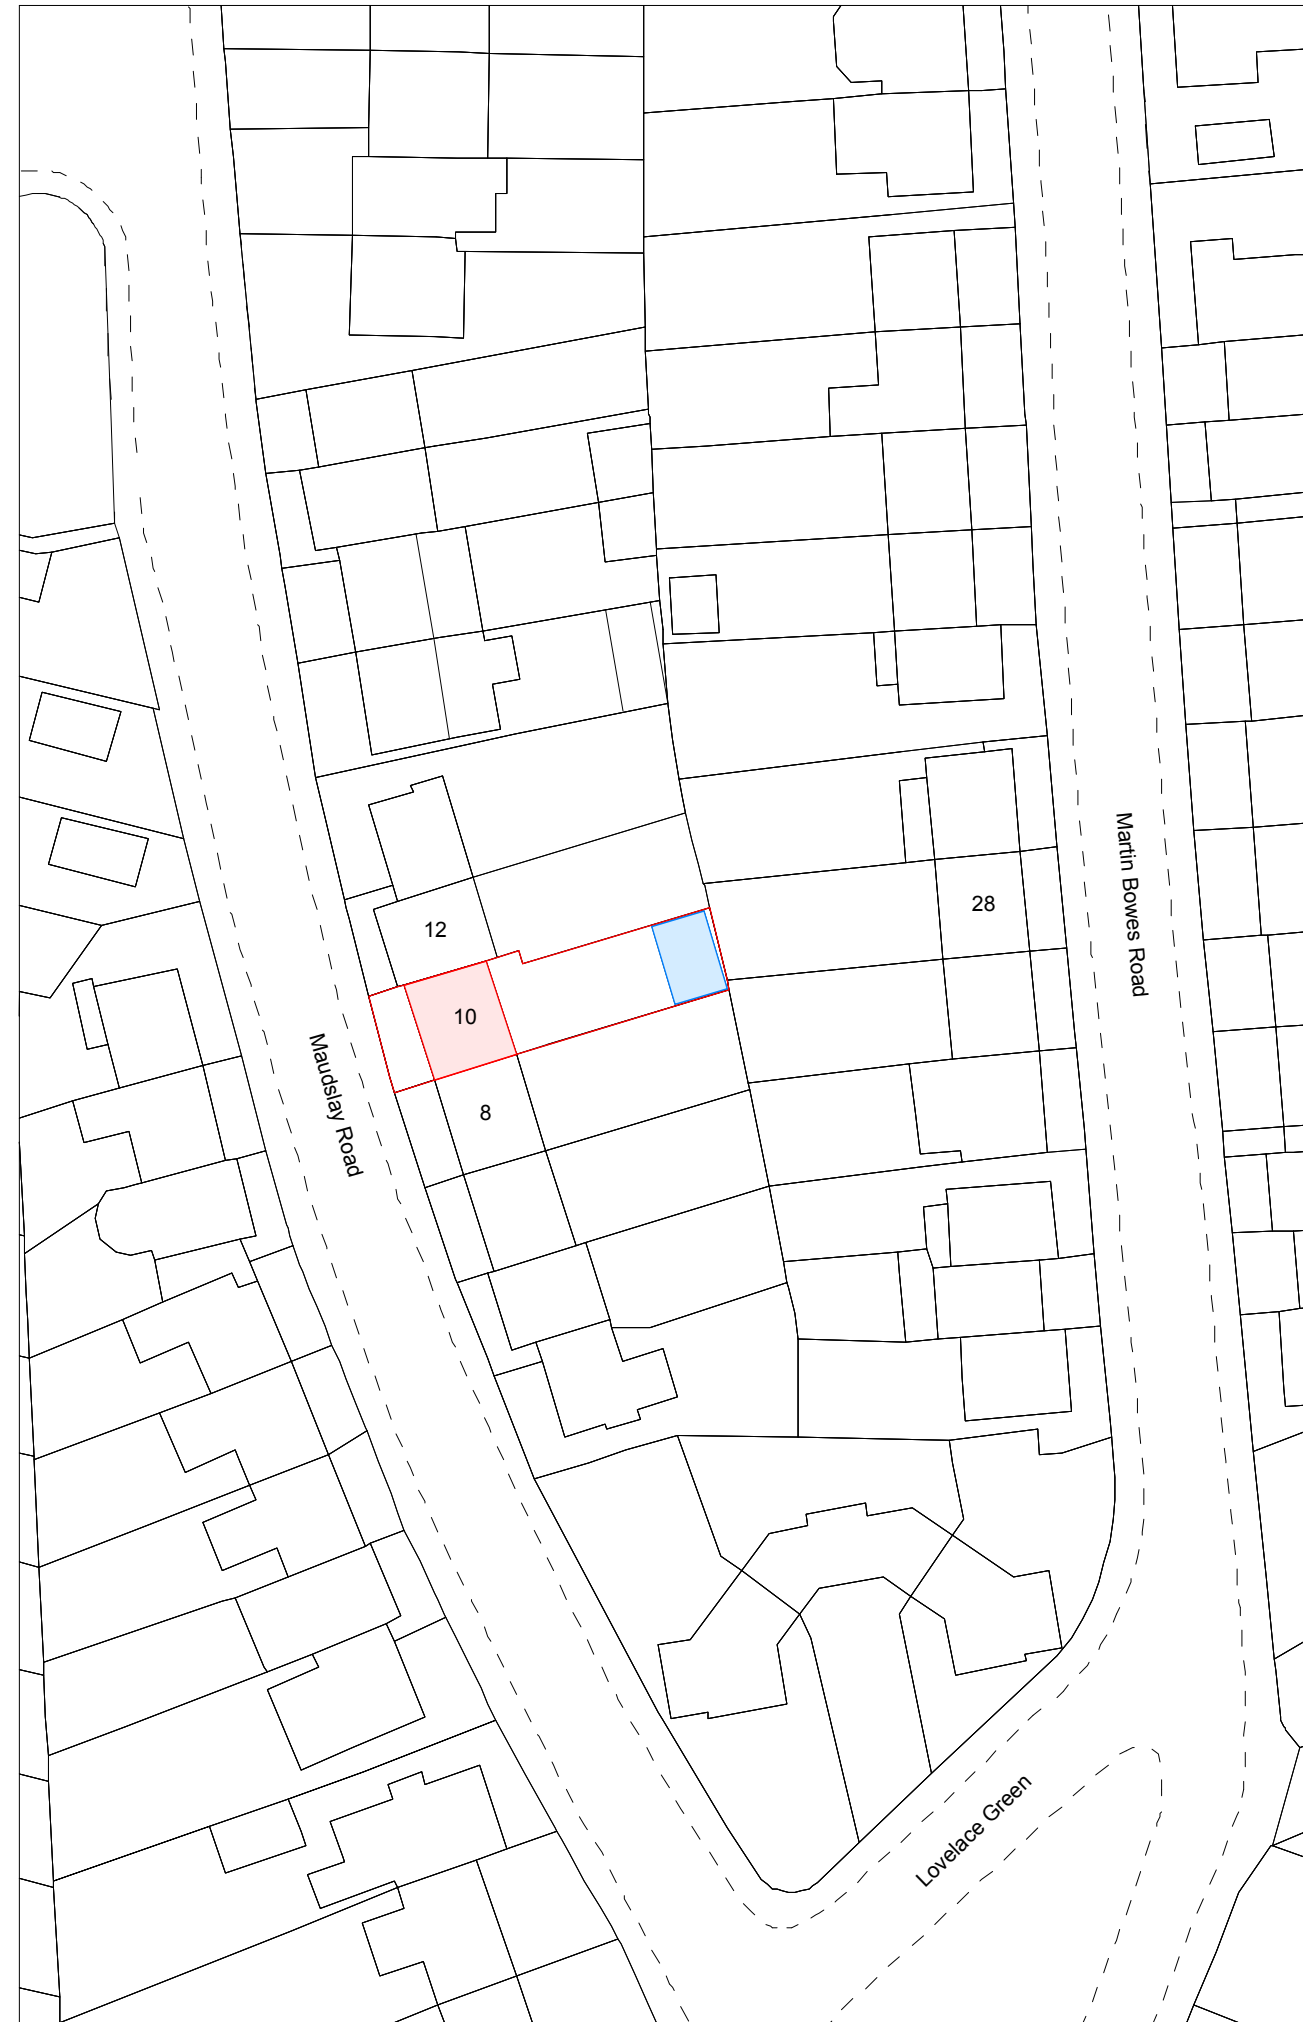

8 Site Plan  
Scale 1:500

- Notes:
- Existing House
  - Proposed Extension

Drawing status:  
**Planning**

Project	10 Maudslay Road
Project number	240101
Client	
Date	01 January 2024
Drawing title	Site Plan Planning
Drawing title	1:1250 & 1:500 @ A3
Drawing number	240101_D_005
Revision	-



**THINKHAND**  
THINKHAND Ltd  
vytas@thinkinghand.co  
+44 7956 387320