





Front Elevation

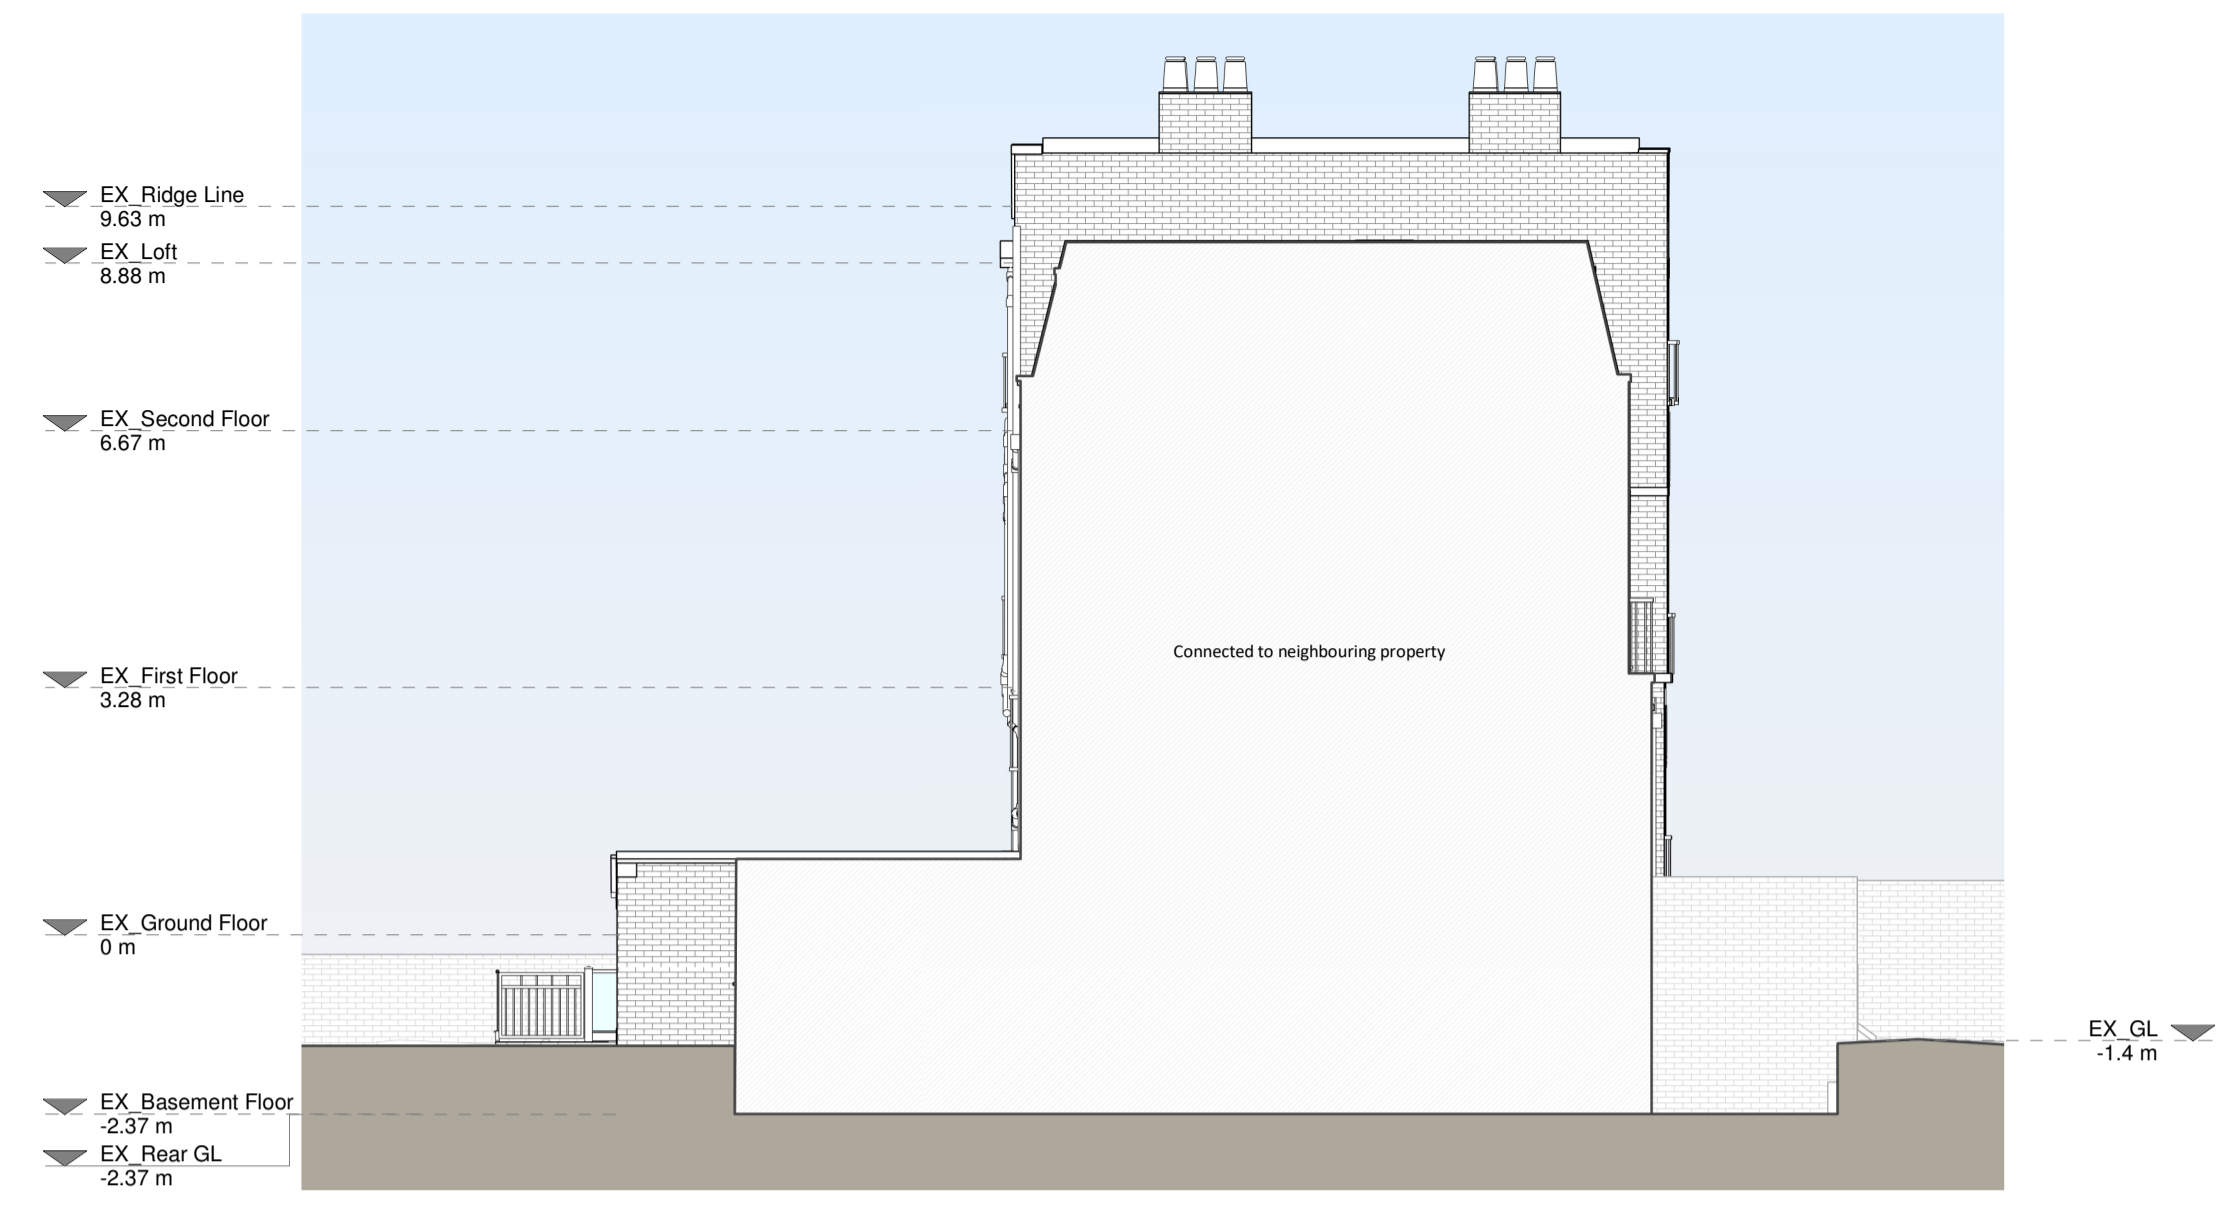


Left Side Elevation



Rear Elevation

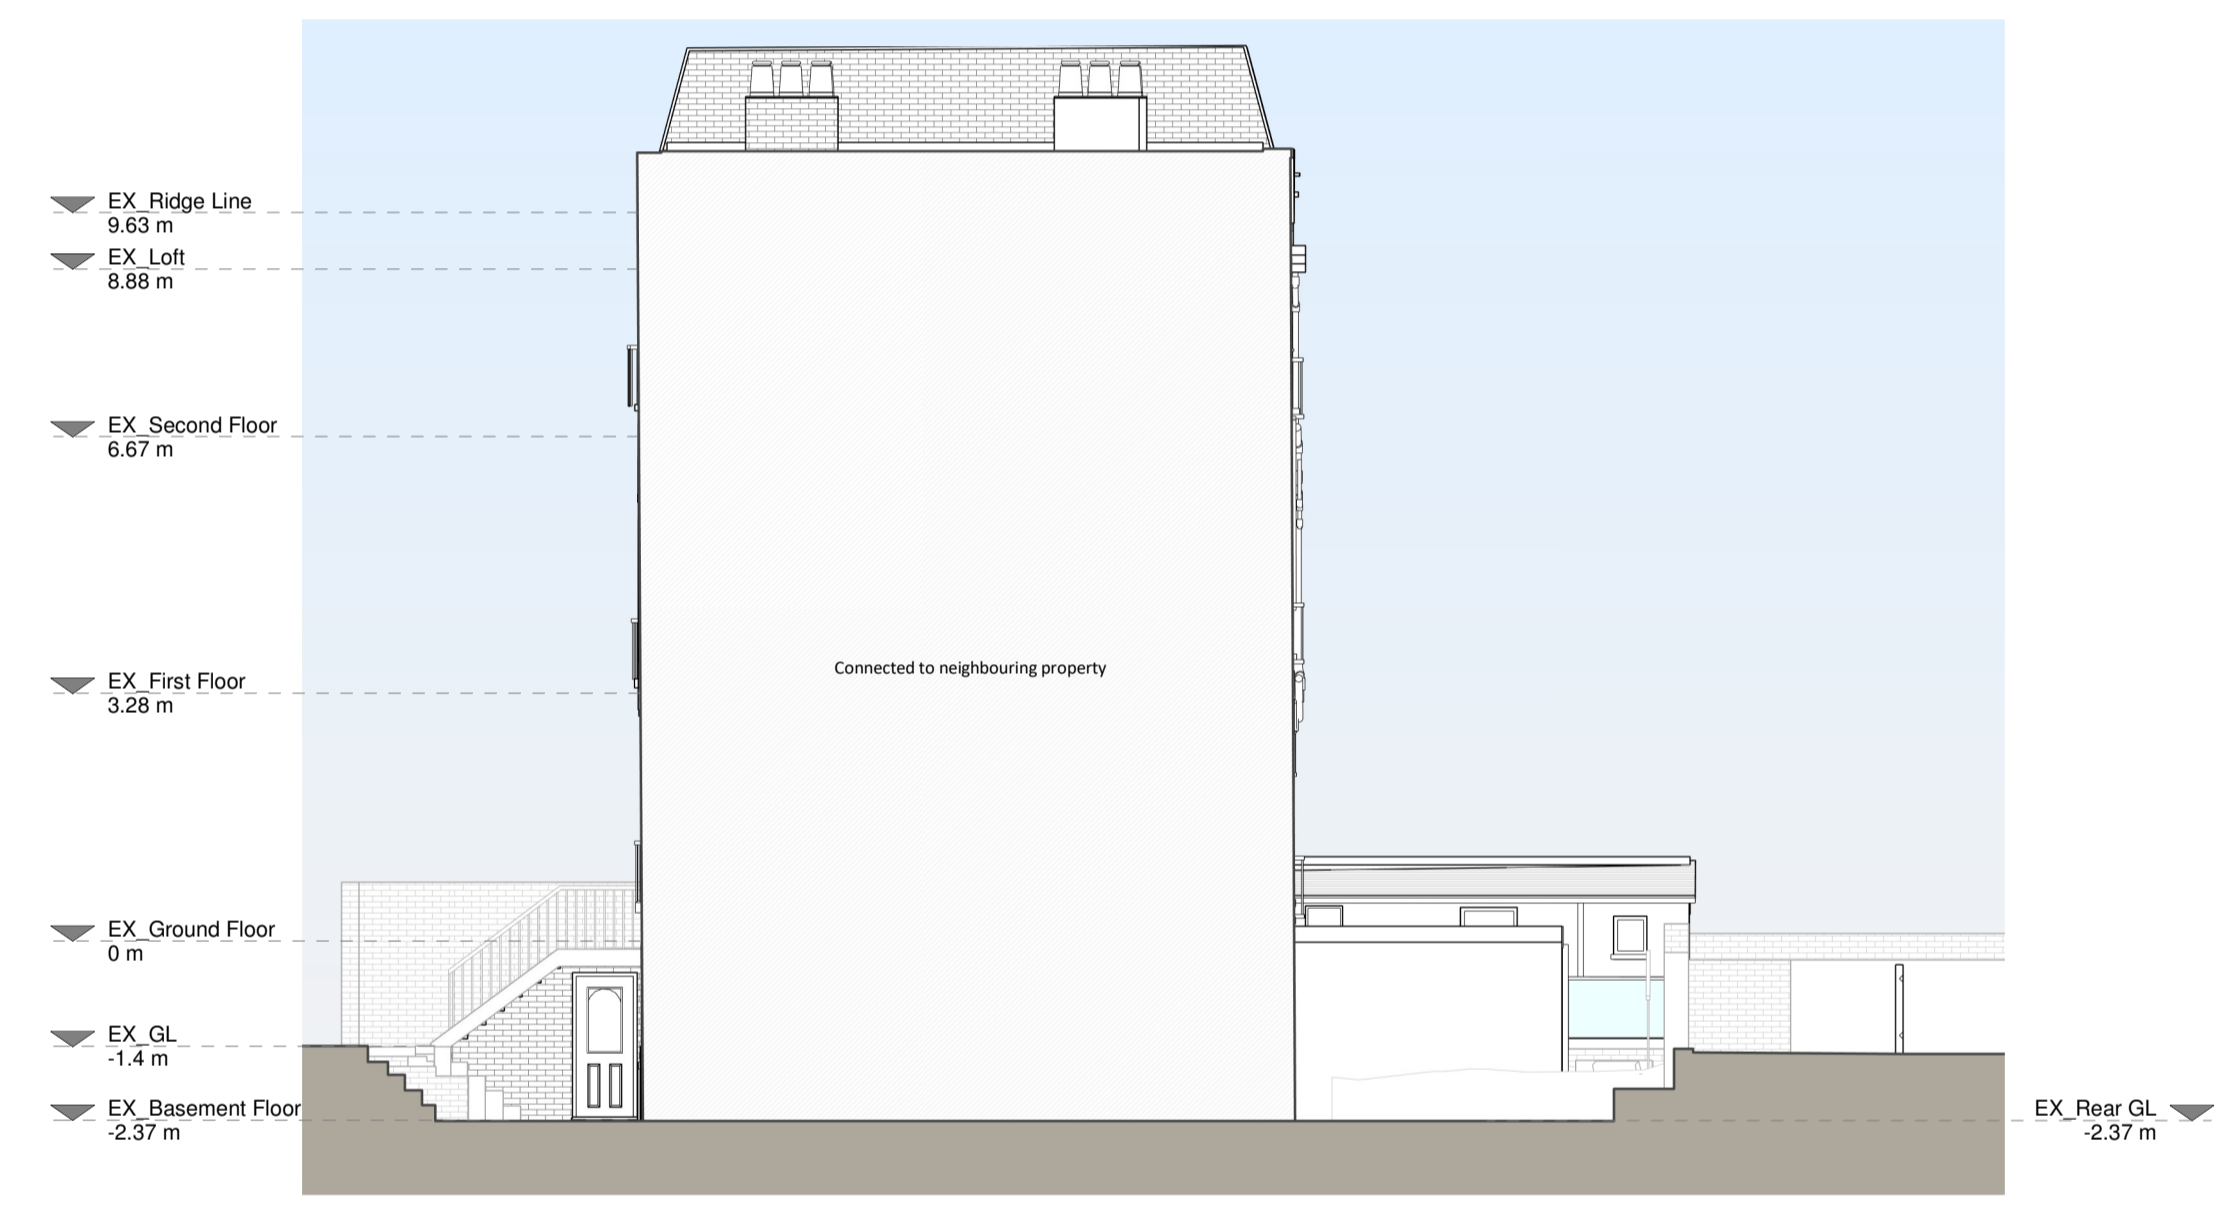

Right Side Elevation

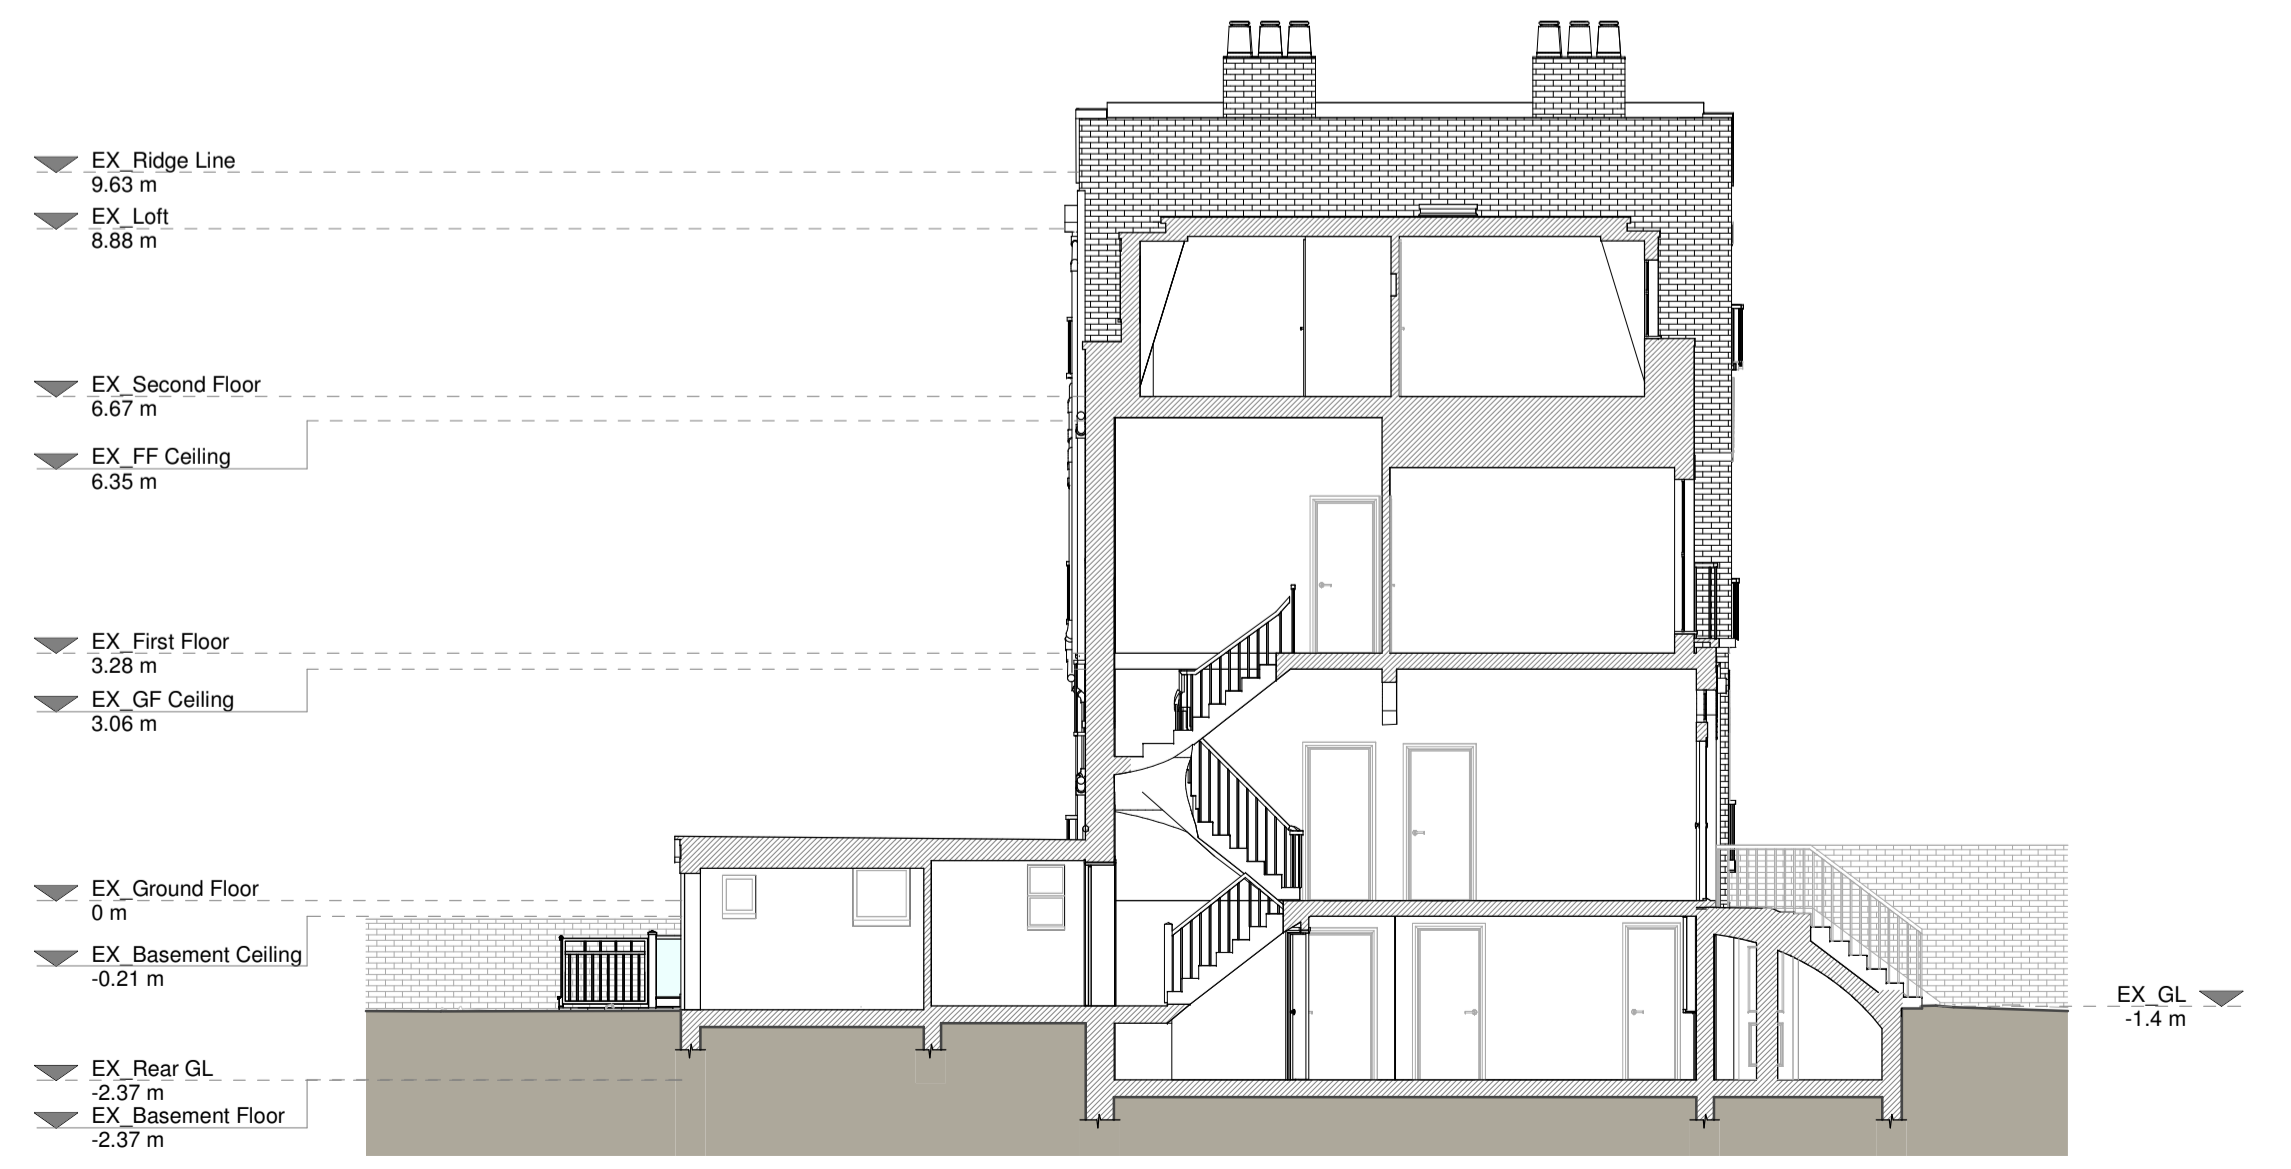

Section A - A

Copyright in the design and this drawing is the property of RESI. No reproduction or use in any form is permitted without the written consent of RESI. This drawing must be read in conjunction with all other relevant documentation and drawings.
RESI accepts no liability for any expense, loss or damage of whatsoever nature and however arising from any variation which has not been referred to in this document.
Read the full advice using planning drawings for the construction stages. All construction to be carried out in accordance with the specifications and construction. Any discrepancies to be reported to RESI immediately.

Proposed Materials
 Brickswork / Walls - London stock yellow brick to match existing
 Pitched roof - N/A
 Flat roof - Fibreglass or similar
 Windows - Timber framed windows
 Doors - Timber framed french doors
 Rafter / Gutter / Fascia - Black uPVC downpipes and gutters, Black timber fascia to match existing

KEY

Existing walls	Boundary line
Proposed walls	Proposed beam
Proposed furniture	Proposed drainage
Proposed staircase	Existing removed
Proposed windows	1.5m head height
Proposed rooflight	1.8m head height

Revision

Rev	Notes	Date
A	Planning drawings	12/01/2024

RESI
Grow your home

Job Title
Proposed lower ground floor single-storey rear extension, erection of new single-storey rear extension, floor plan redesign and all associated works at 143 Peckham Rye, SE15 3UL

Drawing Status
Planning Drawings

Client
Oliver Whitehead

Drawing Title
Proposed Elevations and Sections

Scale 1:100 @ A1	Drawn AR
Date Jan 2024	Checked EP
Drawing No. B200271-3200	Rev A

