





Front Elevation

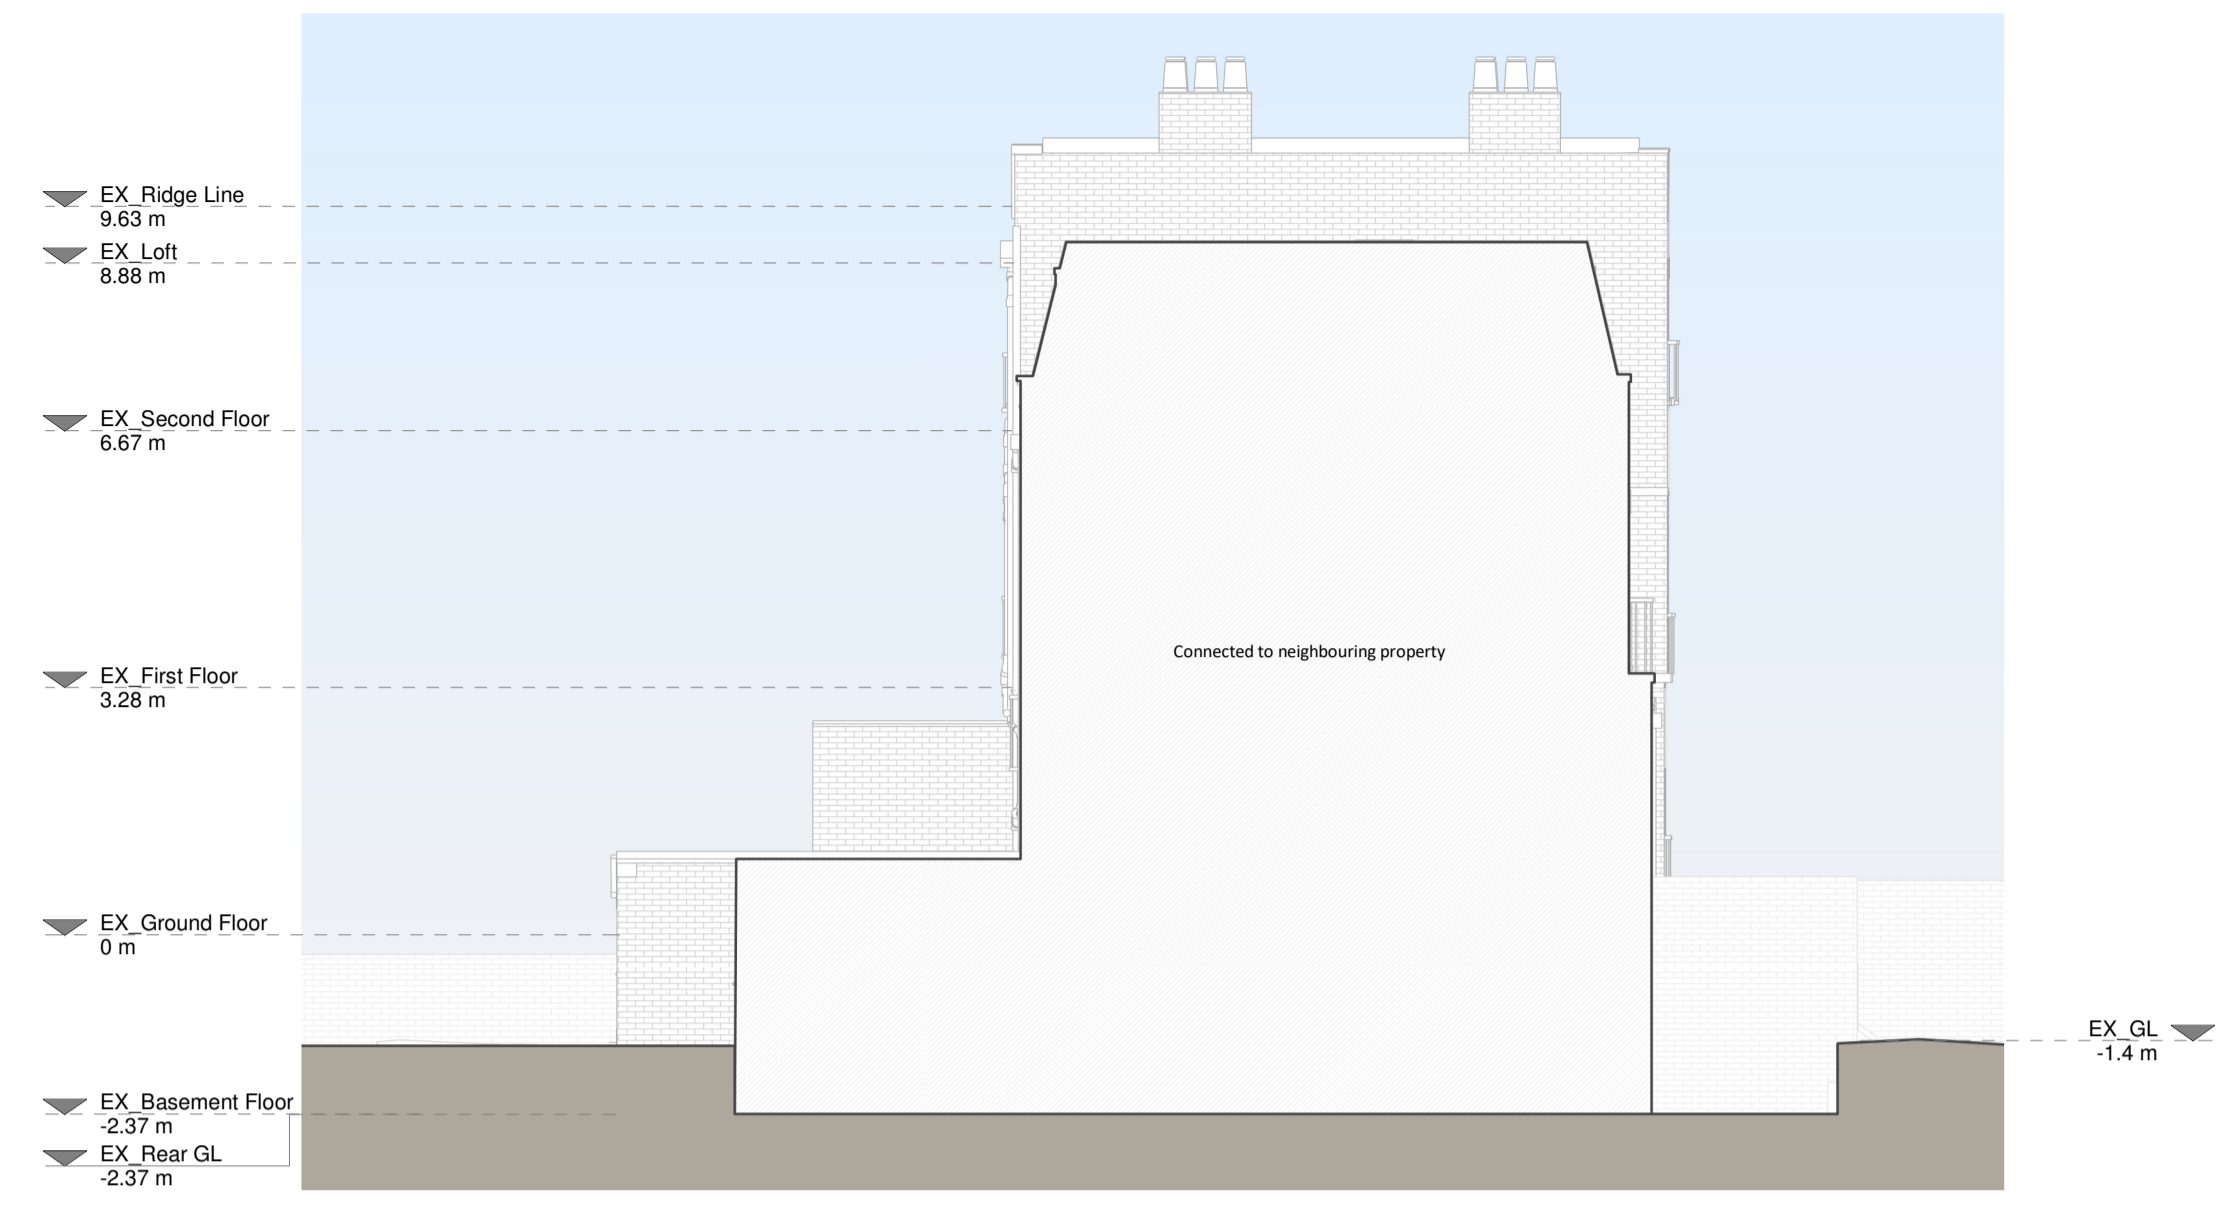


Left Side Elevation



Rear Elevation

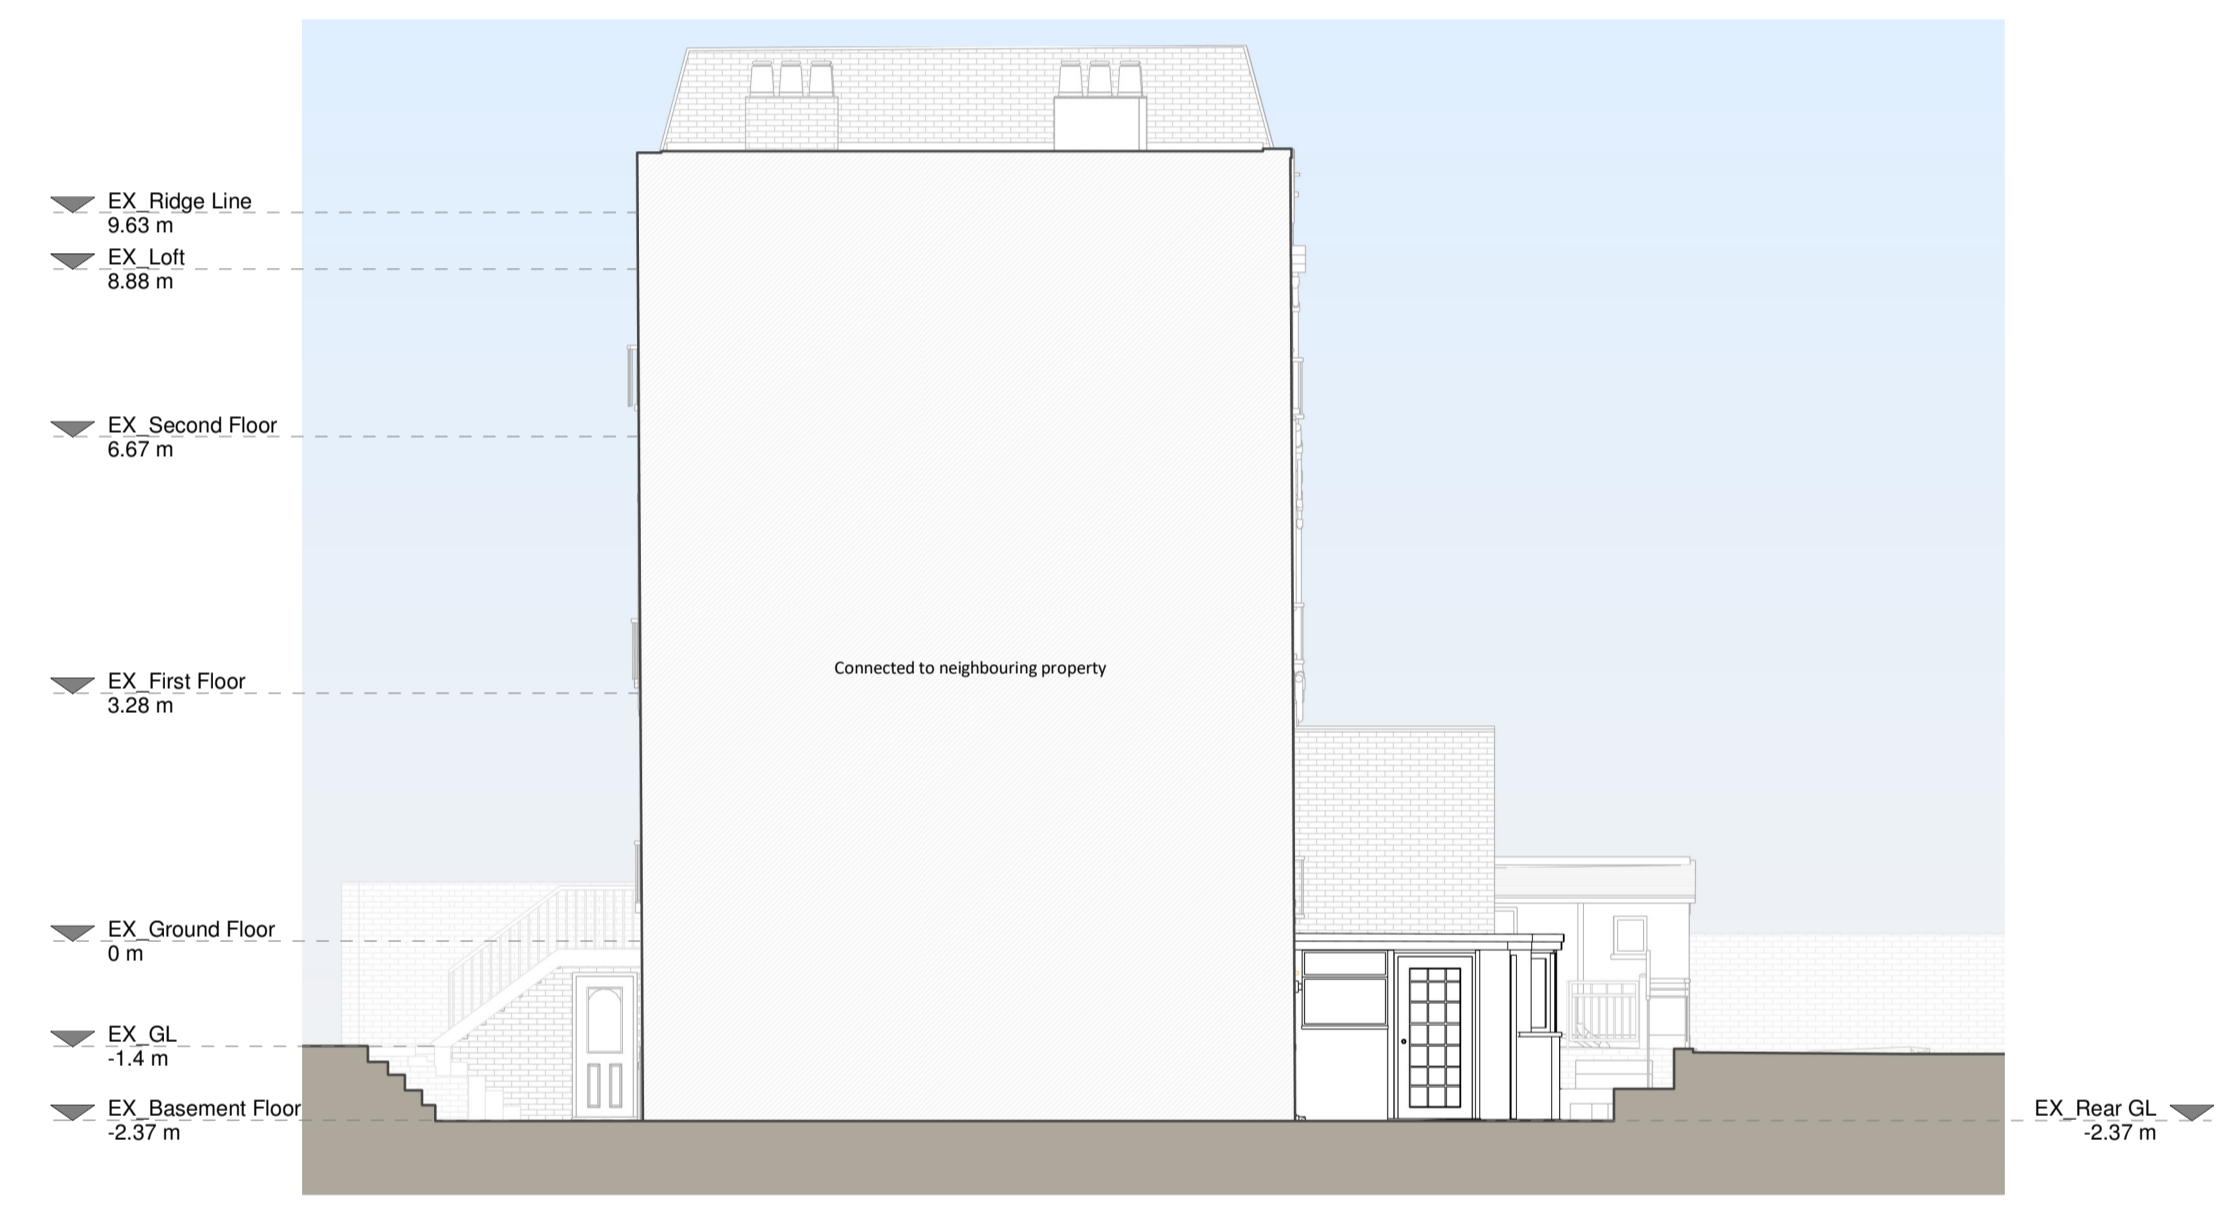

Right Side Elevation

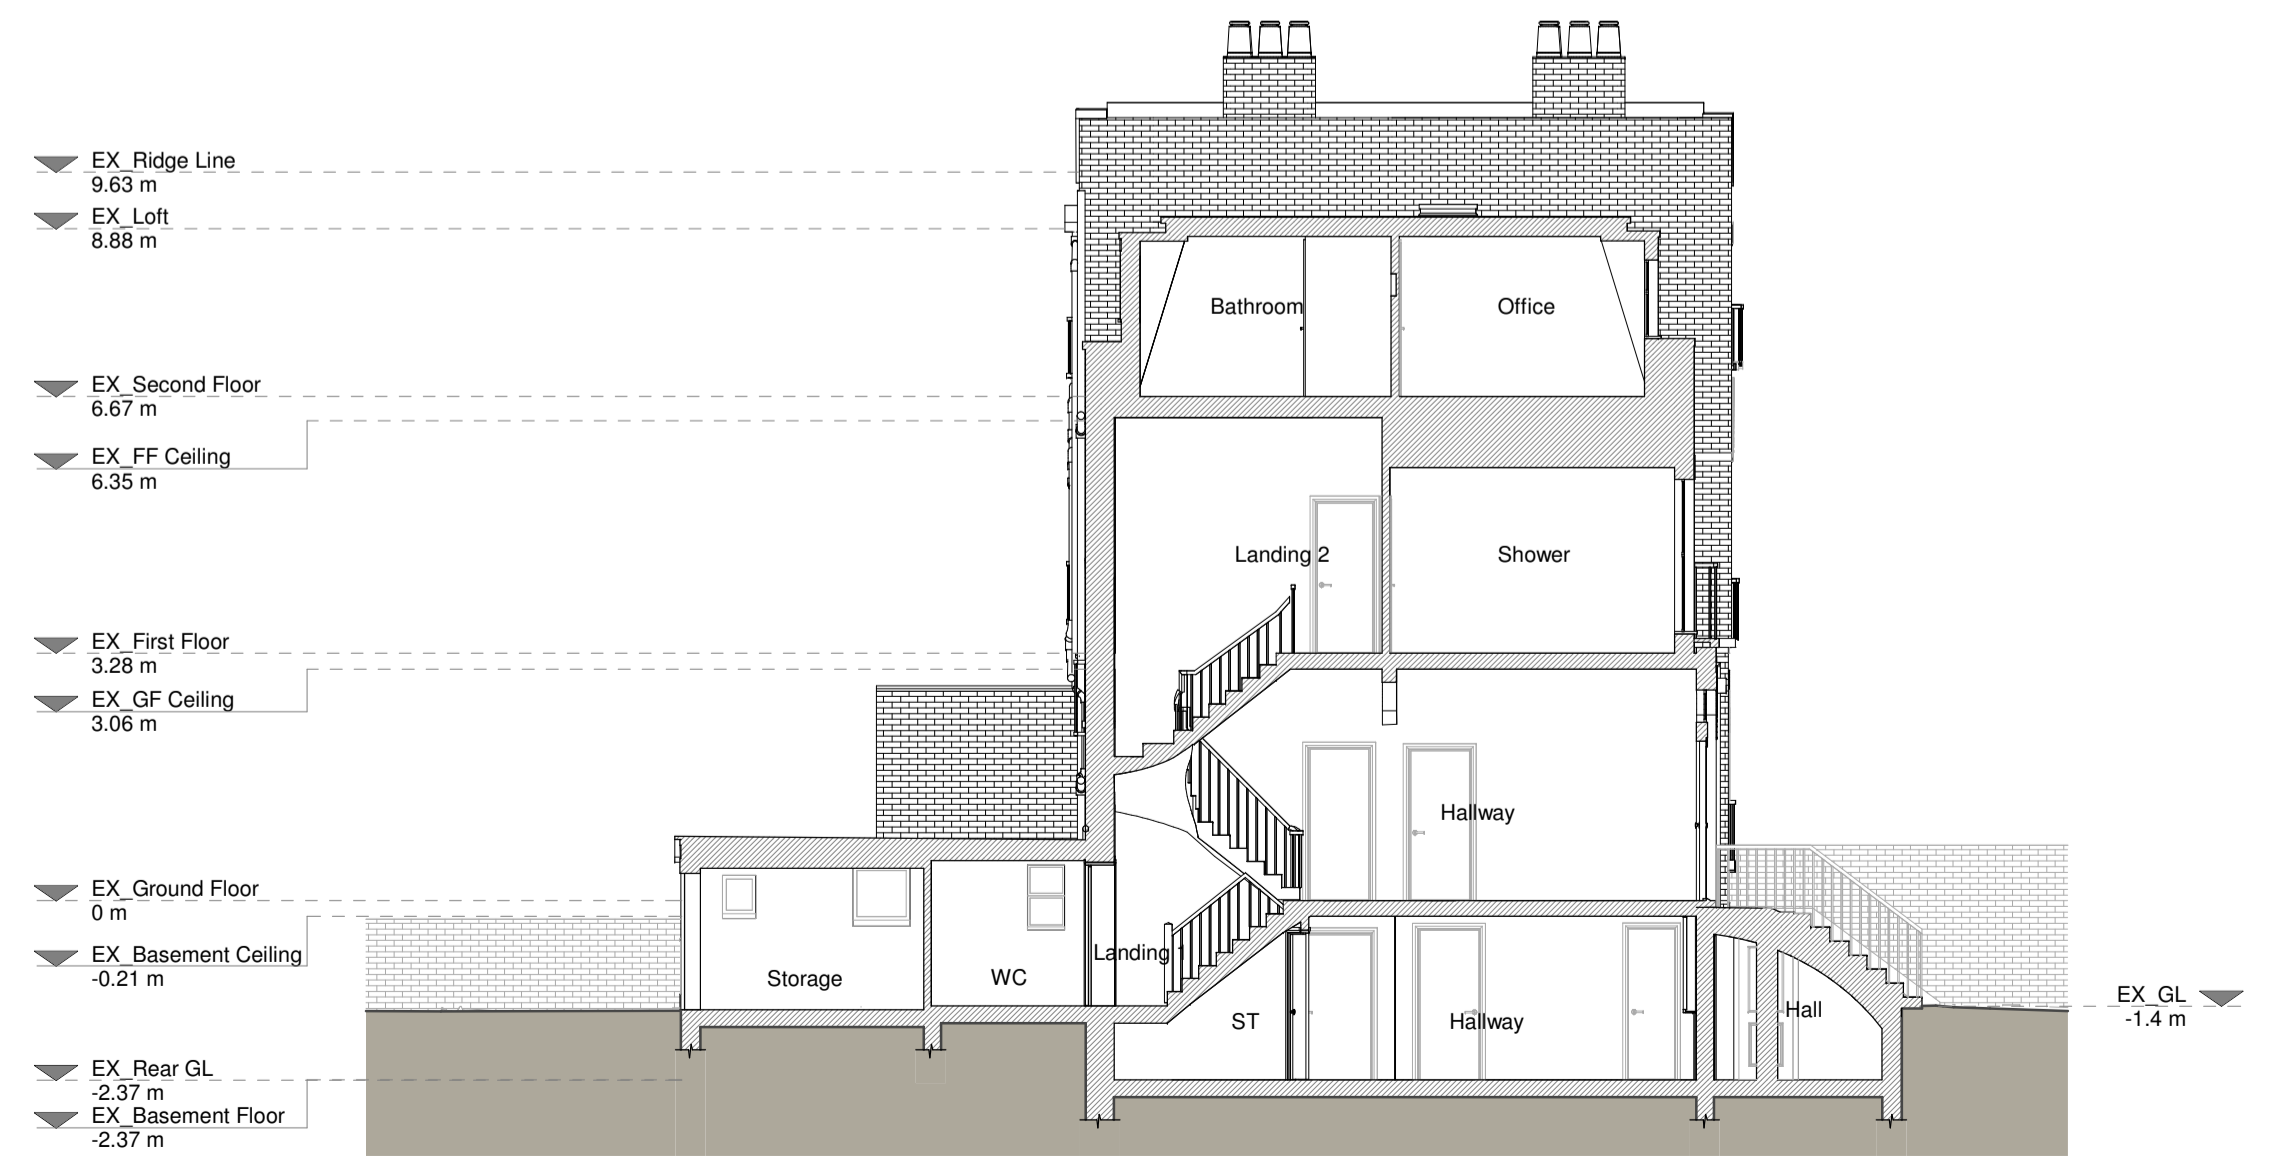

Section A - A

Copyright in the design and this drawing is the property of RESI. Reproduction or use in any form without the written consent of RESI. This drawing must be read in conjunction with all other relevant documentation and drawings.
RESI accepts no liability for any expense, loss or damage of whatever nature and however arising from any condition which has not been referred to here.
Read the full advice using planning drawings for the construction stages. All dimensions to be given should be on the site or measurements and construction. Any discrepancies to be reported to RESI immediately.

Existing Materials:
Brickwork / Walls - London stock yellow brick, Smooth white painted render, Red brickwork, Mock slate cladding dormer walls
Pitched roof - Slate roof tiles
Flat roof - Flat roof
Windows - White timber frame windows, White uPVC frame windows
Doors - Black timber front doors, White glazed uPVC doors
W/P's / Gutters / Fascia's - Black uPVC downpipes and gutters, Black timber fascia

KEY

	Existing walls		Boundary line
	Existing furniture		Level line
			1.5m head height
			1.8m head height

Revision

Rev	Notes	Date
A	Planning drawings	12/01/2024

RESI
Grow your home

Job Title
Proposed lower ground floor single-storey rear extension, erection of new single-storey rear extension, floor plan redesign and all associated works at 143 Peckham Rye, SE15 3UL

Drawing Status
Existing Drawings

Client
Oliver Whitehead

Drawing Title
Existing Elevations and Sections

Scale 1:100 @ A1	Drawn AR
Date Jan 2024	Checked EP
Drawing No. B200271-1200	Rev A

